


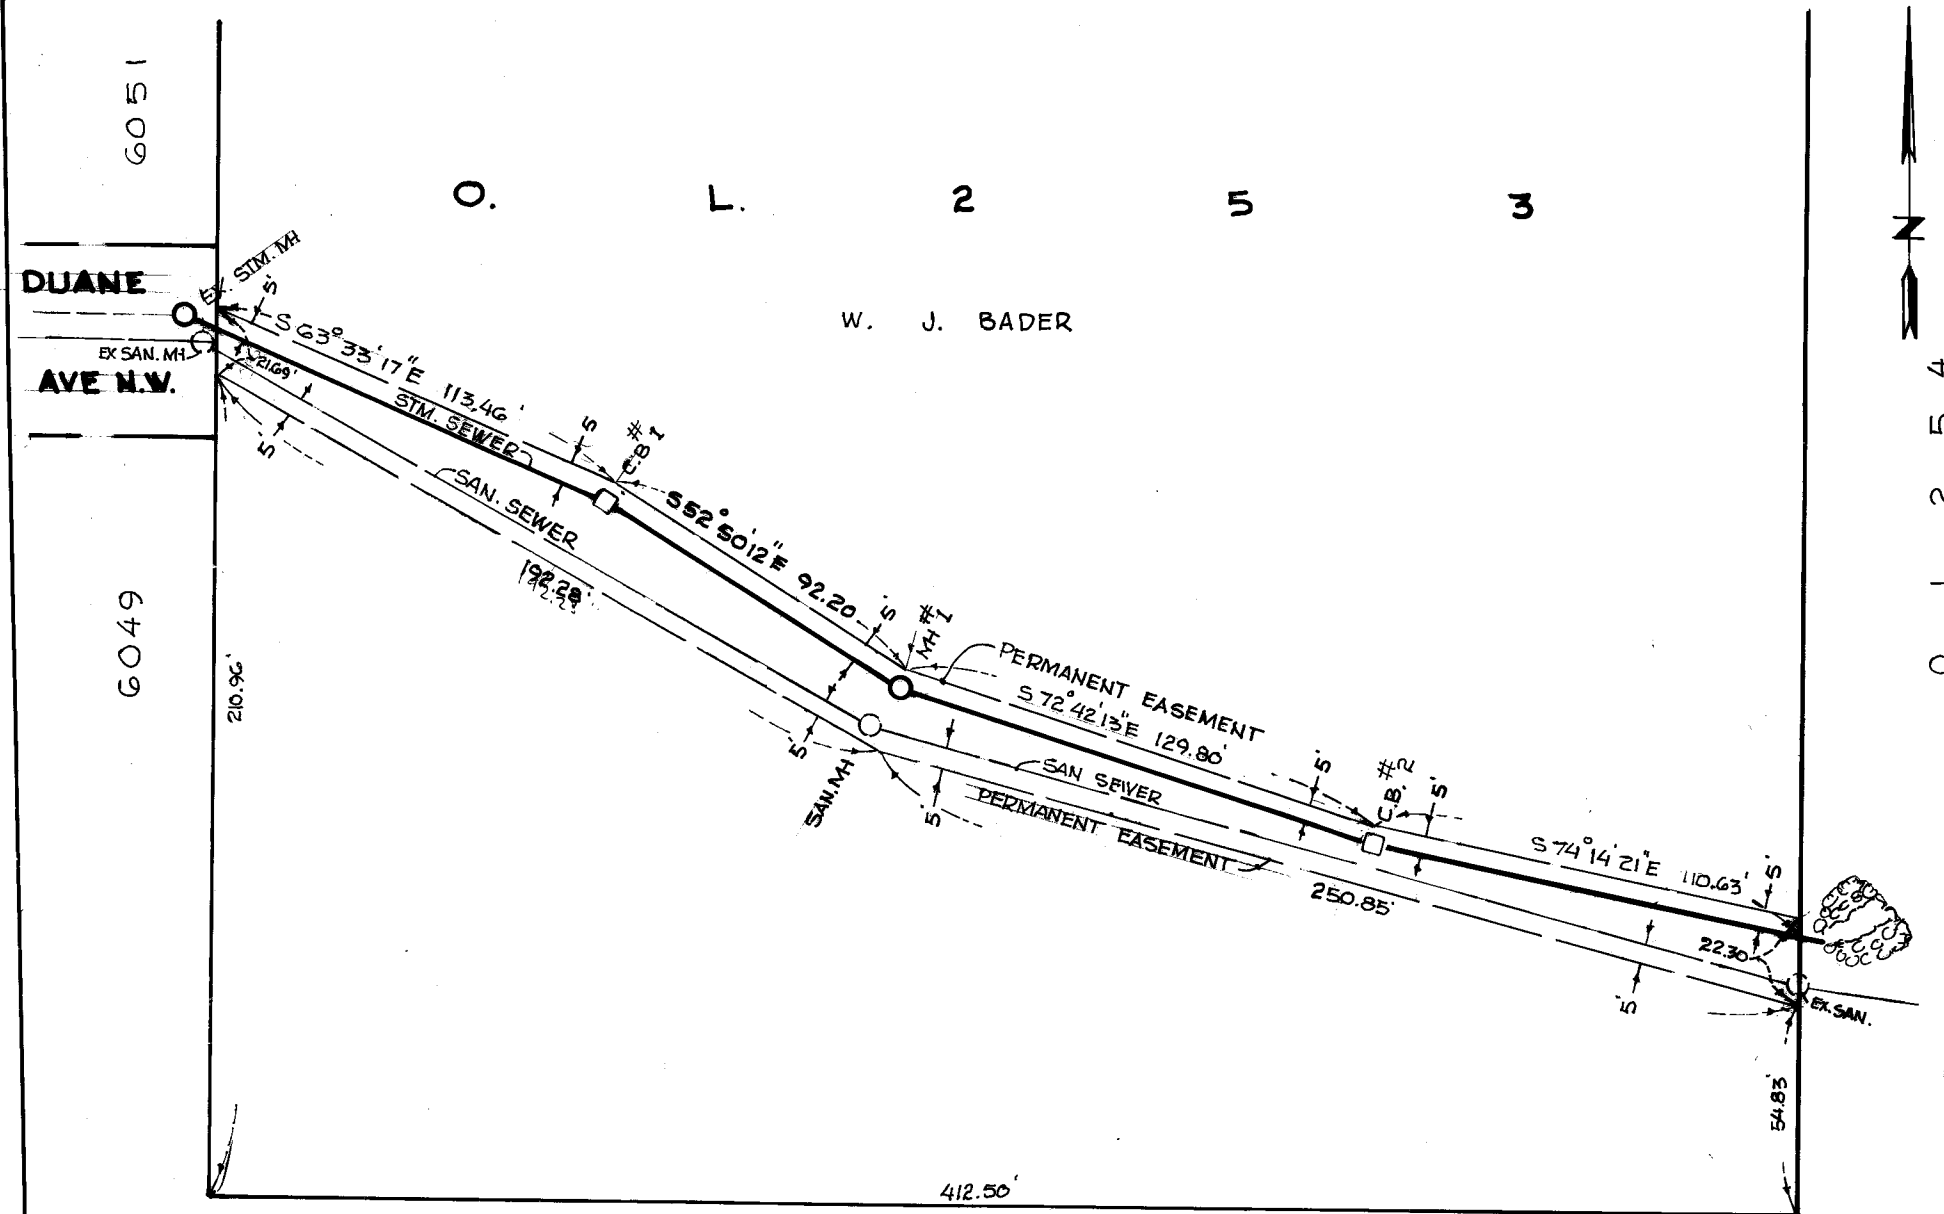

O. L. 2 5 4

ACKNOWLEDGEMENT

STATE OF OHIO ss:
COUNTY OF STARK
BEFORE ME A NOTARY PUBLIC IN AND FOR SAID COUNTY, DID PERSONALLY APPEAR _____ WHO ACKNOWLEDGED THE SIGNING OF THIS PLAT TO BE HIS OR HER OWN FREE ACT AND DEED ACCORDING TO LAW.
IN TESTIMONY WHEREOF, I HEREUNTO SET MY HAND AND SEAL THIS ____ DAY OF _____ 1992

NOTARY PUBLIC
MY COMMISSION EXPIRES _____

COUNTY AUDITOR

TRANSFER NOT NECESSARY _____ 1992

COUNTY AUDITOR

COUNTY RECORDER

RECEIVED FOR RECORD THIS ____ DAY OF _____ 1992
RECORDED IN VOL. ____ PAGE ____ THIS ____ DAY OF _____ 1992

COUNTY RECORDER

CERTIFICATION

I HEREBY CERTIFY THAT THE ABOVE IS A CORRECT PLAT OF THE PERMANENT EASEMENT FOR STORM AND SANITARY SEWER WITH NECESSARY APPURTENANCES.

Robert F. Wagoner
CITY ENGINEER
ROBERT WAGONER

GRANT

WE THE UNDERSIGNED, OWNERS OF O.L. 253, FOR THE SUM OF ONE DOLLAR (\$1.00) AND OTHER CONSIDERATIONS, RECEIPT OF WHICH IS HEREBY ACKNOWLEDGED, DO HEREBY GRANT UNTO THE CITY OF MASSILLON, OHIO ITS SUCCESSORS OR ASSIGNS THE RIGHT TO CONSTRUCT AND FOREVER MAINTAIN IN AND ON SAID LANDS, A STORM AND SANITARY SEWER AS INDICATED ABOVE ON THIS PLAT AND WITH PERMANENT EASEMENT AS DELINEATED HEREON.

OWNERS

WILLIAM A. BADER JUSTINE A. BADER

WITNESS

CITY OF MASSILLON, OHIO		
BADERS STORM & SANITARY SEWER EASEMENT		
DR BY RONNIE MCPHERSON	DEPT. OF PUBLIC SERVICE ENGINEERING DIVISION	
CITY ENG. ROBERT WAGONER		
SCALE 1" = 50'	DATE 6-12-92	