



RIPRAP GROUTED W/ CONC. BOTH SIDES

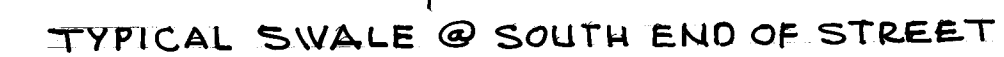

TYPICAL SECTION

HYD. 22ND & CARLENE S.W.
201.72 FIELD BK. 219, PG. 31

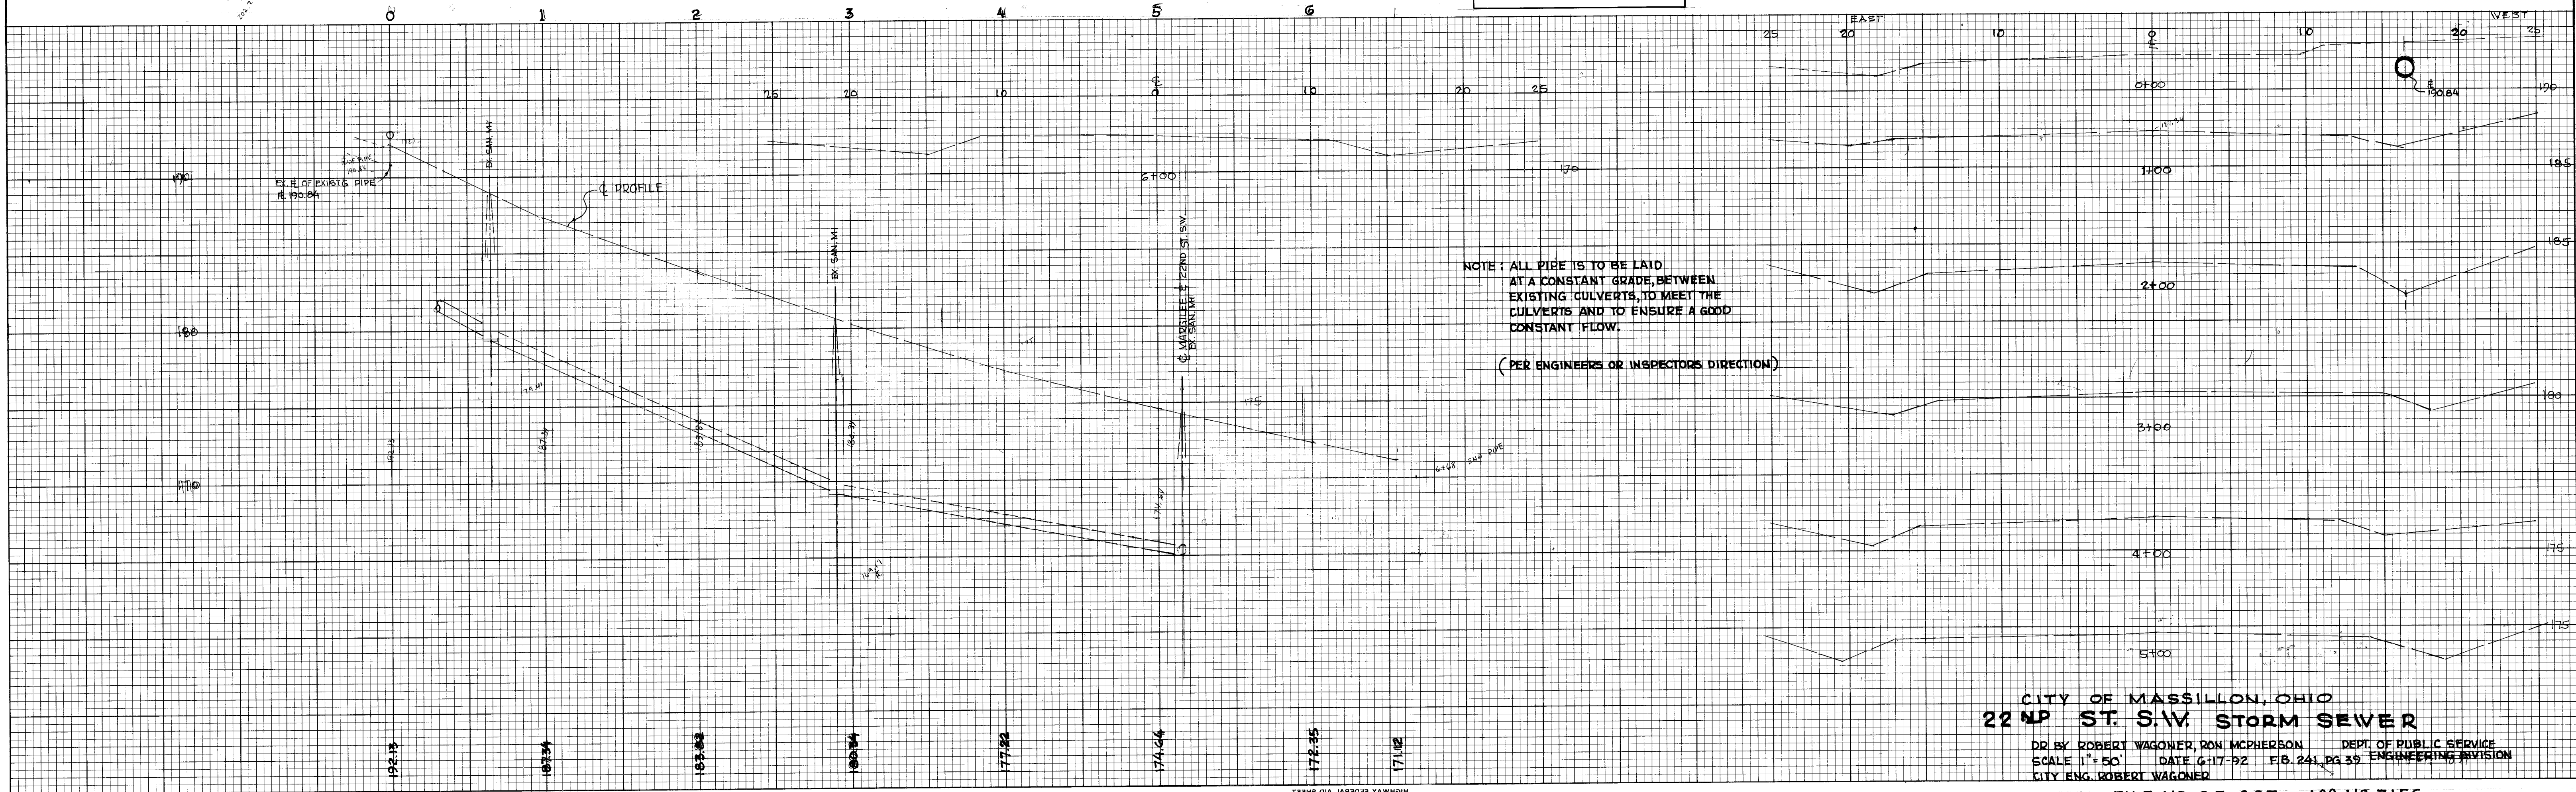

CITY OF MASSILLON, OHIO
22ND ST. S.W. STORM SEWER

DR BY ROBERT WAGONER, RON MCPHERSON DEPT OF PUBLIC SERVICE
SCALE 1"=50' DATE 6-17-92 E.B. 241 PG 35 ENGINEERING DIVISION
CITY ENG. ROBERT WAGONER

FILE N° SE-607 ACC. N° 3156