


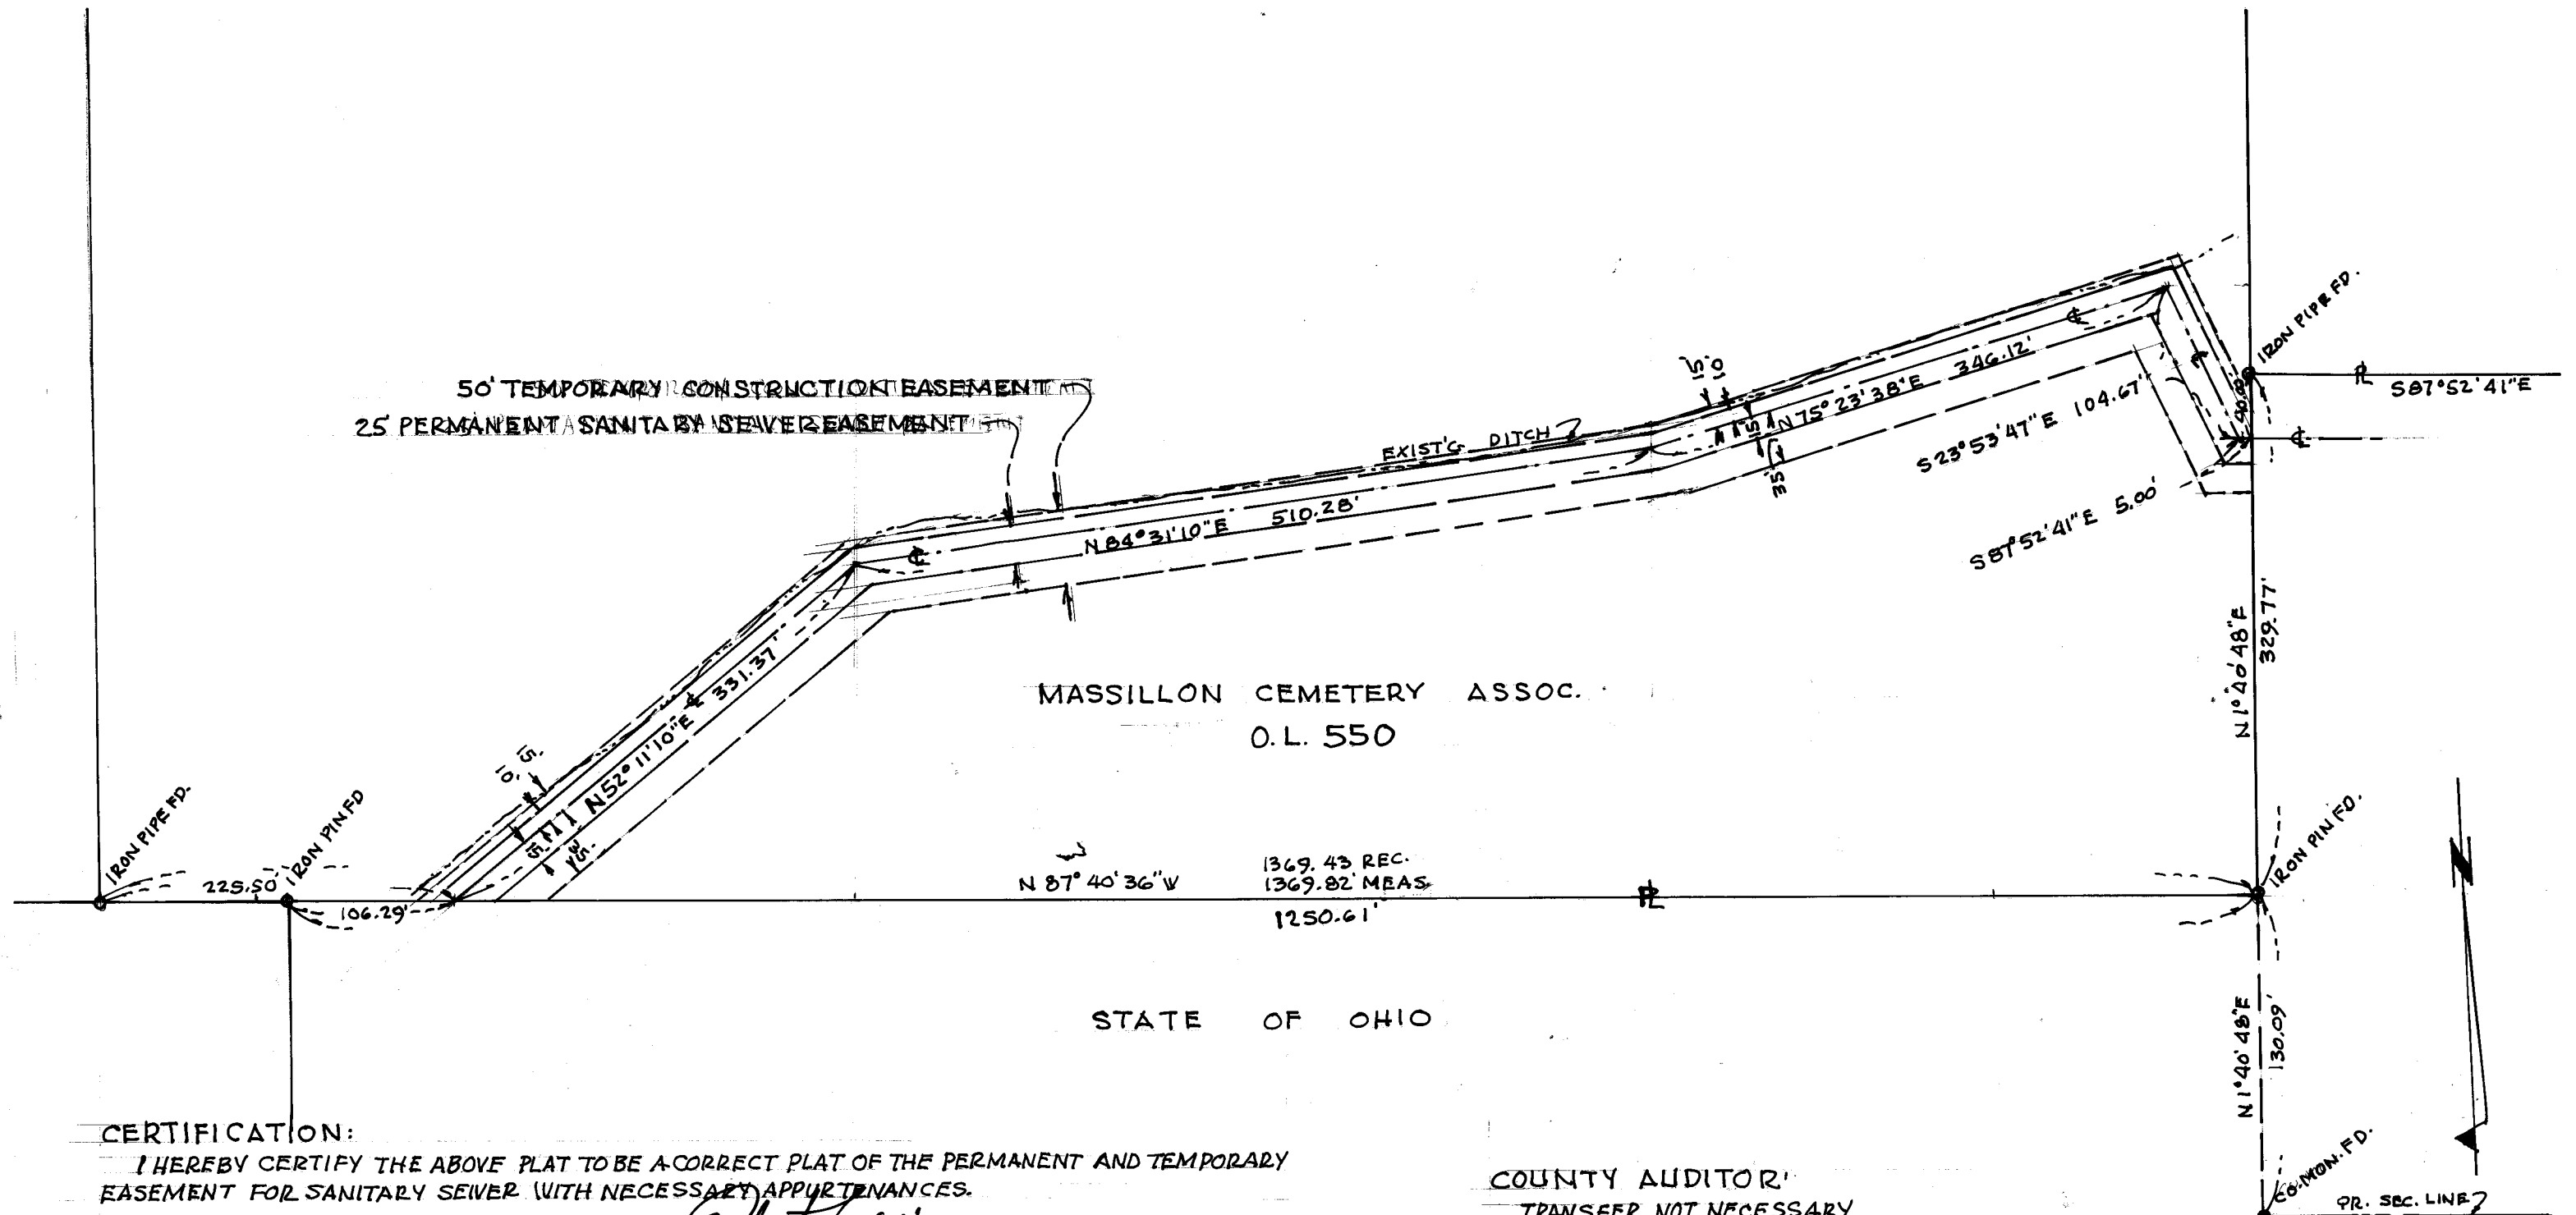

I HEREBY CERTIFY THE ABOVE PLAT TO BE A CORRECT PLAT OF THE PERMANENT AND TEMPORARY EASEMENT FOR SANITARY SEWER (WITH NECESSARY APPURTENANCES).

Robert F. Wagner
CITY ENGINEER

IVE, THE UNDERSIGNED, OWNERS OF O.L.S.S.O FOR THE SUM OF ONE DOLLAR AND OTHER CONSIDERATIONS RECEIPT OF WHICH IS HERE BY ACKNOWLEDGED, DO HEREBY GRANT UNTO THE CITY OF MASSILLON, OHIO, ITS SUCCESSORS AND ASSIGNS, THE RIGHT TO CONTRUCT AND FOREVER MAINTAIN, IN AND ON SAID LANDS A SANITARY SEWER AS INDICATED HEREON WITH PERMANENT AND TEMPORARY EASEMENT.

OWNERS, MASSILLON CEMETERY ASSOC.
C. Pitt Sanders C. PITT SANDERS
VICE PRES.
Donald W. Shanklin DONALD W. SHANKLIN
SECRETARY

WITNESS
Robert J. Wagner
Ethan M. Stoffer

STATE OF OHIO
COUNTY OF STARK SS

BEFORE ME, A NOTARY PUBLIC, IN AND FOR SAID COUNTY, DID PERSONALLY APPEAR
WHO ACKNOWLEDGED THE SIGNING OF THIS PLAT TO BE THEIR OWN FREE ACT AND
DEED ACCORDING TO LAW. IN TESTIMONY, WHEREOF, I HEREUNTO SET MY HAND AND SEAL THIS 17th DAY OF
January 1993.

MY COMMISSION EXPIRES 4-13-95

Mary Ann Coyne
NOTARY PUBLIC

COUNTY AUDITOR:
TRANSFER NOT NECESSARY

TRANSFER NOT NECESSARY
April 12 1993.

Janet Wren Creighton by
COUNTY AUDITOR Patricia Ballst, Deputy Auditor

COUNTY RECORDER:

RECEIVED FOR RECORD THIS 13th DAY OF April 1993.
RECORDED IN VOL. 58 PAGE 117 THIS 13th DAY OF April 1993.

Fee \$10.80

Jane Eignas
COUNTY RECORDER

CITY OF MASSILLON, OHIO
SANITARY SEWER EASEMENT
NAVE-RICHVILLE DR. SANITARY TRUNK SEWER


SCALE 1"=100'
OCT. 1992

PREPARED BY DEPT. OF PUBLIC SERVICE
ENGINEERING DIVISION

FILE NO. S.E 610 ACC.NO. 3168



FINAL	DATE
SURVEY	BY
NOTED	PLANNED
NO.	AREAS CHECKED

ORIGINAL	DATE
SURVEY	BY
NOTED	PLANNED
NO.	AREAS CHECKED

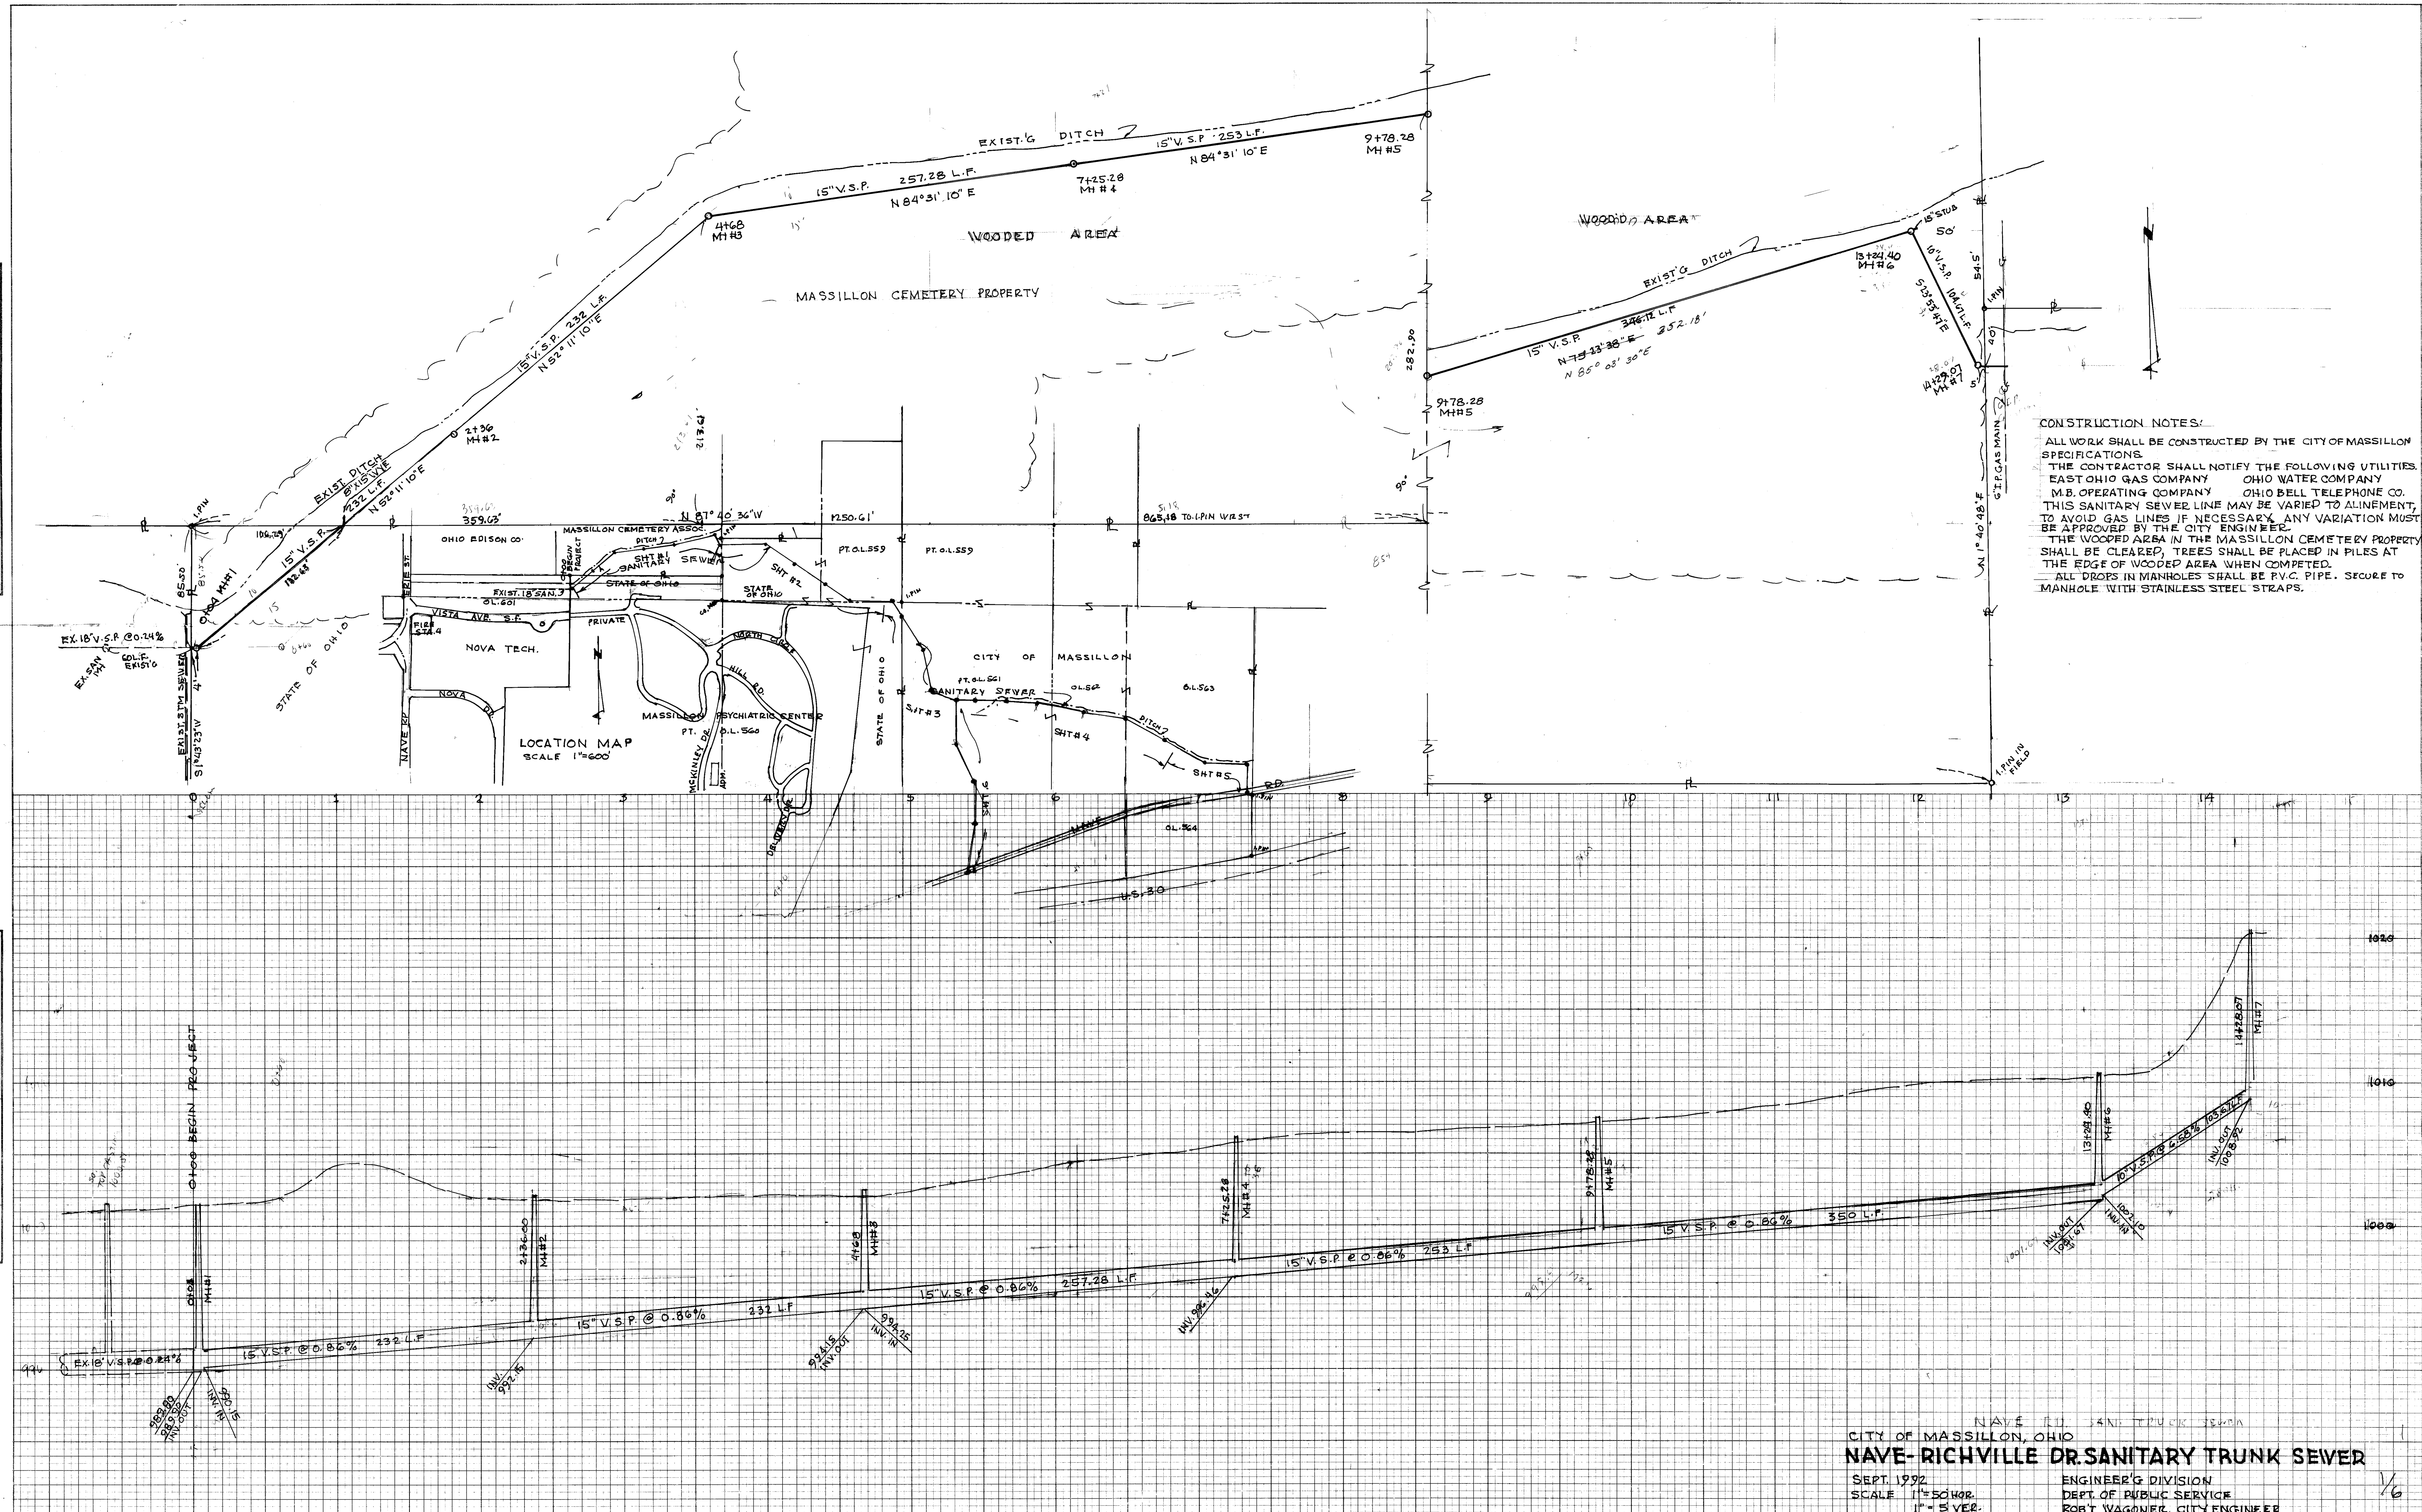



FINAL SURVEY	DATE
SURVEYED	BY
PLOTTED	BY
NOTE BOOK	NO.
AREAS CHECKED	

ORIGINAL SURVEY	DATE
SURVEYED	BY
PLOTTED	BY
NOTE BOOK	NO.
AREAS CHECKED	

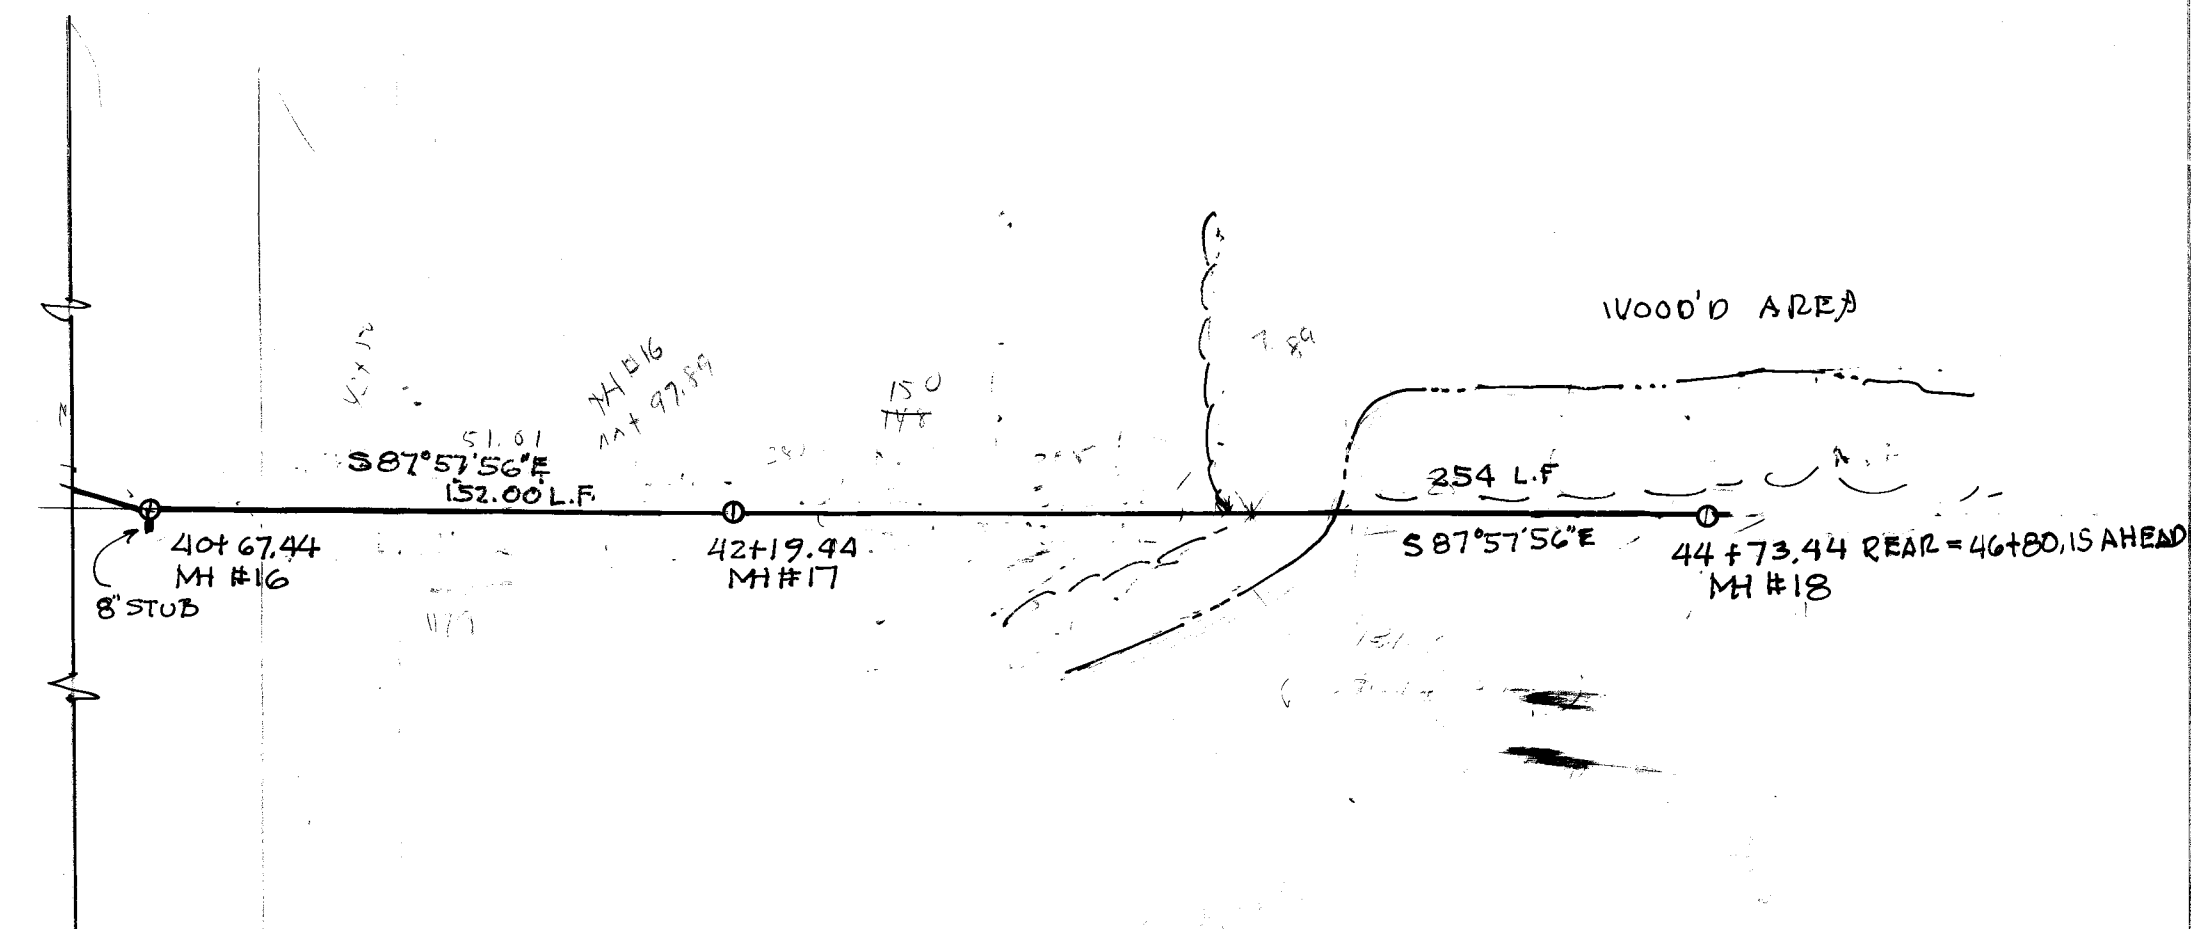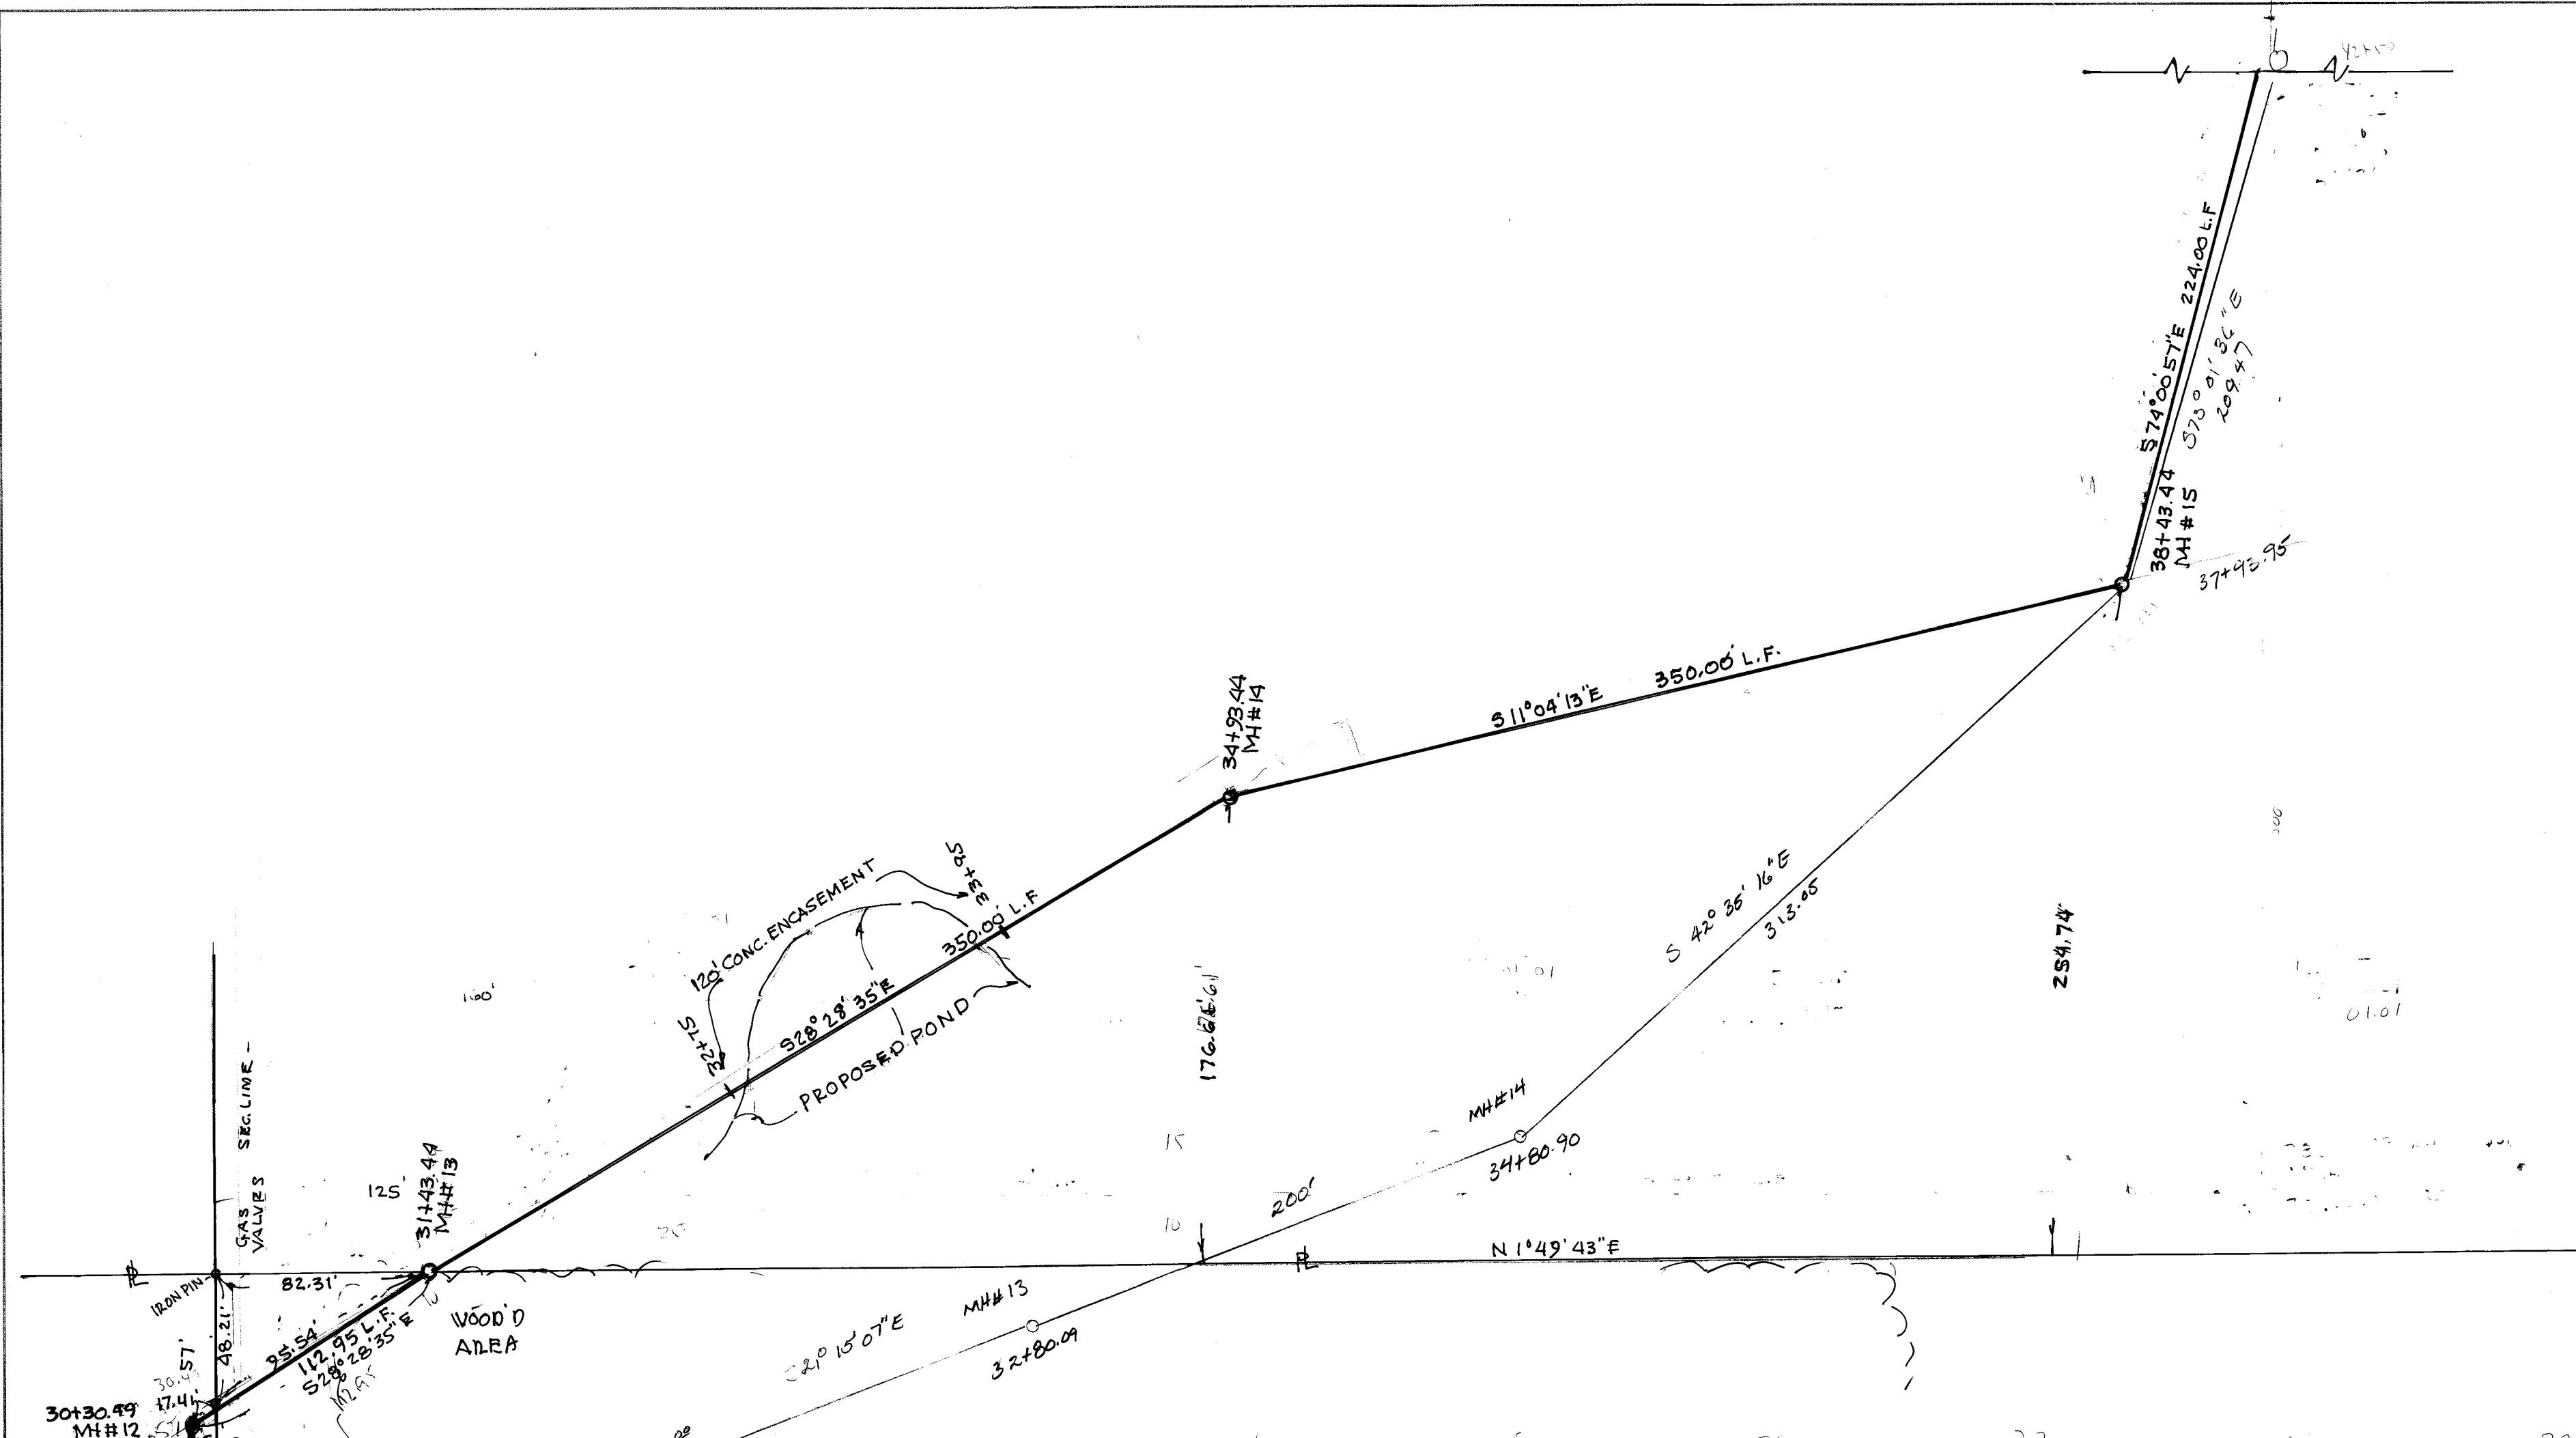

QUANTITIES, CONC. ENCASEMENT

120 L.F. 15" PIPE	2.937 C.Y.	13.05 C.Y.
20 L.F. 10" PIPE	2.545 C.Y.	1.90 C.Y.
170 L.F. 12" PIPE	2.111 C.Y.	13.27 C.Y.
20 L.F. 8" PIPE	1.801 C.Y.	28.24 C.Y.
		29.17 C.Y. TOTAL

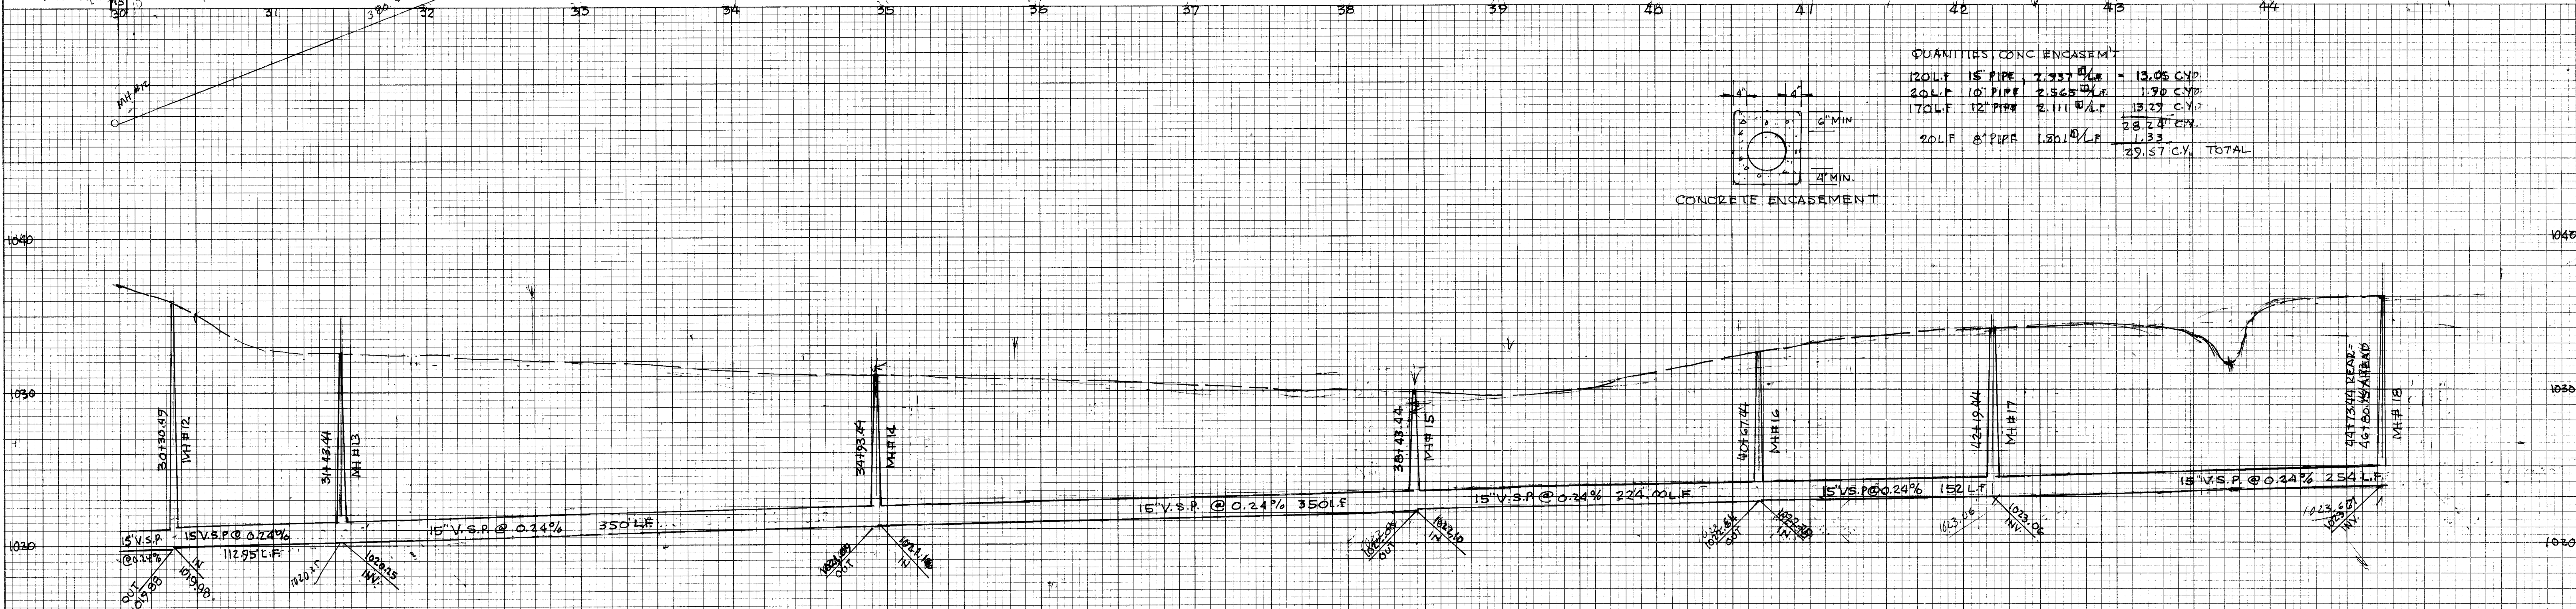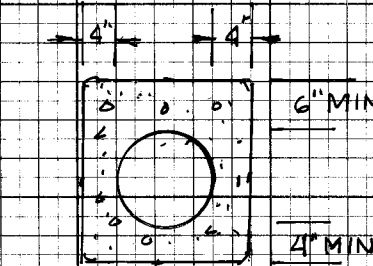

CITY OF MASSILLON, OHIO
NAVY-RICHVILLE DR. SANITARY TRUNK SEWER
 SEPT. 1992
 SCALE 1"=50' HOR.
 1"=5' VER.


ENGINEER'S DIVISION
 DEPT. OF PUBLIC SERVICE
 ROBT. WAGNER, CITY ENGINEER

FILE NO. S.E. 610
 ACC. NO. 3168



3/6

DATE	BY	SURVEYED	PLOTTED	NOTED	CHECKED
FINAL SURVEY					

DATE	BY	SURVEYED	PLOTTED	NOTED	CHECKED
ORIGINAL SURVEY					

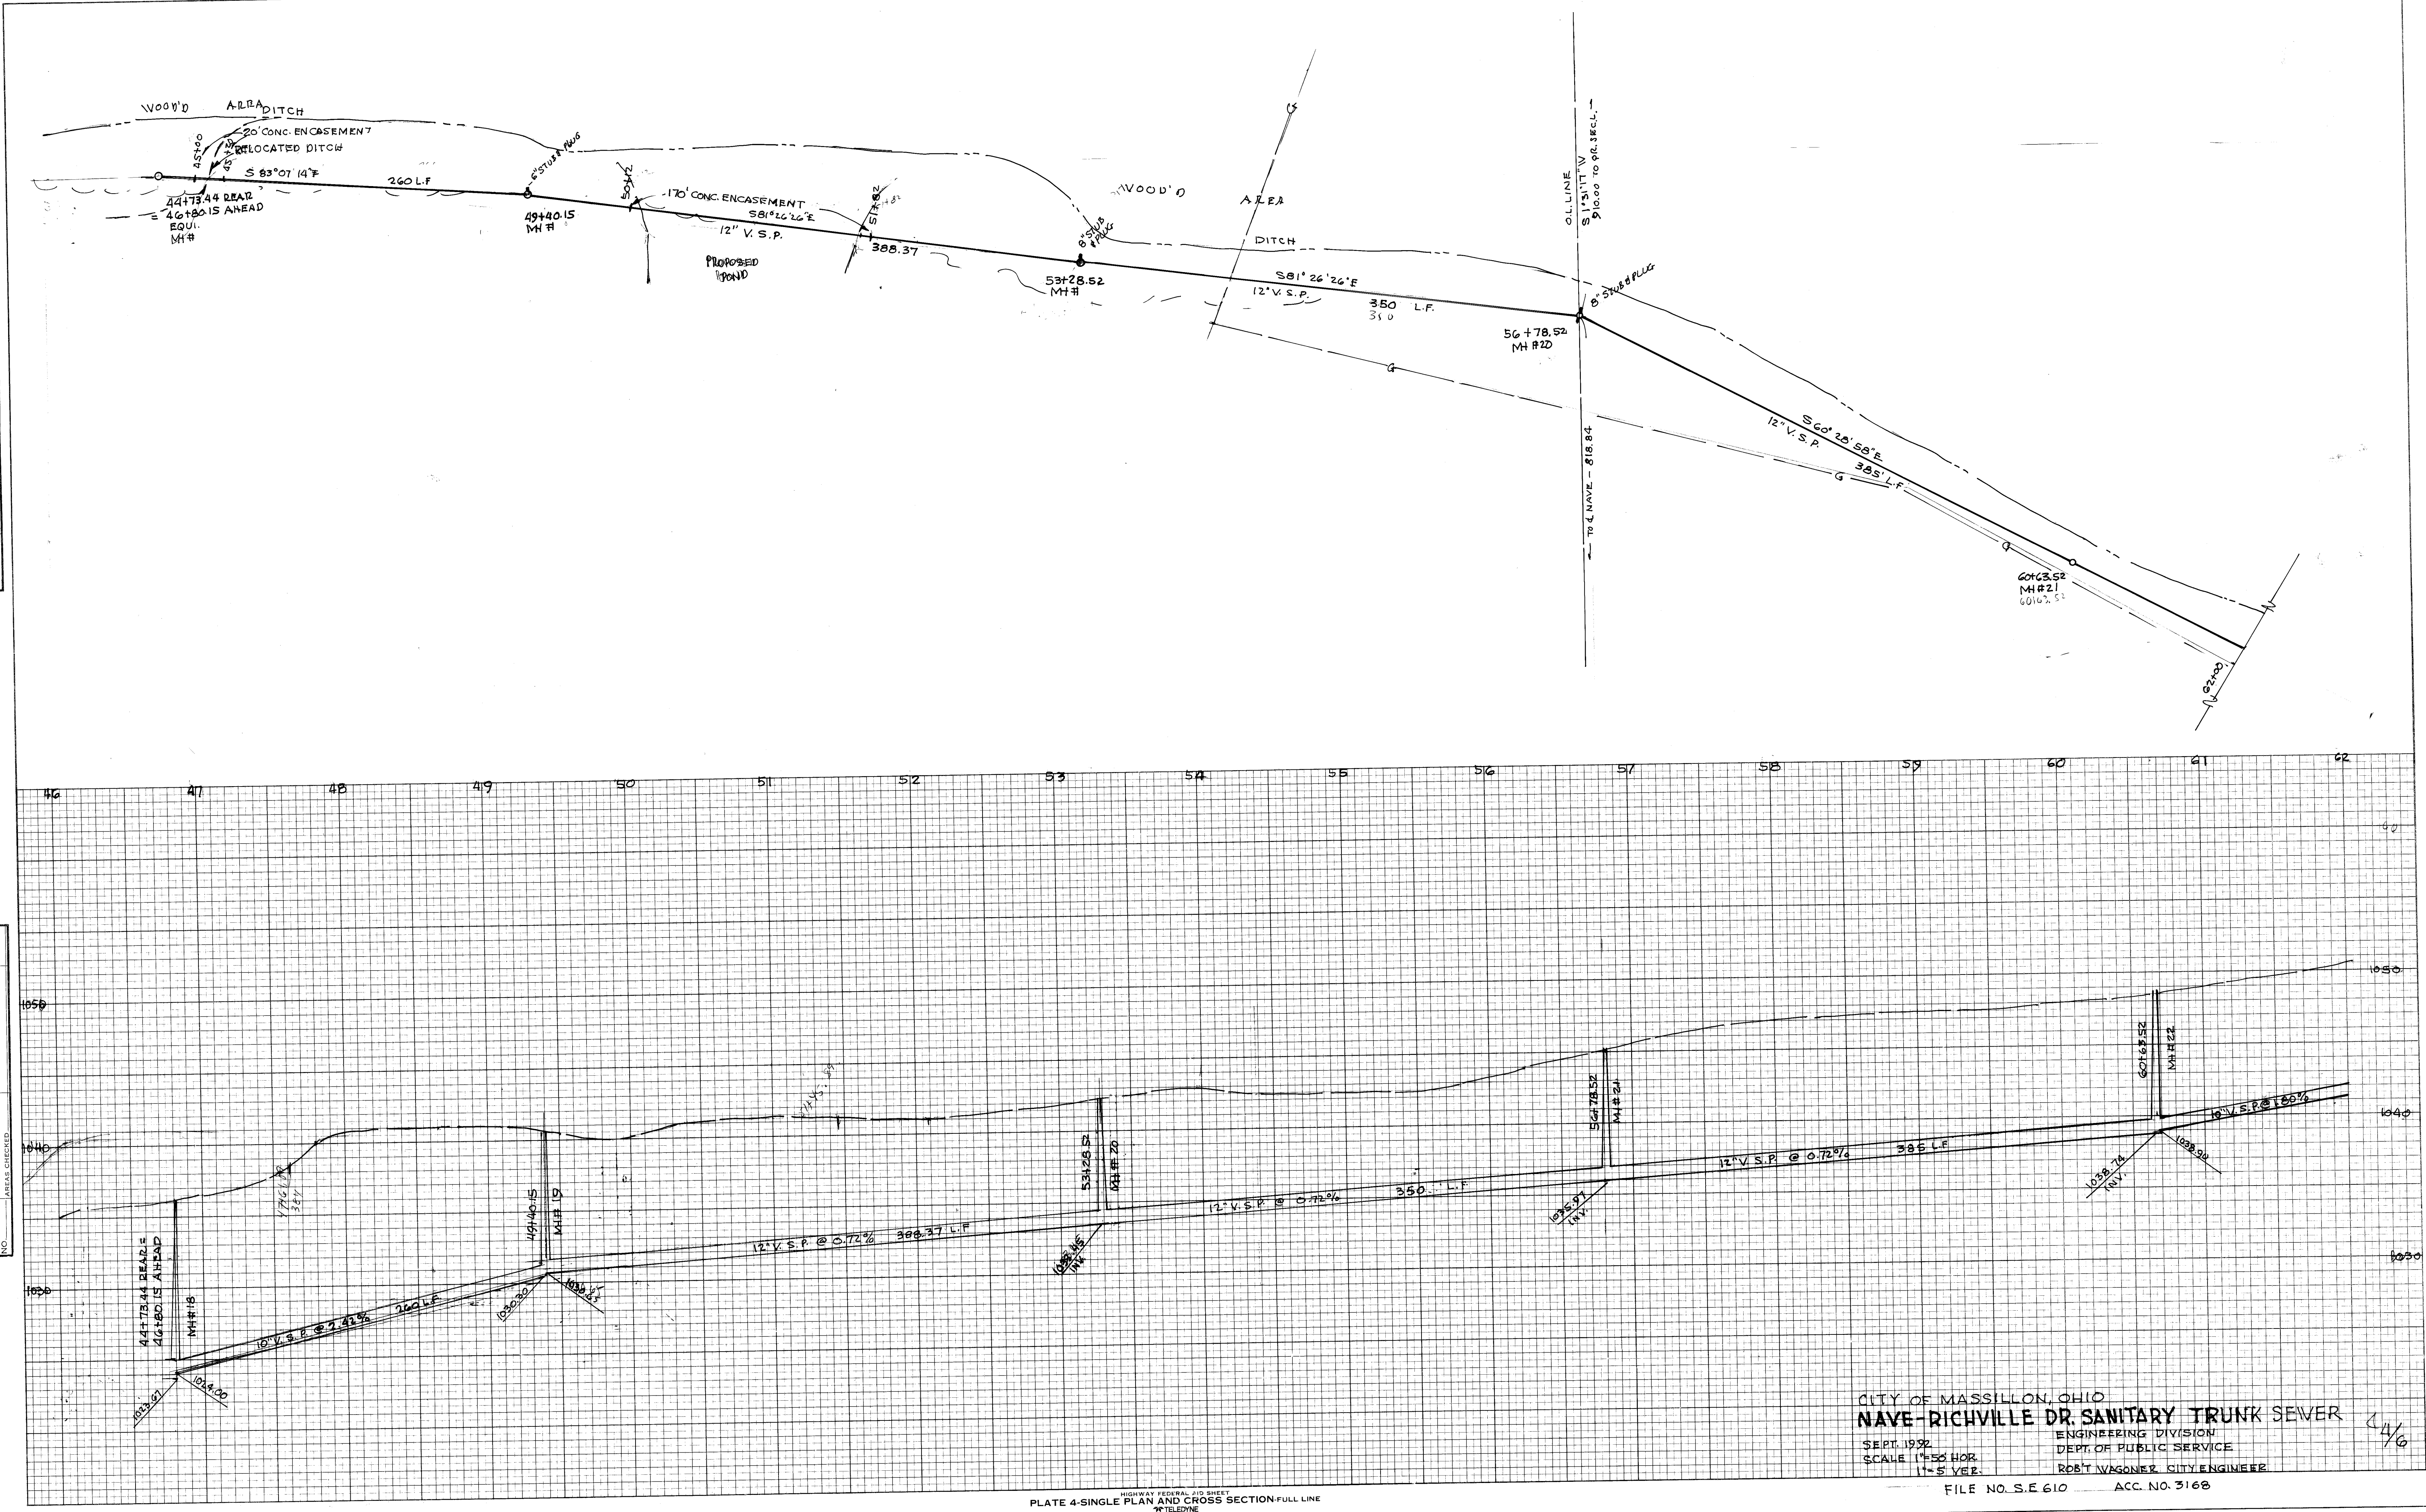

CITY OF MASSILLON, OHIO
NAVE-RICHVILLE DR. SANITARY TRUNK SEWER
 SEPT. 1992
 SCALE 1"=50' HOR.
 1"=5' VEE.
 ENGINEERING DIVISION
 DEPT. OF PUBLIC SERVICE
 ROBT VAGNER, CITY ENGINEER
 FILE NO. S.E. 610 ACC. NO. 3168

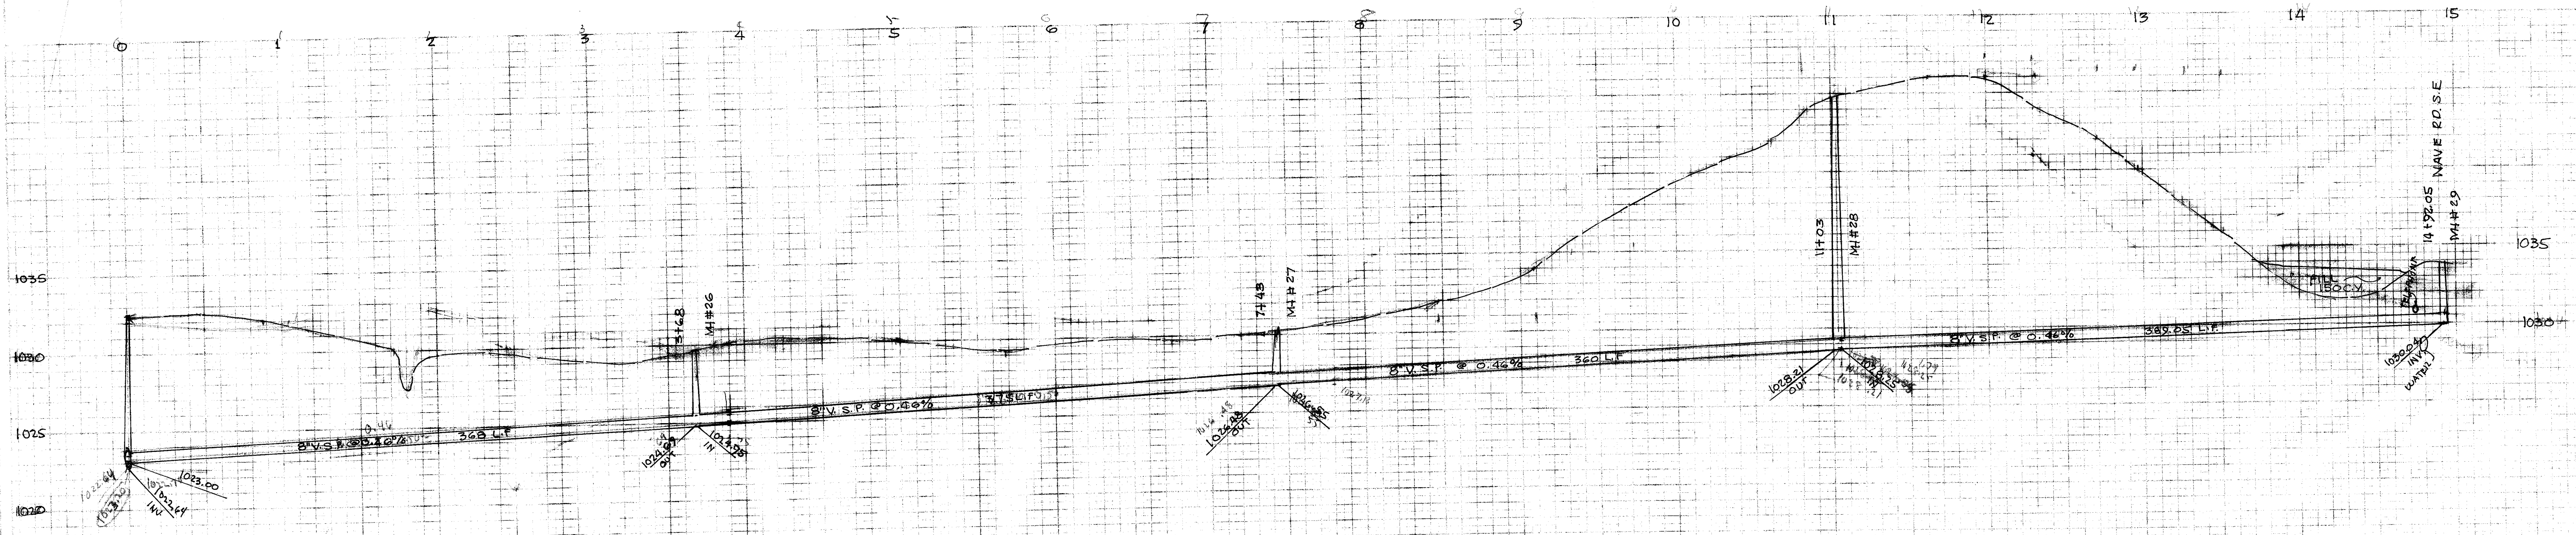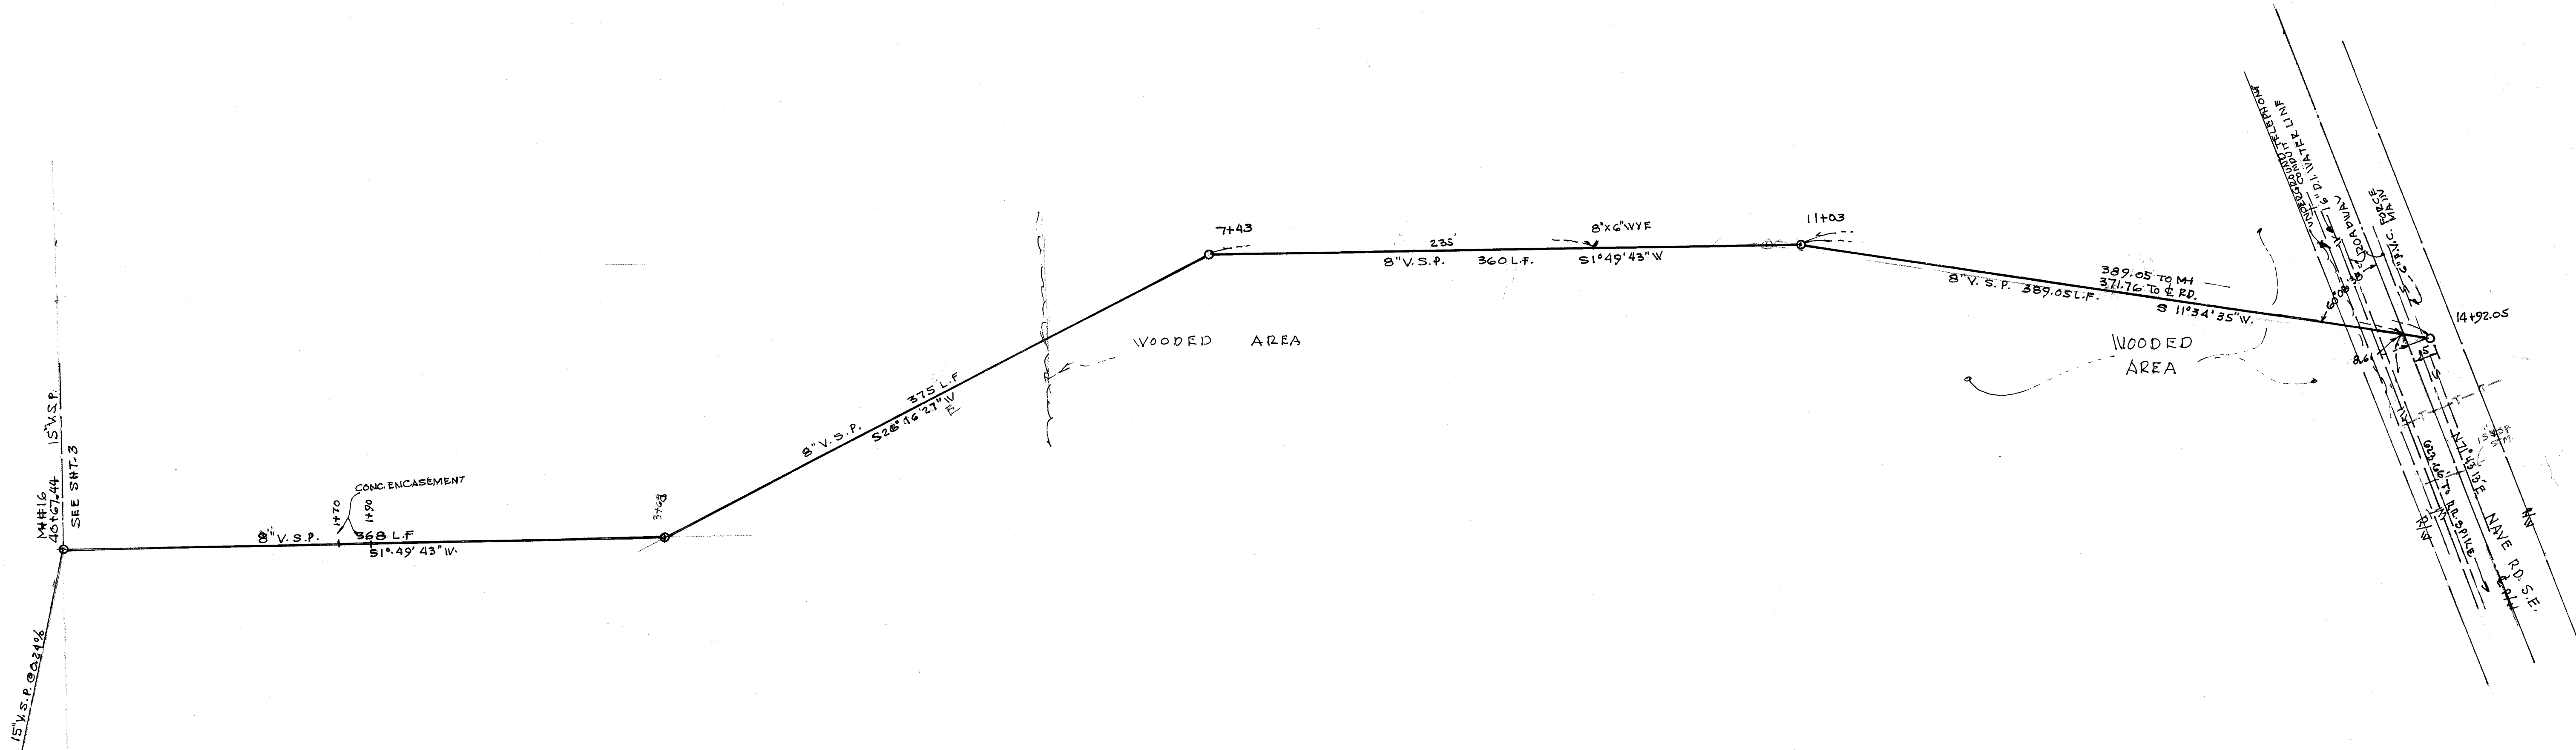

CITY OF MASSILLON, OHIO
NAVE-RICHVILLE DR. SANITARY TRUNK SEWER
 MAR. 1993
 SCALE 1"=50' HOR
 1"=5' VER


ENGINEER'S DIVISION
 DEPT. OF PUBLIC SERVICE
 ROBT VAGOVER, CITY ENGINEER

9/6

FILE NO. SE 610 Acc. No. 3168

PLATE 4-SINGLE PLANT AND CROSS SECTION FULL LINE
 NOTE: REVISIONS TO BE MADE BY THE ENGINEER

ORIGINAL					PY.		DATE
SURVEYED							
PLOTTED							
NOTE BOOK							
AREAS							
AREAS CHECKED							
NO.....							

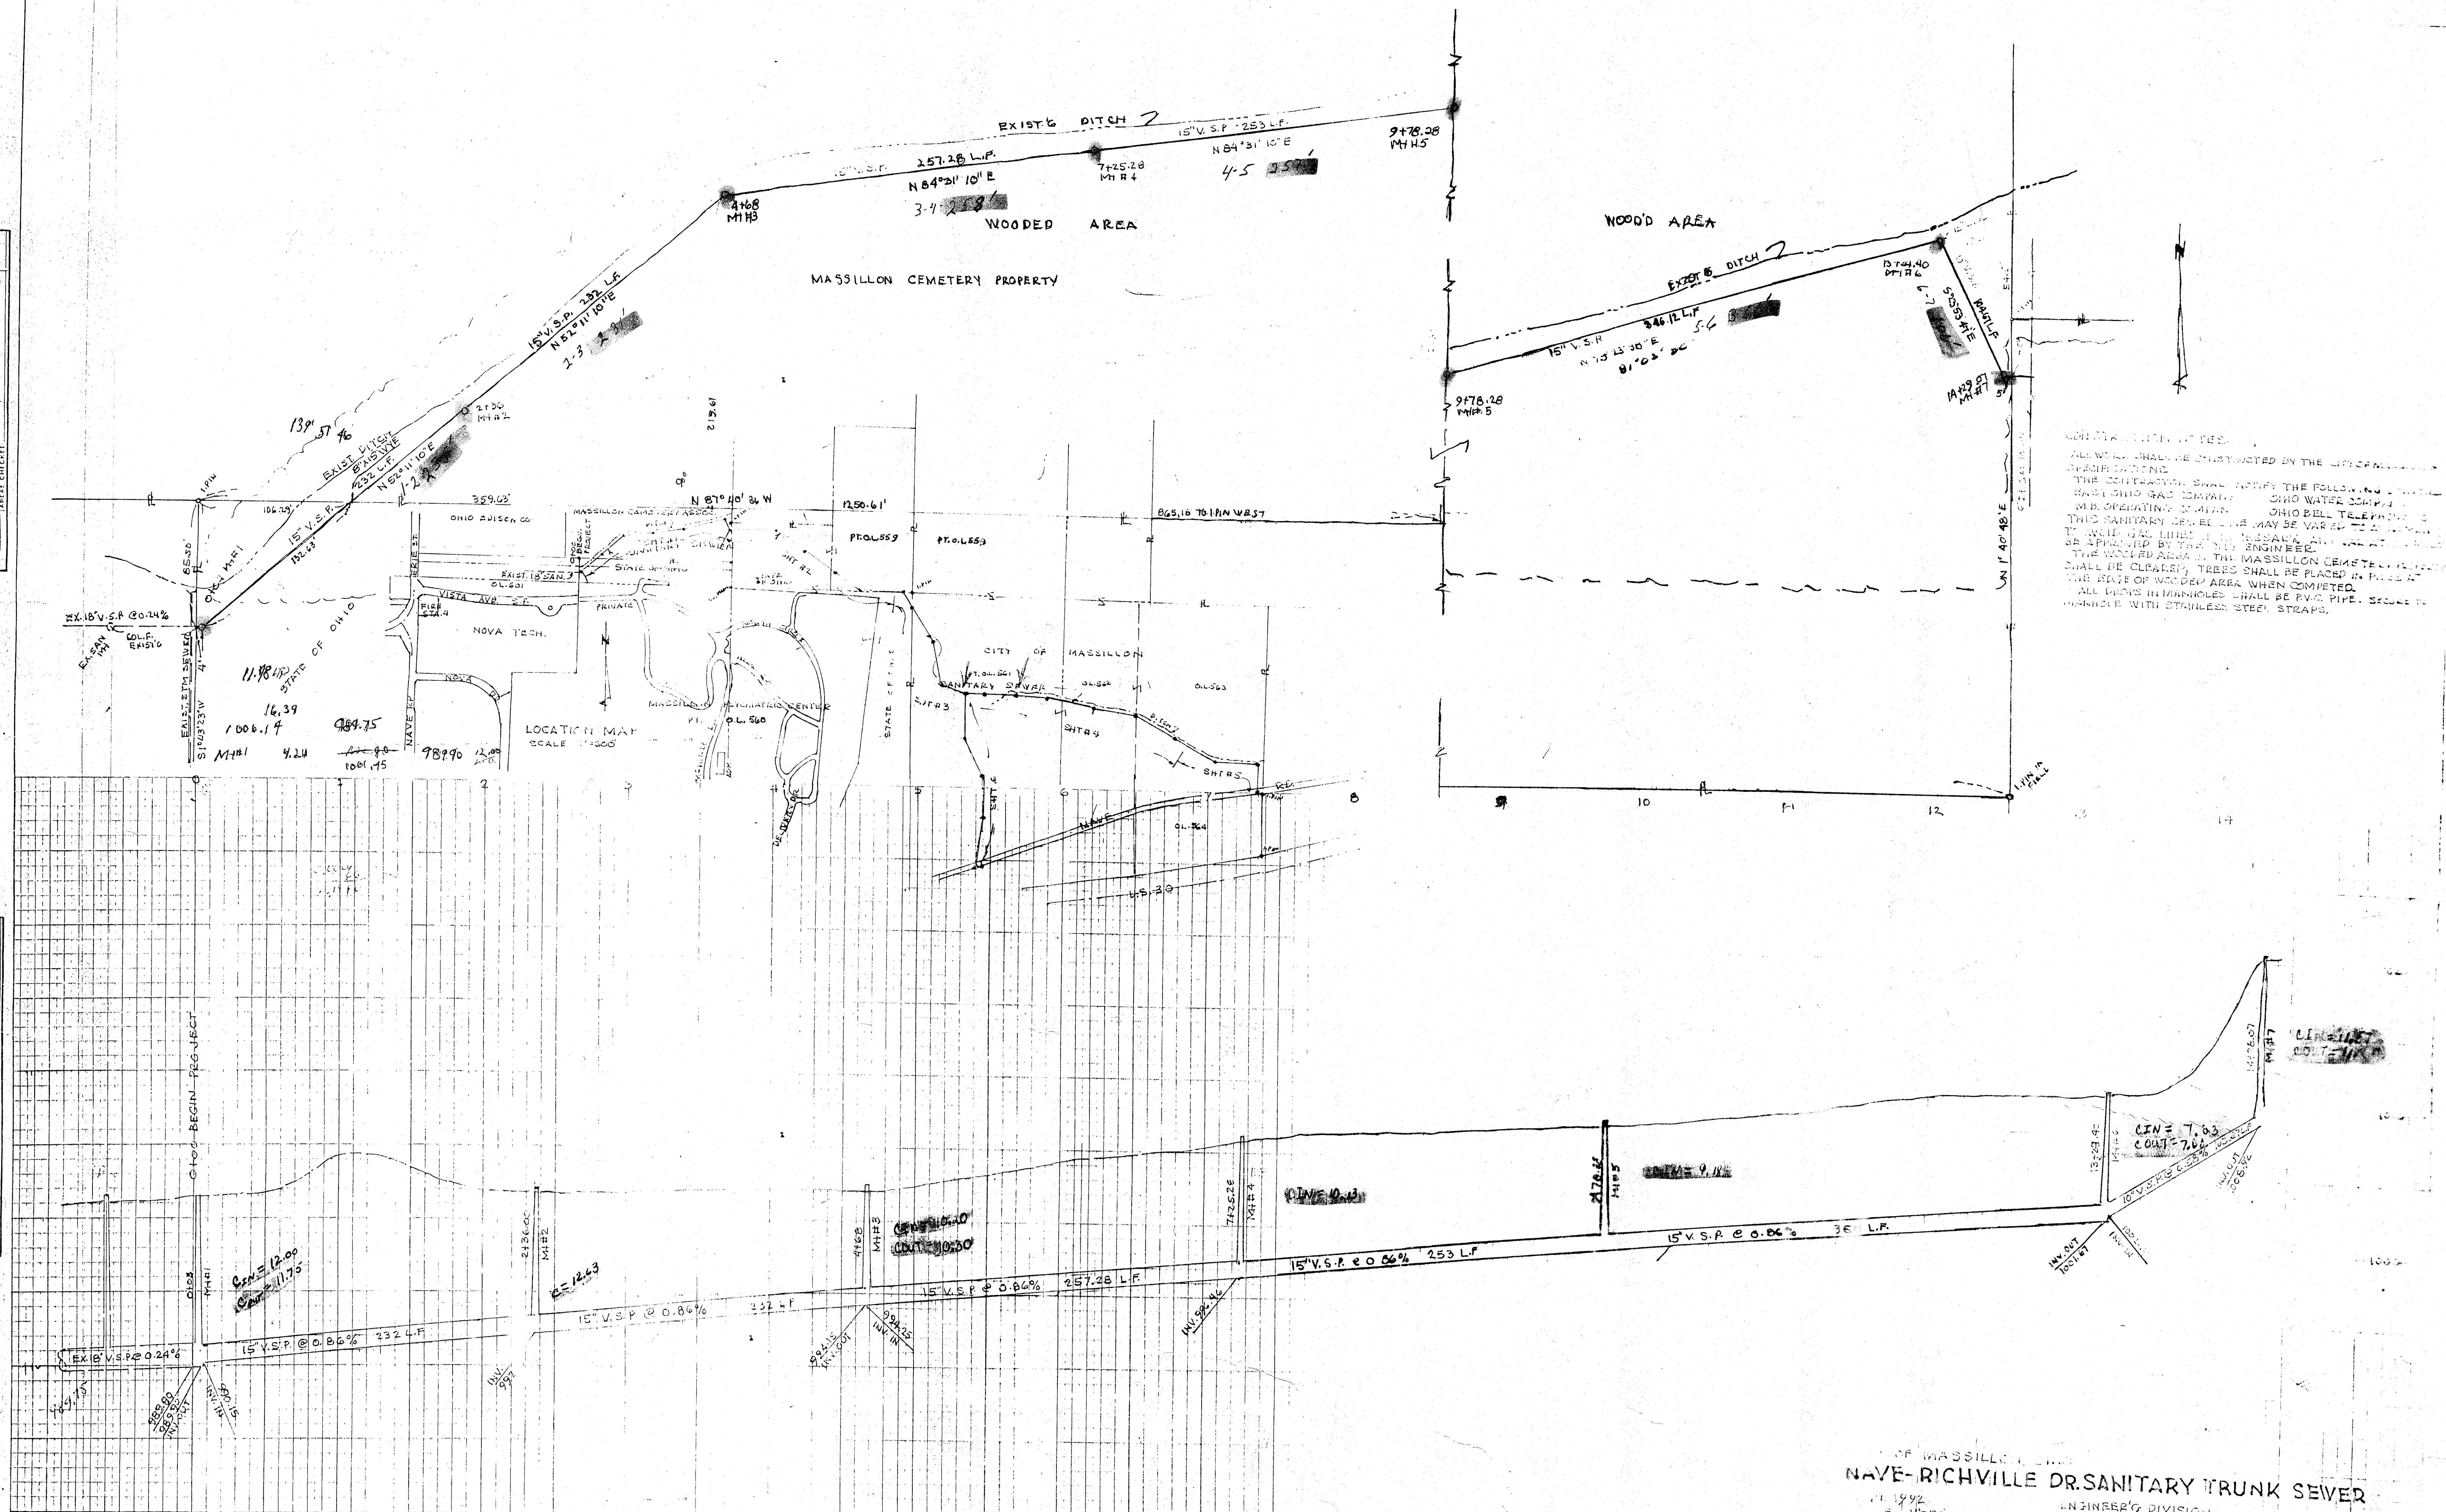

MADE-RICHVILLE DR. SANITARY TRUNK SEWER




11" = 50 HRS.
1" = 5 VER.

ENGINEER'S DIVISION
DEPT. OF PUBLIC SERVICE
PORT WAGONER, CITY EDGEMOND

FILE NO. **SE 610** APP. NO. 515
FIELD BOOK NO. 31


FINAL SURVEY	DATE
SURVEYED	BY
PLOTTED	BY
NOTED	BY
CHECKED	BY

ORIGINAL SURVEY	DATE
PLOTTED	BY
NOTED	BY
CHECKED	BY

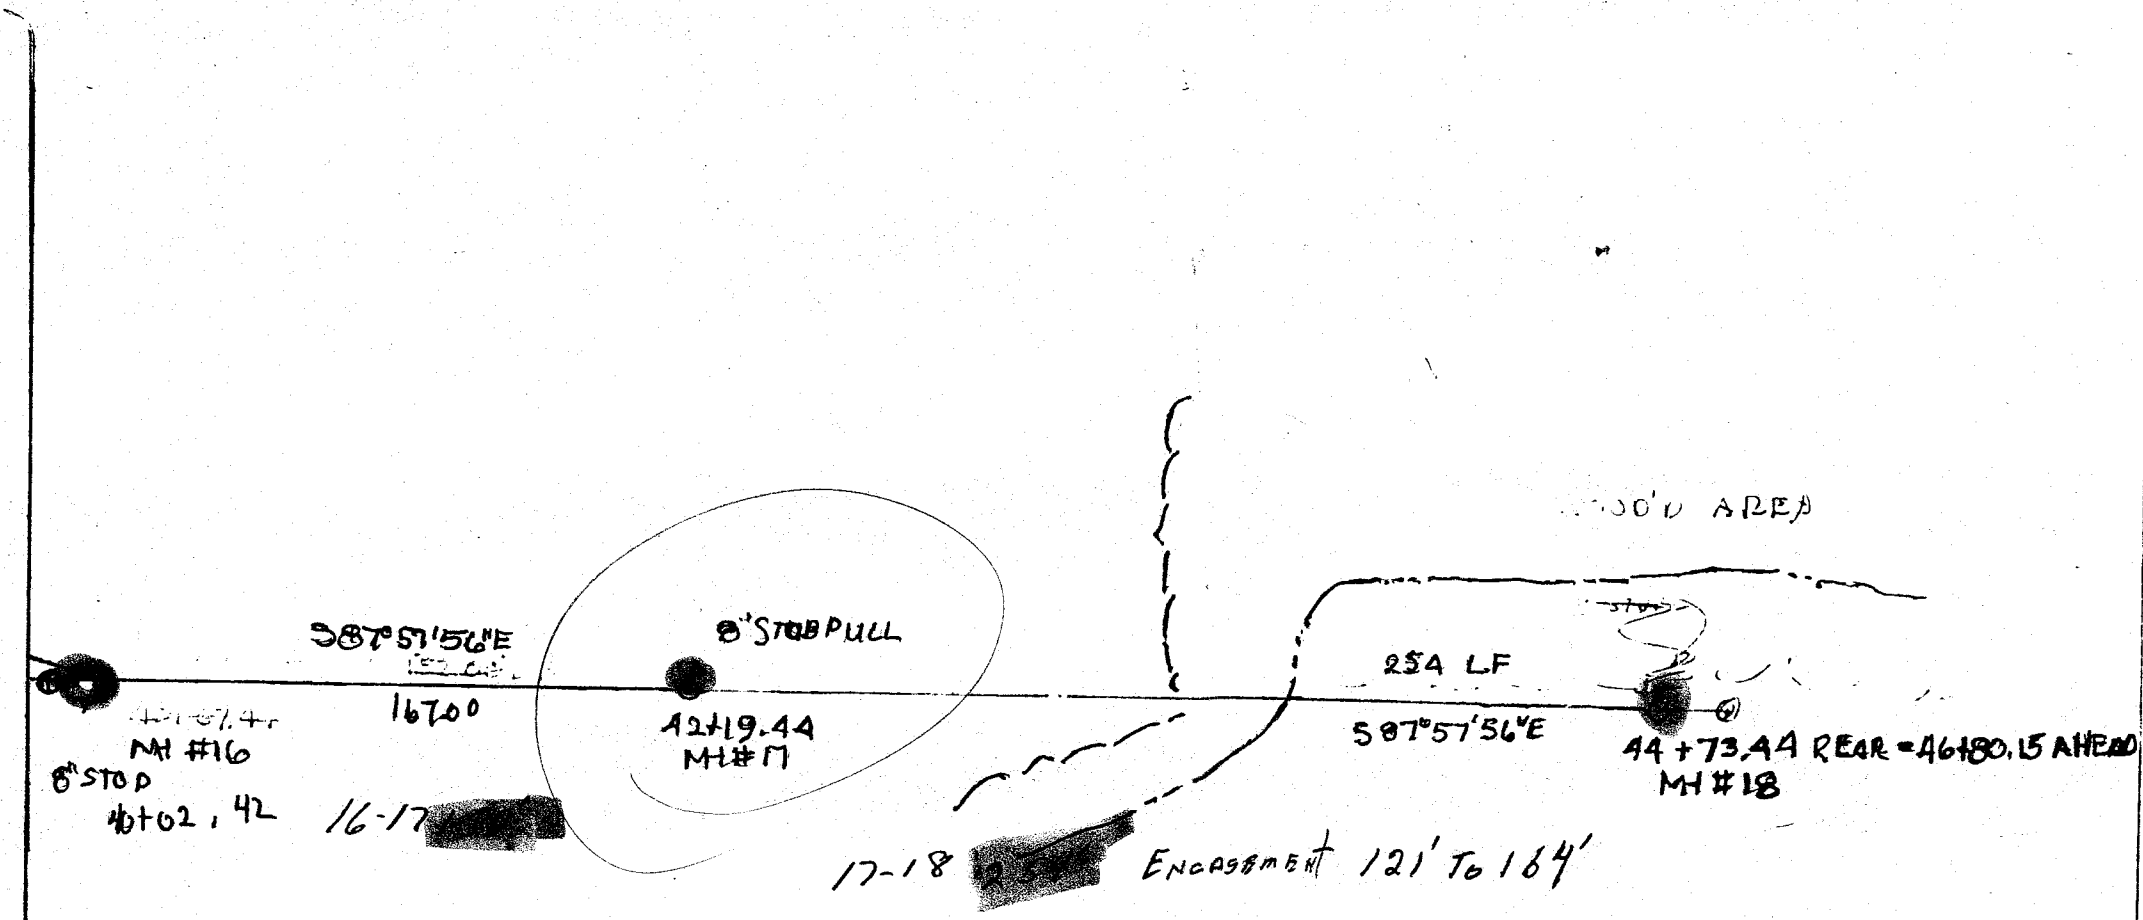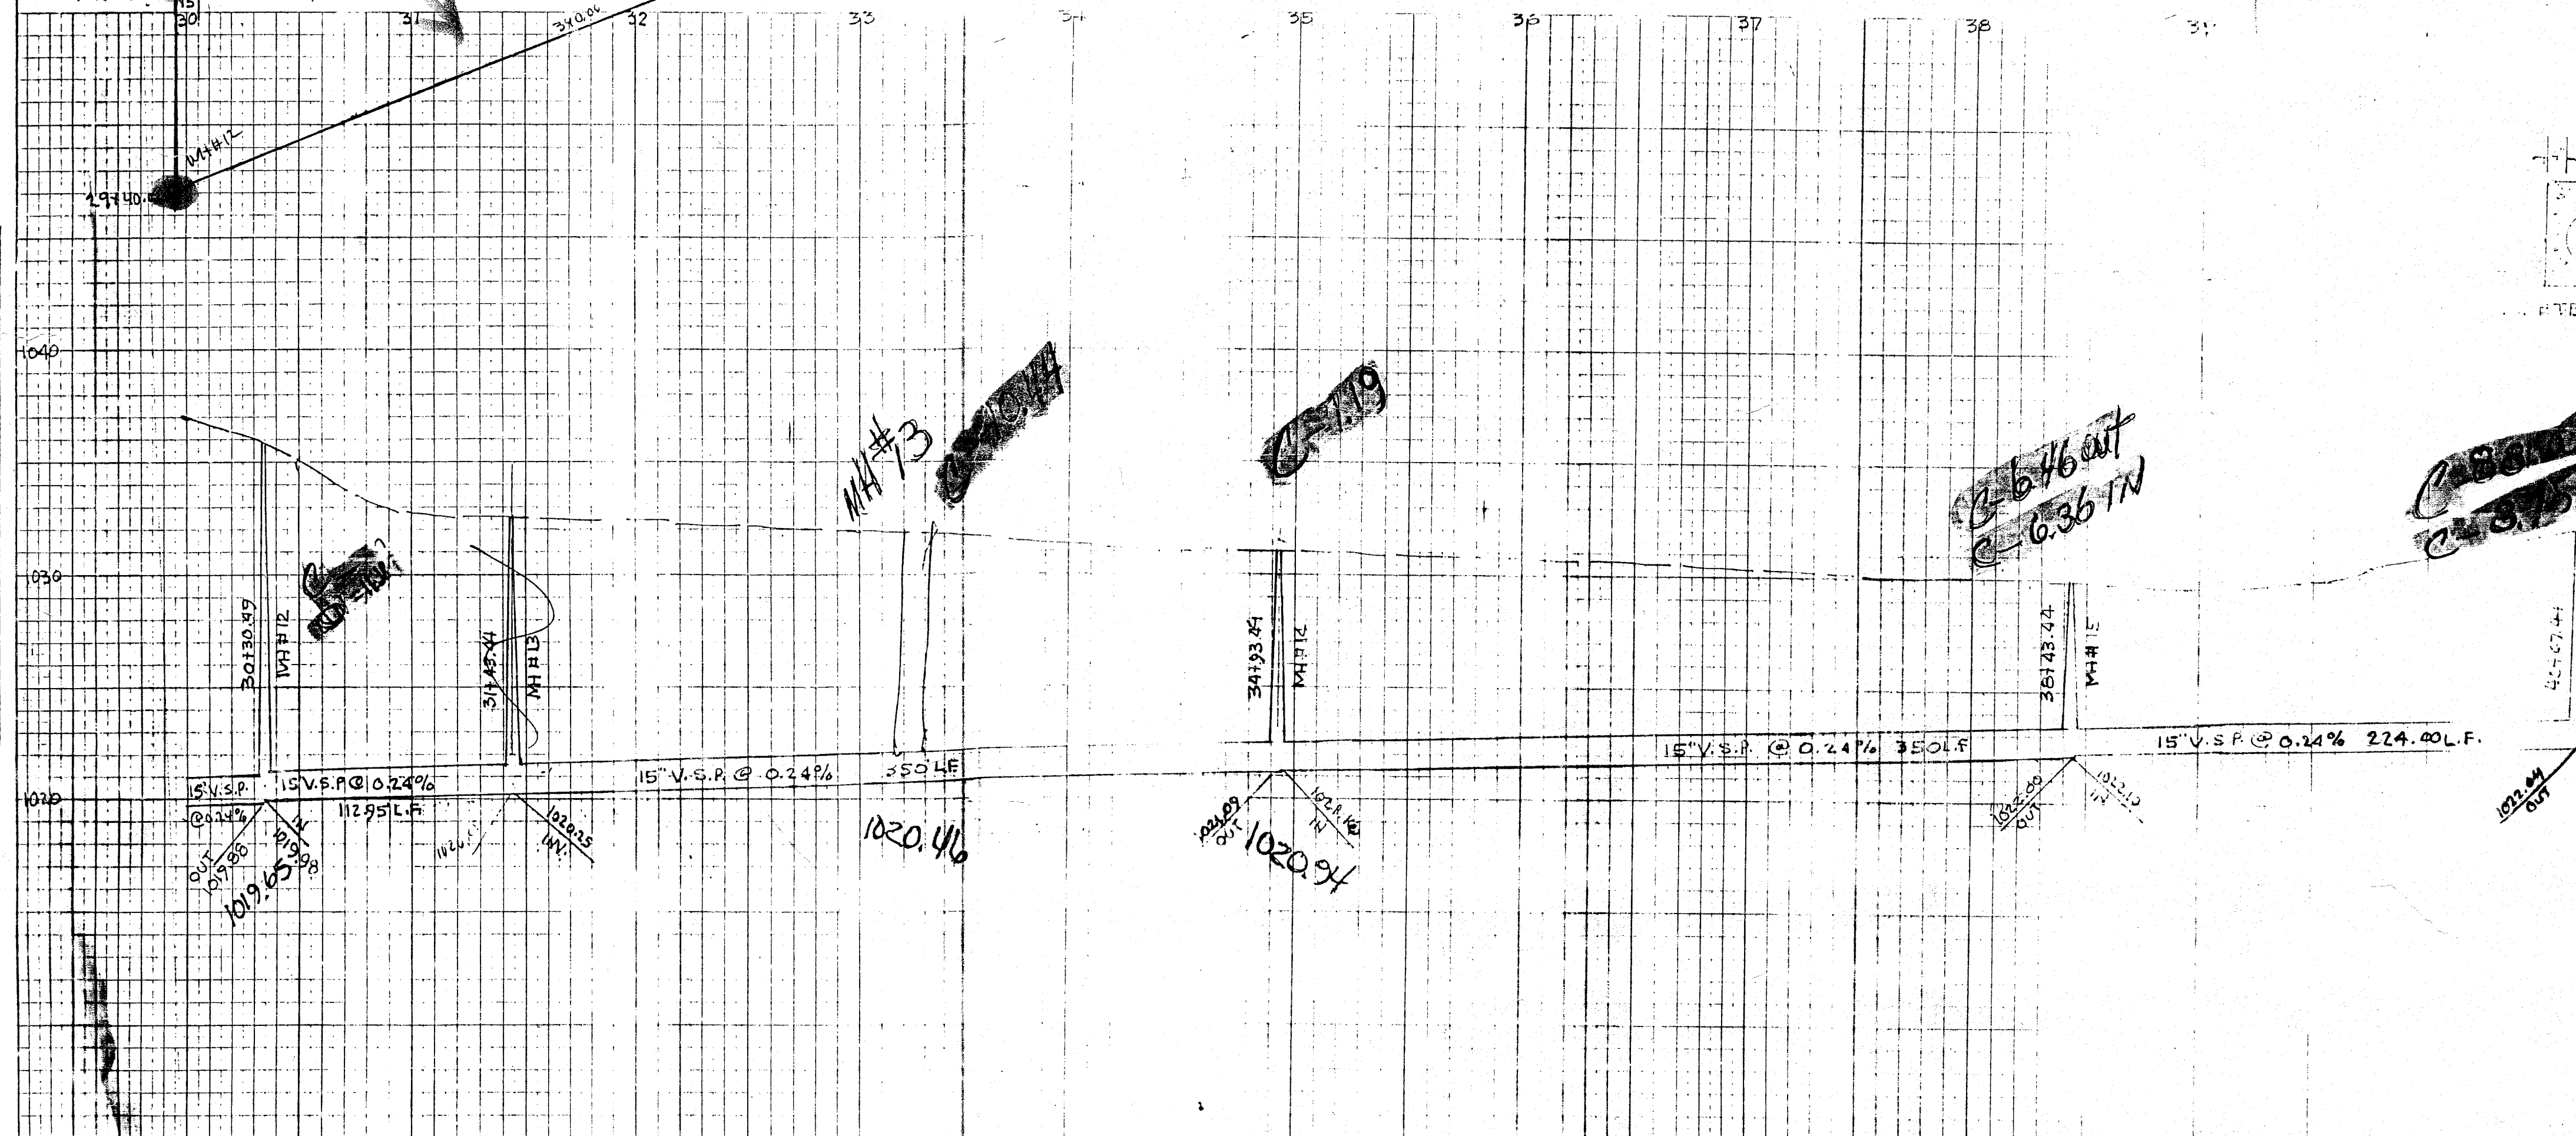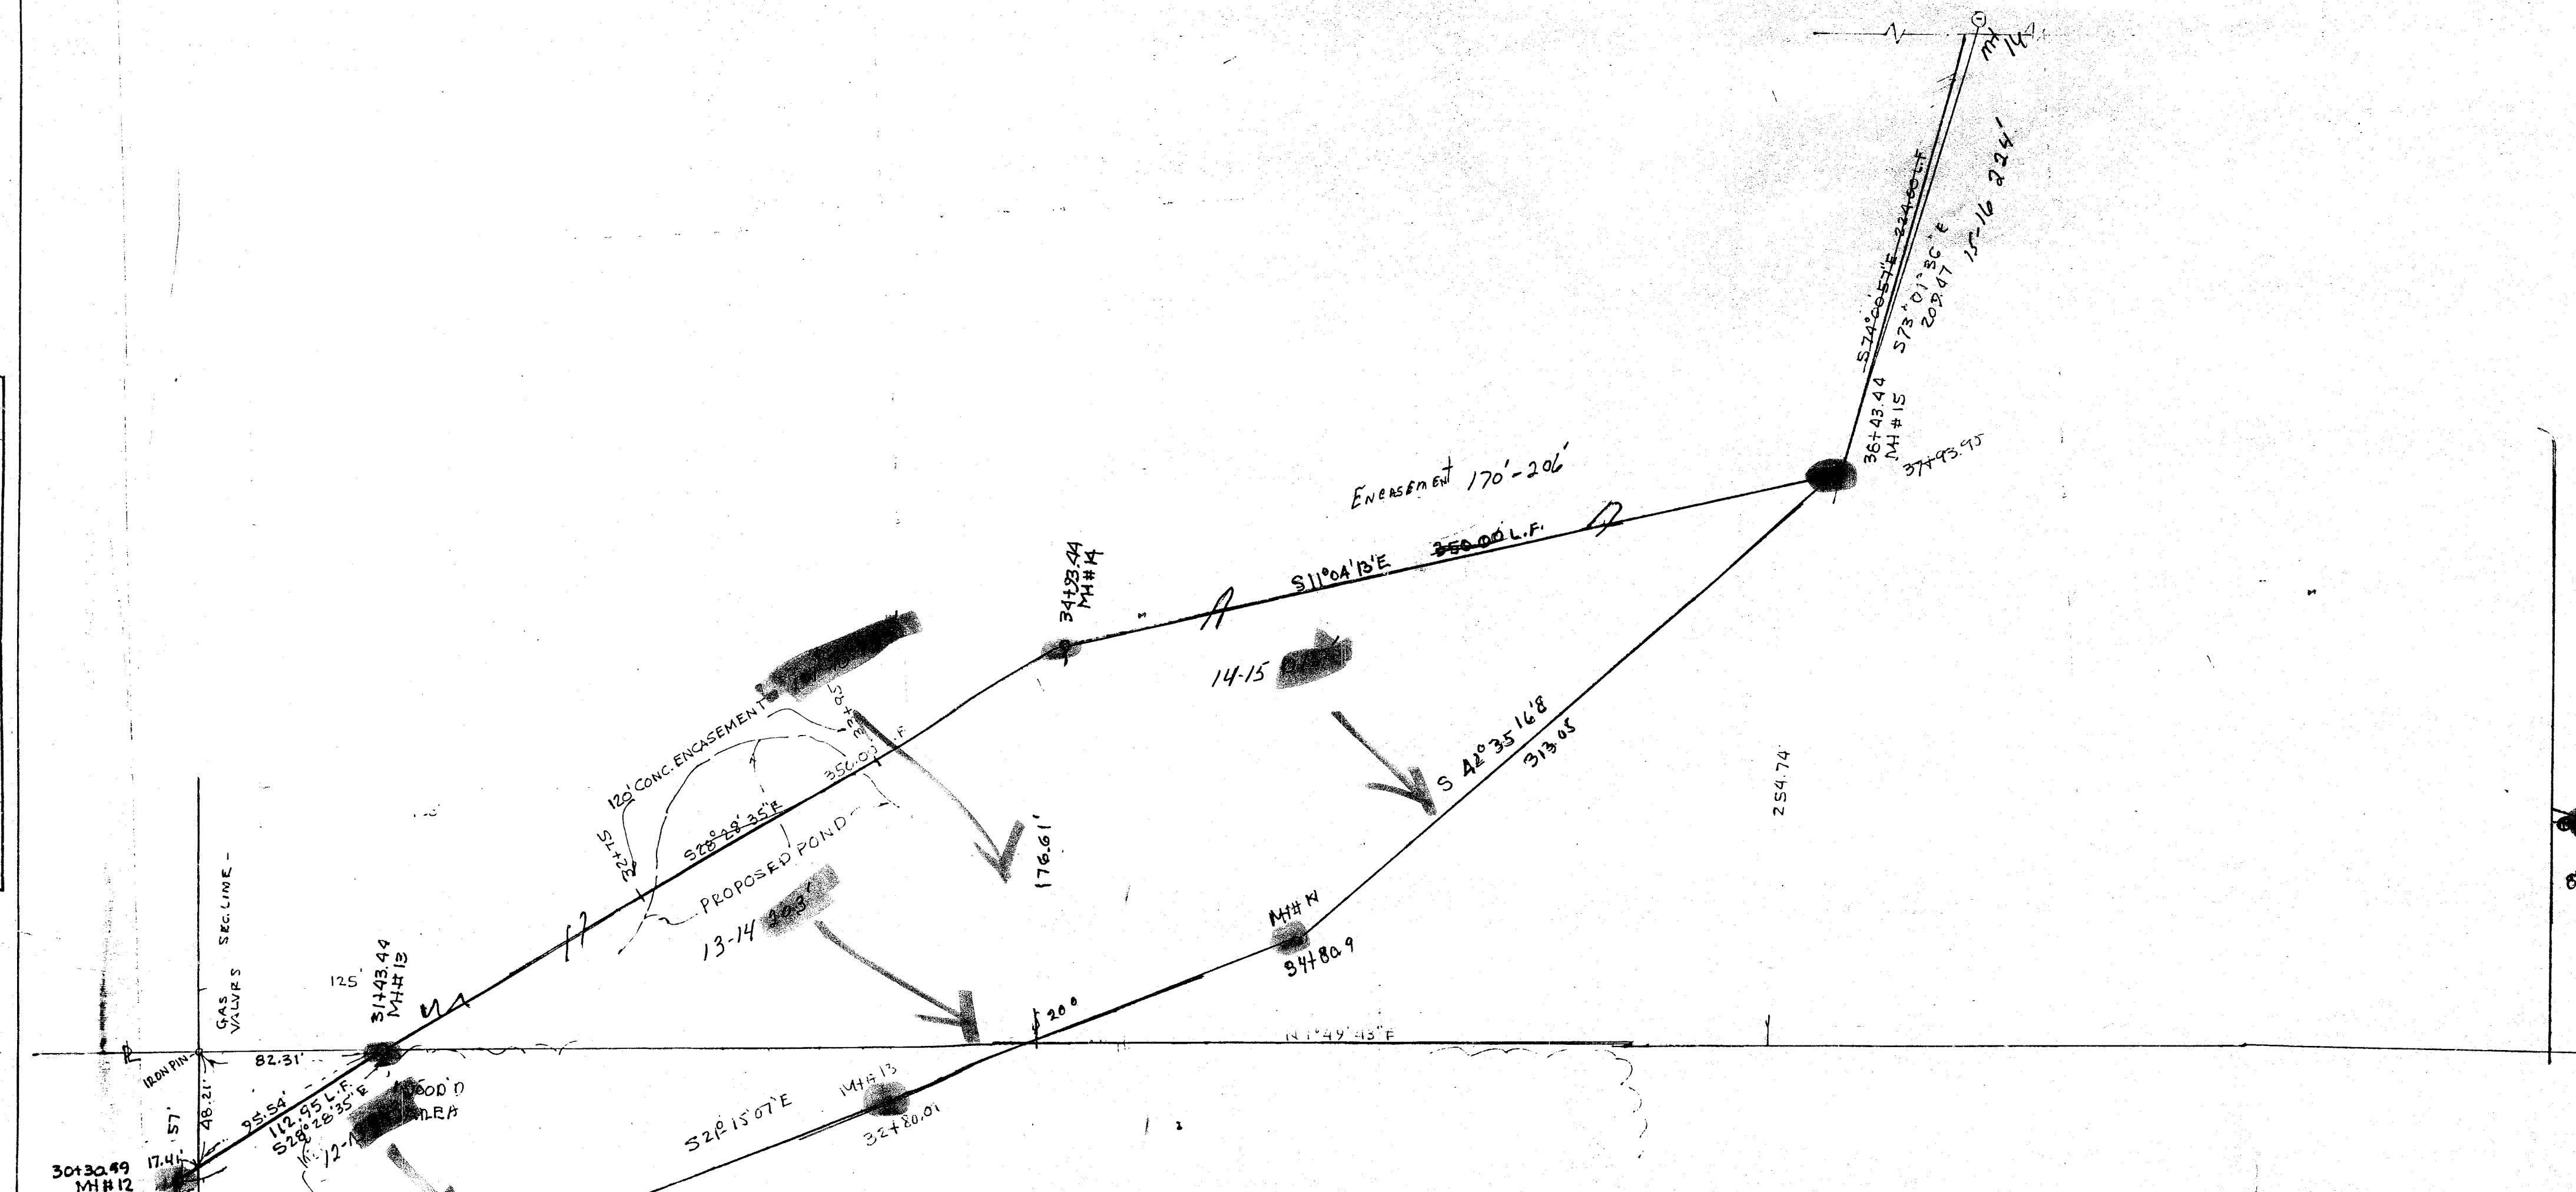


QUANTITIES, CONC ENCASEMENT			
120 LF 15" PIPE	2.937 cu yd	13.06 cu yd	
200 LF 10" PIPE	2.565 cu yd	11.80 cu yd	
170 LF 12" PIPE	2.111 cu yd	10.24 cu yd	
20 LF 6" PIPE	1.801 cu yd	1.33 cu yd	
			29.57 cu yd TOTAL

NOTE: ENCASEMENT

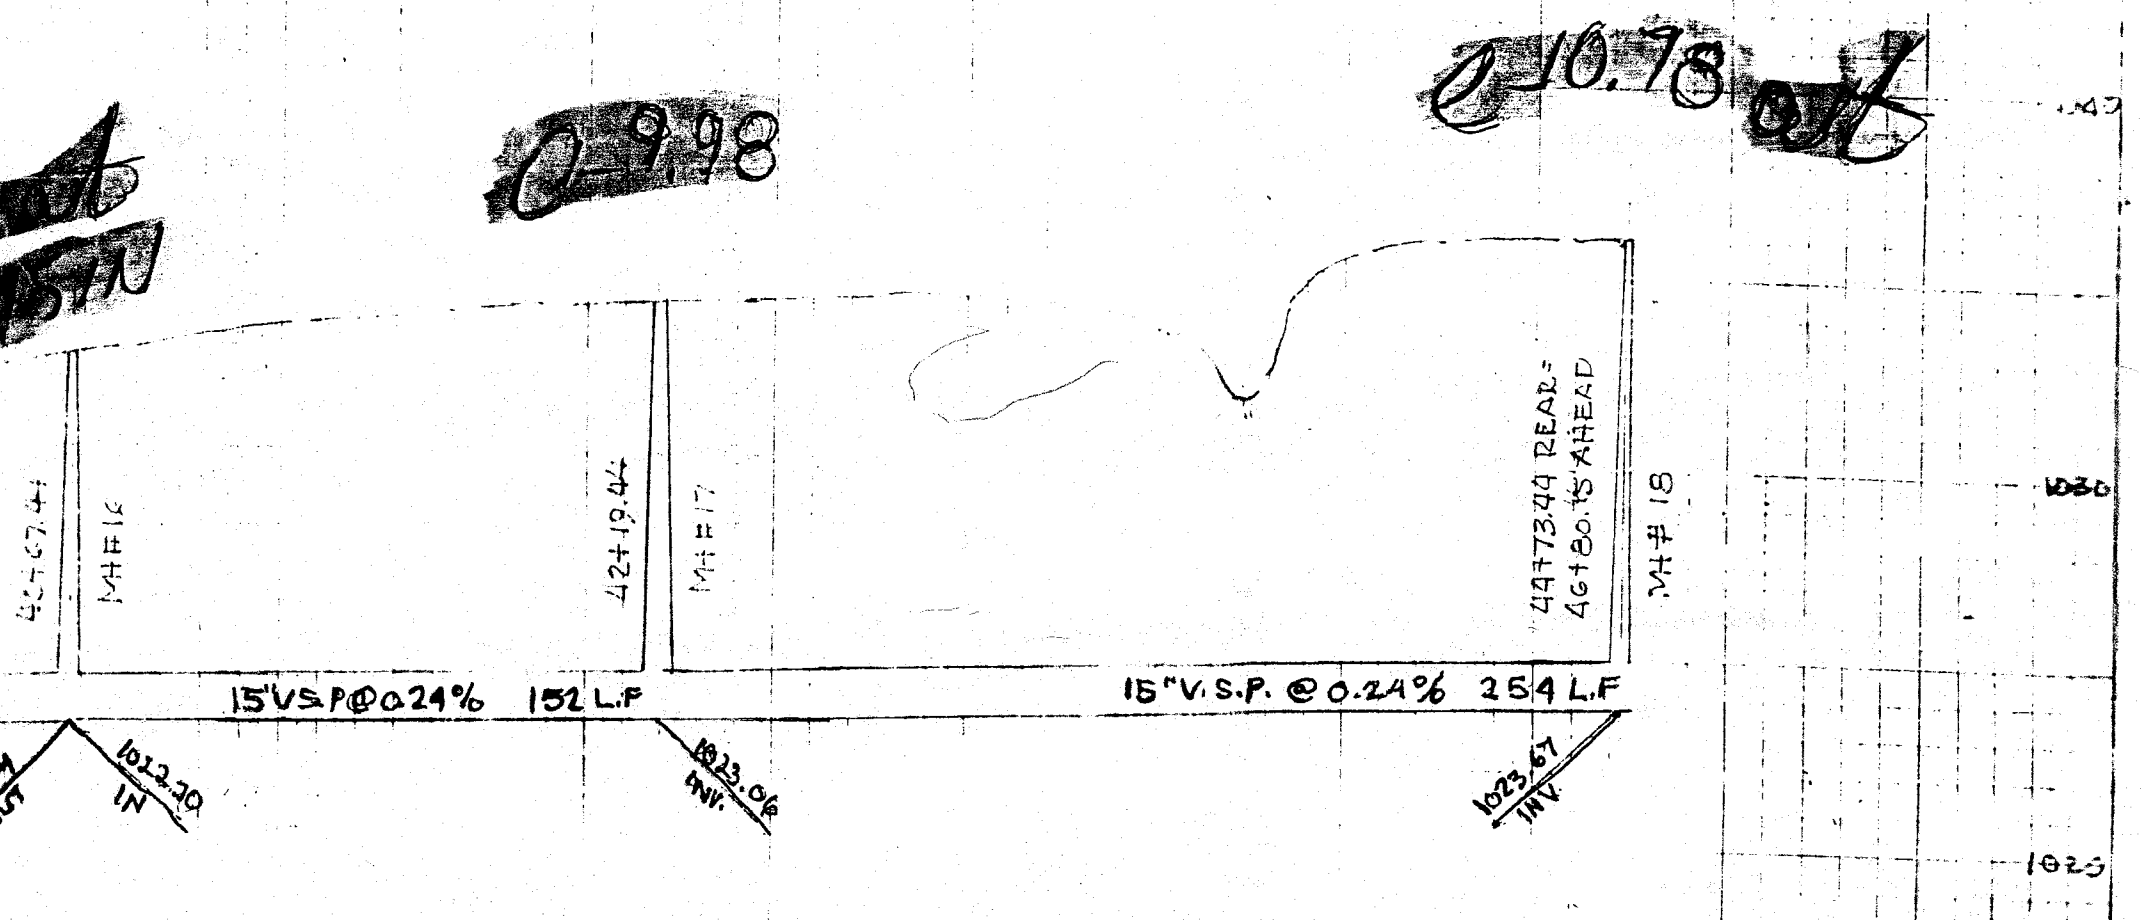




CITY OF MASSILLON, OHIO
 NAVE-RICHVILLE DR. SANITARY TRUNK SEWER
 SEPT. 1992
 SCALE 1"=50' HOR.
 1"=5' VER.
 ENGINEER'S DIVISION
 DEPT. OF PUBLIC SERVICE
 ROBT. WAGNER, CITY ENGINEER
 FILE NO. S.E. 11
 ACC. NO. 3168

ORIGINAL SURVEY	SURVEYED BY	DATE
NOTE BOOK	PLOTTED	
NO.	TEMPLATE	
	AREAS	
	ADJ. CHECK	

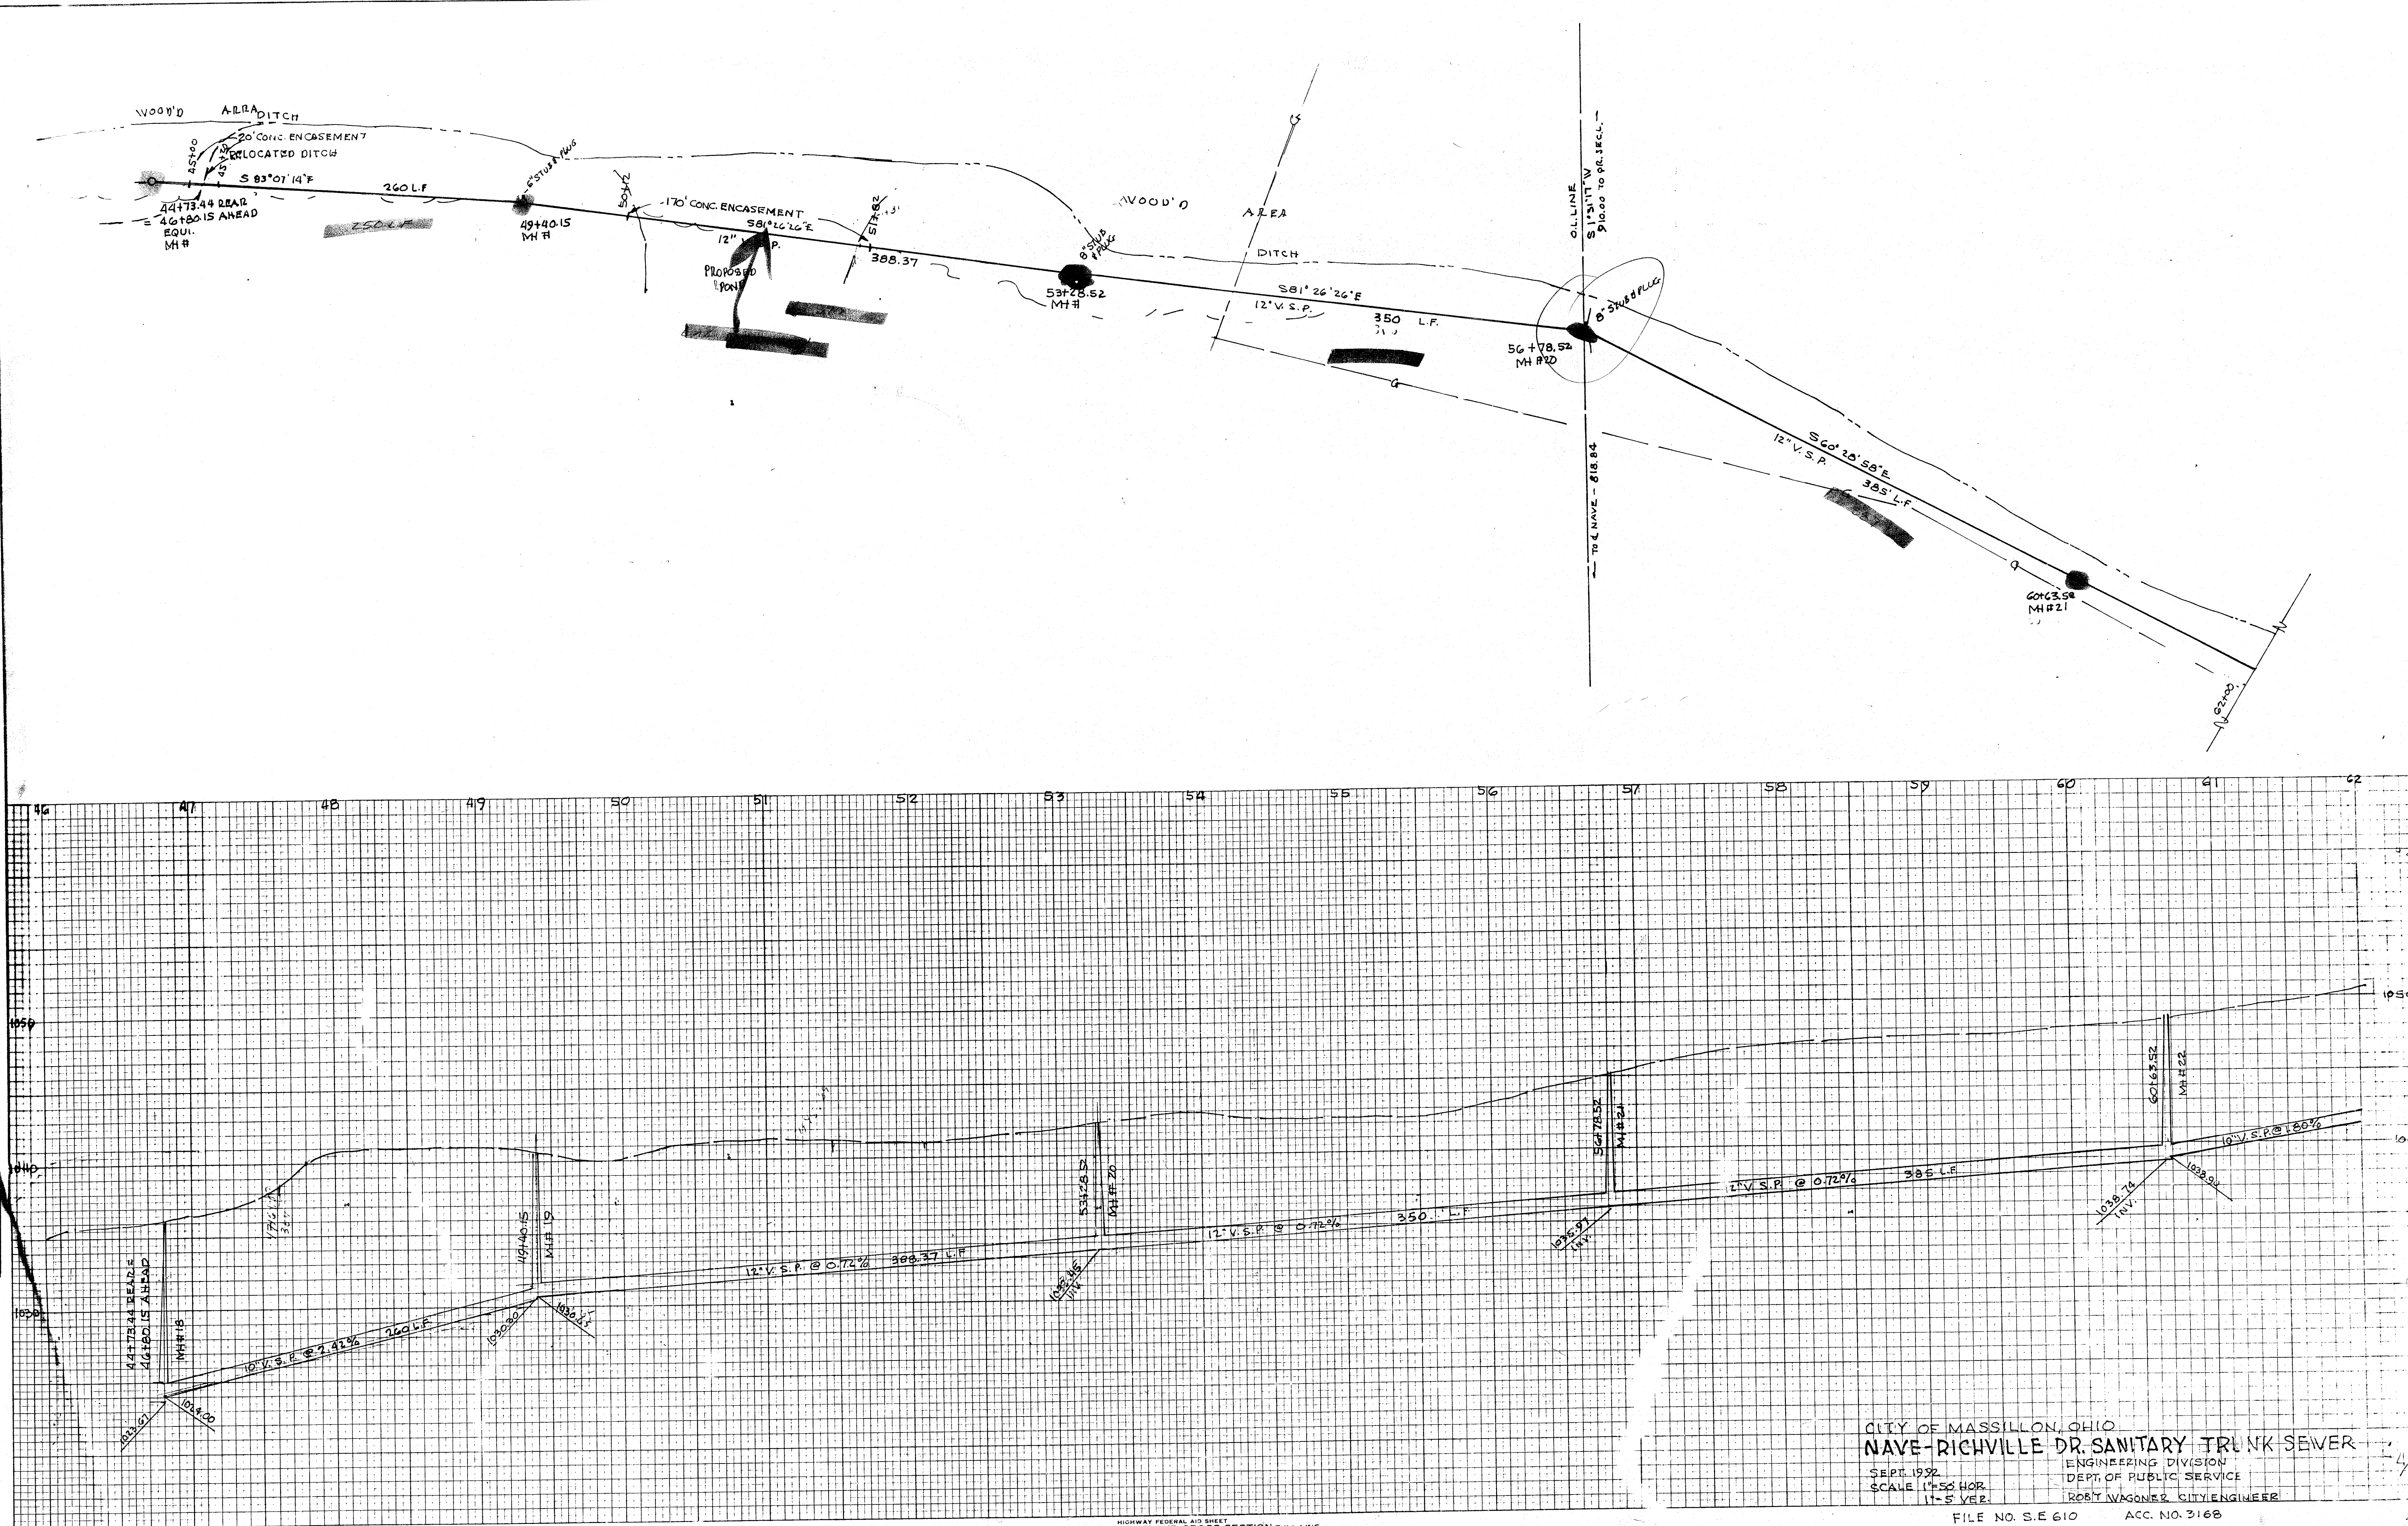

CITY OF MASSILLON, OHIO
NAVE-RICHVILLE DR. SANITARY TRUNK SEWER
SEPT. 1992
SCALE 1"=50 HOR.
1"=5 VER.
ENGINEERING DIVISION
DEPT. OF PUBLIC SERVICE
ROBT WAGNER CITY ENGINEER

FILE NO. S.E 610 ACC. NO. 3168

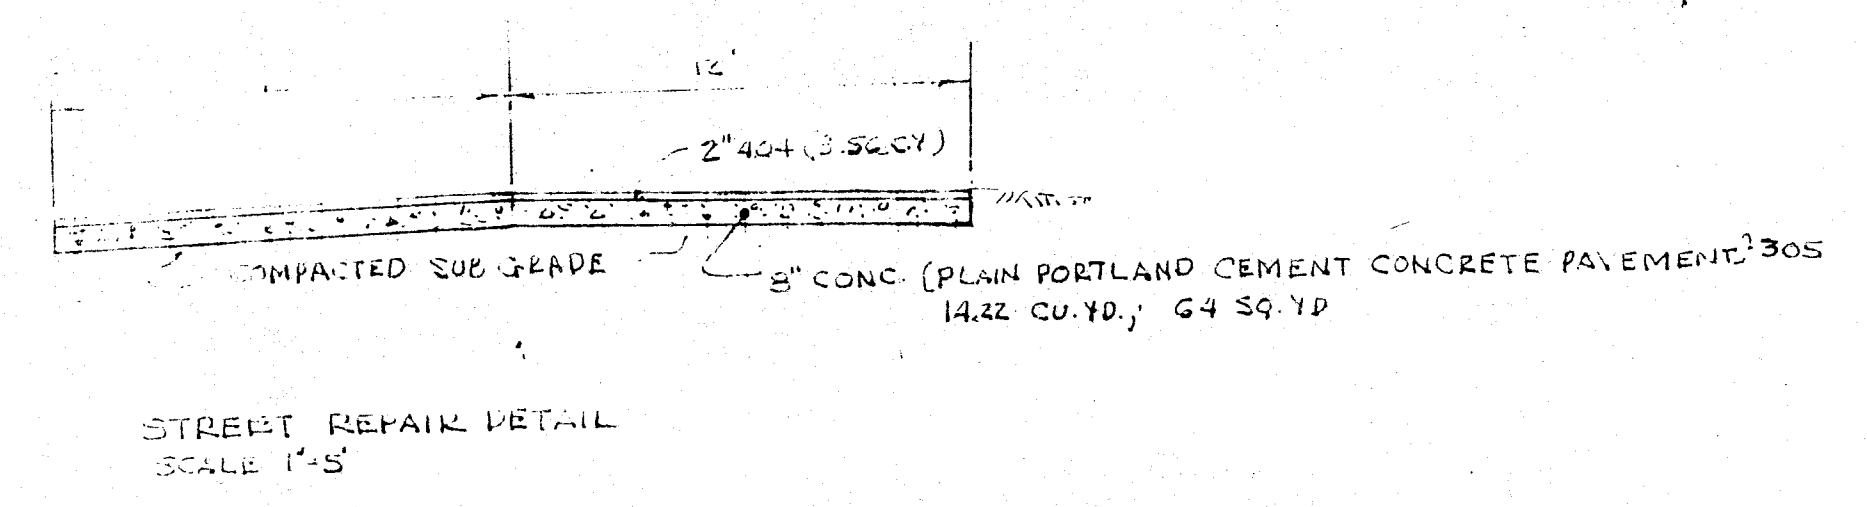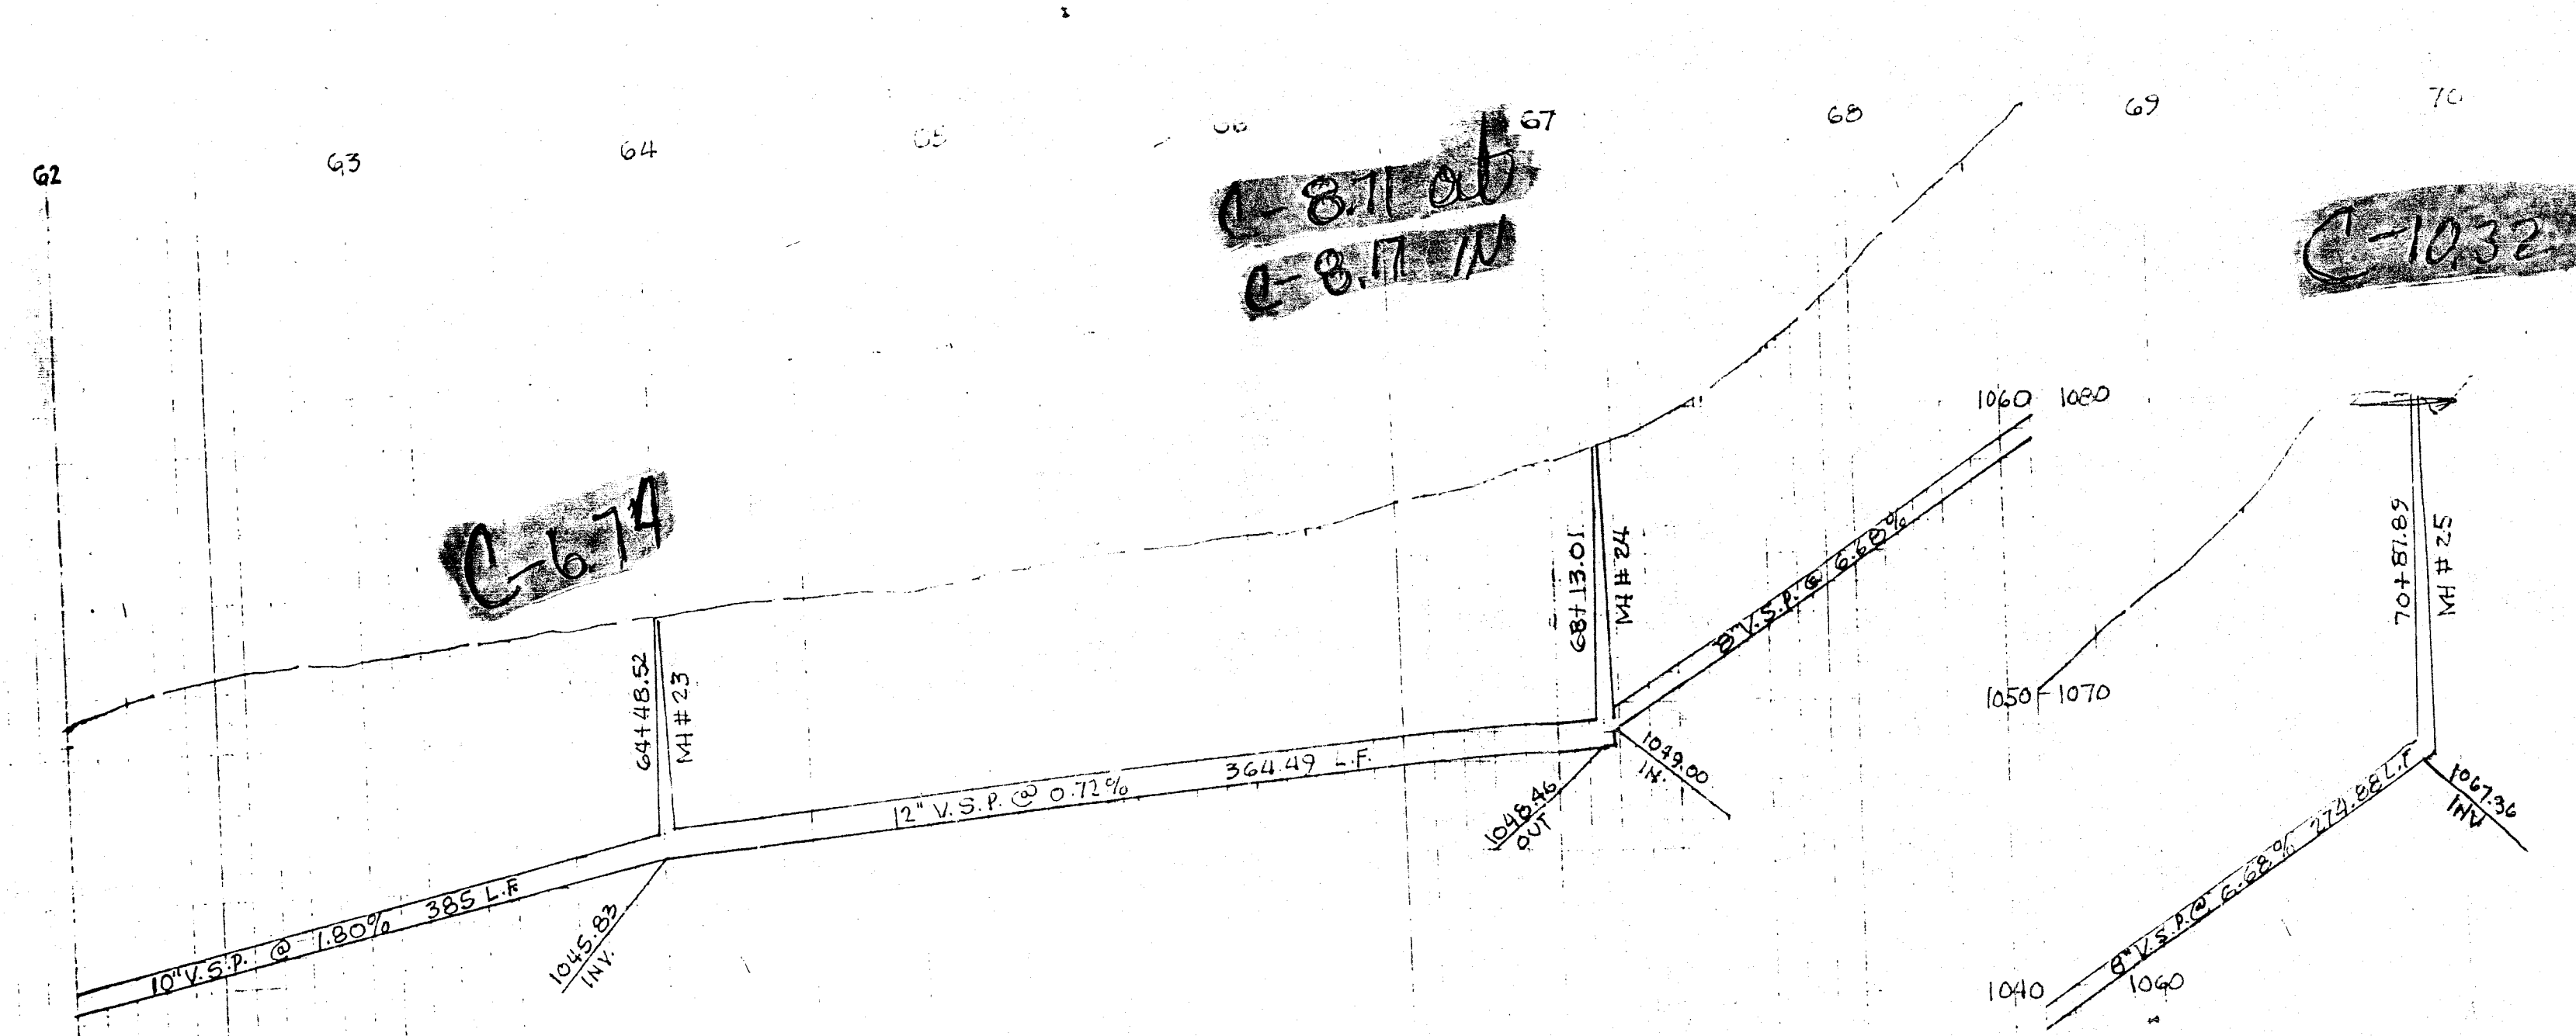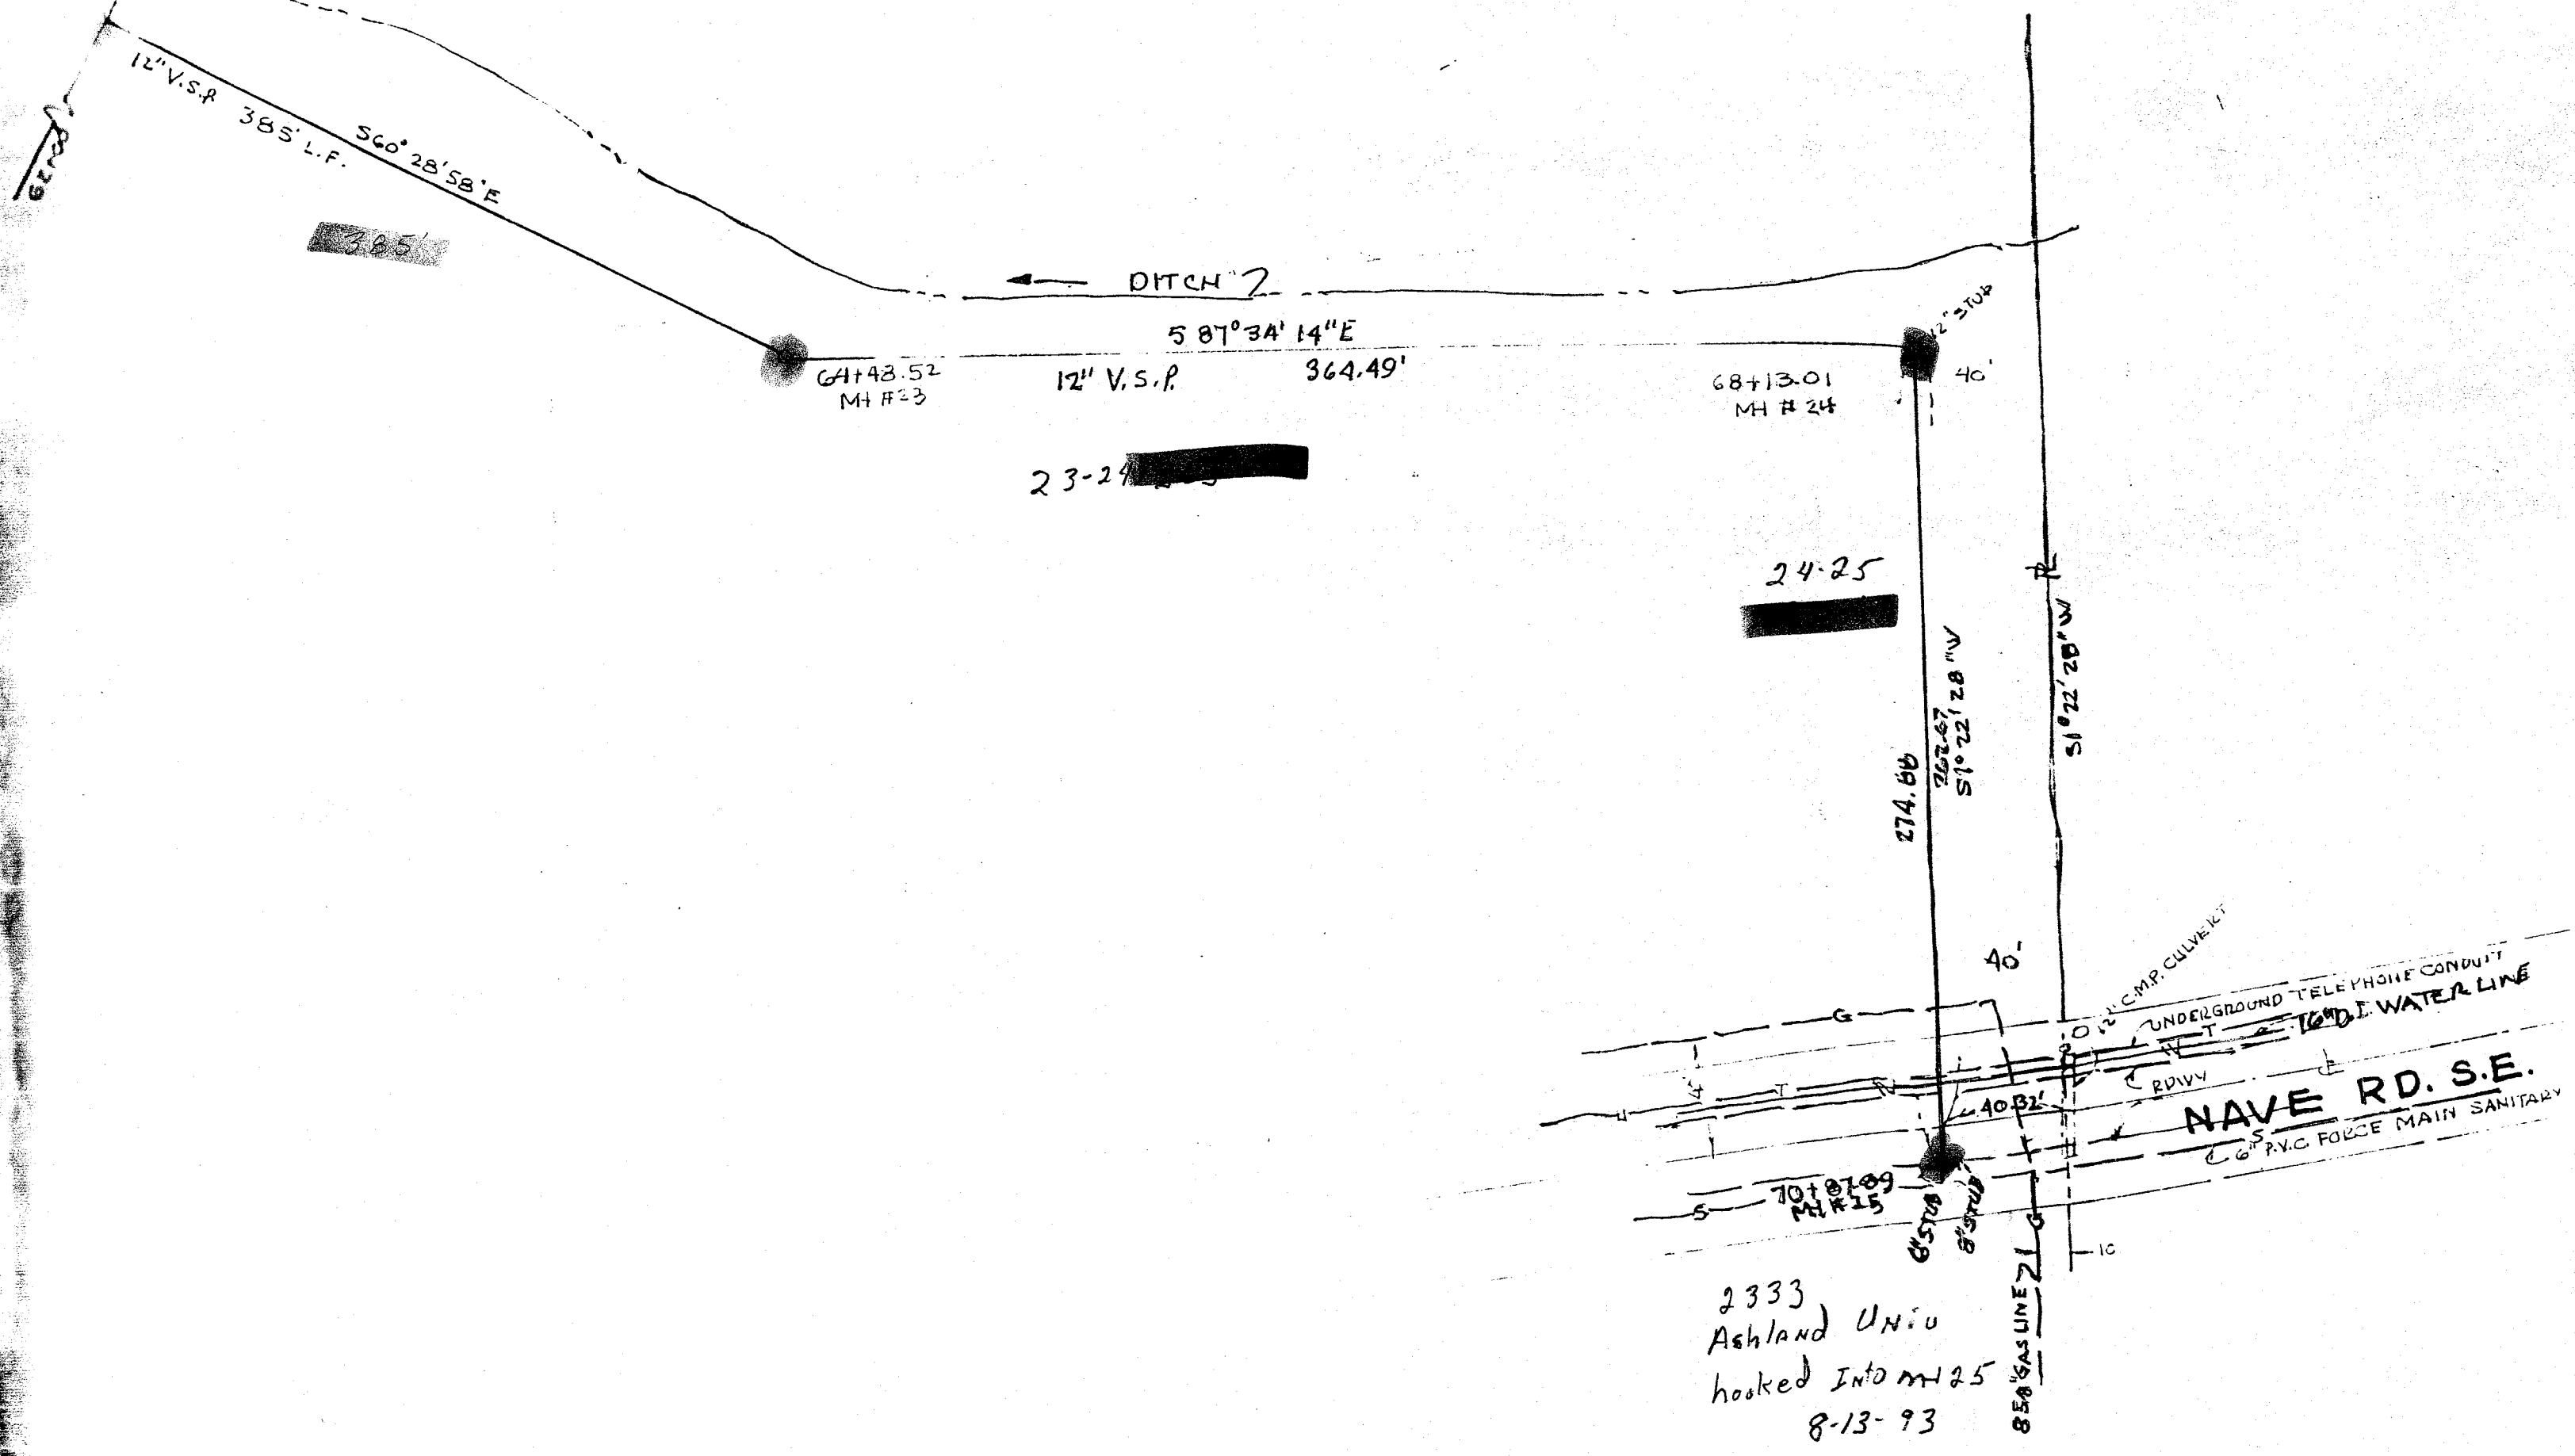

CITY OF MASSILLON, OHIO
NAVE - RICHVILLE DR. SANITARY TRUNK SEWER
 SEPT. 1992
 SCALE 1"=50' HOB
 1"=5' VER.
 ENGINEER'S DIVISION
 DEPT. OF PUBLIC SERVICE
 288T WAGONER, CITY ENGINEER
 FILE NO. SE 610 ACC NO. 3168

