
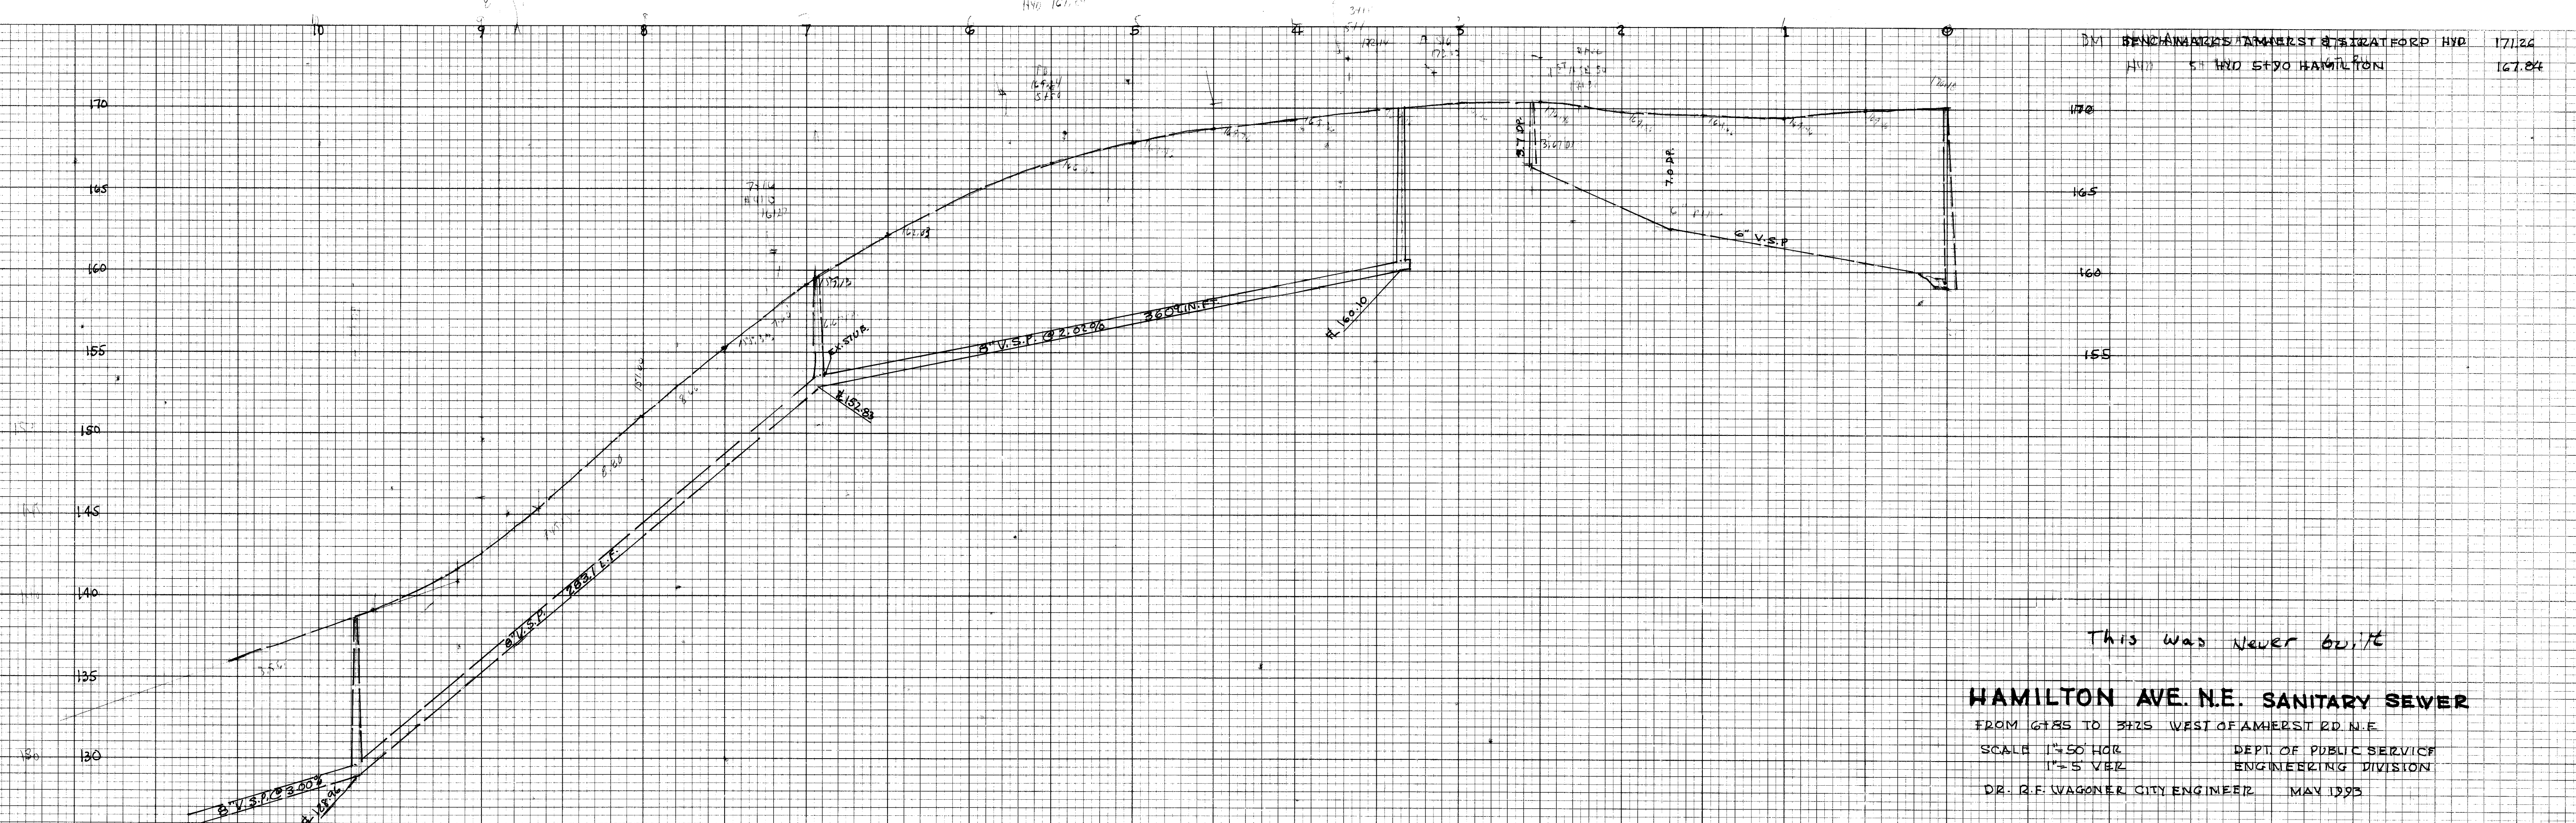


FINAL SURVEY	SURVEYED	DATE
NO.	PLOTTED	BY
	TEMPLATE	
	NOTE BOOK	
	AREAS CHECKED	

ORIGINAL SURVEY	SURVEYED	DATE
NO.	PLOTTED	BY
	TEMPLATE	
	NOTE BOOK	
	AREAS CHECKED	

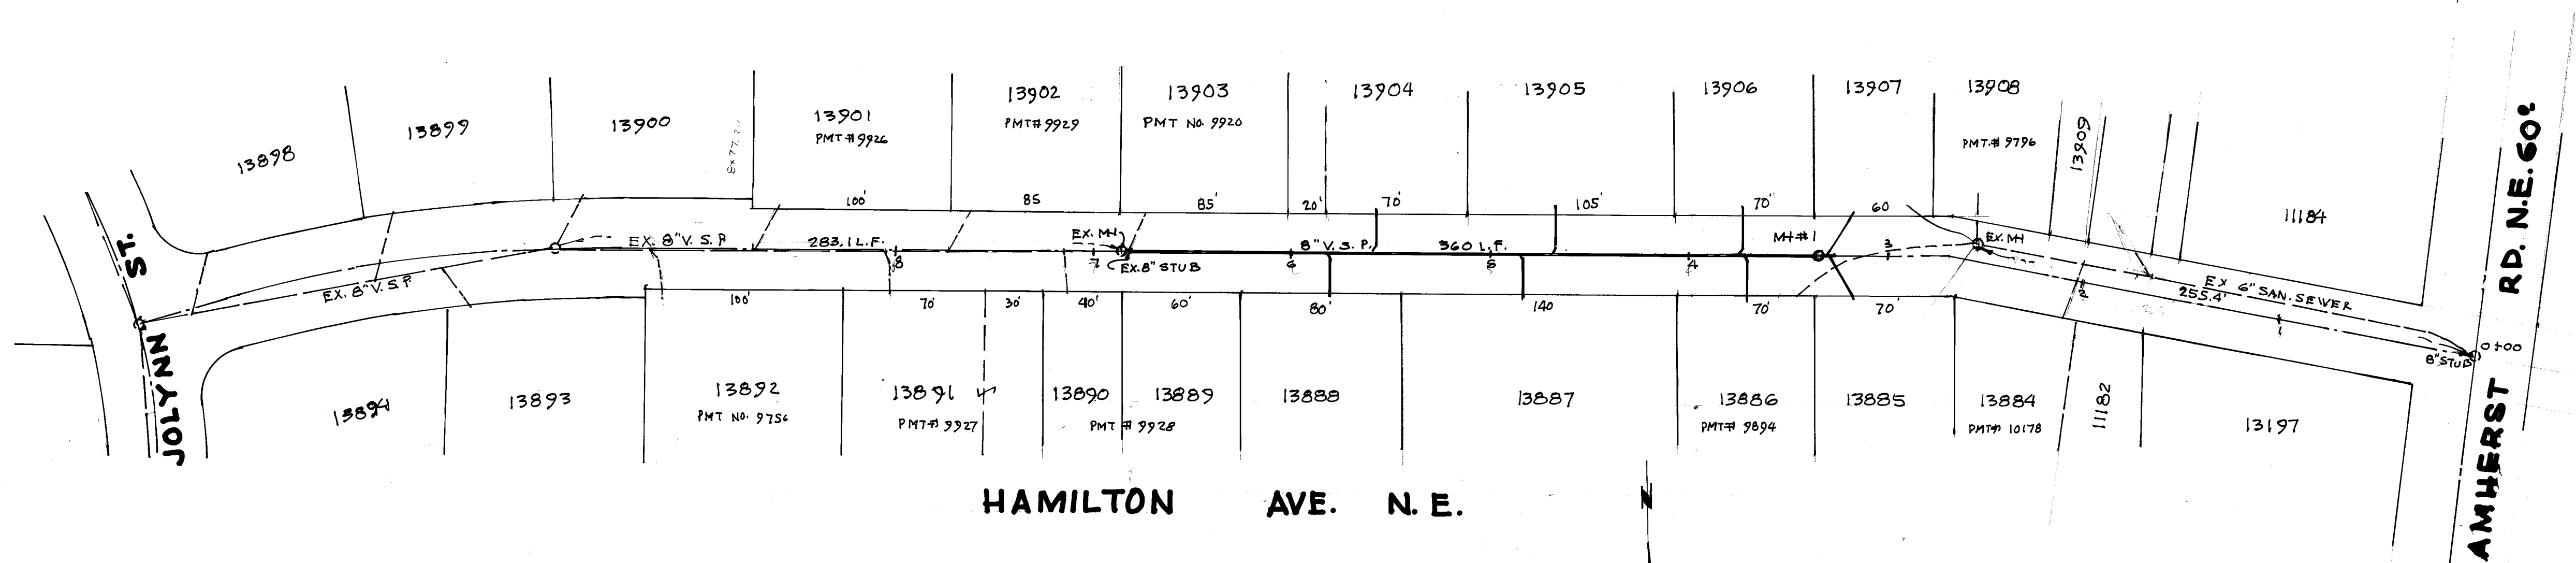

This was never built

HAMILTON AVE. N.E. SANITARY SEWER
 FROM 6+85 TO 3+25.5 WEST OF AMHERST RD. N.E.
 SCALE 1"=50' HOR. 1"=5' VER.
 DEPT. OF PUBLIC SERVICE
 ENGINEERING DIVISION
 DR. R.F. WAGONER, CITY ENGINEER MAY 1993