



DATE	
BY	
CHG. IN	
SURVEY	
NOTE BOOK	
NO.	

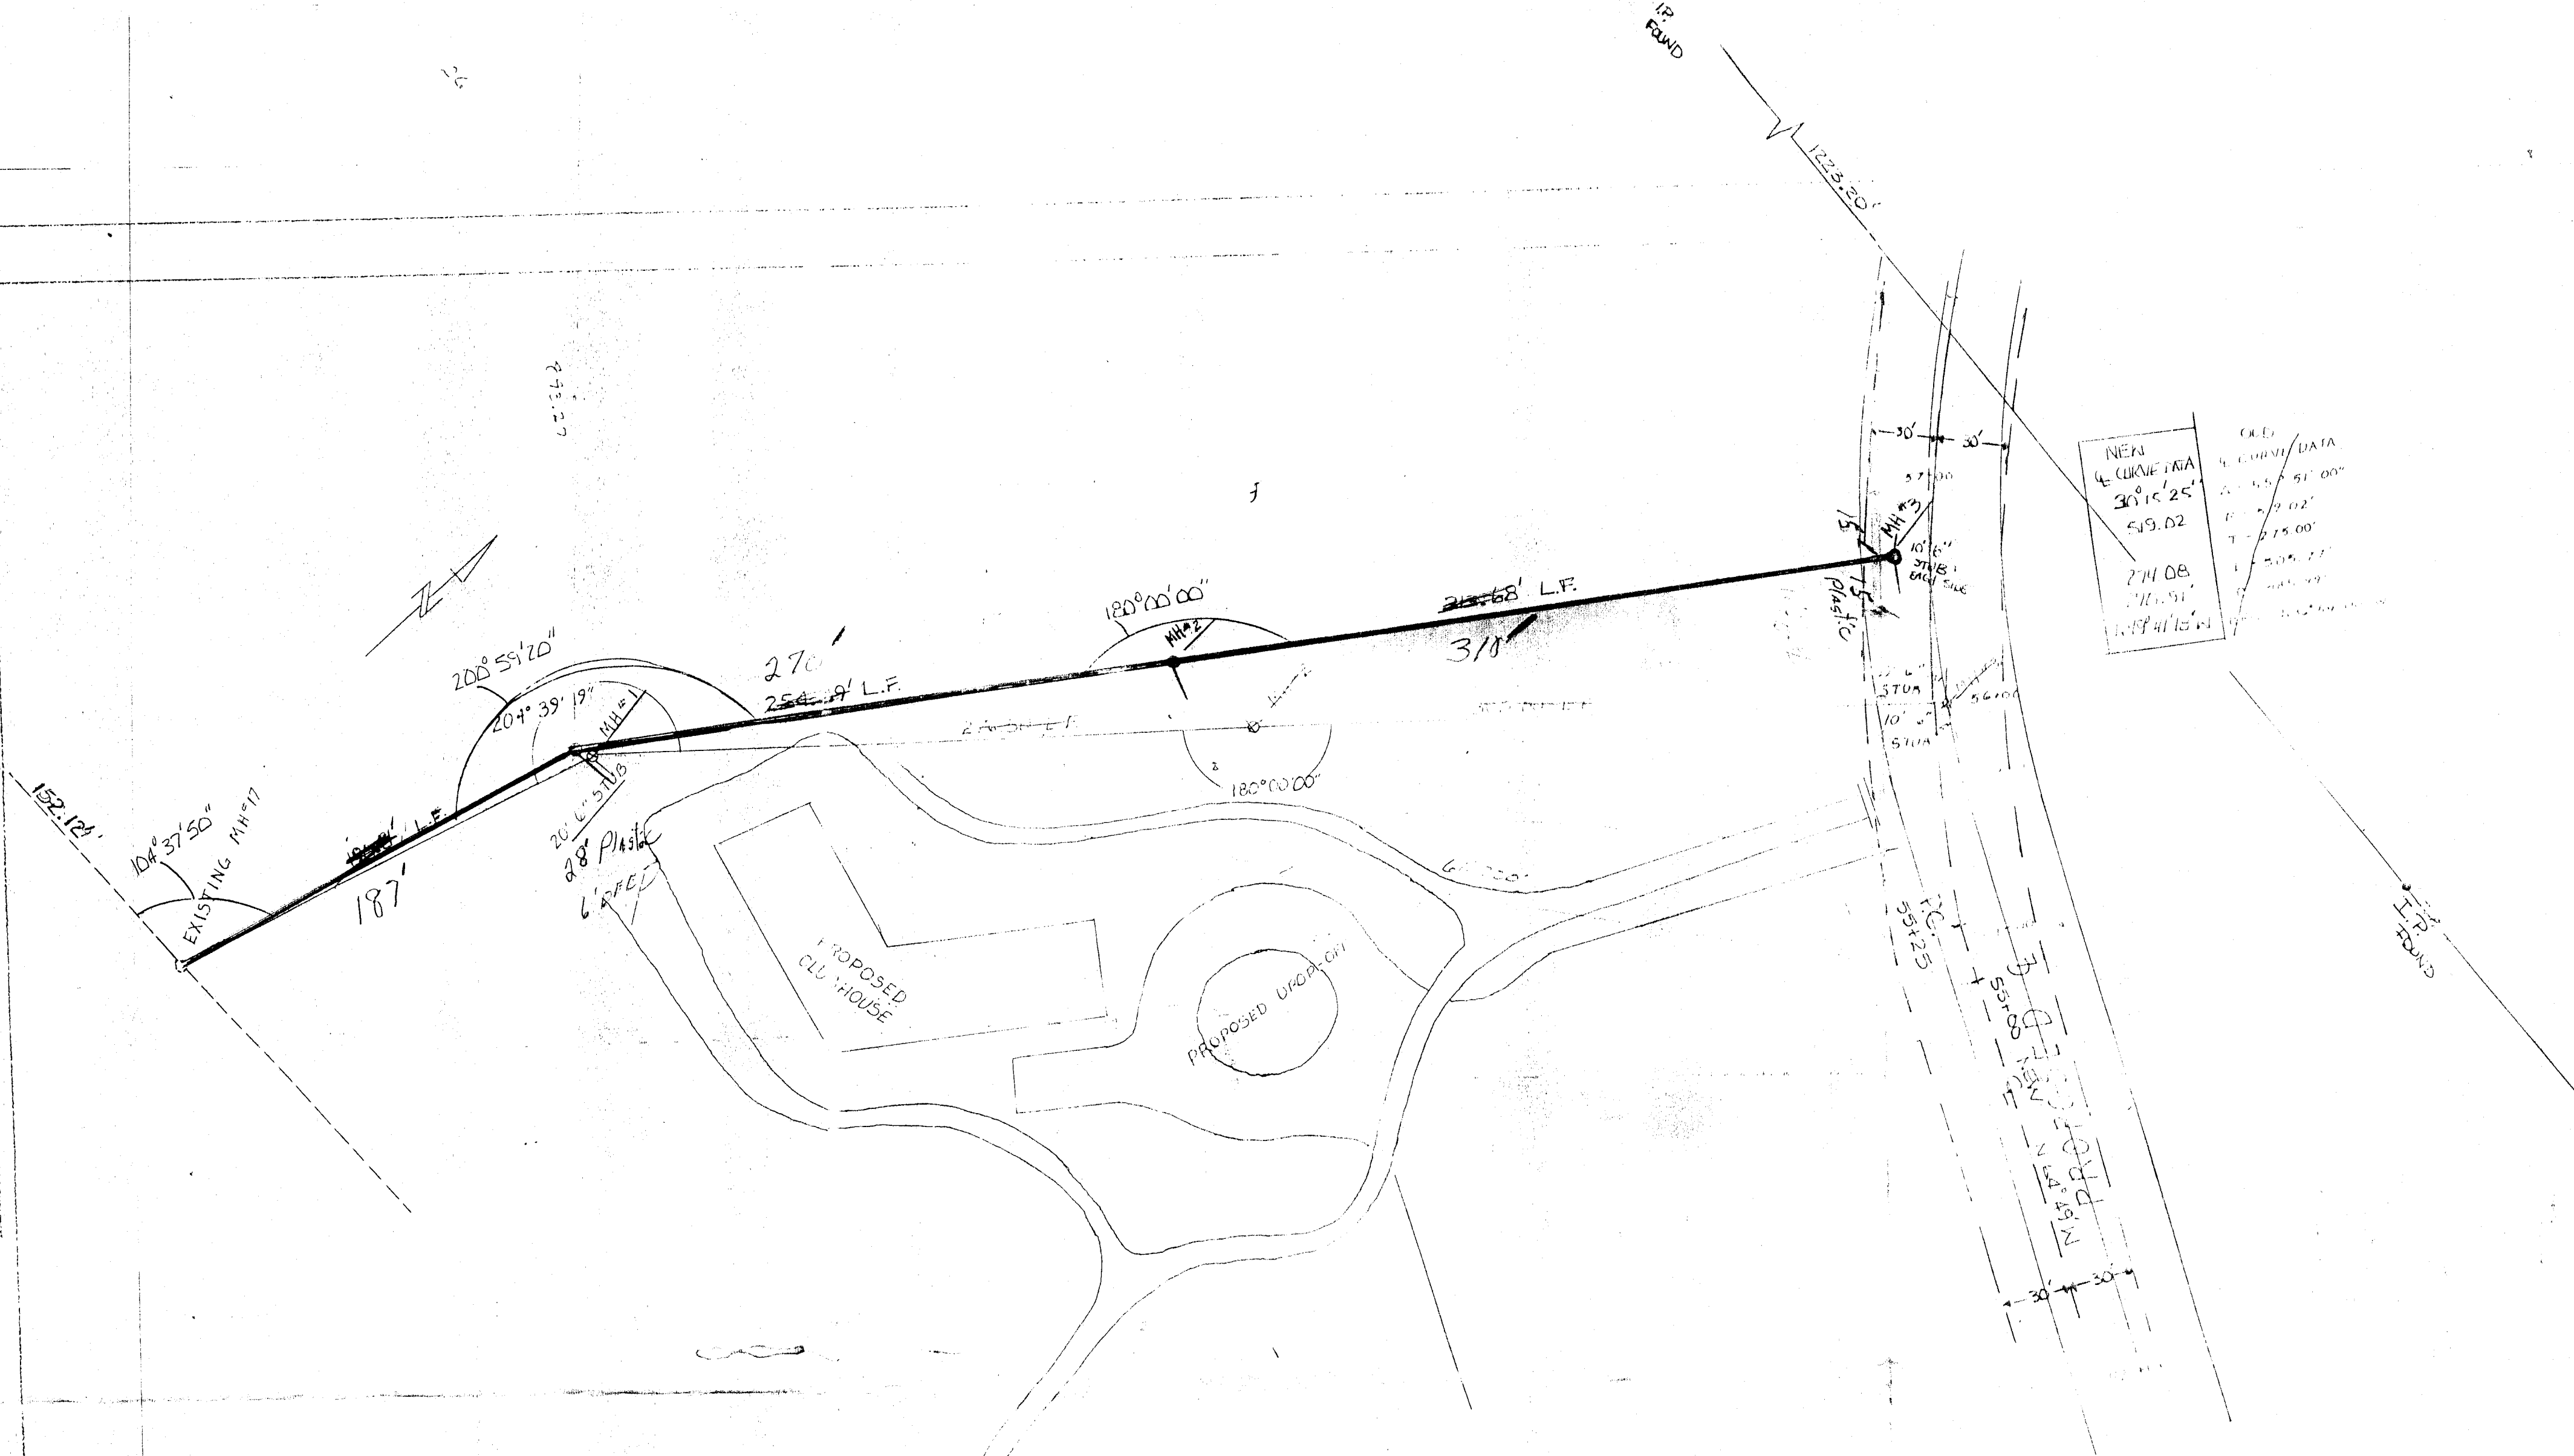

- GENERAL NOTES**
- * All construction to be City of Massillon specification standards, and the latest edition of the State of Ohio Department of Transportation, Construction and Materials Specifications.
 - * A preconstruction meeting shall be held with the contractor, City Engineer, Safety & Service Director and the E.E.O. Director.
 - * The E.E.O. Director shall receive the required weekly and monthly reports on this project.
 - * When conflicts arise over the interpretation of notes and details on the drawings, the drawings take preference over general provisions and specifications that appear in the contracts.
 - * The contractor is responsible for having all the utilities marked by their respective companies.
 - * Concrete castings are to be placed as directed by the Inspector.
 - * All top soil is to be removed and replaced on top of the ditch after backfilling.
 - * Manholes and catch basins are to be plastered on outside with 1/2" - 1:2 mortar.
 - * All ditches are to be compacted as directed in the latest edition of the State of Ohio, Department of Transportation, Construction and Material Specifications, so as not to settle.
 - * Trenches are to be backfilled no less than 50 feet from the trenching machine.
 - * All work on street and private land is to be neatly returned as near as possible to its original condition under the inspector's supervision. Final acceptance by the City will be held up until this item is complied with.
 - * The Contractor is to be responsible for any damage on property outside the Right of Way.


DATE	
BY	
CHG. IN	
SURVEY	
NOTE BOOK	
NO.	

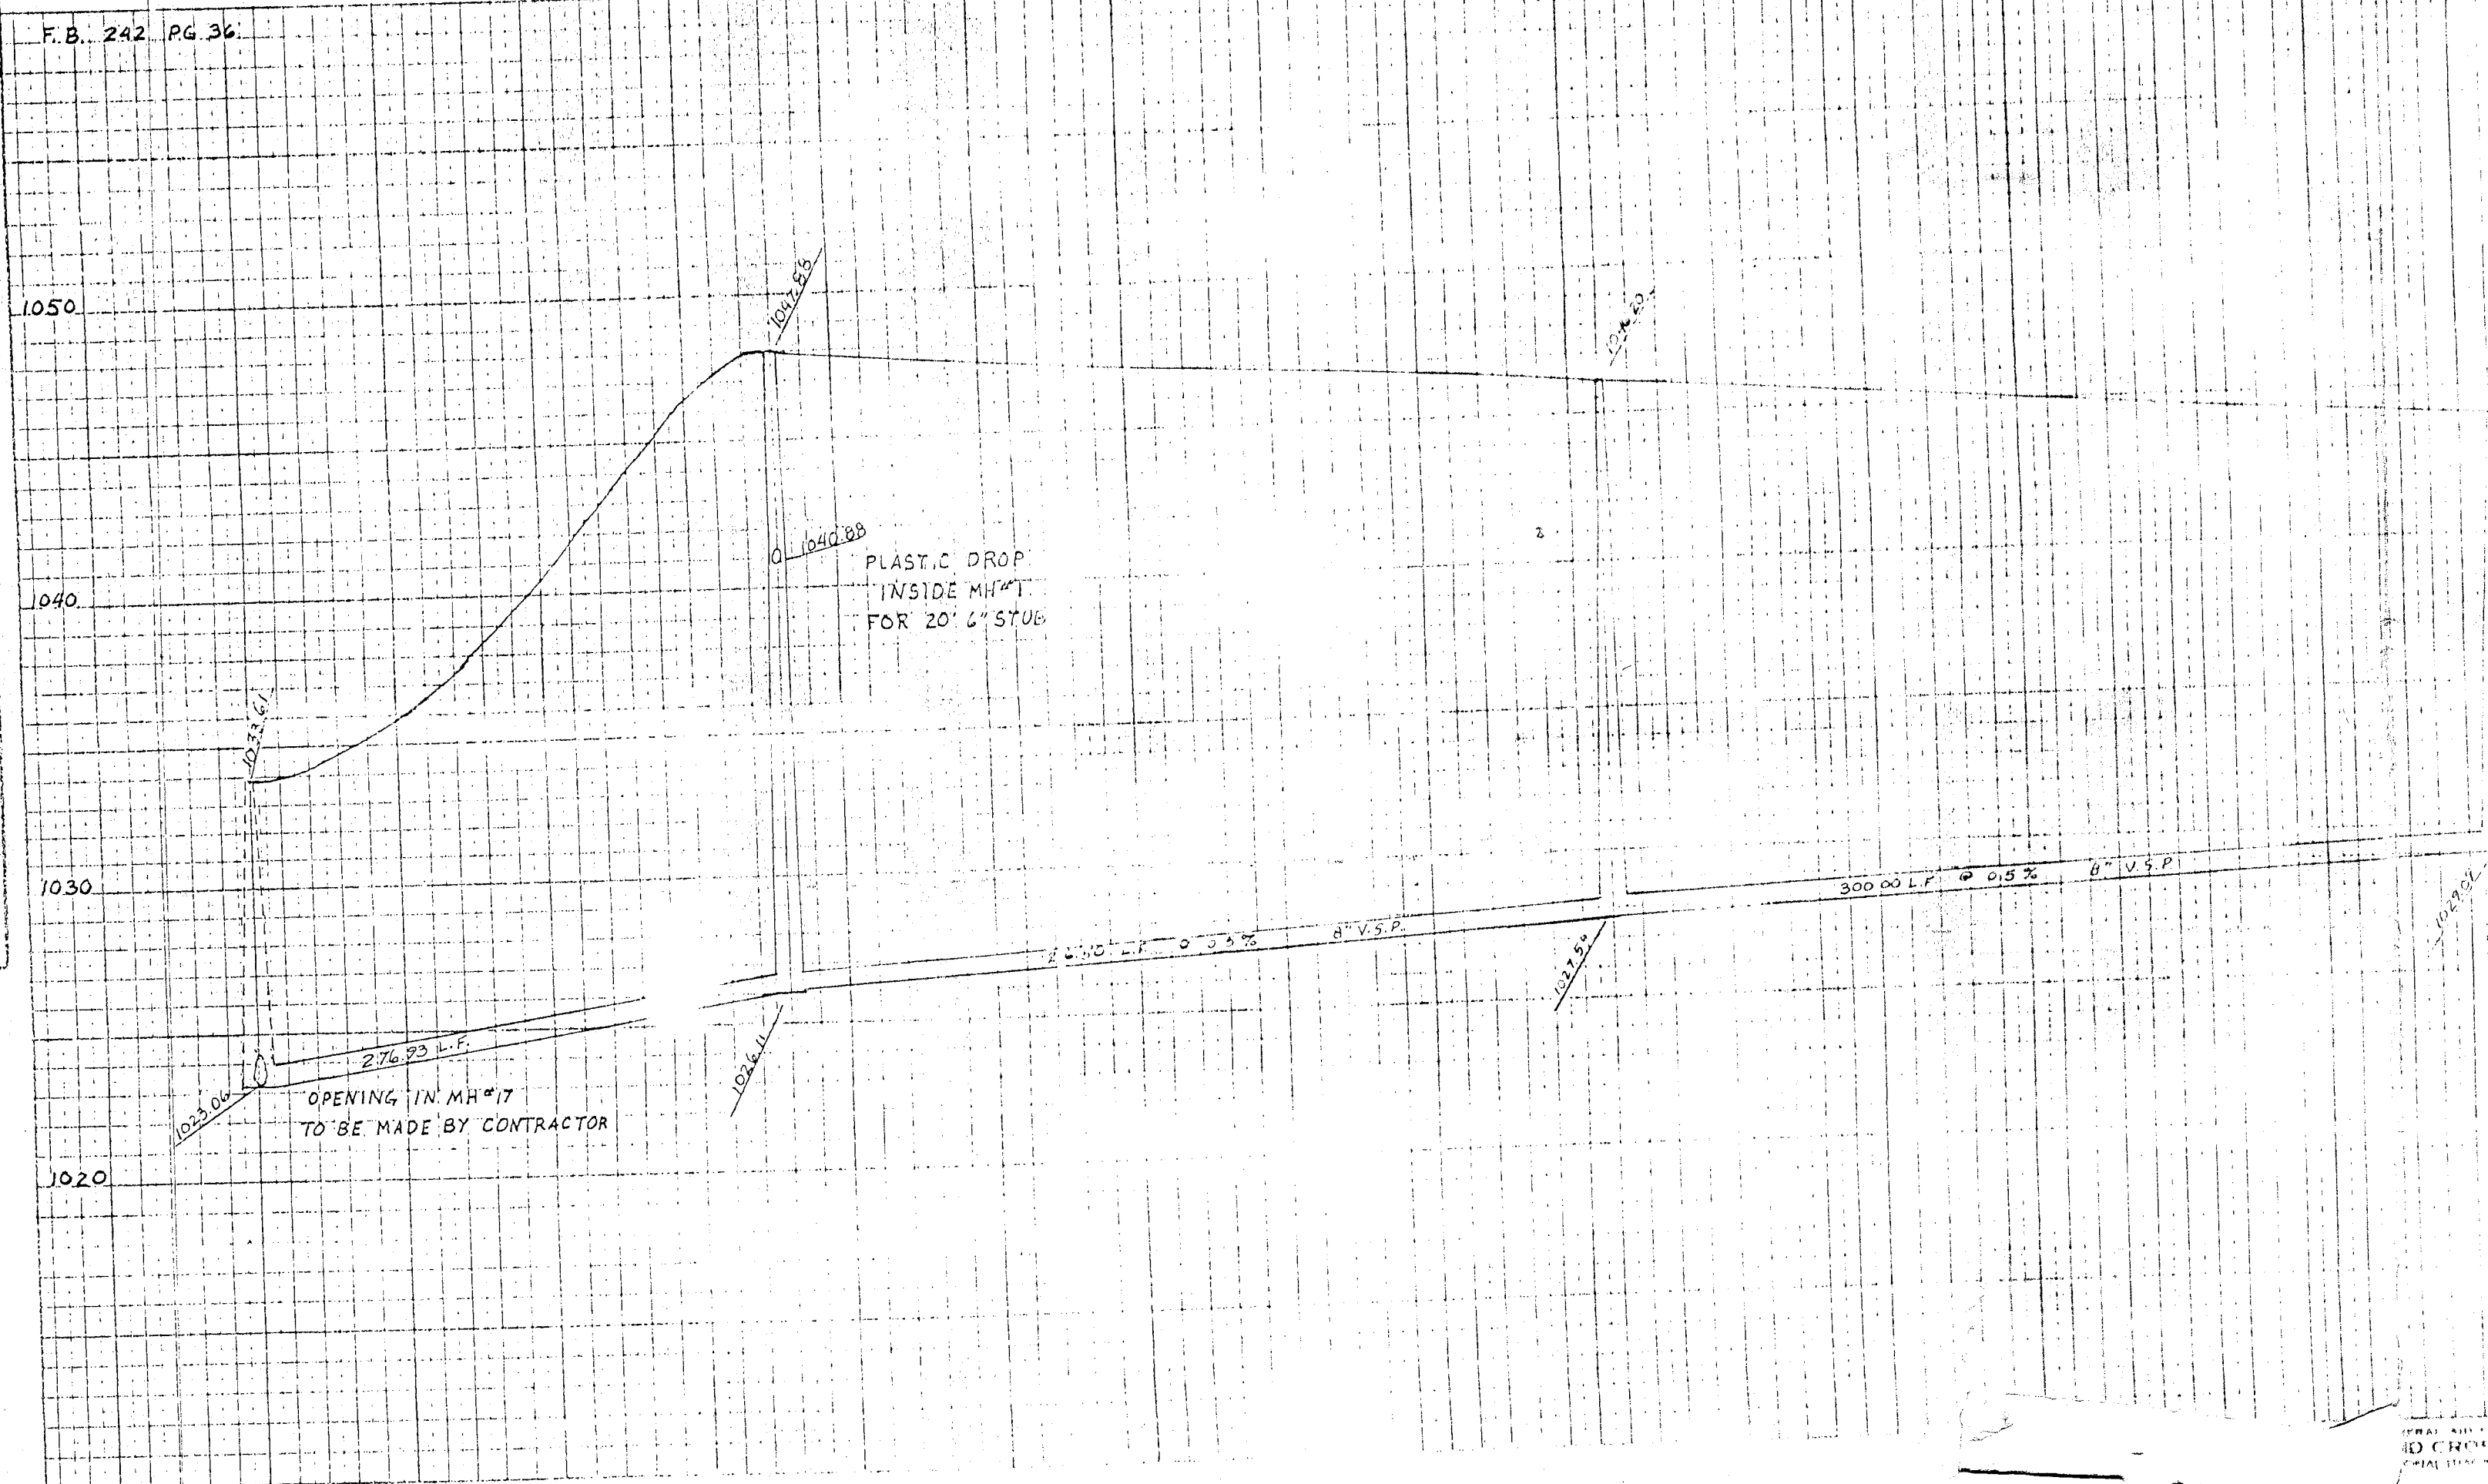

CITY OF MASSILLON, OHIO
GOLF COURSE SANITARY SEWER MAIN (RESIDENTIAL)
 DECEMBER, 1993
 SCALE: 1" = 50' HOR. 1" = 5' VERT.
 DR. BY: S. HAMIT
 ROBERT F. WAGONER, CITY ENGINEER

SE 617 ACC No. 3215

CIVIL ENGINEER
 SURVEY
 PLANNING
 DESIGN
 CONSTRUCTION
 MAINTENANCE
 INSPECTION
 CONSULTING

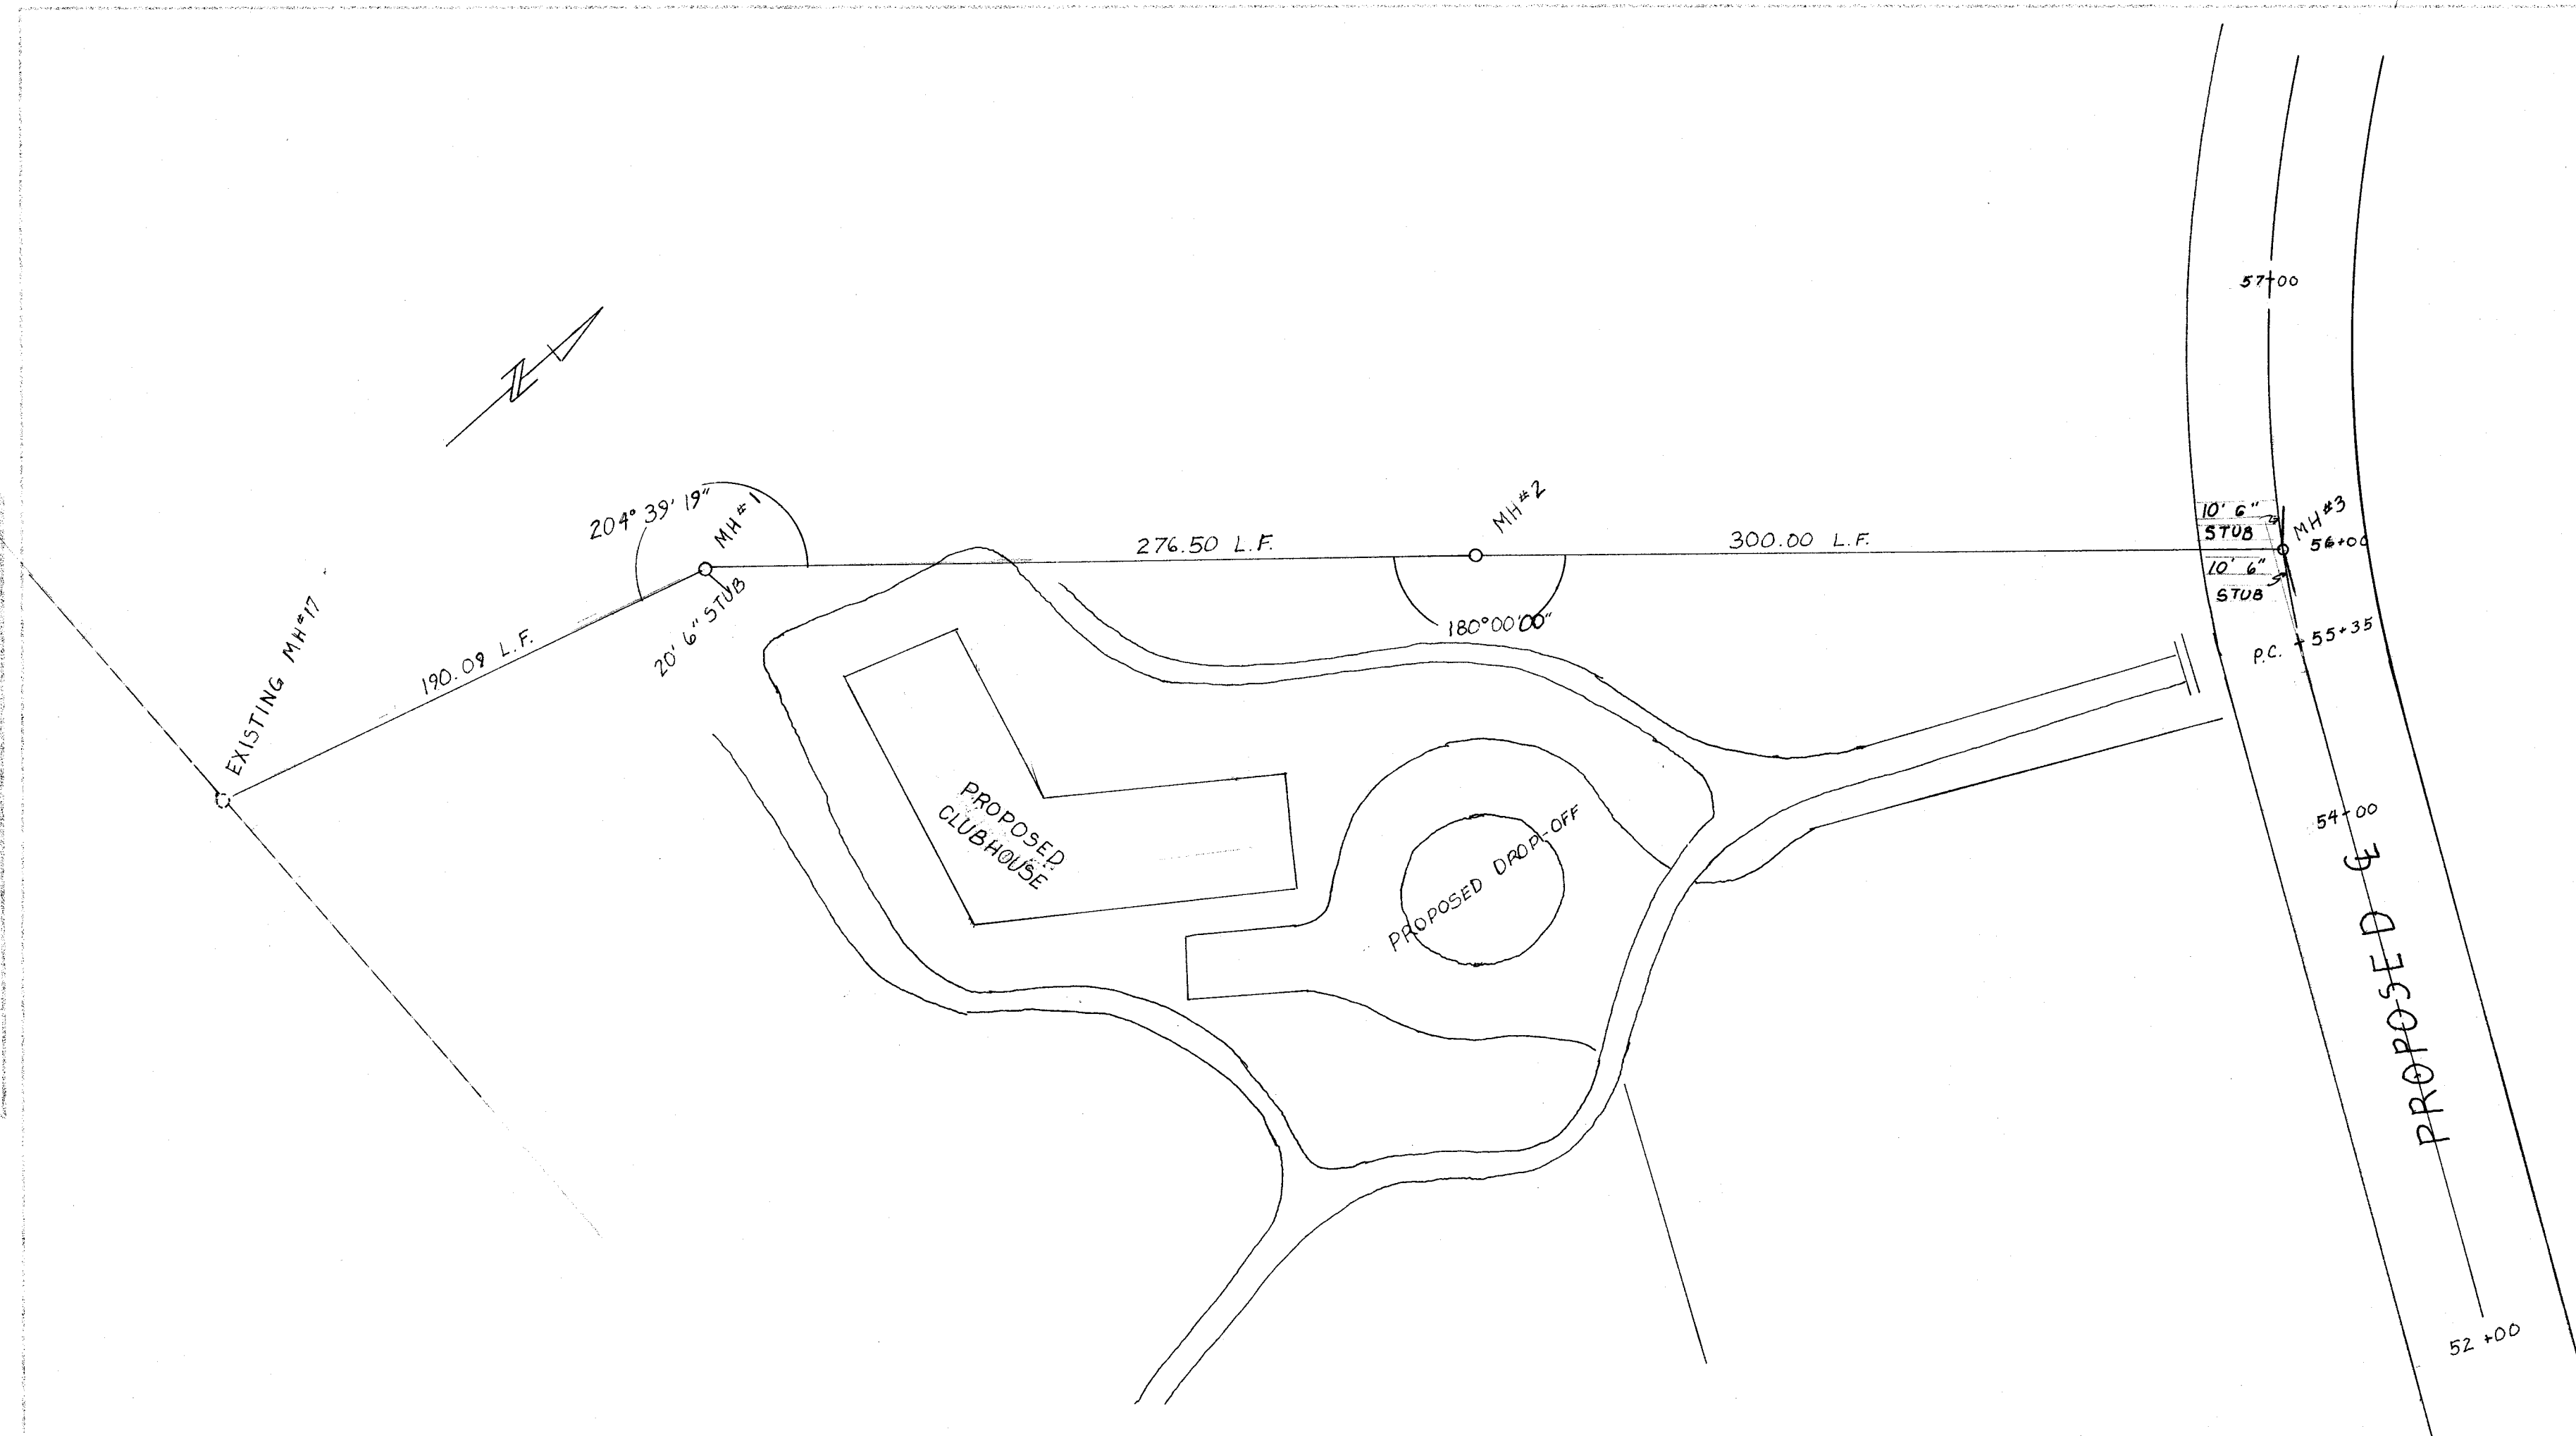


E. CURVE DATA
 $\Delta = 55^\circ 51' 00''$
 $R = 519.02'$
 $T = 275.00'$
 $L = 505.77'$
 $C = 485.99'$
 $BRG = N36^\circ 54' 00'' W$

GENERAL NOTES

- * All construction to be City of Massillon specifications and standards, and the latest edition of the State of Ohio, Department of Transportation, Construction and Material Specifications.
- * A preconstruction meeting shall be held with the contractor, subcontractors, City Engineer, Safety & Service Director, and the E.E.O. Director.
- * The E.E.O. Director shall receive the required weekly and monthly reports on this project.
- * When conflicts arise over the interpretation of notes and details in the drawings, the drawings take preference over general provisions and specifications that appear in the contracts.
- * The contractor is responsible for having all the utilities marked by there respected companies.
- * Concrete castings are to be placed as directed by the Inspector.
- * All top soil is to be removed and replaced on top of the ditch after backfilling.
- * Manholes and catch basins are to be plastered on outside with 1/2" 1:2 mortar.
- * All ditches are to be compacted as directed in the latest edition of the State of Ohio, Department of Transportation, Construction and Material Specifications, so as not to settle.
- * Trenches are to be backfilled no less than 50 feet from the trenching machine.
- * All work on street and private land is to be neatly returned as near as possible to its original condition under the inspectors supervision. Final acceptance by the City will be held up until this item is complied with.
- * The Contractor is to be responsible for any damage on property outside the Right of Way.

F.B. 242 PG 36

CIVIL ENGINEER
 SURVEY
 PLANNING
 DESIGN
 CONSTRUCTION
 MAINTENANCE
 INSPECTION
 CONSULTING

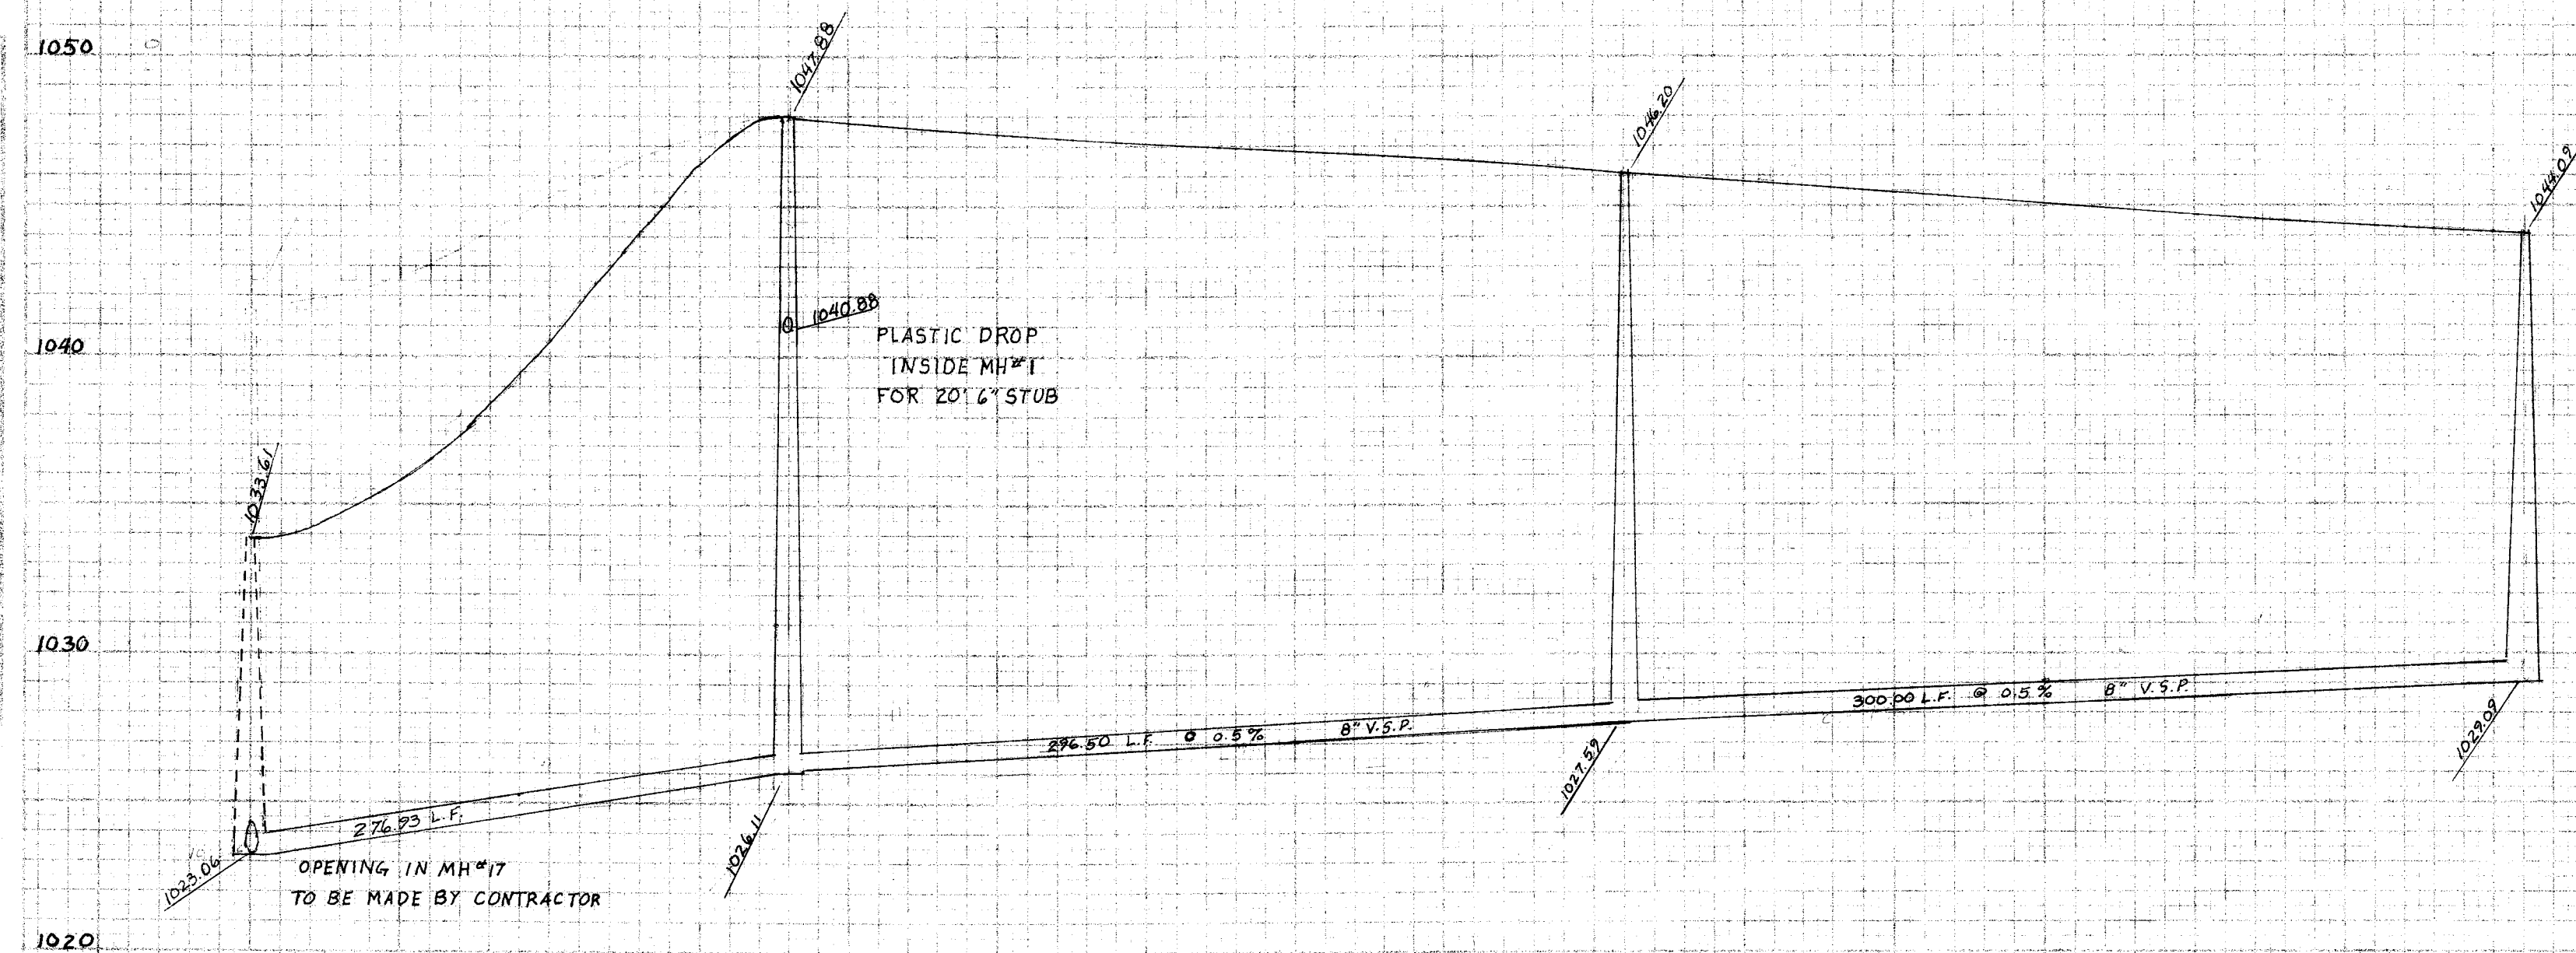

CITY OF MASSILLON, OHIO
GOLF COURSE SANITARY SEWER MAIN (RESIDENTIAL)
 DECEMBER 1993
 SCALE 1" = 50' HOR. 1" = 5' VERT.
 DR. BY S. HAMIT
 ROBERT F. WAGONER, CITY ENGINEER

SE 617 ACC No. 3215