
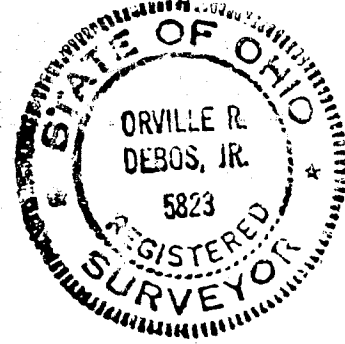


AREA to be deducted for Public Streets:
 Lot 800 = 0.313 Ac.
 Lot 801 = 0.283 Ac.

BASIS of Bearing taken from Stat Book 25, Page 1 of North Hill Estates
 using the method of Lot 100 = 51'-00" N.

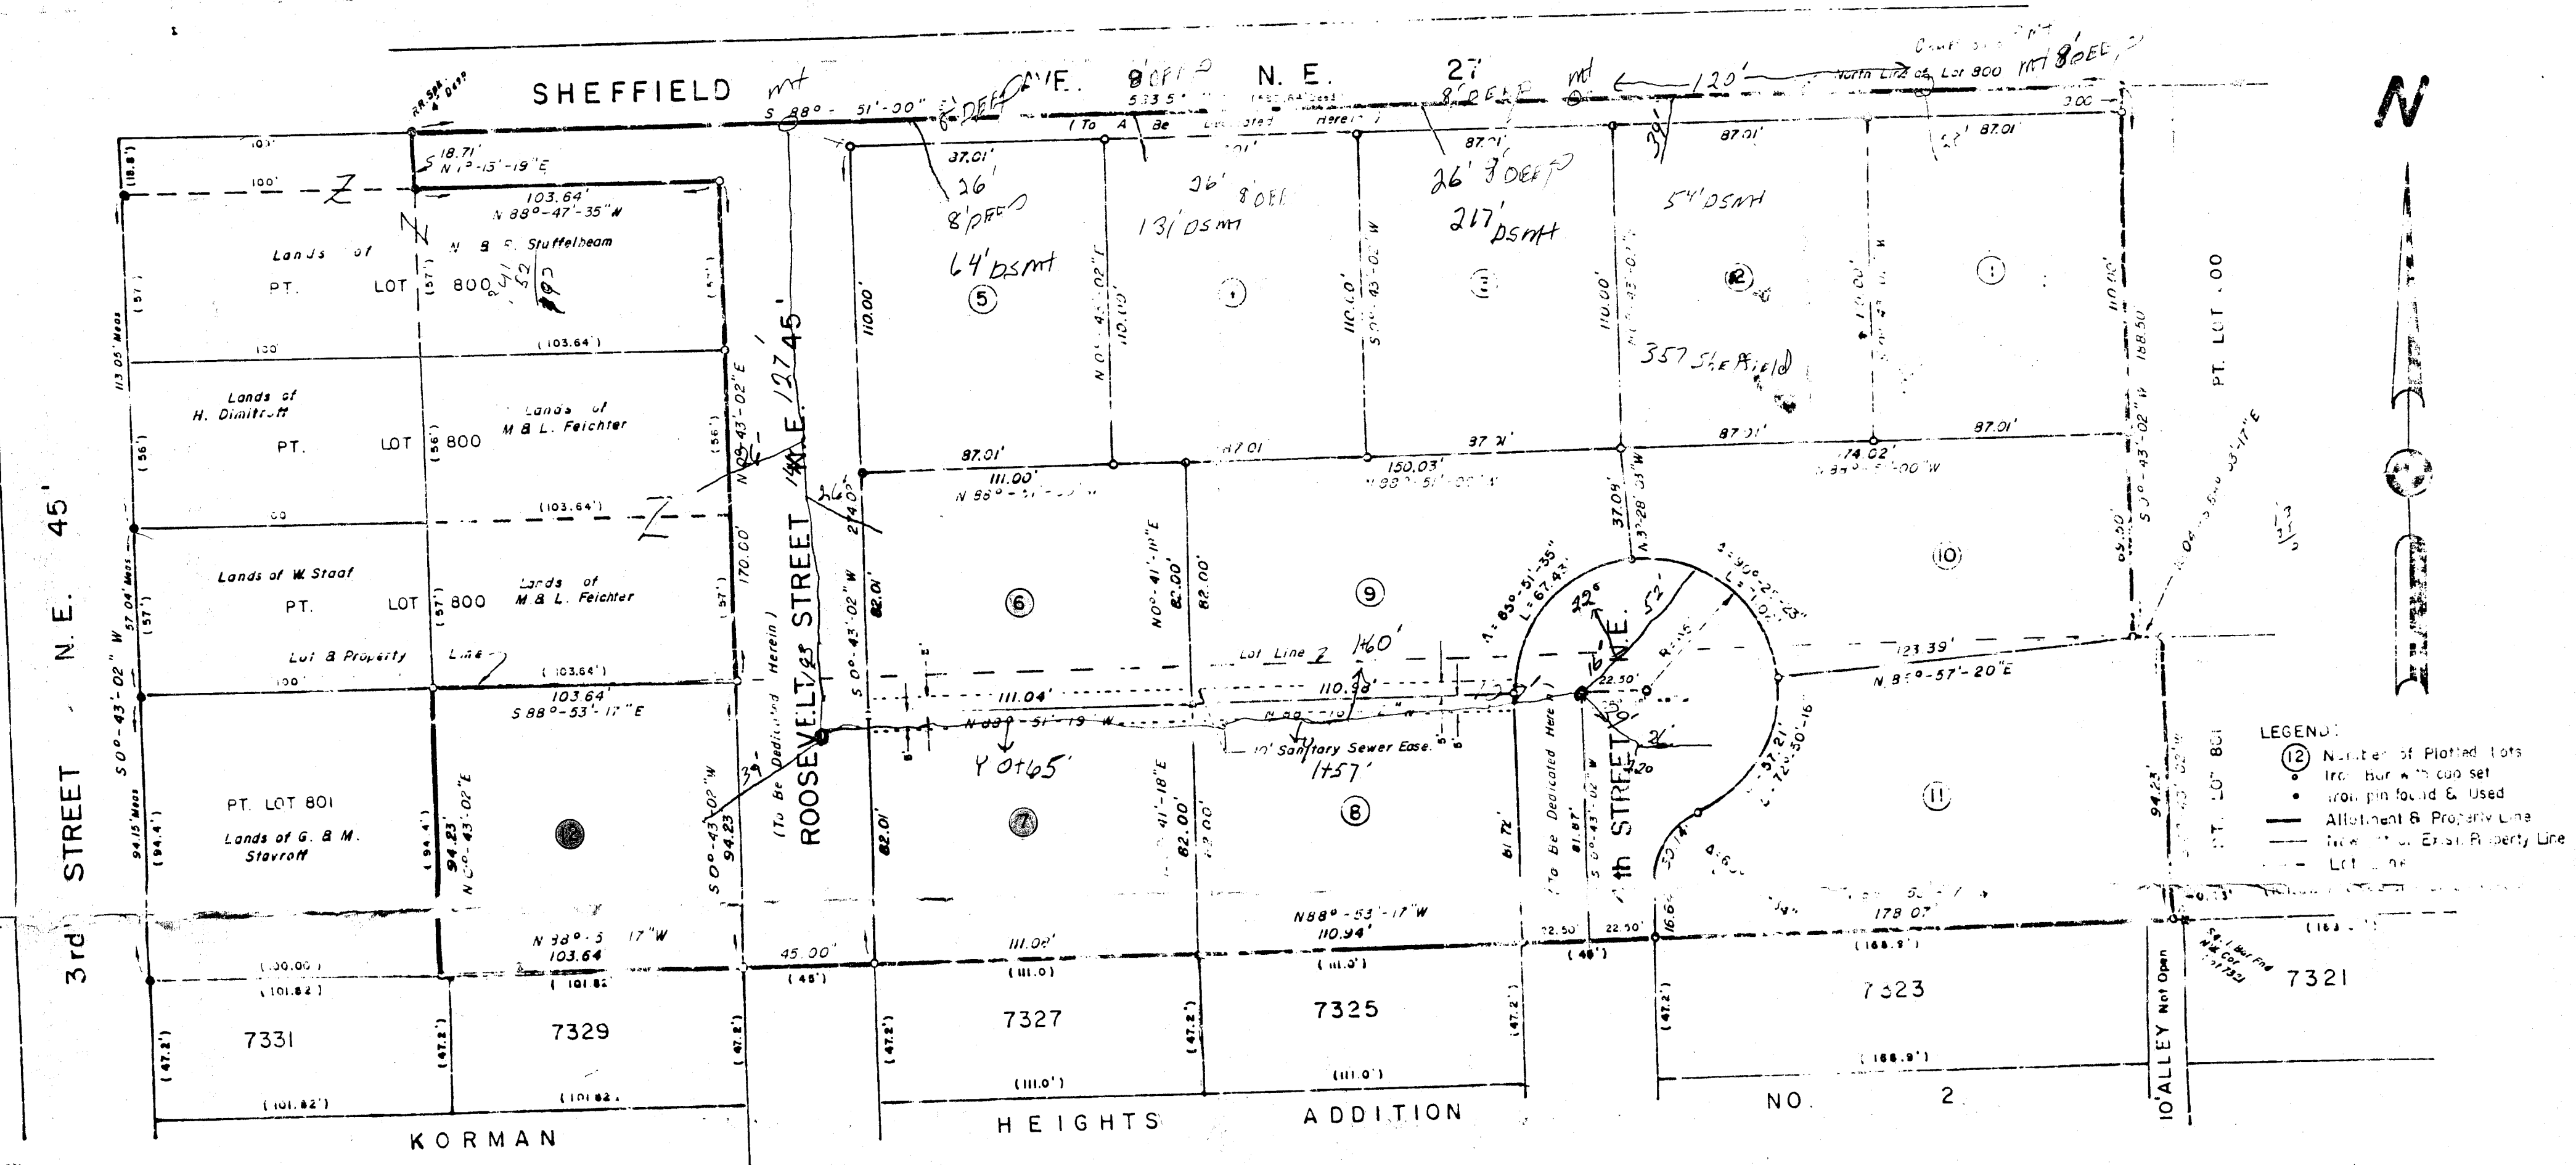

SCALE: 1" = 40'
 0' 20' 40' 80' 120'

KORMAN HEIGHTS ADDITION NO. 34

Being part of Lot Number 800 and part of Lot Number 801 in the City of Massillon, County of Stark, Ohio.

DATE: JULY 18, 1994

CERTIFICATION

I hereby certify the adjacent plat to be correct as surveyed by me this 20th day of June, 1994.

Orville R. DeBos, Jr.
 Orville R. DeBos, Jr.
 Reg. Surveyor # 5823

MASSILLON PLANNING COMMISSION

Approved by the City Planning Commission of Massillon, Ohio. At a meeting held _____, 1994.

Secretary

President

MASSILLON CITY COUNCIL

Accepted by the City Council of Massillon, Ohio, by Ordinance No. _____ passed _____, 1994.

Clerk

President

ACKNOWLEDGEMENT

Know all men by these presents that we the undersigned, owners of the land delineated on the plat shown above, do hereby acknowledge the making of the plat to be our free act and deed and we do hereby dedicate the streets shown hereon to public use forever.

WITNESSES

STATE of OHIO ss
 COUNTY of STARK

Before me, a Notary Public in and for said County, did personally appear _____, the owner of the lots, who acknowledge they did sign the foregoing instrument and that the same is their free act and deed.

In testimony whereof I hereunto set my hand and seal this _____ day of _____, 1994.

Notary Public

STARK COUNTY AUDITOR

Entered for transfer this _____ day of _____, 1994.

STARK COUNTY AUDITOR

STARK COUNTY RECORDER


Received for Record this _____ day of _____, 1994.
 Recorded in Vol. _____, Page _____, this _____ day of _____, 1994.

STARK COUNTY RECORDER

40' SCALE
 FILE NO. SD- ACC. NO.
 5E631 Acc 163263

PLAN	SURVEYED	DATE
NOTE BOOK	PLOTTED	BY
NO.	ALIGNED CHECKED	
	FT. OF WAY CHECKED	

PROFILE	SURVEYED	DATE
NOTE BOOK	PLOTTED	BY
NO.	ALIGNED CHECKED	
	STRUCTURE NOTATIONS CHECKED	

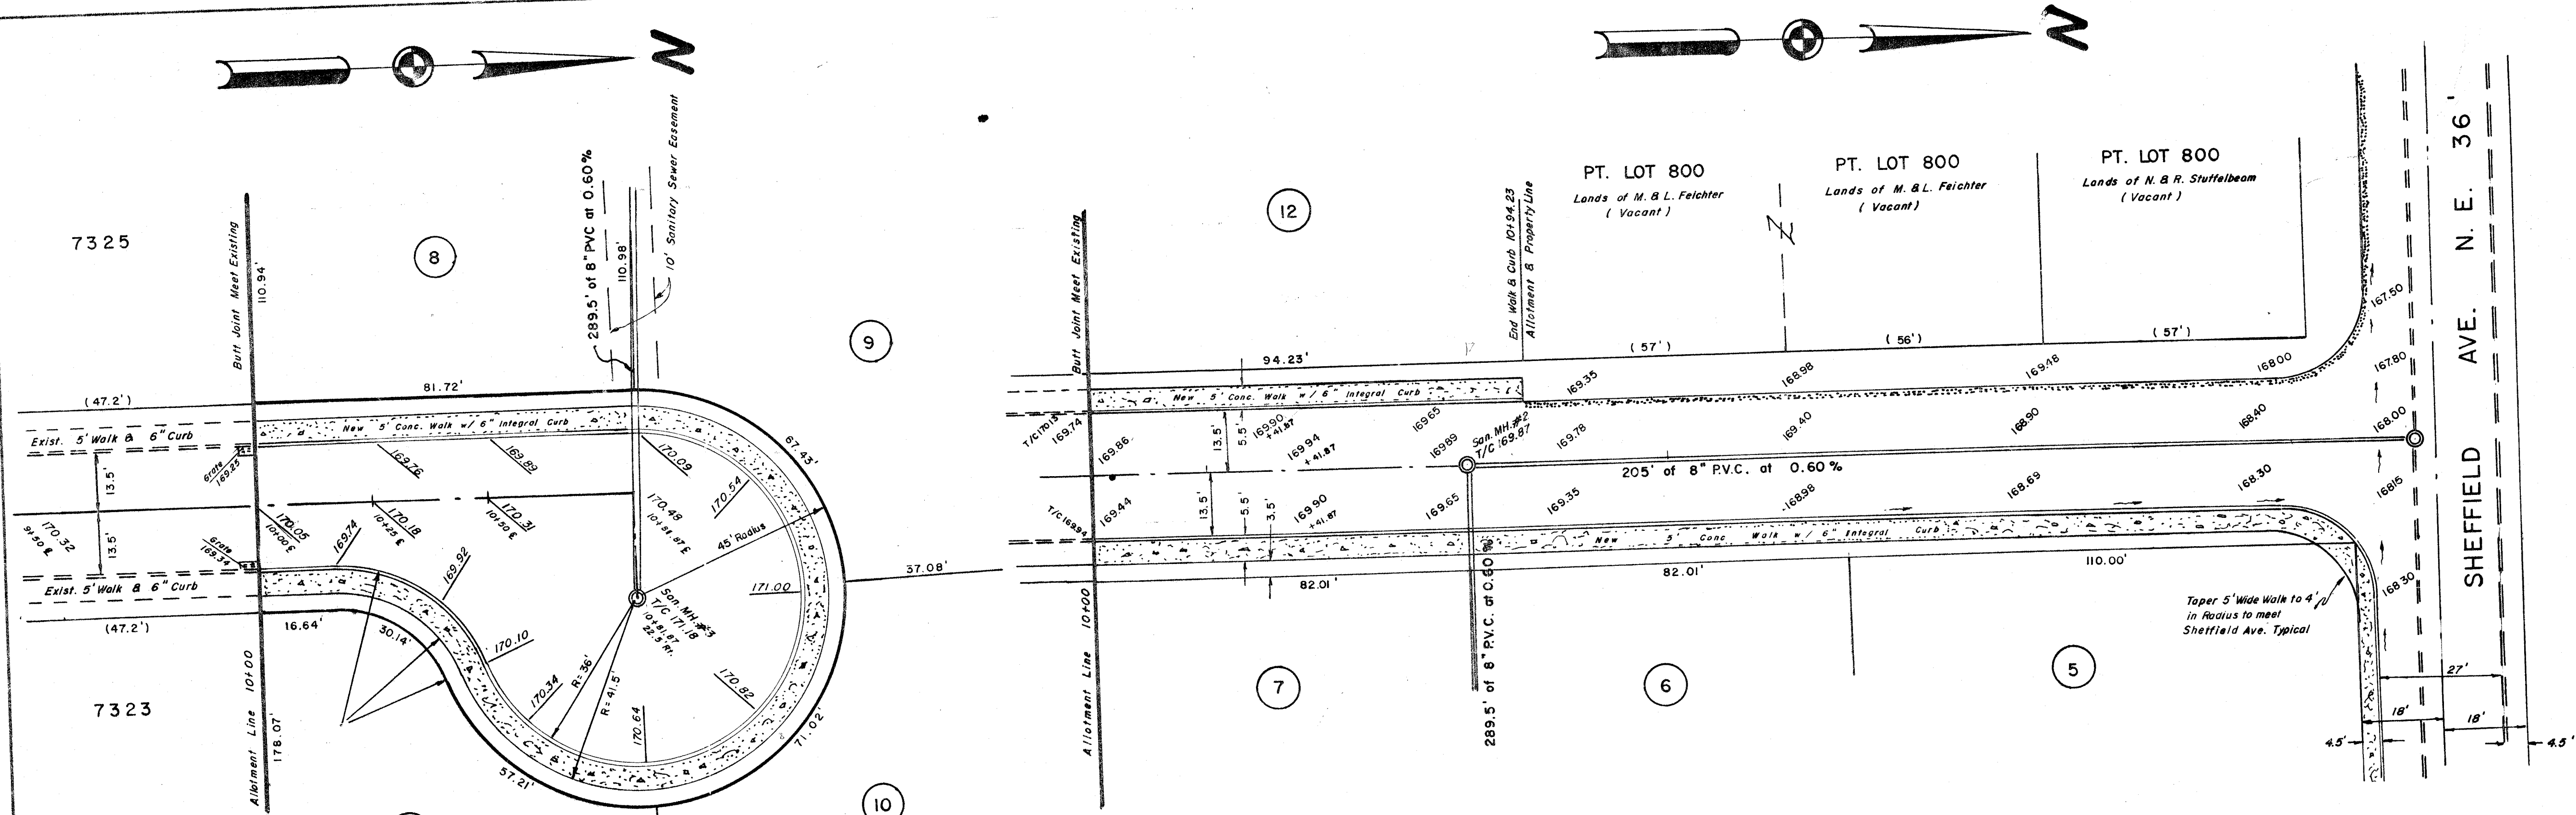

Note: All Elevs shown are gutter grades unless otherwise shown.
 BENCH MARK: Top Sanitary Manhole Rim at Sheffield Ave & 3rd St. = 164.60

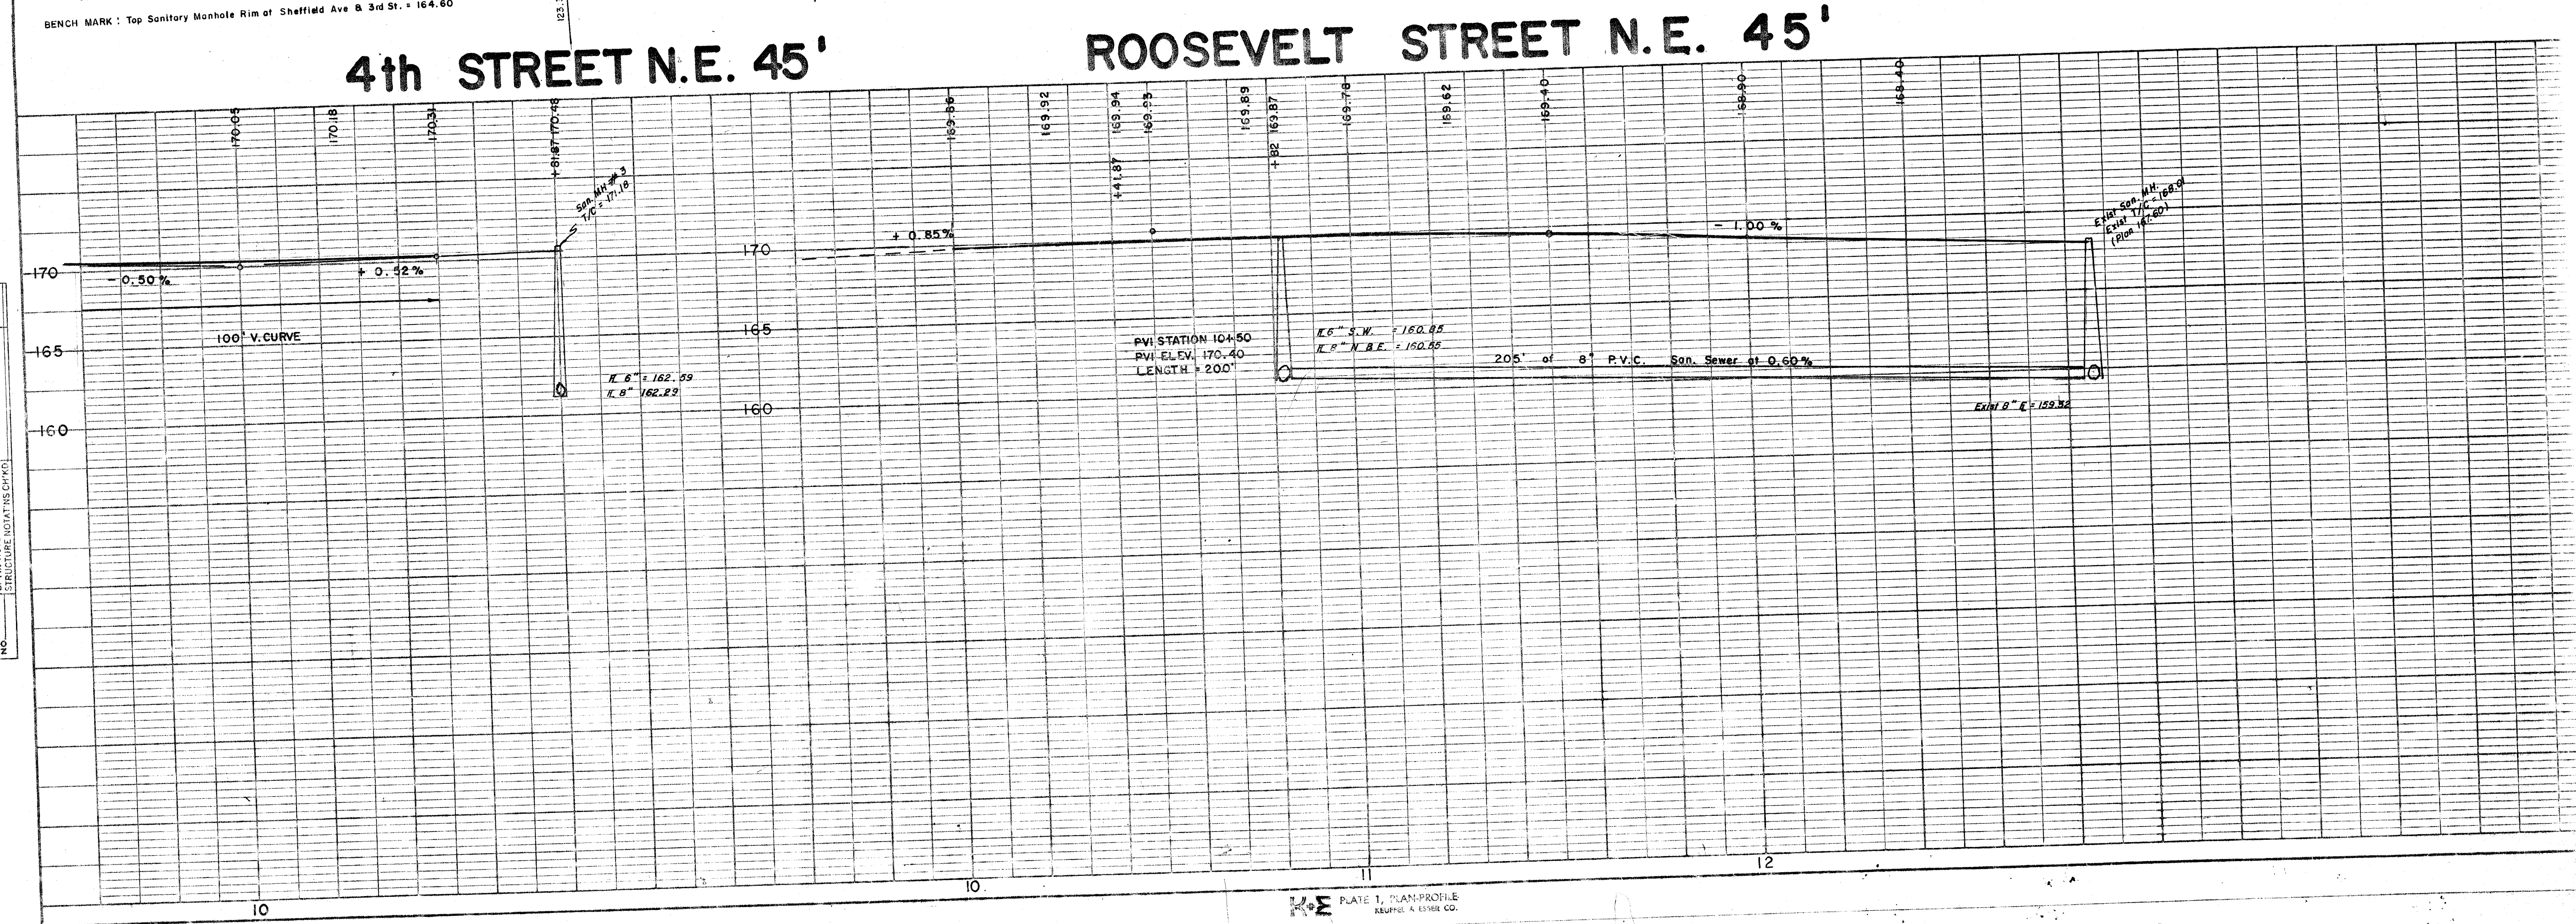


PLATE 1, PLAN-PROFILE
 KUPPE & EMMER CO.

SE 631 170000203