


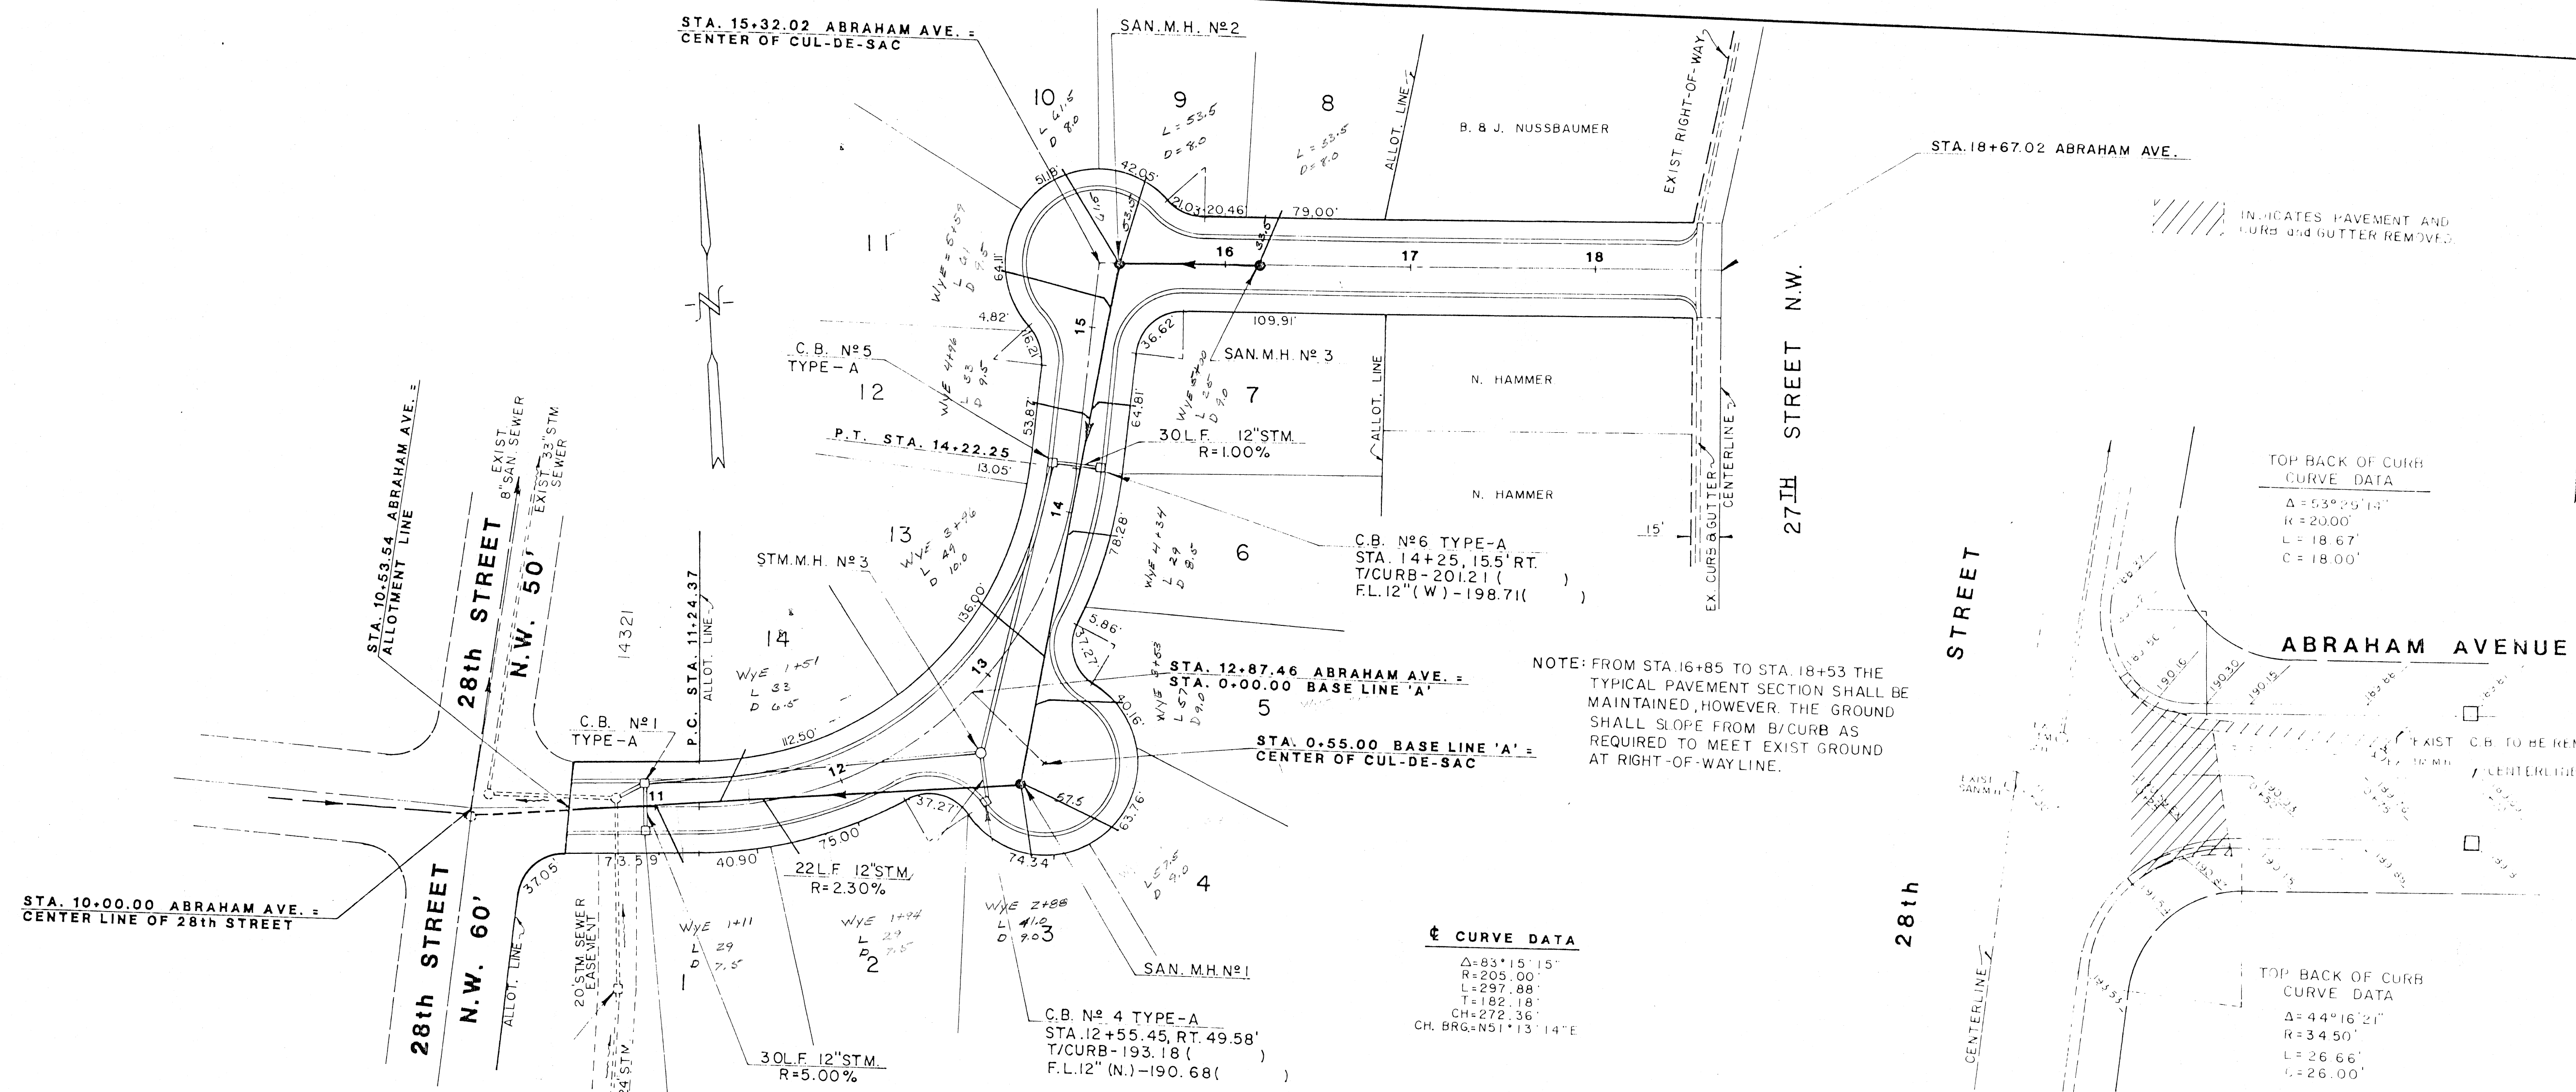

TOP BACK OF CURB  
CURVE DATA

Δ = 53° 25' 13"  
R = 20.00'  
L = 18.67'  
C = 18.00'

TOP BACK OF CURB  
CURVE DATA

Δ = 44° 16' 21"  
R = 34.50'  
L = 26.66'  
C = 26.00'

¢ CURVE DATA

Δ = 83° 15' 15"  
R = 205.00'  
L = 297.88'  
T = 182.18'  
CH = 272.36'  
CH BRG = N51° 13' 14" E


INTERSECTION DETAIL  
SCALE 1" = 20'

APPROVED BY THE MASSILLON CITY ENGINEER  
THIS \_\_\_\_\_ DAY OF \_\_\_\_\_ 198\_\_

BENCH MARK  
2 SPIRES TOP W. SIDE OF POWER POLE  
IN FRONT OF HSE. NO. 610 ON 27TH ST. NW.  
ELEV. = 203.95

BENCH MARK  
TOP OF OPERATING NUT OF FIRE HYDRANT  
AT THE N.E. CORNER OF 28TH STREET & ABRAHAM  
ELEV. = 189.75

# ABRAHAM AVENUE N.W. 50'

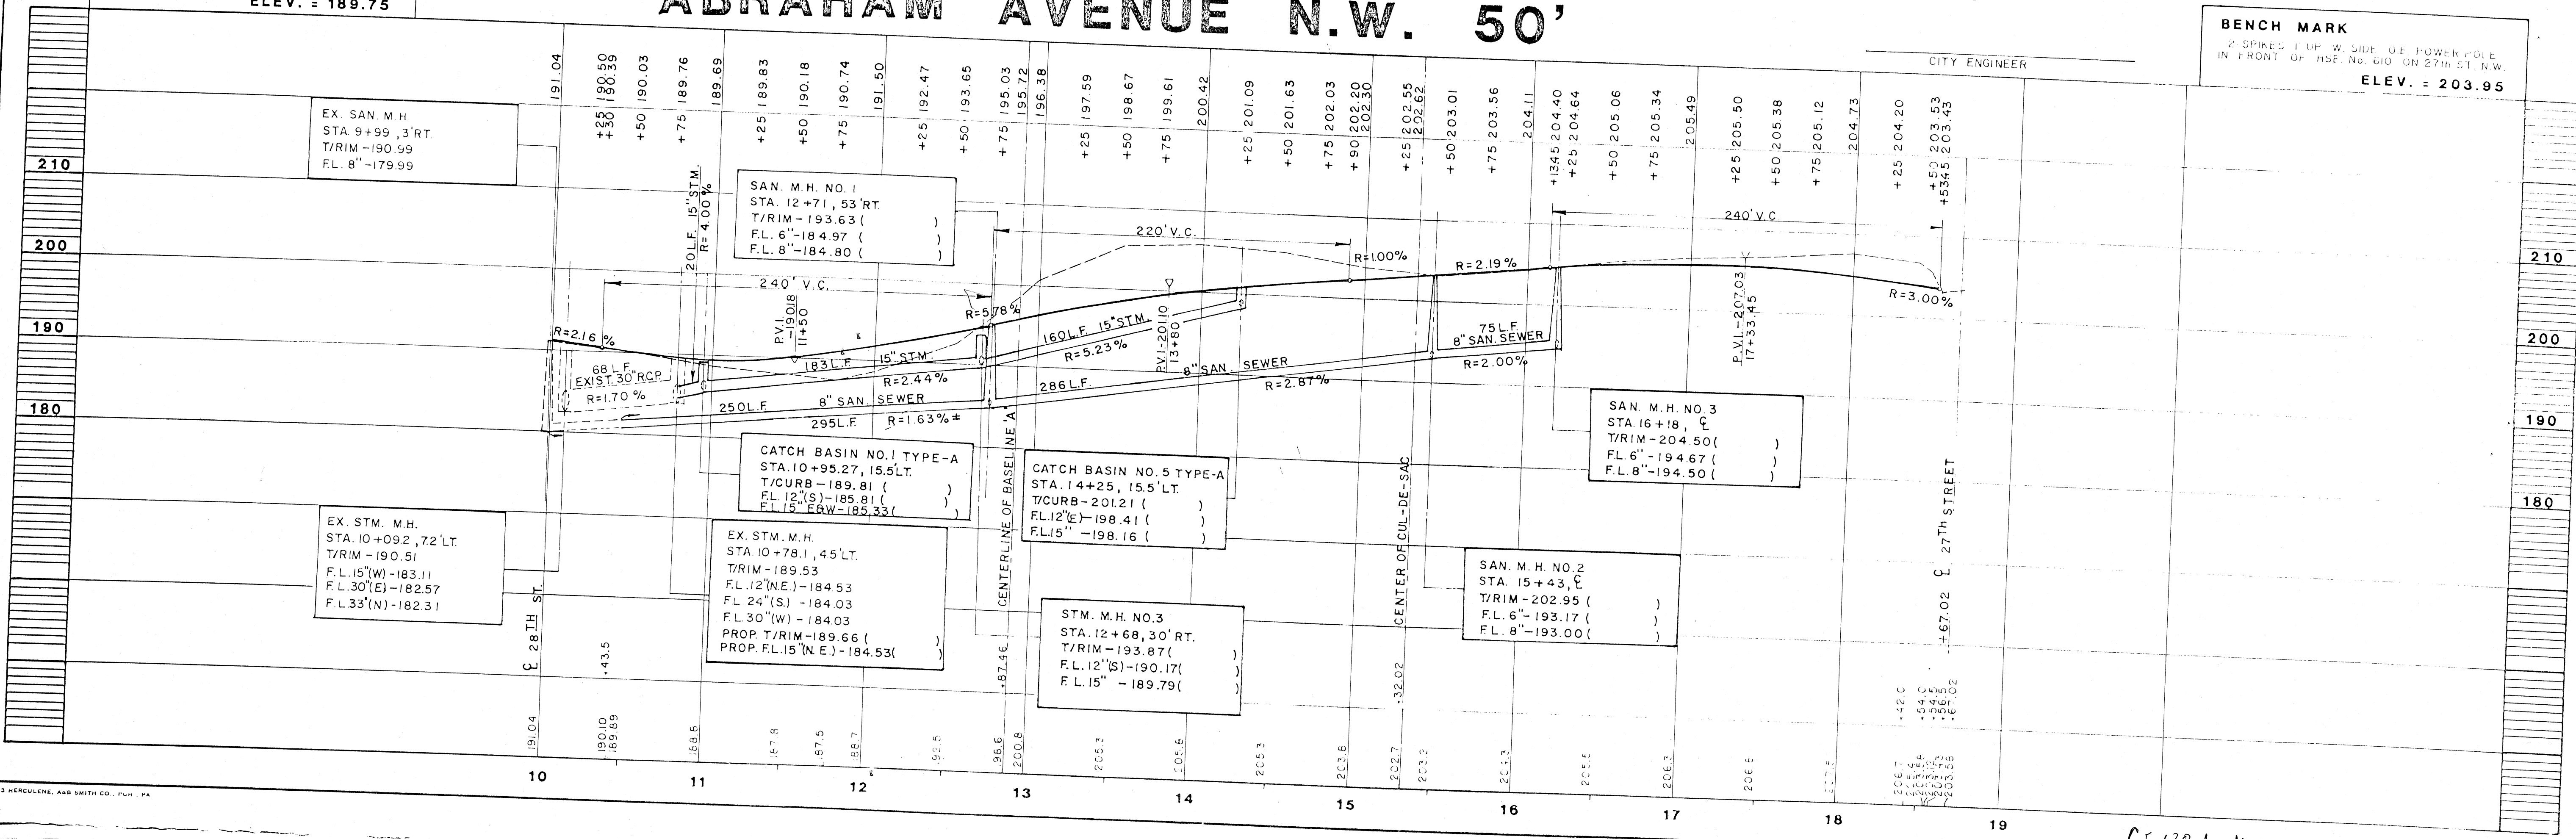

LINCOLN HILLS ALLOTMENT No. 2  
FOR FIRST SAVINGS AND LOAN  
COMPANY OF MASSILLON, OHIO

COOPER AND ASSOCIATES  
CONSULTING ENGINEERS AND SURVEYORS  
JAMES L. COOPER  
J. EDWARD JUERGENSON, JR.  
ROBERT J. MILLER  
WILLIAM J. MCELROY  
DATE: MARCH 1989  
FIELD BOOK NO. 366  
SHEET

| REVISIONS | DATE | BY |
|-----------|------|----|
|           |      |    |
|           |      |    |
|           |      |    |
|           |      |    |

SEE 138 A, N 372