


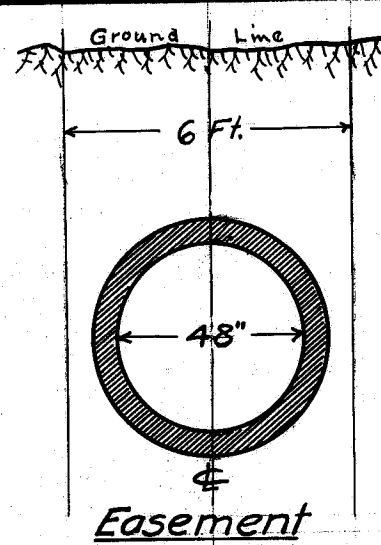

# GRANT

The undersigned, owner of lands hereon shown, for the consideration of One Dollar and other considerations, receipt of which is hereby acknowledged, does hereby grant and convey to the City of Massillon, Ohio, and its successors, the right to construct and forever maintain, in and on said lands, a sanitary sewer of forty-eight (48) inches inside diameter, to be situated within a strip of land six (6) feet wide, and with center-line as shown hereon.

Further, that the city and its agents may have the temporary use for construction purposes, of an additional strip of land forty feet wide and parallel to and adjoining the easement aforesaid, where required, beyond toe of embankment.

The Pennsylvania Railroad Company,  
Pittsburg, Fort Wayne and Chicago Division.

By \_\_\_\_\_  
Title \_\_\_\_\_

# ACKNOWLEDGEMENT

State of Ohio } S.S.  
County of Stark }

Before me, a notary public, in and for said County, personally appeared \_\_\_\_\_ of the Pennsylvania Railroad Company, the corporation which executed the foregoing instrument, who acknowledged that the seal affixed to said instrument is the corporate seal of said corporation; that he did sign and seal said instrument as \_\_\_\_\_ in behalf of said corporation and by authority of its board of directors; and that said instrument is the free act and deed of the Pennsylvania Railroad Company.

In testimony whereof, I have hereunto subscribed my name at \_\_\_\_\_ this \_\_\_\_\_ day of \_\_\_\_\_ 1924.

Witnessed:- \_\_\_\_\_  
\_\_\_\_\_

# CERTIFICATION

I hereby certify that the above is a correct plat of the aforesaid easement.

City Engineer, Massillon, Ohio.

Entered for transfer, \_\_\_\_\_ 1924.




Received for Record \_\_\_\_\_ 1924.

County Auditor

Recorded \_\_\_\_\_ 1924.

Volume \_\_\_\_\_ Page \_\_\_\_\_

County Recorder.

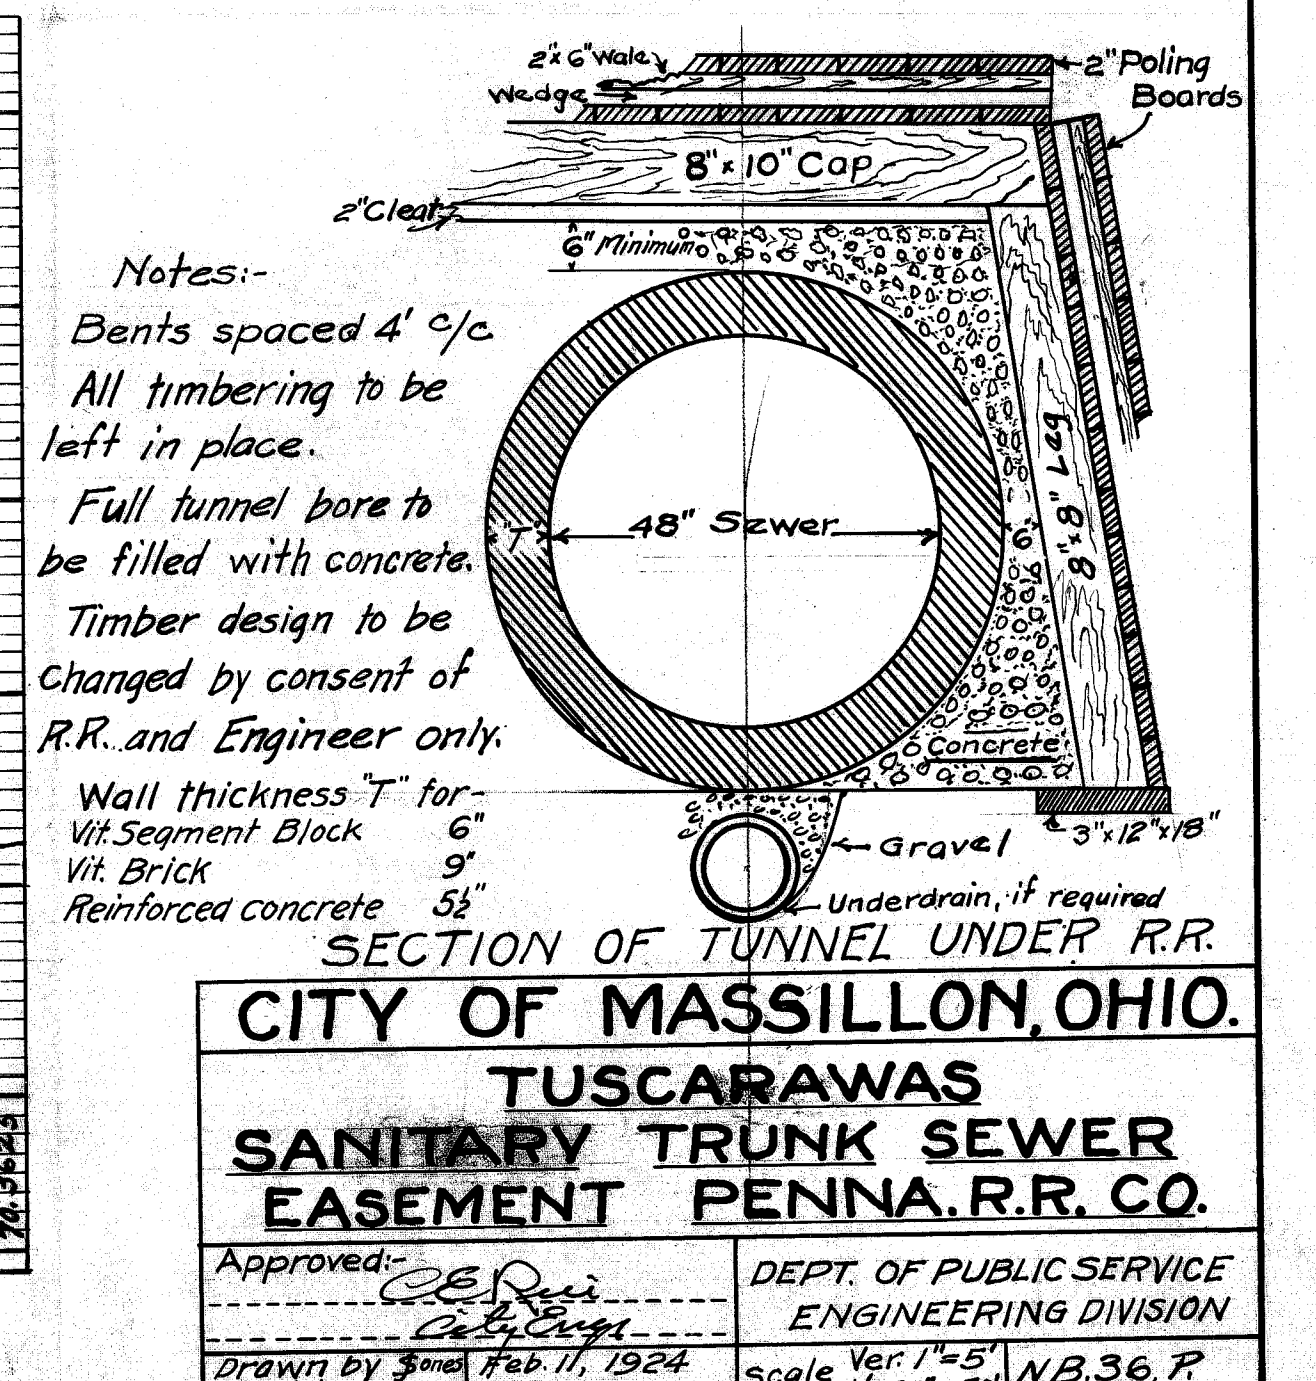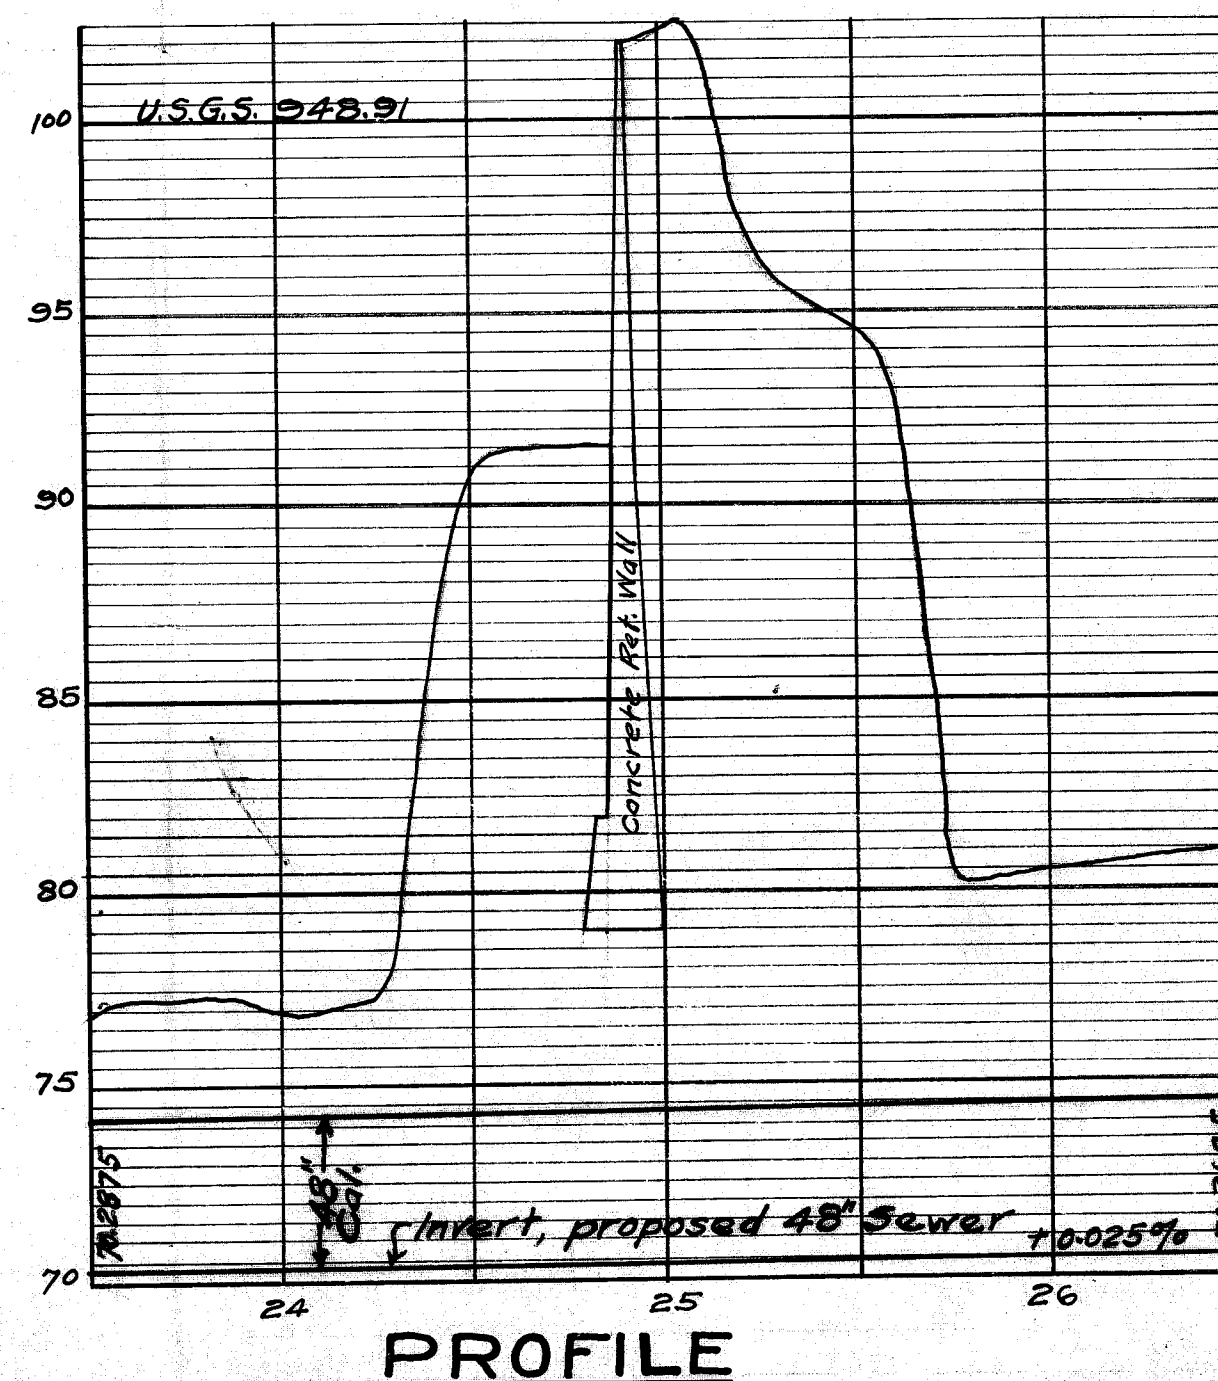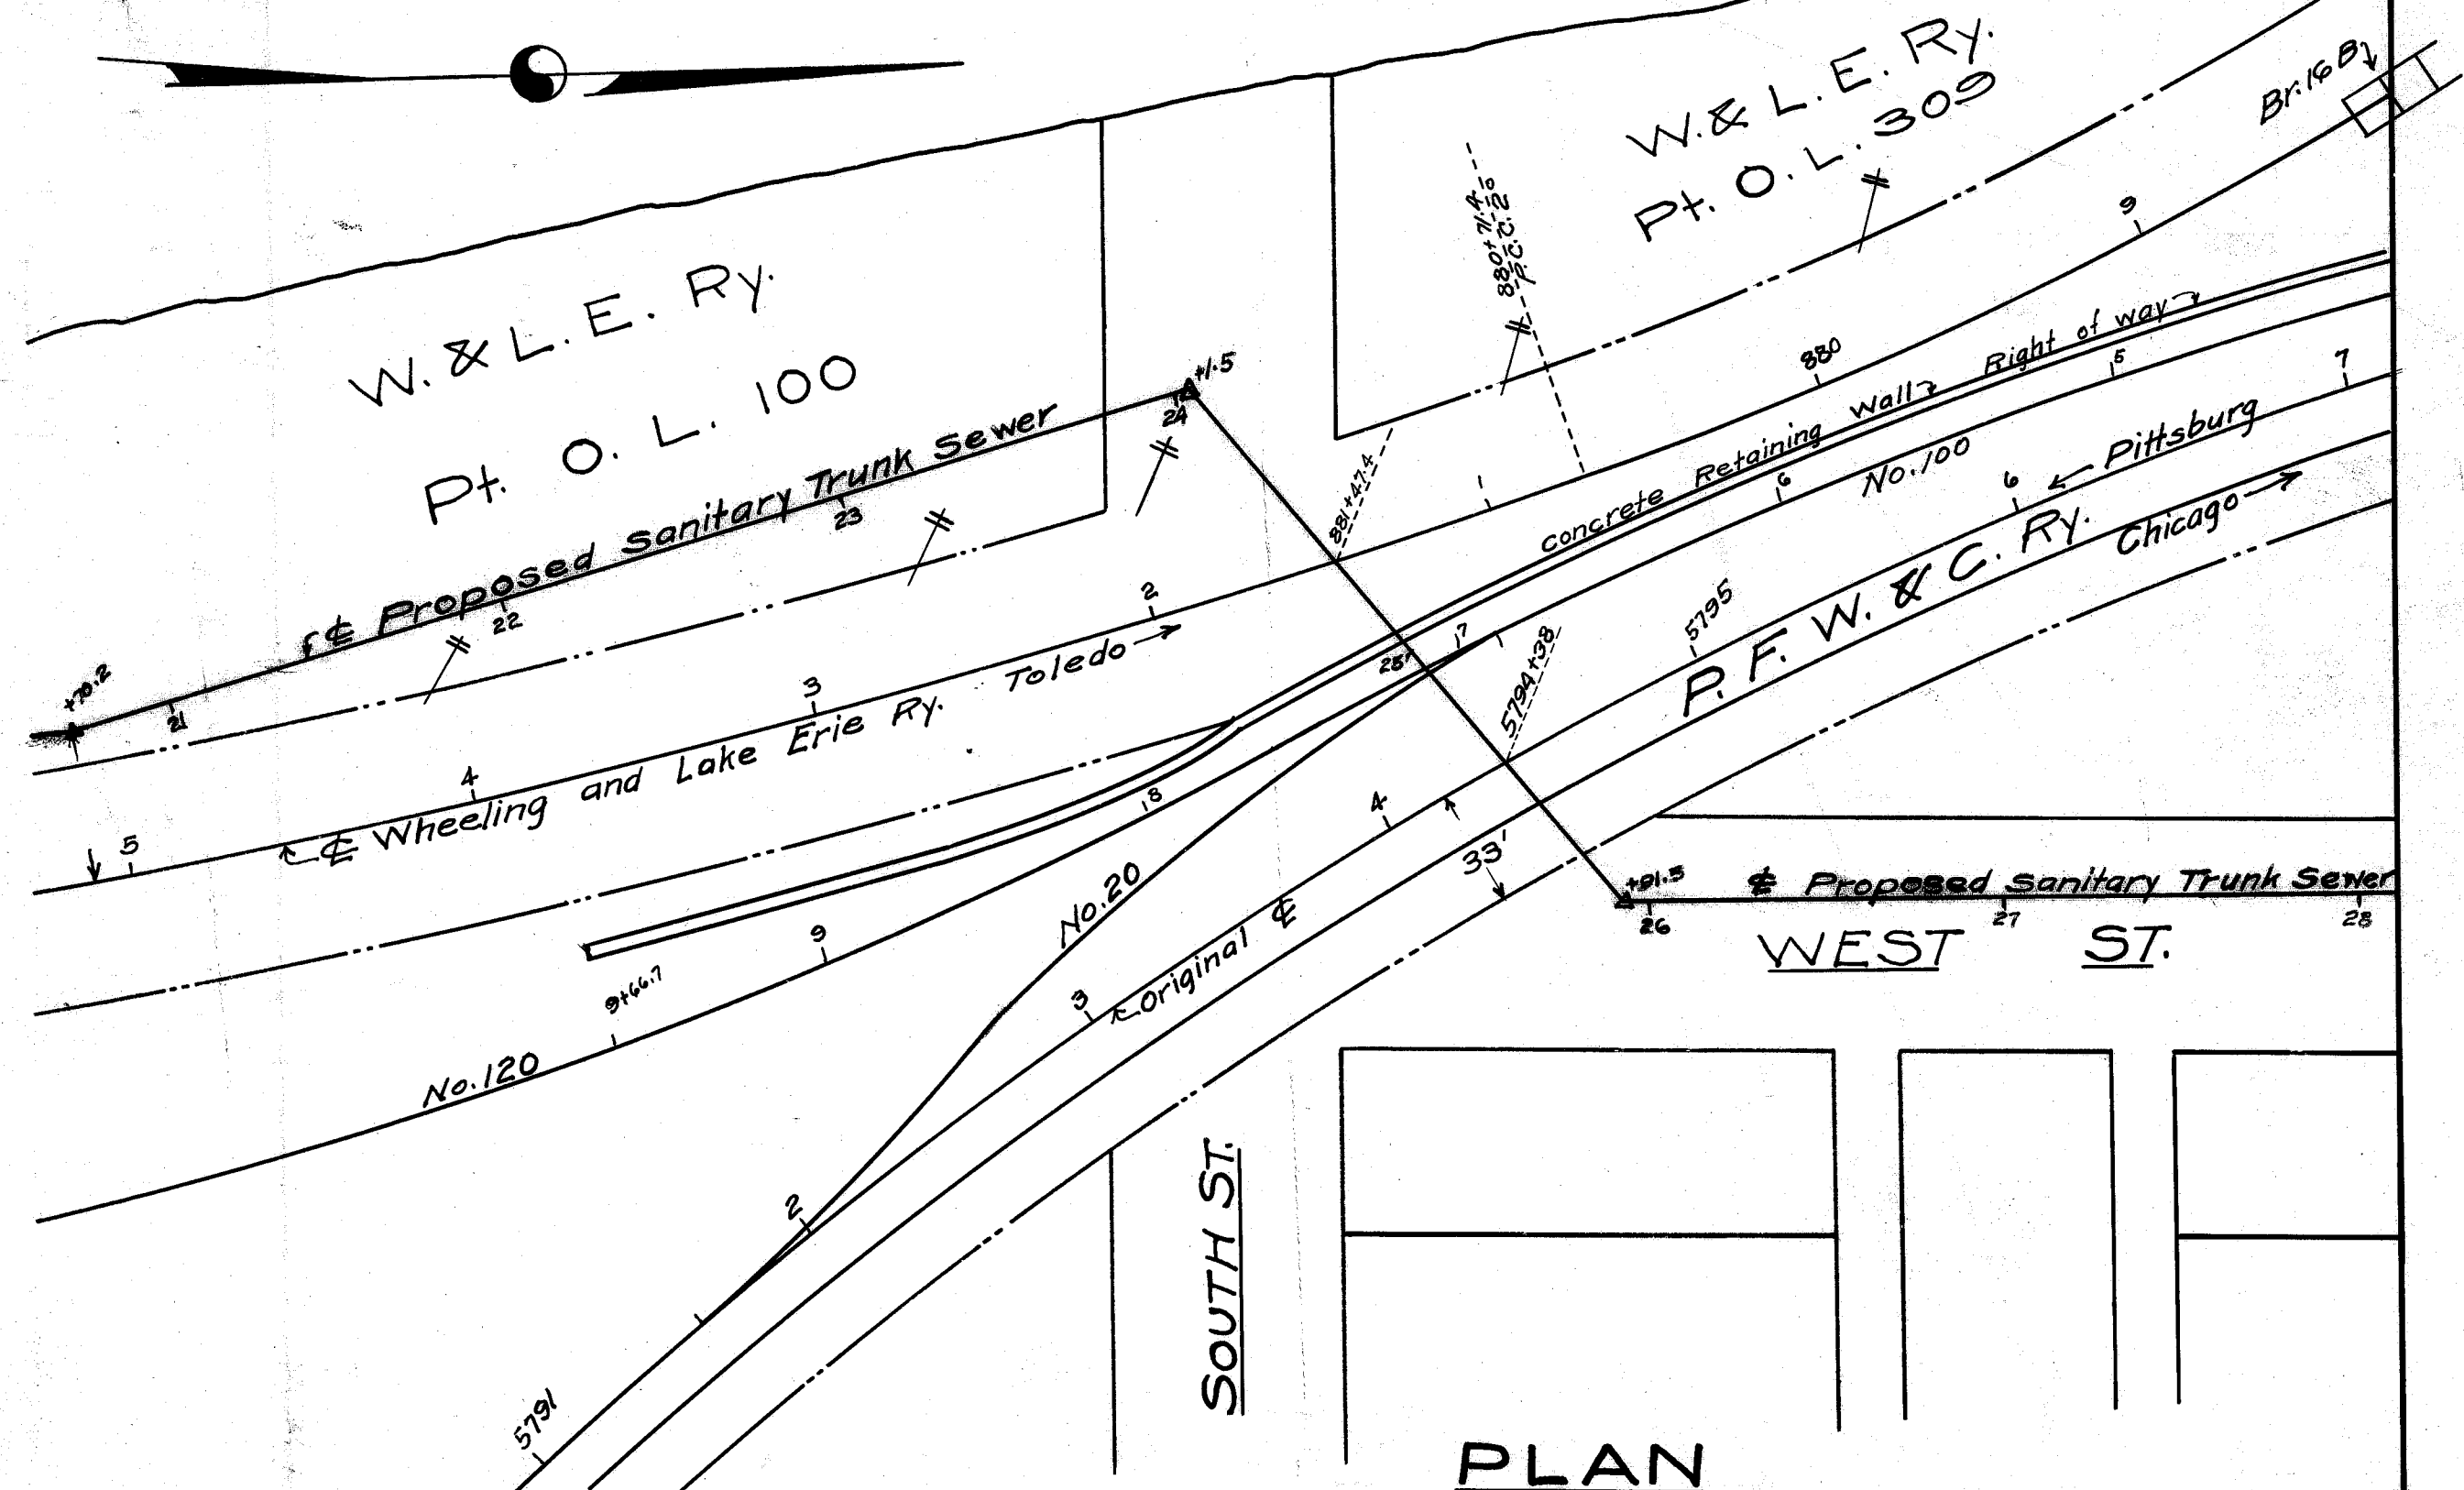

Notes:-  
Bents spaced 4' c/c  
All timbering to be left in place.  
Full tunnel bore to be filled with concrete.  
Timber design to be changed by consent of R.R. and Engineer only.

Wall thickness "T" for:  
Vit. Segment Block 6"  
Vit. Brick 9"  
Reinforced concrete 5 1/2"

SECTION OF TUNNEL UNDER R.R.  
**CITY OF MASSILLON, OHIO.**  
**TUSCARAWAS**  
**SANITARY TRUNK SEWER**  
**EASEMENT PENNA. R.R. CO.**

Approved: \_\_\_\_\_  
DEPT. OF PUBLIC SERVICE  
ENGINEERING DIVISION  
Drawn by \_\_\_\_\_  
Scale: Ver. 1"=5'  
Hor. 1"=50'  
N.B. 36, P.

FILE No. 5667  
Acc. No. 342

3 Prints 2/20/24