
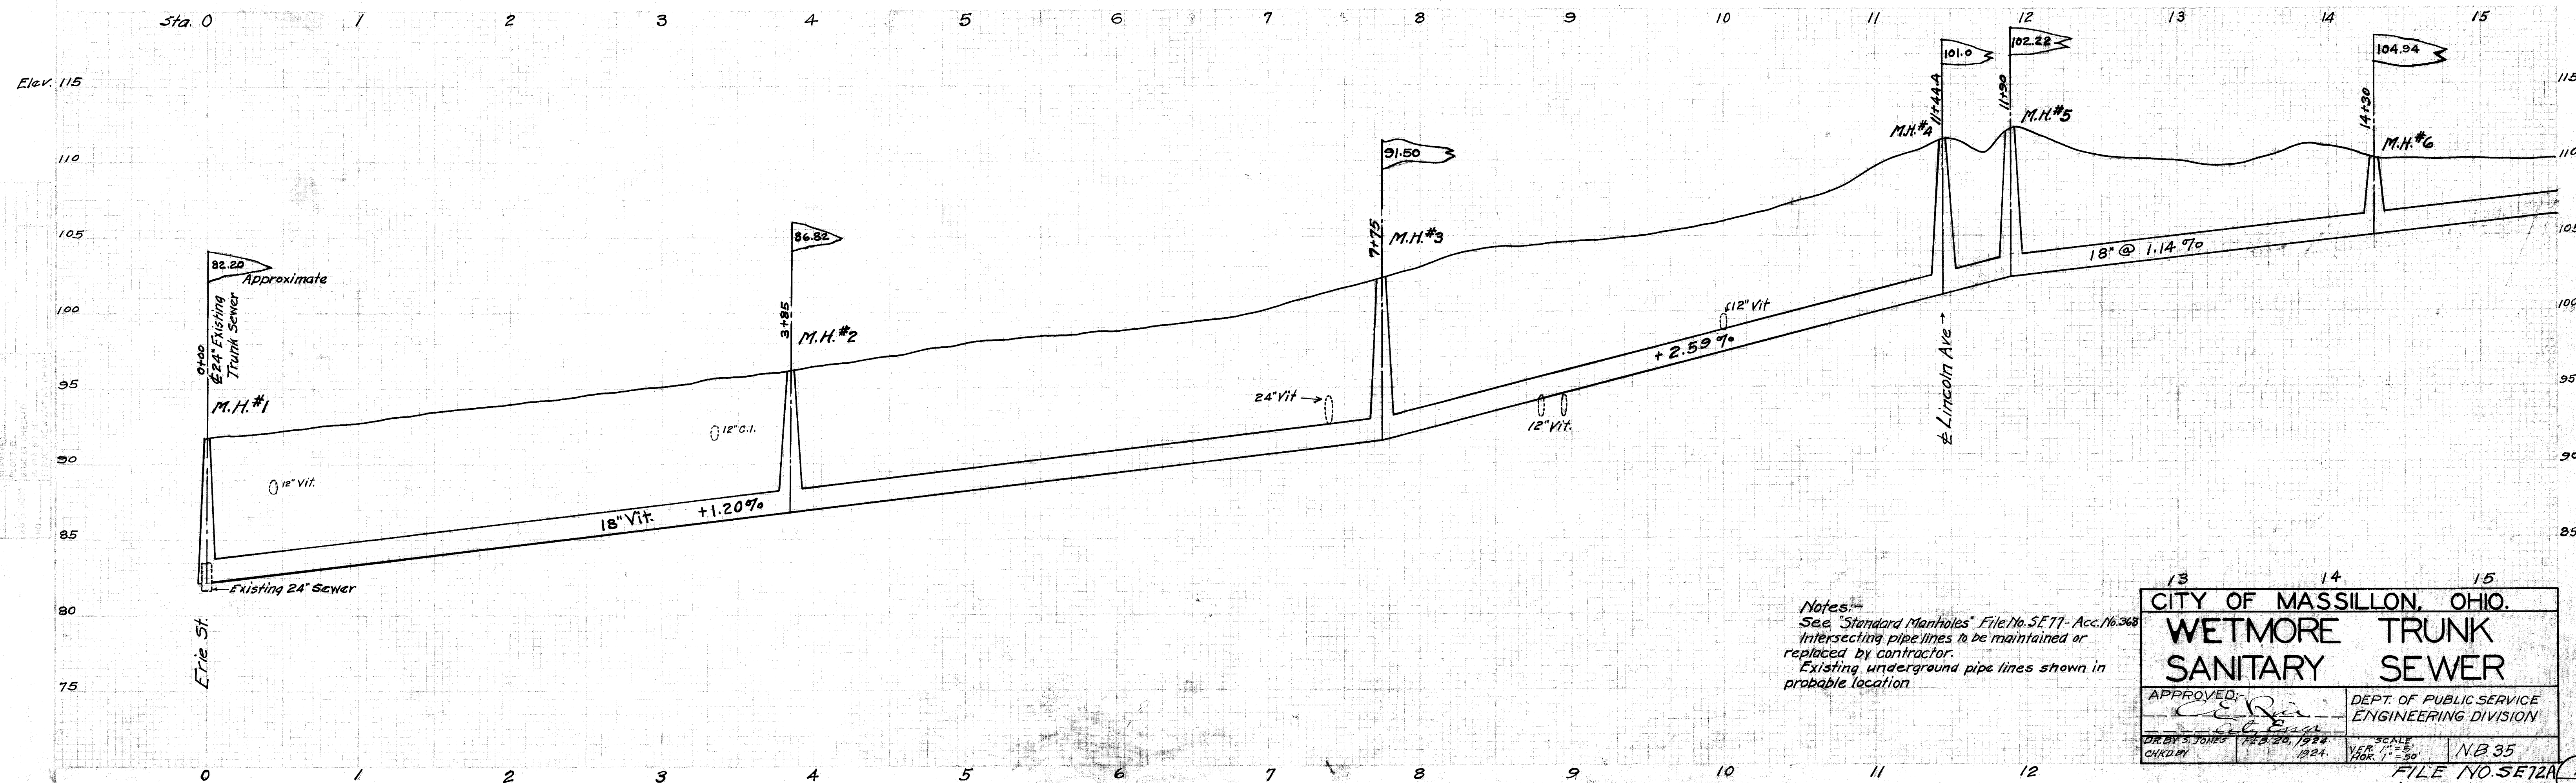


PLAN
 1" = 100'
 1" = 100'

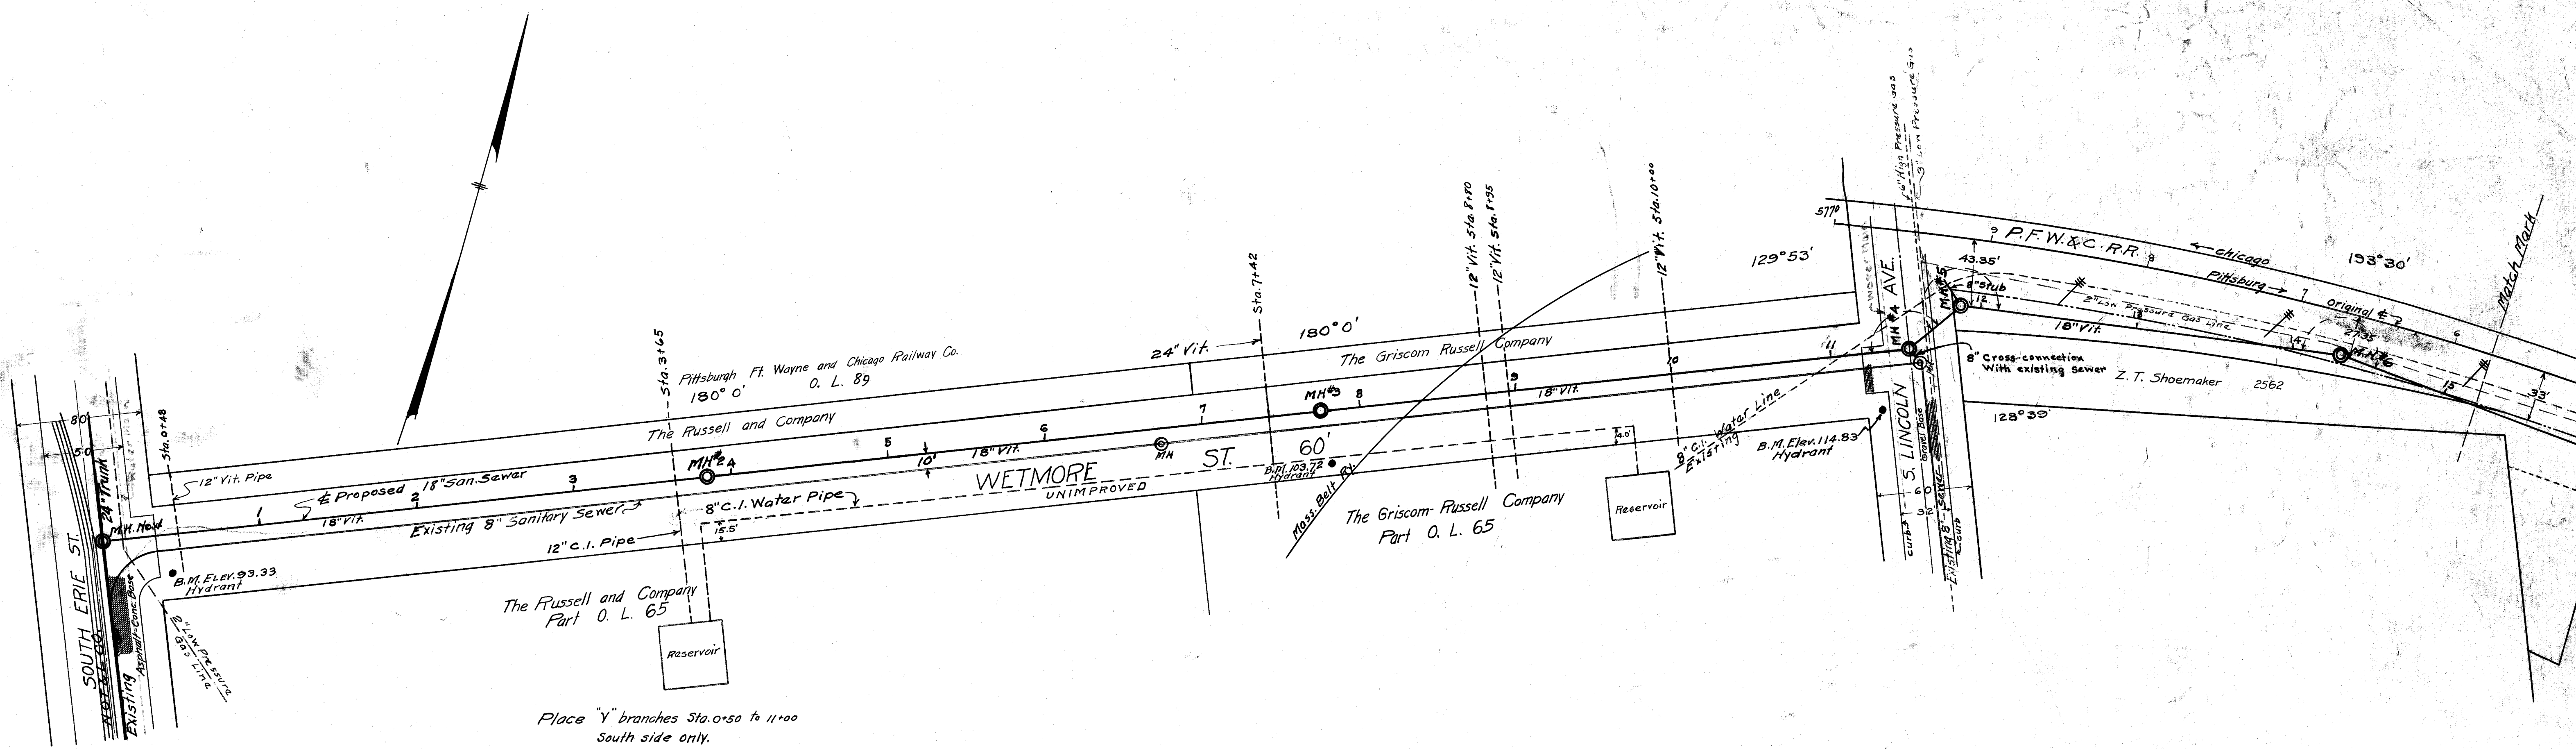

Notes:-
 See "Standard Manholes" File No. SE77- Acc. No. 368
 Intersecting pipe lines to be maintained or
 replaced by contractor.
 Existing underground pipe lines shown in
 probable location



CITY OF MASSILLON, OHIO.	
WETMORE TRUNK SANITARY SEWER	
APPROVED: <i>[Signature]</i>	DEPT. OF PUBLIC SERVICE ENGINEERING DIVISION
DR. BY S. JONES CHKD. BY	FILE NO. 5E72A ACC. NO. 357

PLAN



Elev. 130

125
120
115
110
105
100

PEERLESS DRAWN STEEL CO. (SIGN)
B.M. Elev. 116.73
Top Stone Wall

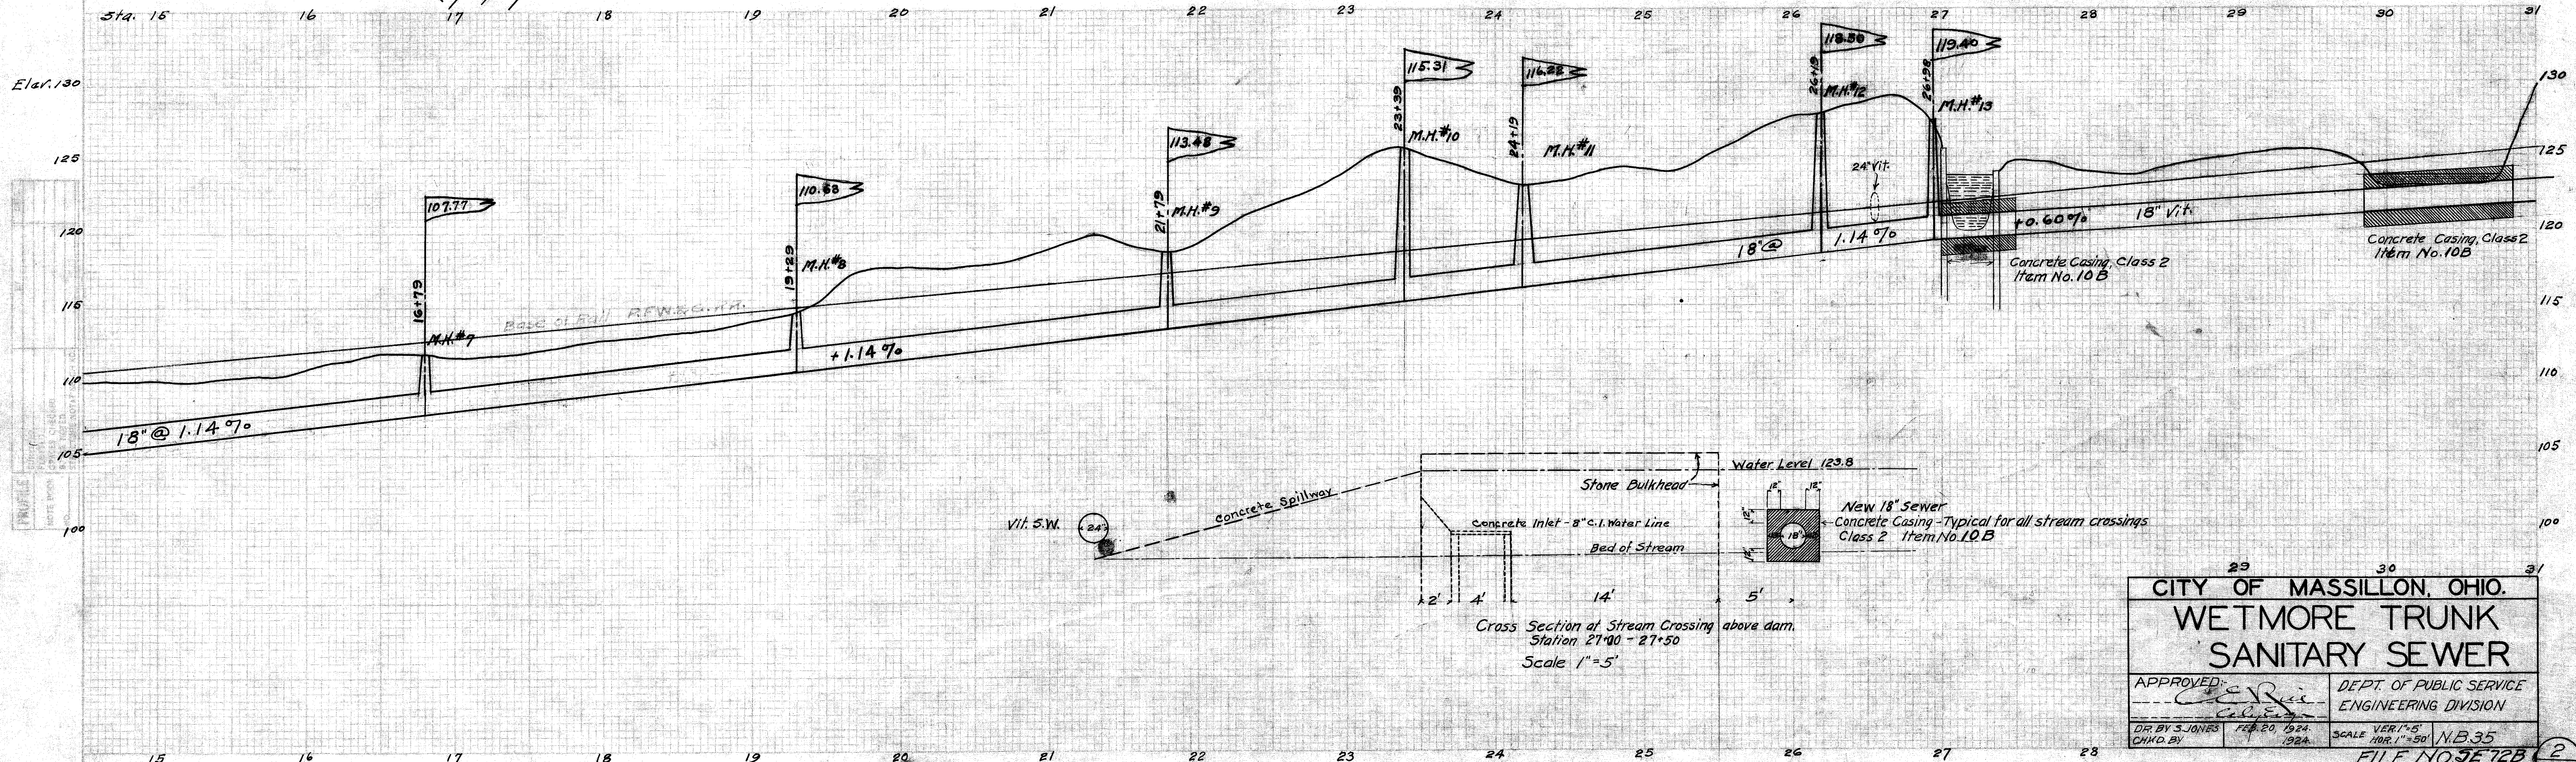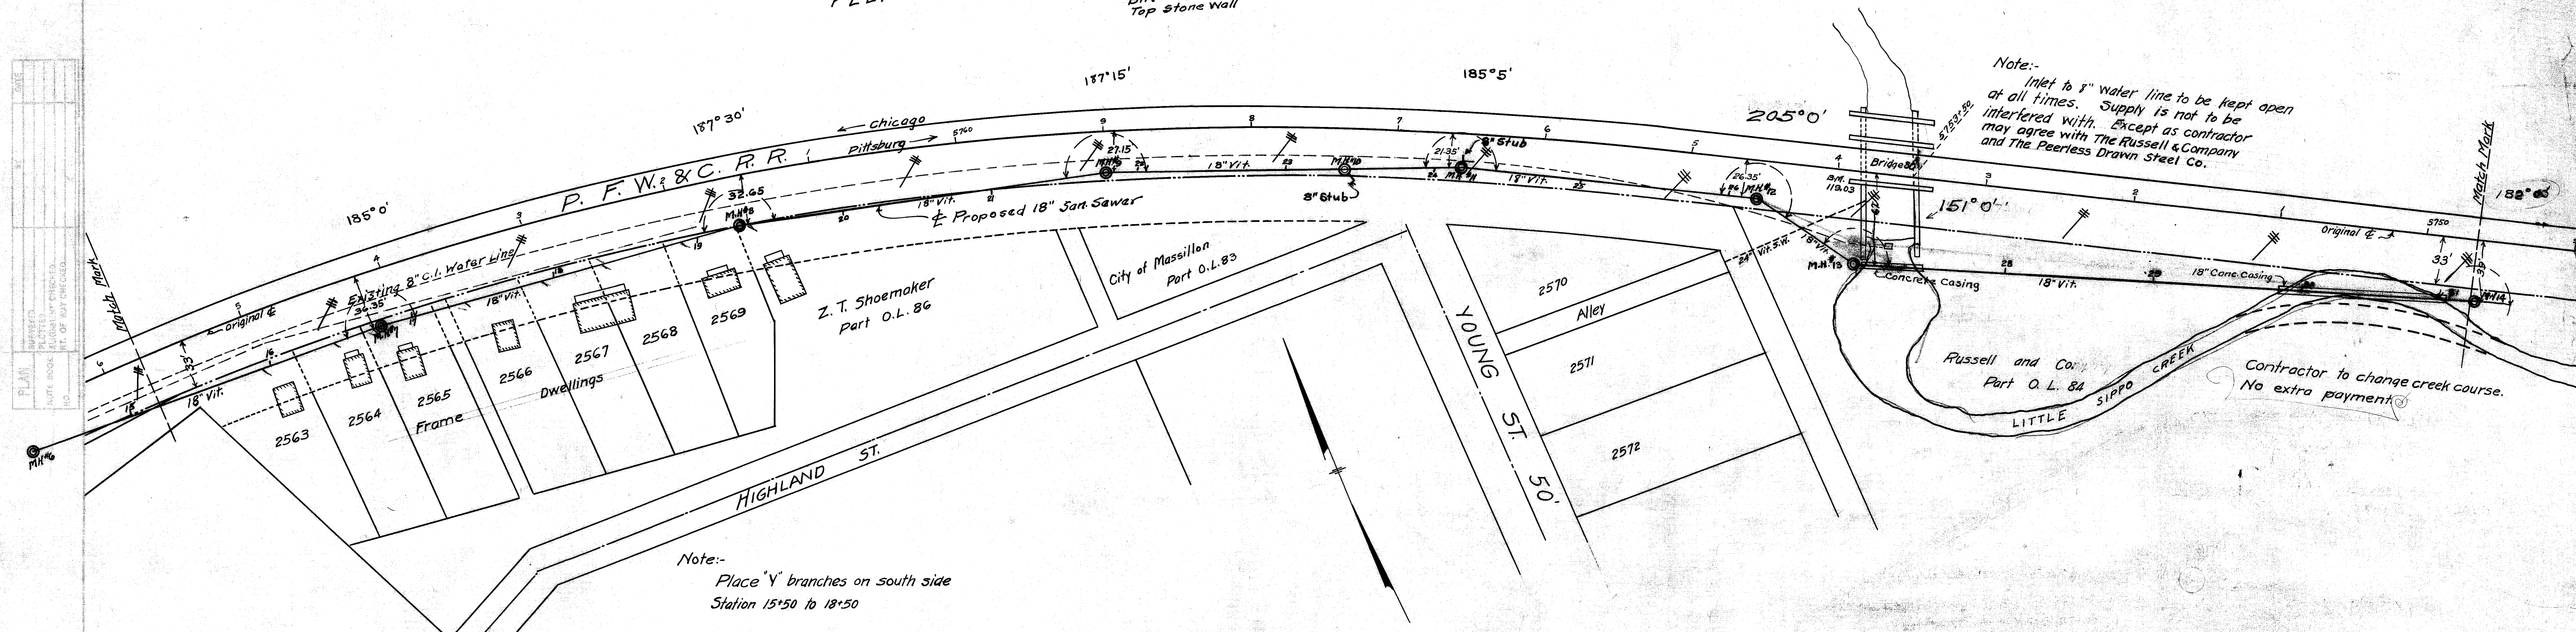

CITY OF MASSILLON, OHIO.	
WETMORE TRUNK SANITARY SEWER	
APPROVED: <i>[Signature]</i>	DEPT. OF PUBLIC SERVICE ENGINEERING DIVISION
DR. BY S. JONES CHD. BY	FILE NO. 72B ACC. NO. 358

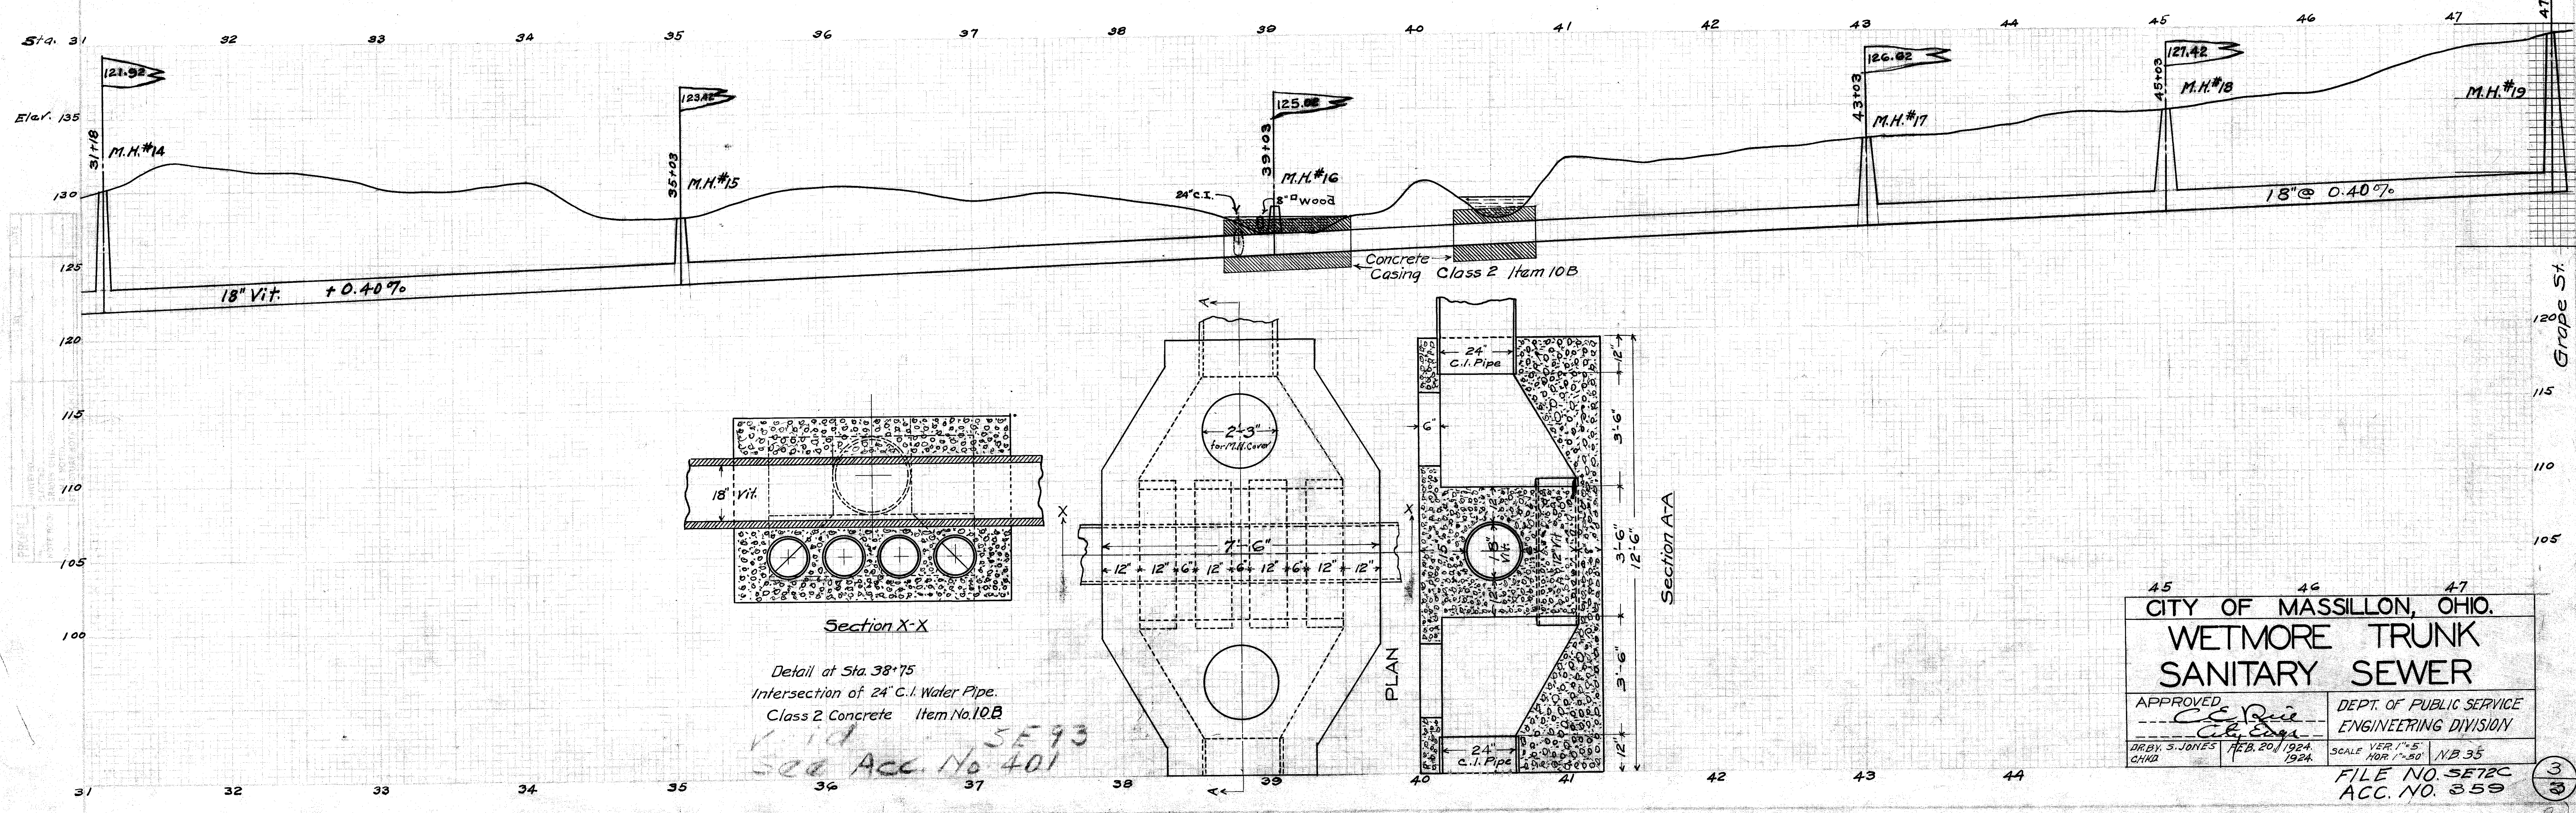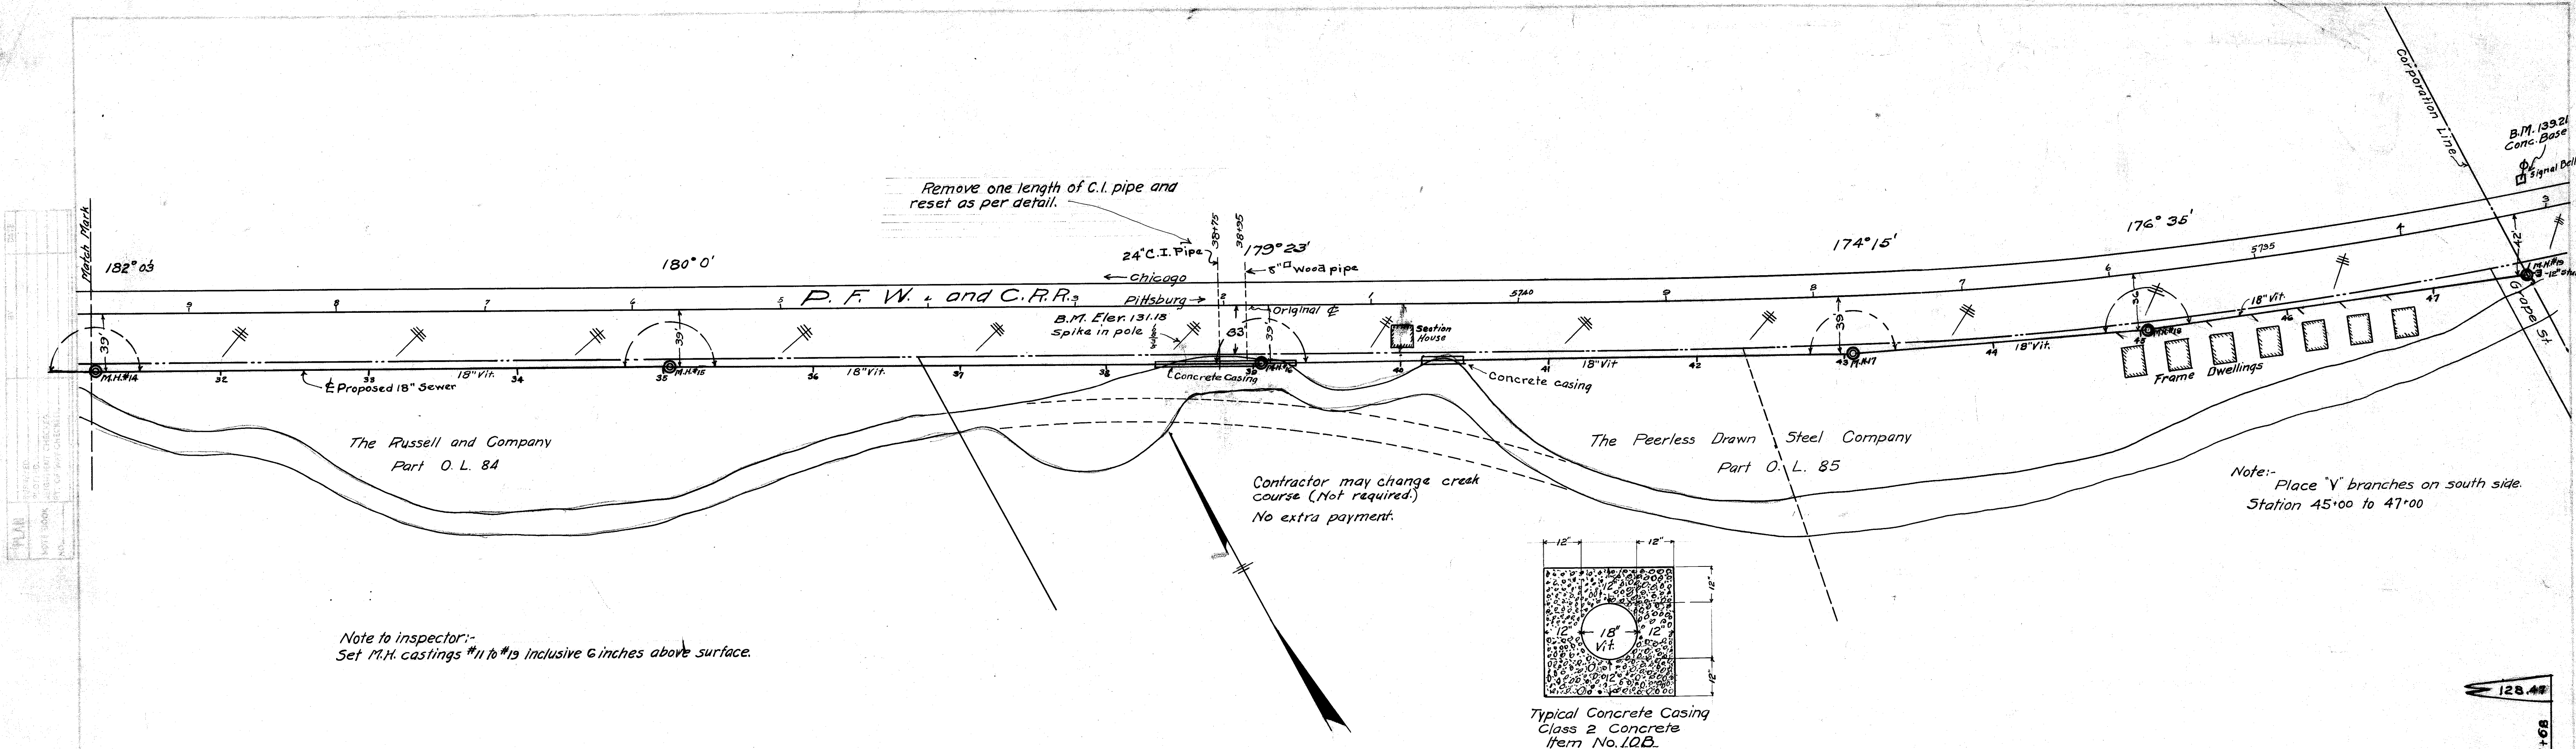

CITY OF MASSILLON, OHIO.
WETMORE TRUNK
SANITARY SEWER

APPROVED: *C. E. Rice*
DEPT. OF PUBLIC SERVICE
ENGINEERING DIVISION

DRY: S. JONES
CHD: 1/20/1924
SCALE: VER. 1"=5'
HOR. 1"=50'

FILE NO. SE72C
ACC. NO. 359