


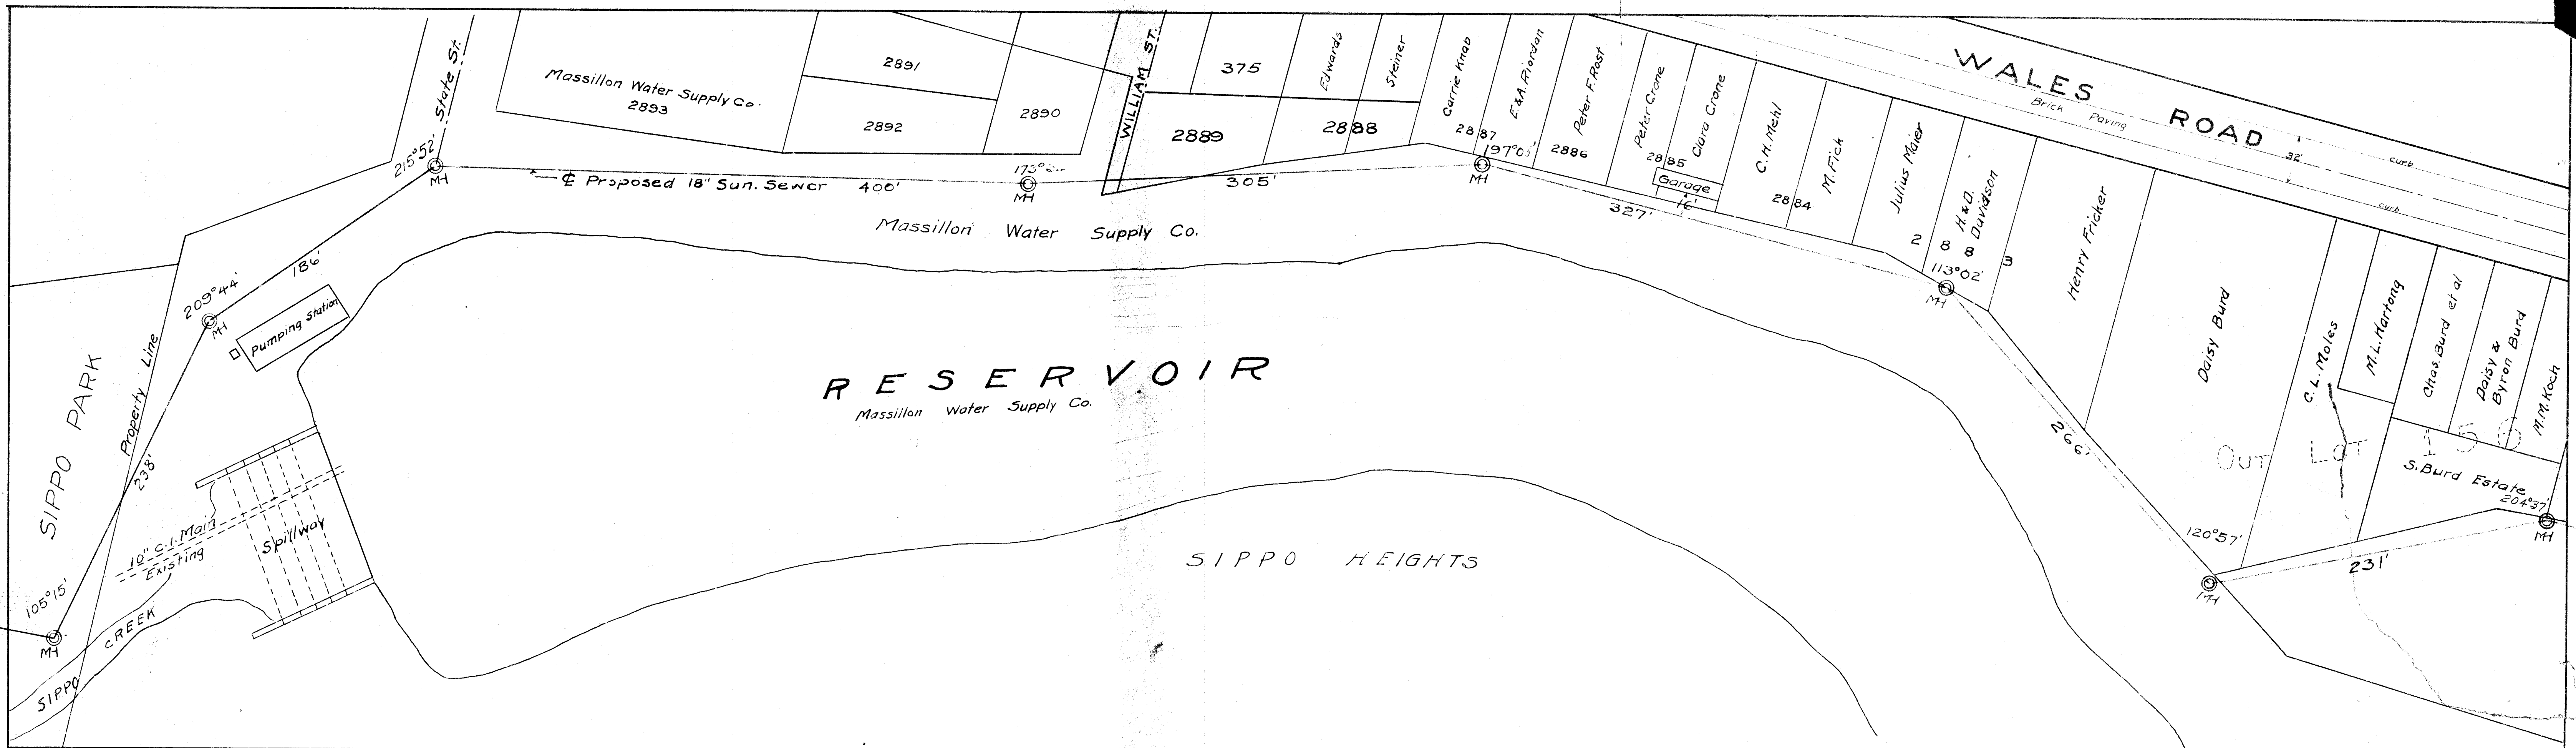

-GRANT-

The undersigned, owner of lands hereon shown, for the sum of One Dollar and other considerations, receipt of which is hereby acknowledged, does hereby grant and convey to the City of Massillon, Ohio, and its successors the right to construct and forever maintain, in and on said lands, a sanitary sewer of eighteen (18) inches inside diameter, to be situated within a strip of land six feet (6') wide, and with centerline as shown hereon.

Further, that the city and its agents may have the temporary use for construction purposes, of an additional strip of land twenty (20) feet wide, and parallel to and adjoining the easement aforesaid.

The Massillon Water Supply Co.

-ACKNOWLEDGEMENT-

State of Ohio } ss.
County of Stark }

Before me, a notary public, in and for said county, personally appeared _____ of the Massillon Water Supply Co., the corporation which executed the foregoing instrument, who acknowledged that the seal affixed to said instrument is the corporate seal of said corporation, that he did sign and seal said instrument as _____ in behalf of said corporation and by authority of its board of directors; and that said instrument is the free act and deed of The Massillon Water Supply Company.

In testimony whereof, I have hereunto subscribed my name at _____, this day of _____, 1924.

Notary Public.

-GRANT-

The undersigned, owner of lands hereon shown, for the sum of One Dollar and other considerations, receipt of which is hereby acknowledged, does hereby grant and convey to the City of Massillon, Ohio, and its successors, the right to construct and forever maintain, in and on said lands a sanitary sewer of eighteen (18) inches inside diameter, to be situated within a strip of land six feet wide, and with centerline as shown hereon.

Further, that the city and its agents may have the temporary use for construction purposes, of an additional strip of land twenty (20) feet wide, and parallel to and adjoining the easement aforesaid.

State of Ohio } ss.
County of Stark }

Before me, a notary public in and for county, personally appeared the above named individuals, who acknowledged that they did sign the foregoing instrument, and that the same is the free act and deed of each of them personally for the purposes and uses therein set forth.

In testimony whereof, I have hereunto set my hand and seal this _____ day of _____, 1924.

Notary Public.

+CERTIFICATION+

I hereby certify that the above is a correct plat of the aforesaid easement.

City Engineer, Massillon, Ohio.



Entered for transfer _____ 1924.

County Auditor.

Received for Record _____ 1924.

Recorded _____ 1924. Vol. _____ Page _____.

County Recorder.

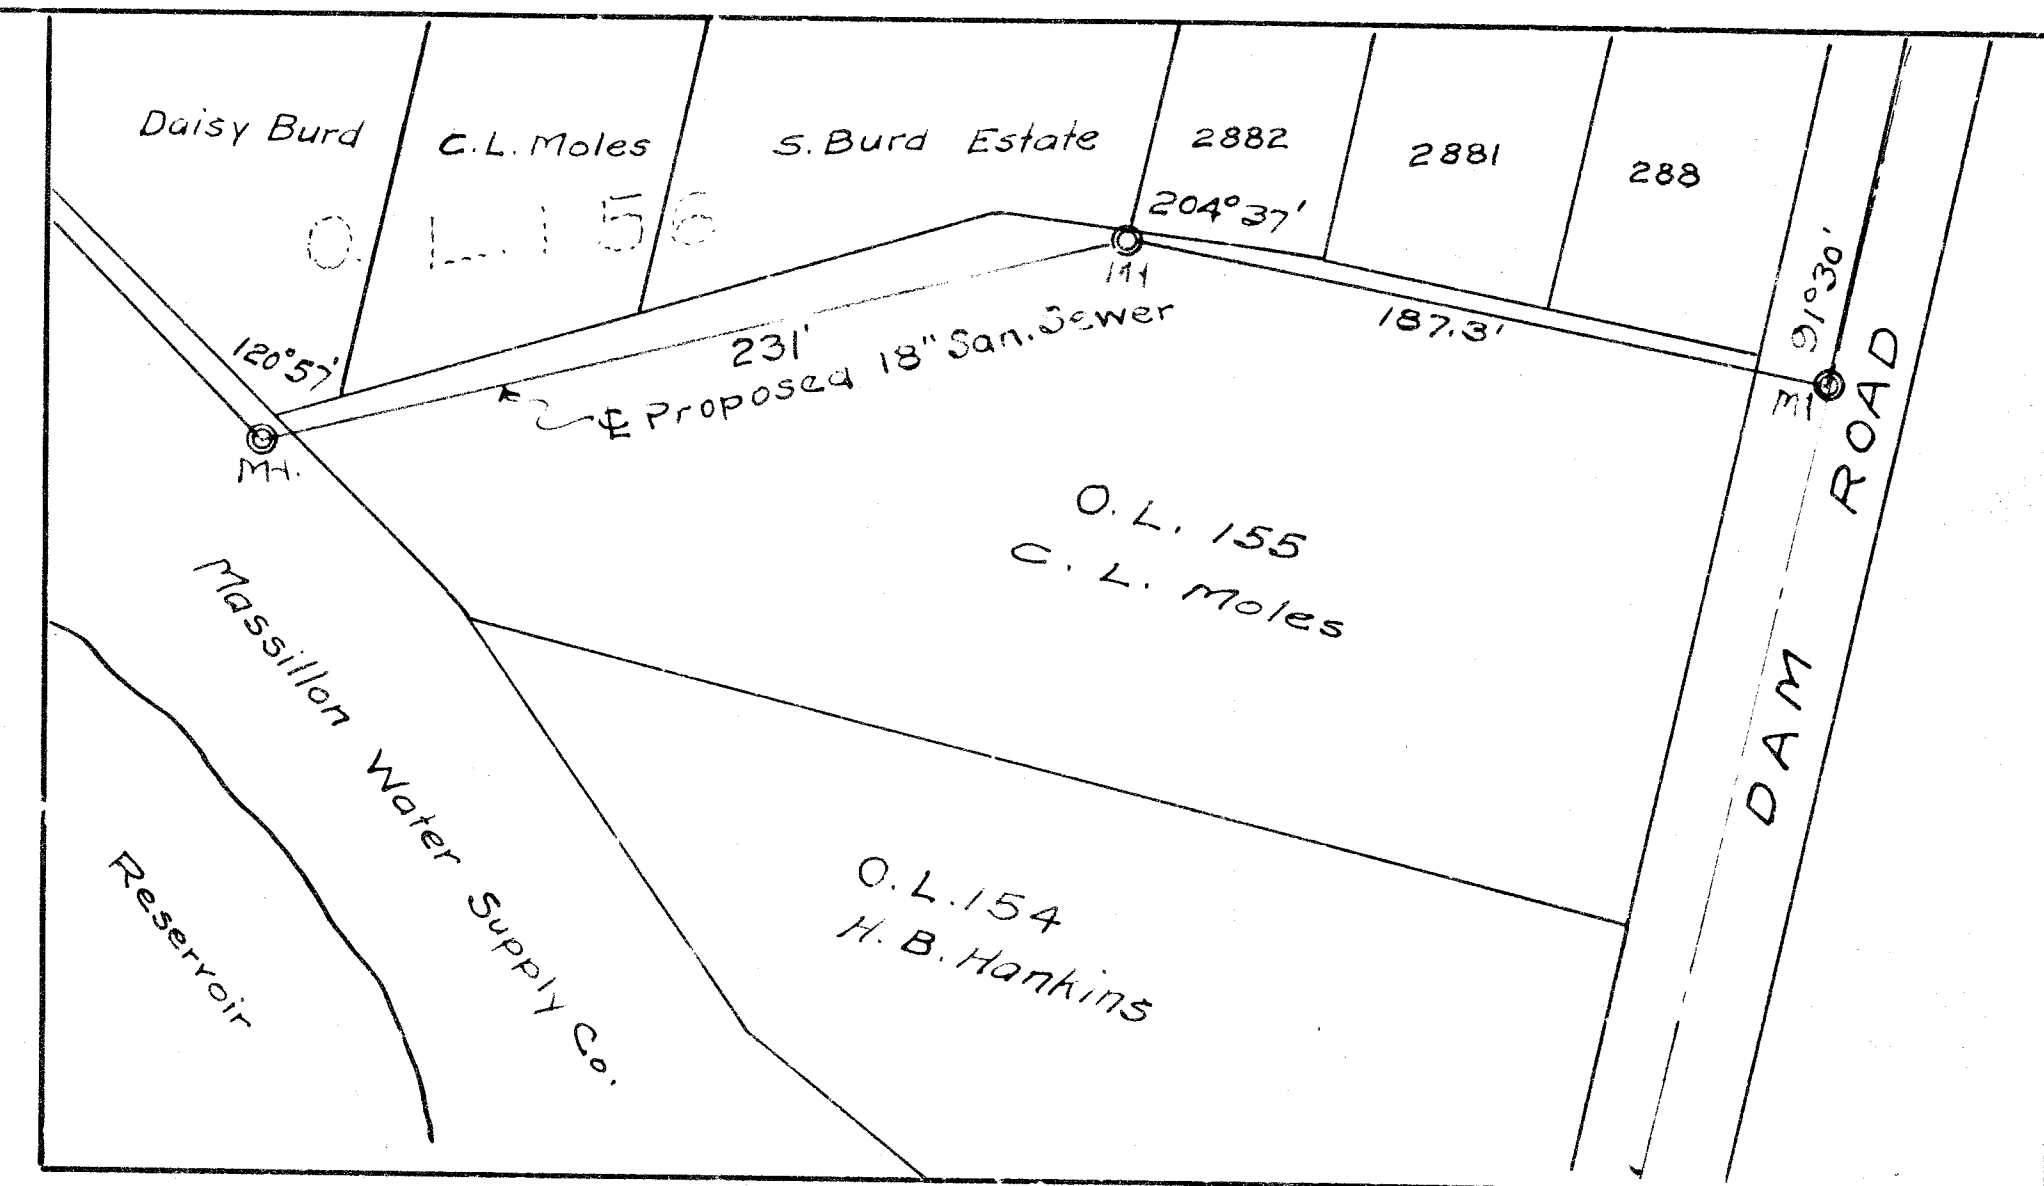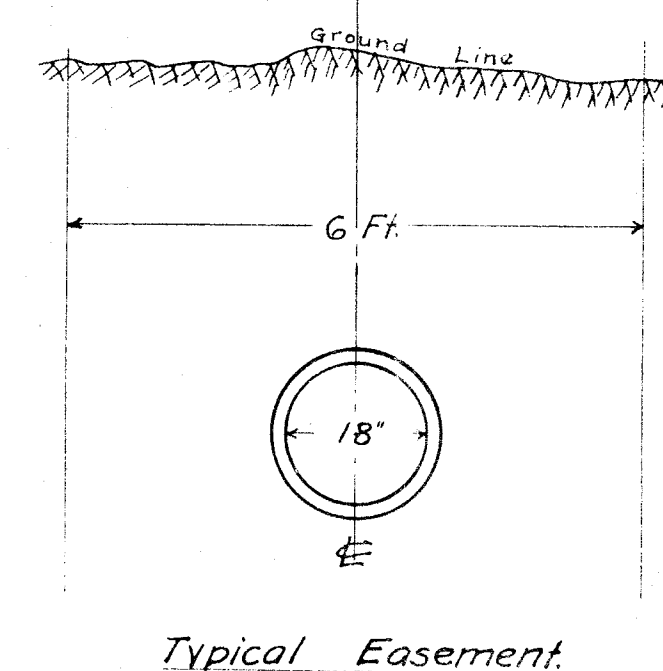

CITY OF MASSILLON, OHIO.	
SIPPO TRUNK SANITARY SEWER EASEMENTS	
APPROVED:-	DEPT. OF PUBLIC SERVICE
CITY ENGINEER.	ENGINEERING DIVISION.
DRAWN BY J.F.	MARCH 12 1924
CHECKED	SCALE 1" = 50' H.P. Plan
FILE NO. SE80	