


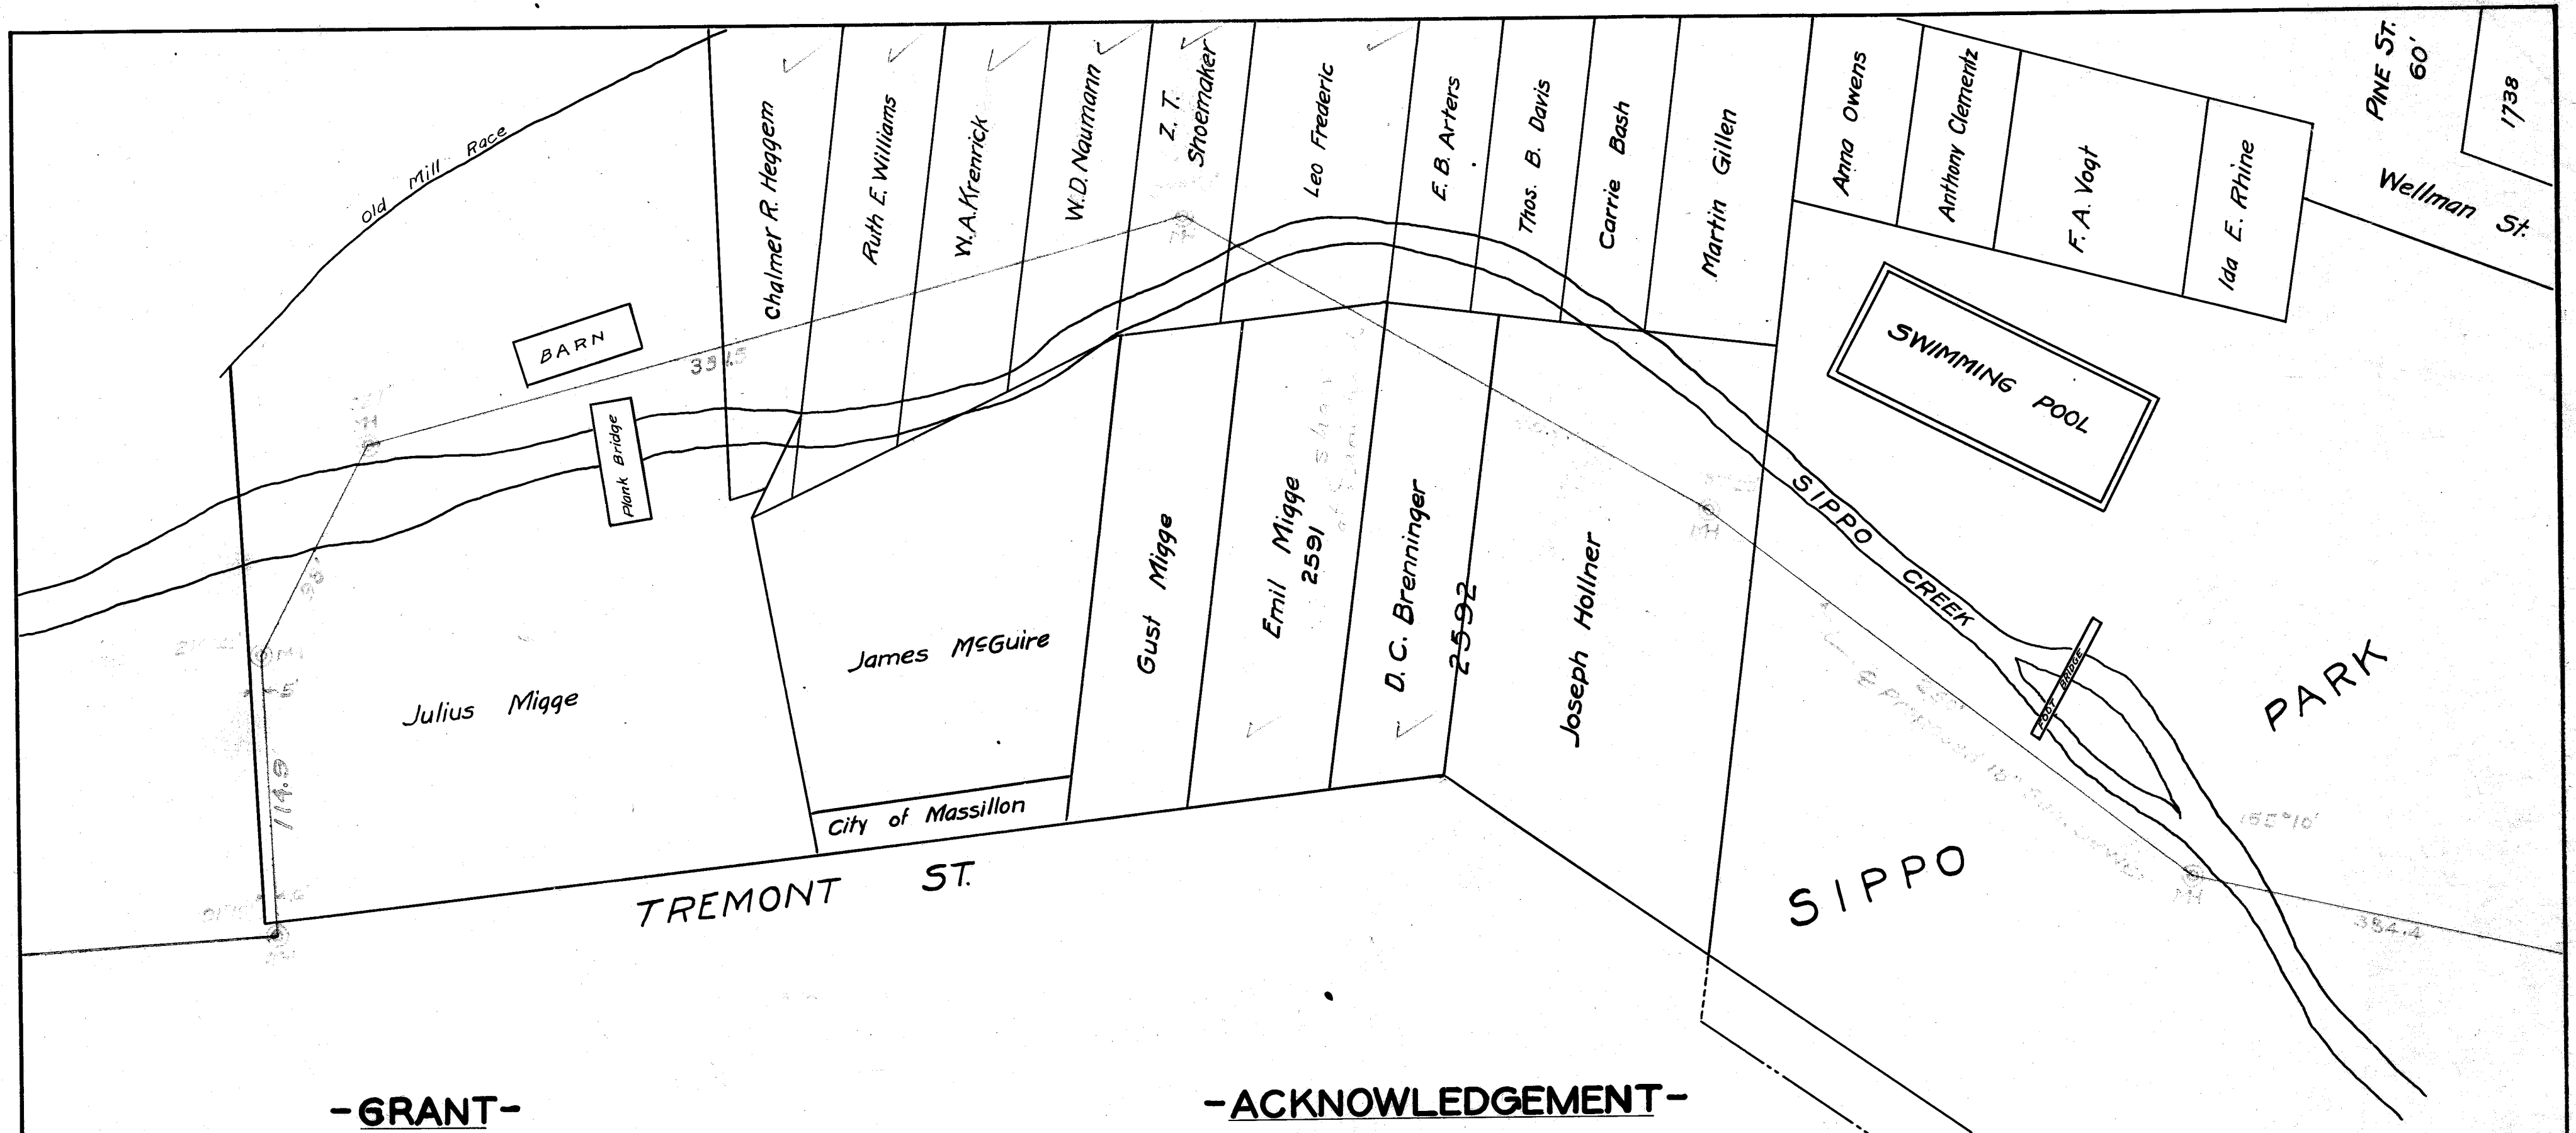

- GRANT -

The undersigned, owners of lands hereon shown, for the sum of One Dollar and other considerations, receipt of which is hereby acknowledged, does hereby grant and convey to the City of Massillon, Ohio, and its successors, the right to construct and forever maintain in and on said lands, a sanitary sewer of (18") eighteen inches inside diameter, to be situated within a strip of land six (6) feet wide, and with centerline as shown hereon.

Further, that the city and its agents may have the temporary use for construction purposes of an additional strip of land twenty (20) feet wide, and parallel to and adjoining the easement aforesaid.

Witnesses:

as to 1	<i>W.D. Naumann</i>	1
" 2	<i>Ruth E. Williams</i>	2
" 3	<i>W.A. Krennick</i>	3
" 4	<i>W.D. Naumann</i>	4
" 5	<i>Z.T. Shoemaker</i>	5
" 6	<i>Leo Frederic</i>	6
" 7	<i>E.B. Arters</i>	7
" 8	<i>Thos. B. Davis</i>	8
" 9	<i>Carrie Bash</i>	9
" 10	<i>Martin Gillen</i>	10
" all	<i>Anna Owens</i>	

- ACKNOWLEDGEMENT -

STATE OF OHIO } S.S.
COUNTY OF STARK }

Before me, a notary public in and for said county, personally appeared the above named individuals, who acknowledged that they did sign the foregoing instrument, and that the same is the free act and deed of each of them personally for the purposes and uses therein set forth.

In testimony whereof, I hereunto set my hand and seal this 15th day of May 1924.

[Signature]
Notary Public.

+ CERTIFICATION +

I hereby certify that the above is a correct plat of the aforesaid easement.

[Signature]
City Engineer,
Massillon, Ohio.


Entered for transfer _____ 1924.

County Auditor.

Received for Record _____ 1924.

Recorded _____ 1924. Vol. _____ Page _____

County Recorder.

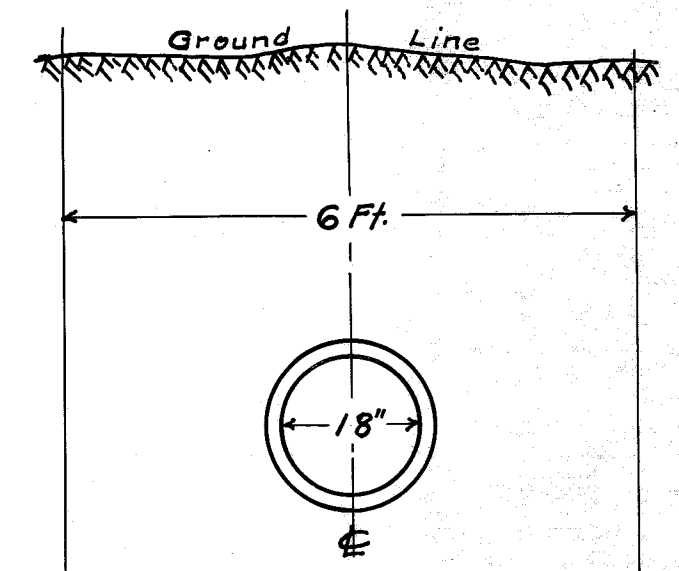

Typical Easement

CITY OF MASSILLON OHIO
SIPPO TRUNK SANITARY
SEWER EASEMENTS

APPROVED <i>[Signature]</i>	DEPT. OF PUBLIC SERVICE ENGINEERING DIVISION
DR. BY S. JONES CH. BY	MARCH 11, 1924 1924
SCALE 1"=50'	N.B. P

FILE NO. SE81
ACC. NO. 374