

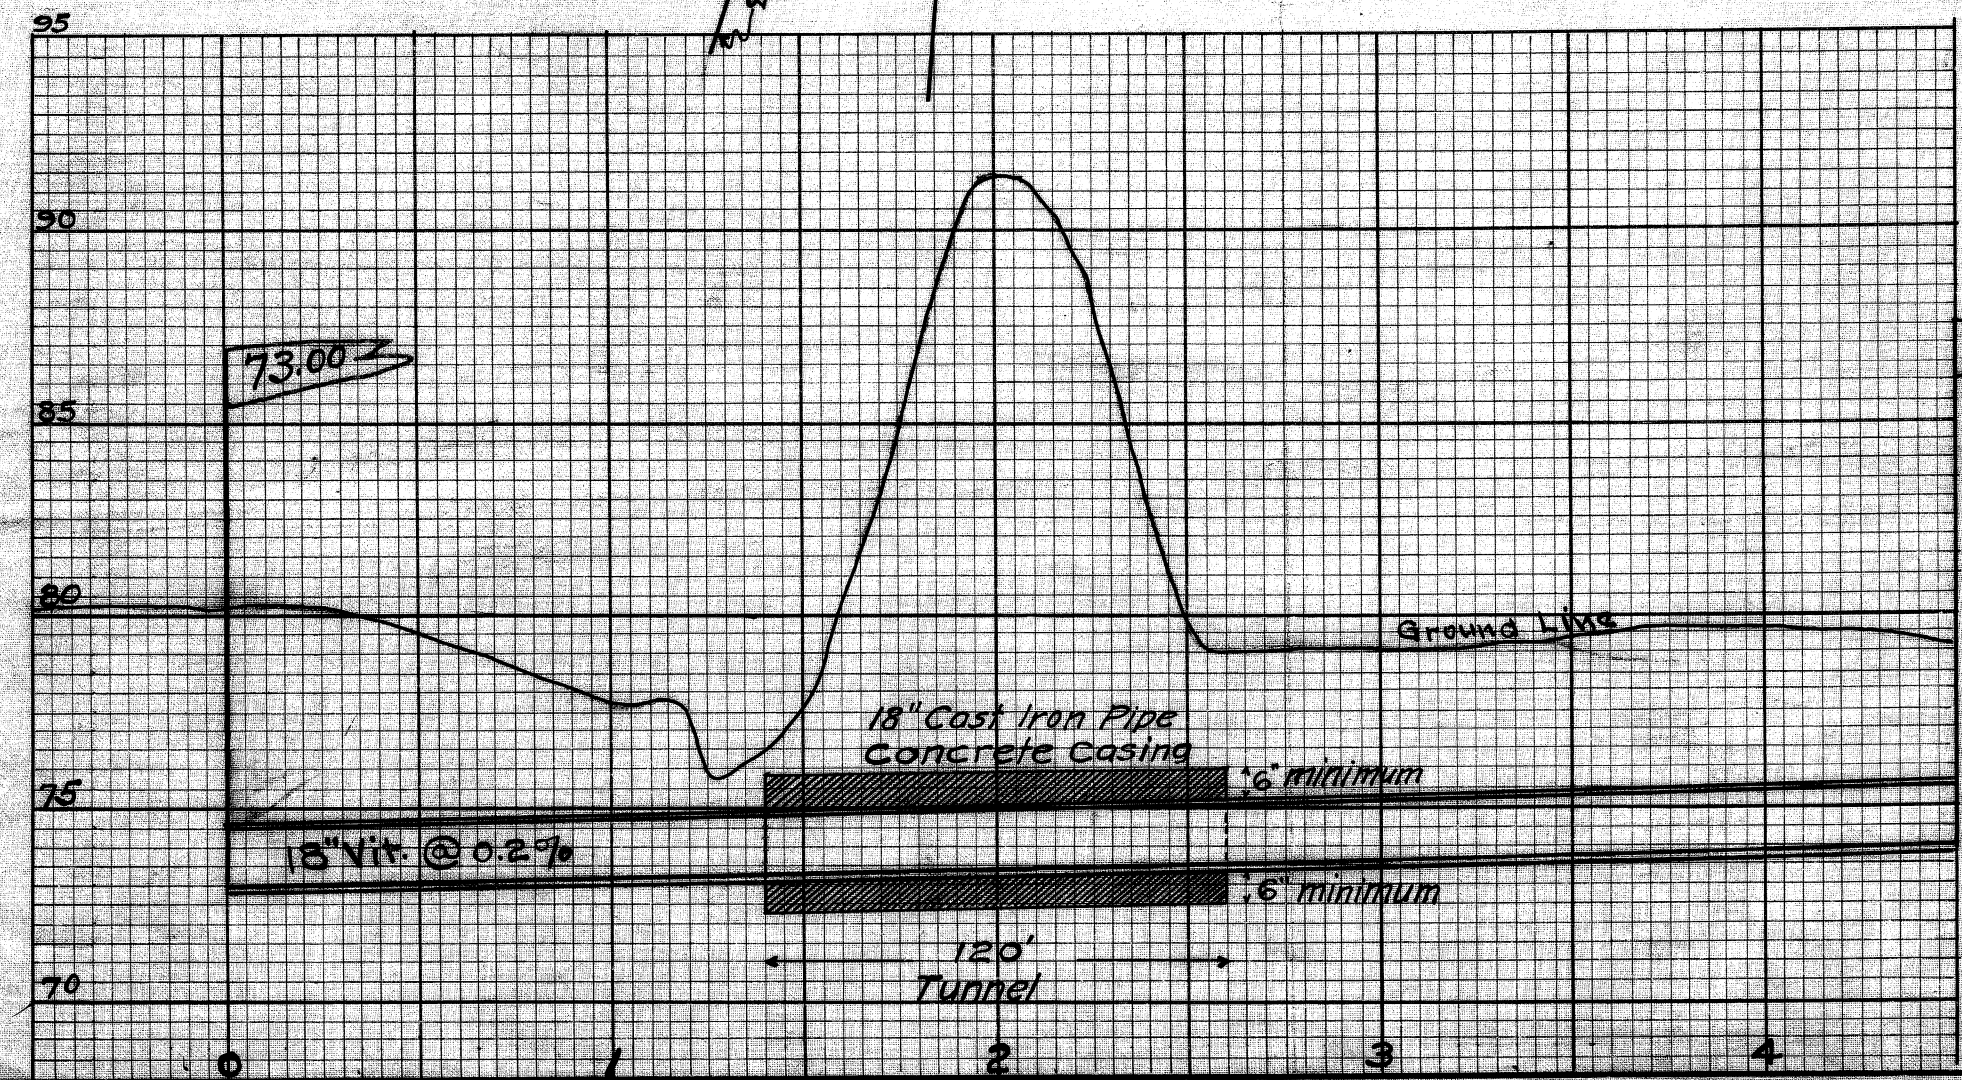
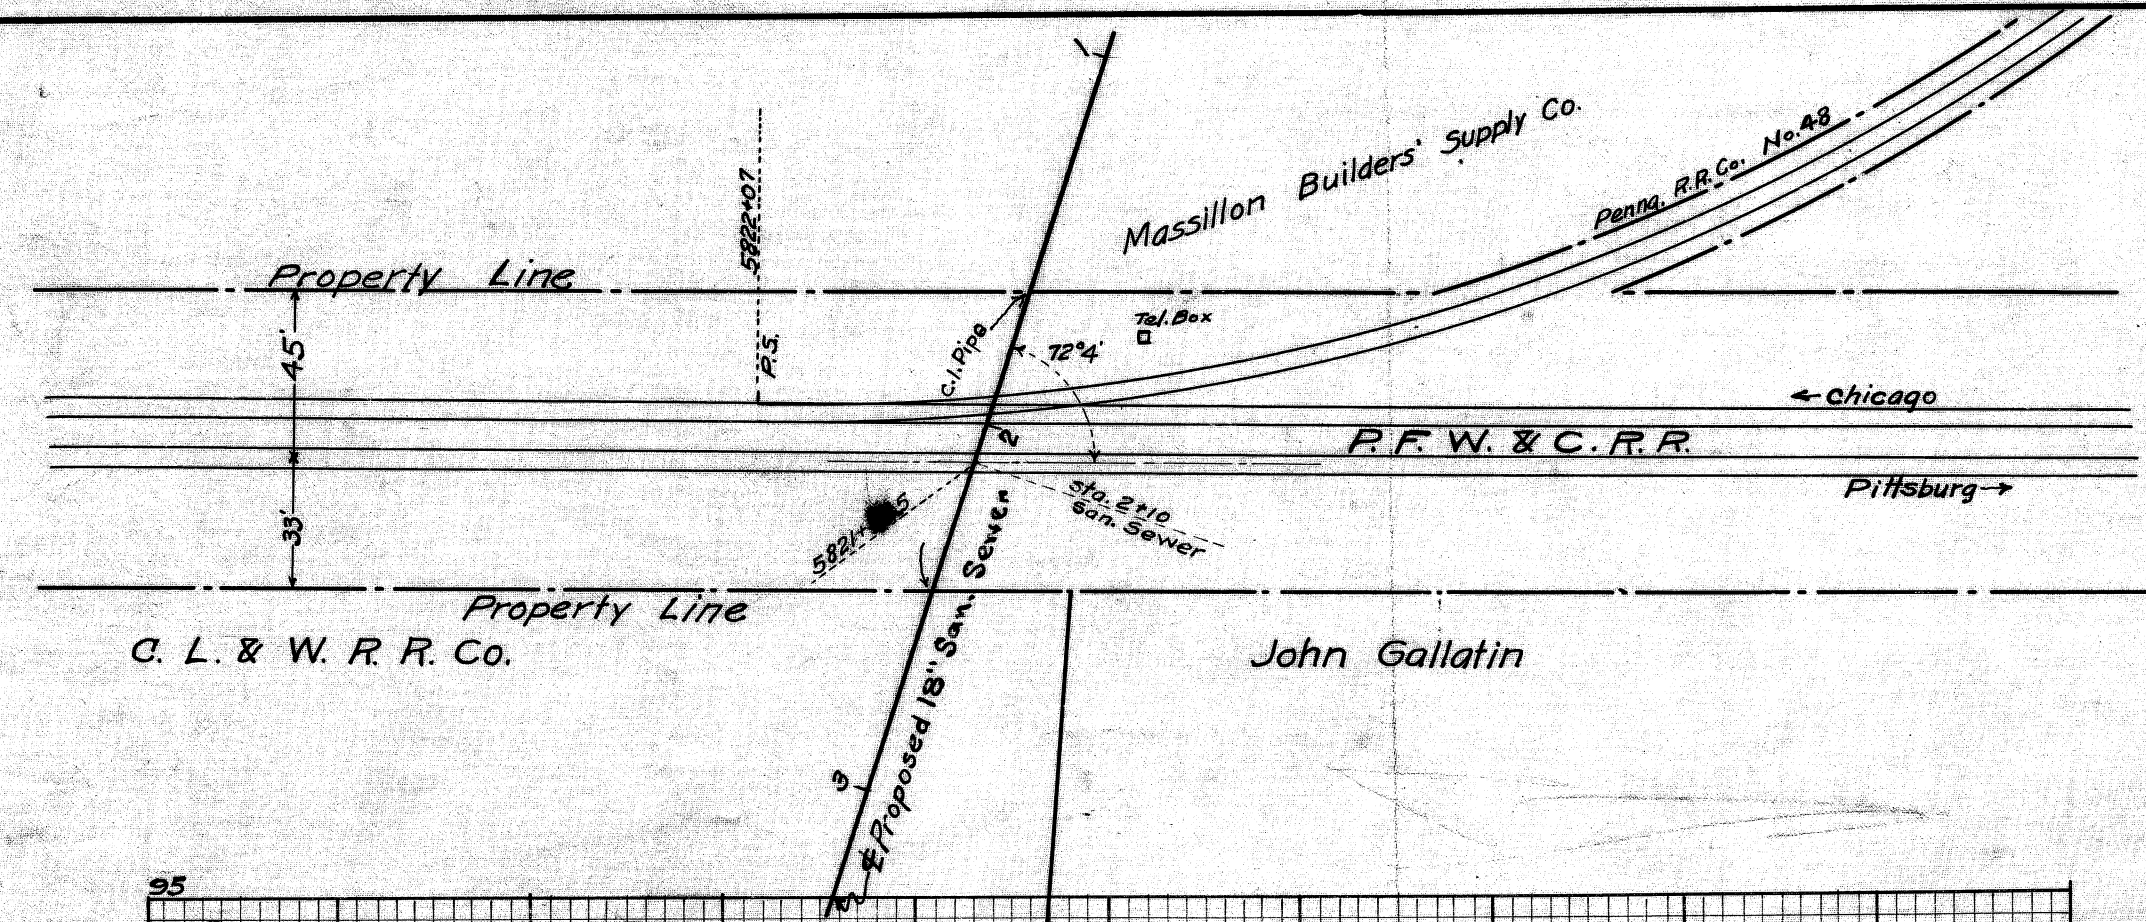


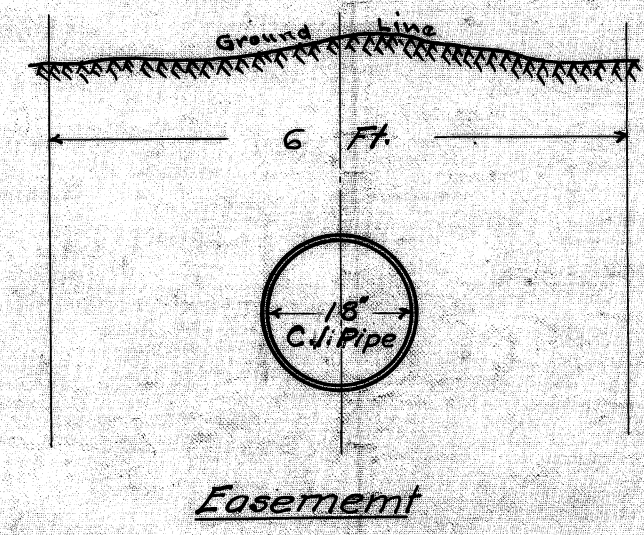

Notes:-
 Bents spaced 4' o/c
 All timbering to be left in place.
 Full tunnel bore to be filled with concrete.
 Timber design to be changed by mutual consent of R.R. & City Engr.

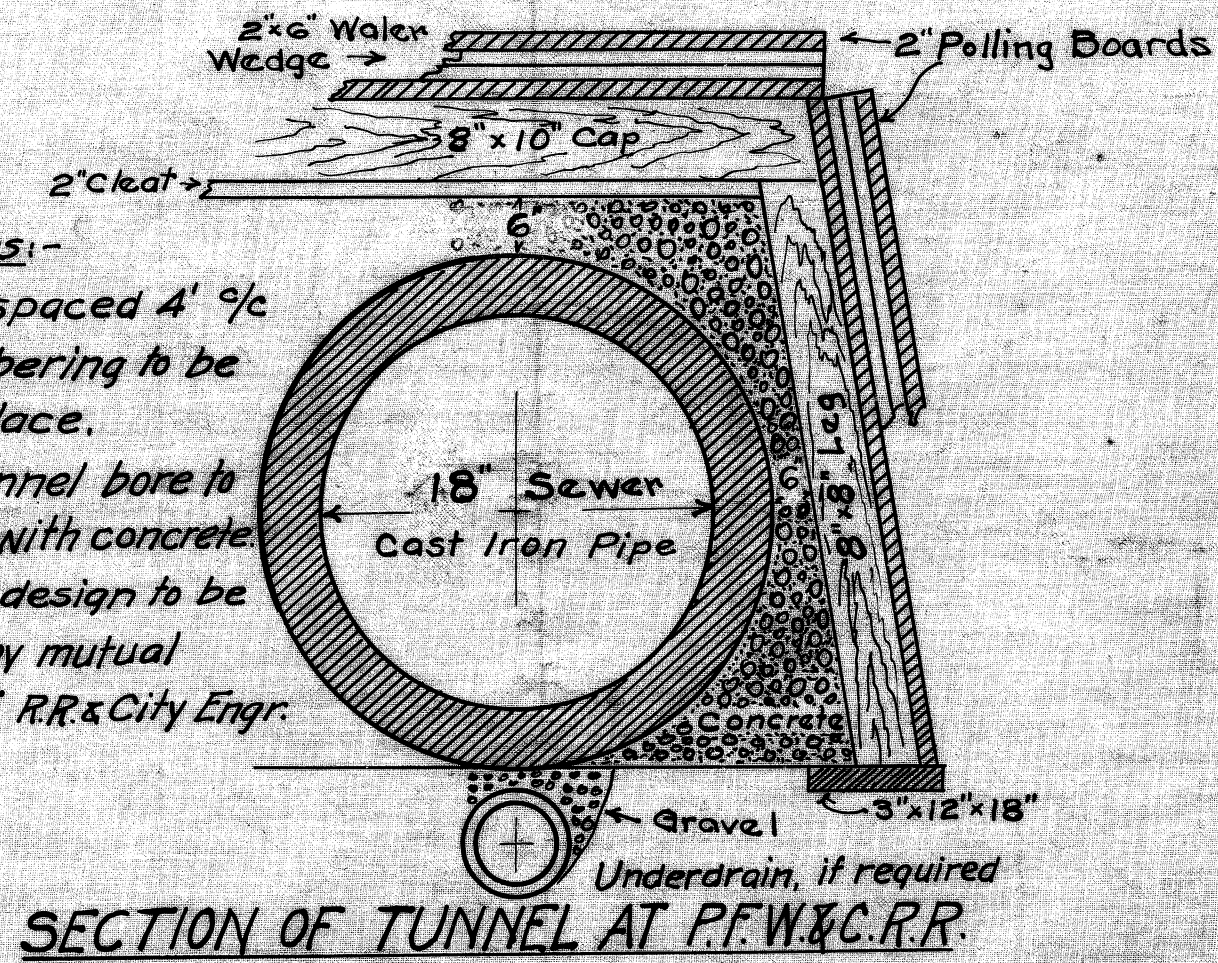

-GRANT-

The undersigned, owner of lands hereon shown, for the sum of One Dollar and other considerations, receipt of which is hereby acknowledged, does hereby grant and convey to the city of Massillon, Ohio, and its successors, the right to construct and forever maintain in and on said lands, a sanitary sewer of eighteen (18) inches inside diameter, to be situated within a strip of land six (6) feet wide, and with centerline as shown hereon.

Further, that the City and its agents may have the temporary use for construction purposes, of an additional strip of land twenty (20) feet wide, and parallel to and adjoining the easement aforesaid

The Pittsburg Ft. Wayne and Chicago Railroad Co.

By _____
 Title _____

Witnessed by: _____

-ACKNOWLEDGEMENT-

STATE OF OHIO } S.S.
 COUNTY OF STARK }

Before me, a notary public in and for said county, personally appeared _____ of The Pittsburg Ft. Wayne and Chicago R.R. Co. the corporation which executed the foregoing instrument, who acknowledged that the seal affixed thereto is the corporate seal of said corporation; that he did sign and seal said instrument as _____ in behalf of said corporation and by authority of its board of directors; and that said instrument is the free act and deed of The Pittsburg Ft. Wayne and Chicago Railroad Company. In testimony whereof, I have hereunto subscribed my name at _____ this _____ day of _____ 1924.

Witnessed by: Notary Public. _____

+CERTIFICATION+

I hereby certify plat shown hereon is a correct plat of the aforesaid easement.

City Engineer,
 Massillon, Ohio.

Entered for transfer _____ 1924.

County Auditor.

Received for record _____ 1924.

Recorded _____ 1924.

Volume _____ Page _____

County Recorder.

Note:-

Elevation 0.00 City Datum Equals
 Elevation 848.91 U.S.G.S.

CITY OF MASSILLON OHIO			
WOOSTER SANITARY TRUNK			
SEWER			
P.F.W. & C.R.R. CO. EASEMENT			
APPROVED: _____	DEPT. OF PUBLIC SERVICE		
_____	ENGINEERING DIVISION		
DR BY JONES	MARCH 18, 1924	SCALE	N.B. 35
CH BY	1924	1" = 50'	

Revised March 20, 1924
 FILE NO. SE83
 Acc. NO. 376