
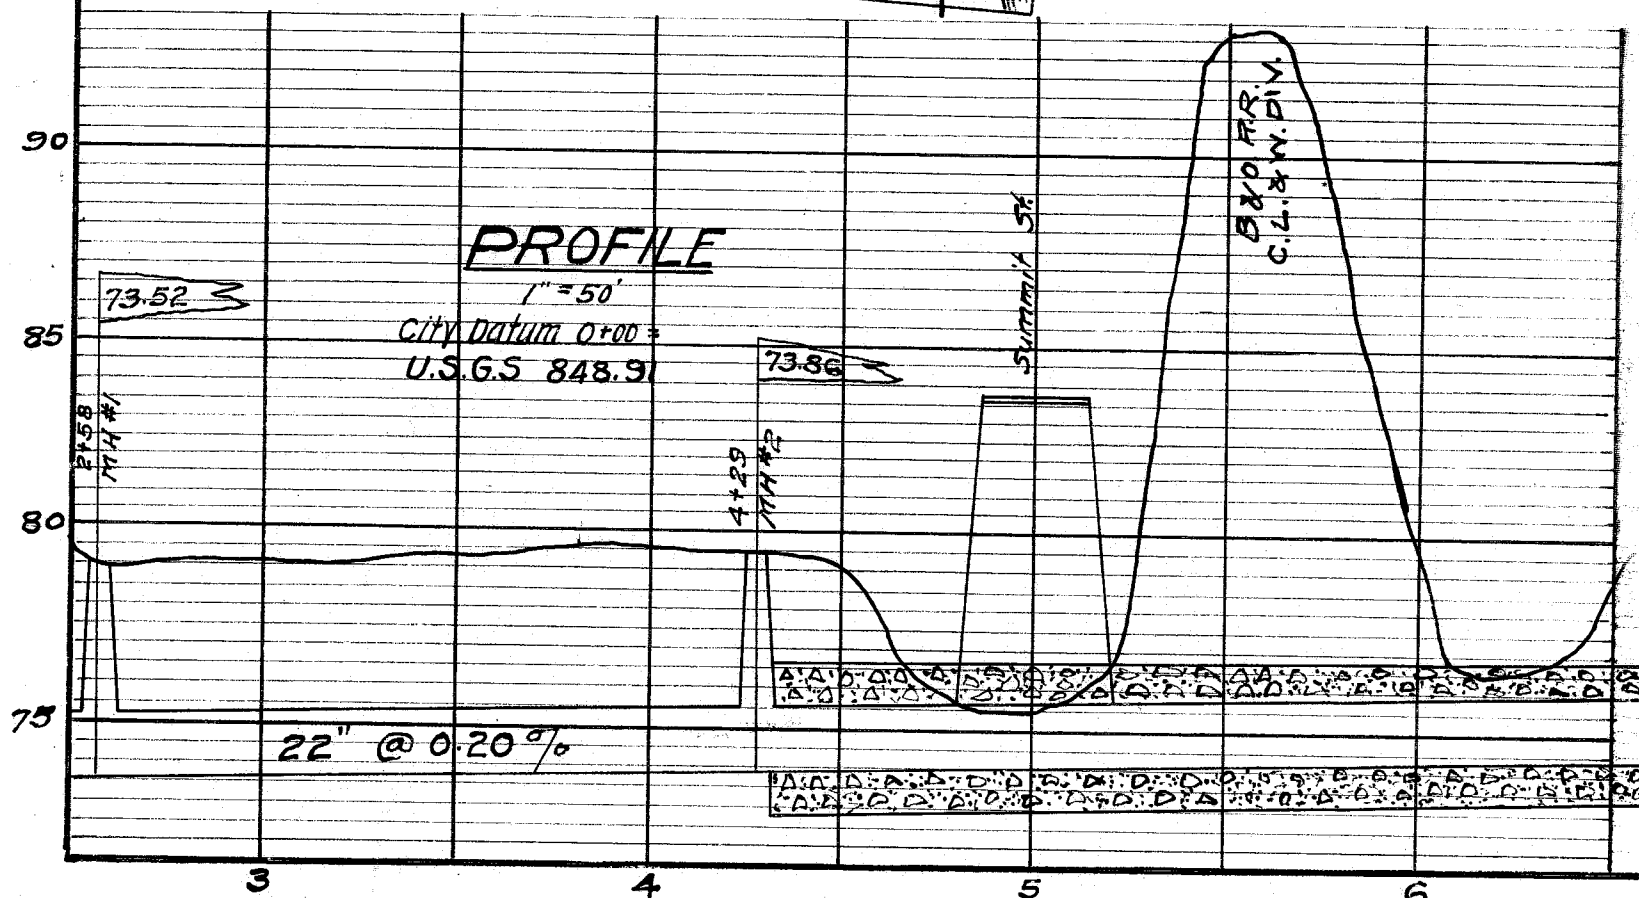


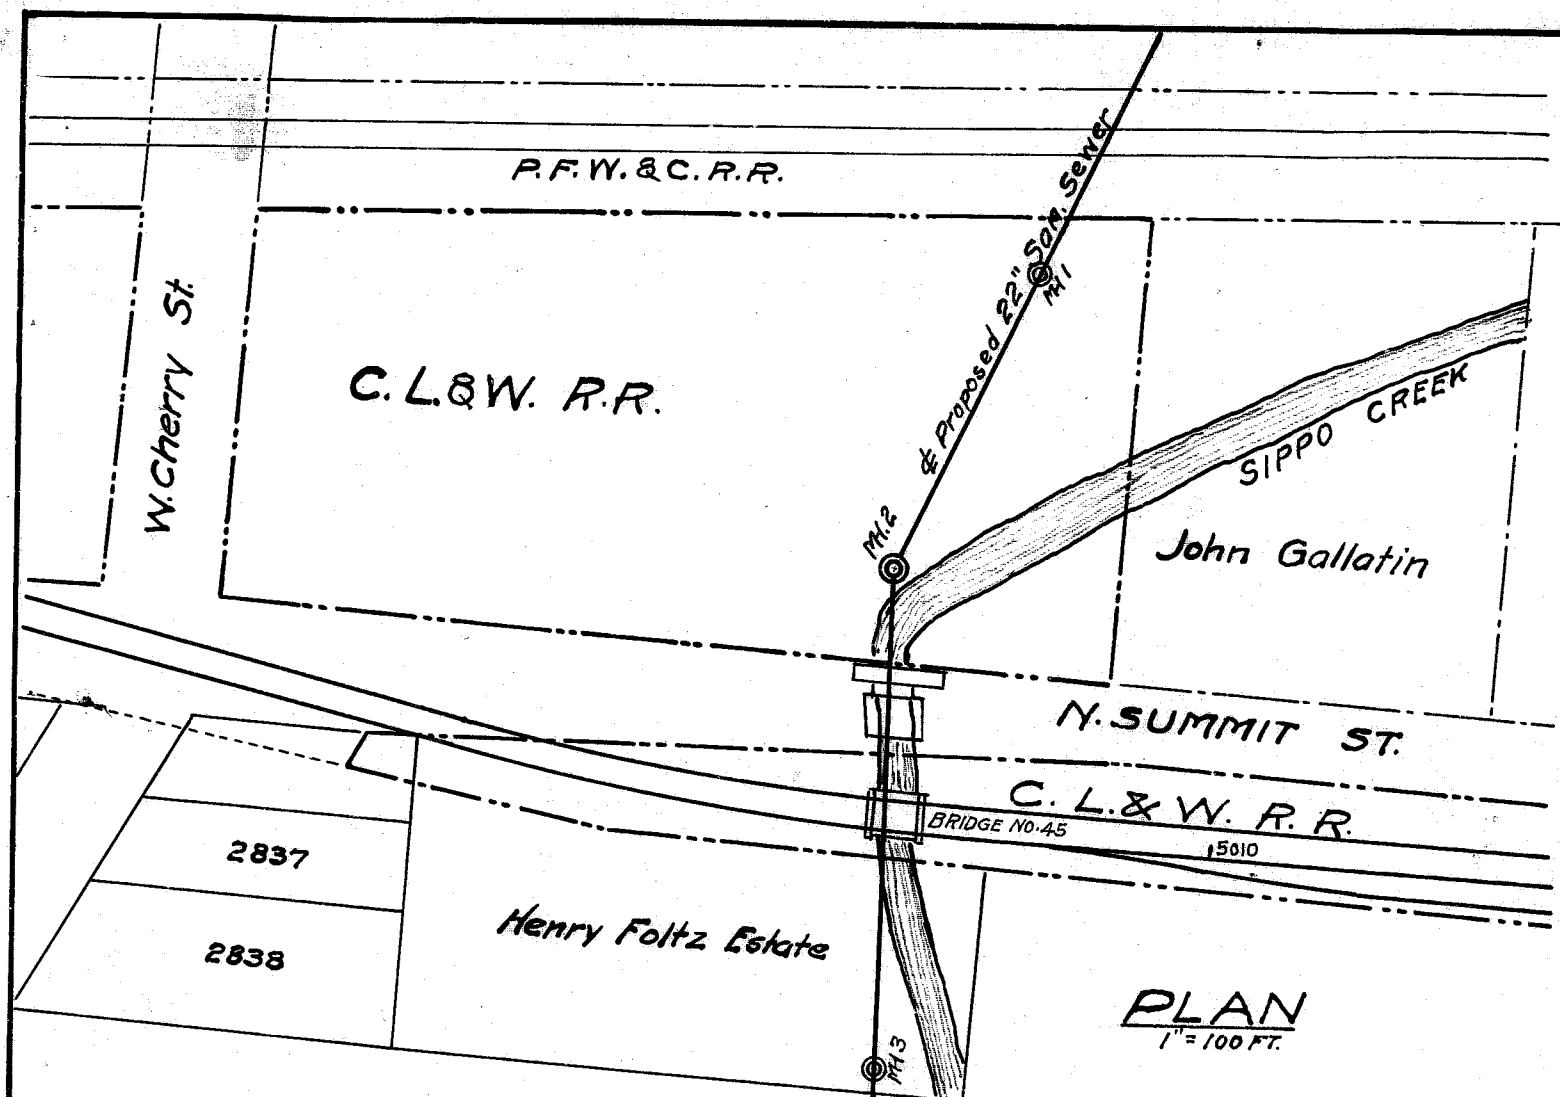

÷ GRANT ÷

The undersigned, owner of lands hereon shown, for the sum of One Dollar and other considerations, receipt of which is hereby acknowledged, does hereby grant and convey to the City of Massillon, Ohio, and its successors, the right to construct and forever maintain in and on said lands, a sanitary sewer of twenty-two(22) inches inside diameter, to be situated within a strip of land six(6) feet wide, and with centerline as shown hereon. Further, that the City and its agents may have the temporary use for construction purposes, of an additional strip of land twenty (20) feet wide, and parallel to and adjoining the easement aforesaid.

The Baltimore and Ohio Railroad Company
Cleveland Lorain and Wheeling Division

Witnessed by:-

By
Title

÷ ACKNOWLEDGEMENT ÷

STATE OF OHIO } S.S.
COUNTY OF STARK

Before me, a notary public, in and for said county, personally appeared _____, of the Baltimore and Ohio Railroad Company, the corporation which executed the foregoing instrument, who acknowledged that the seal affixed to said instrument is the corporate seal of said corporation; that he did sign and seal said instrument as _____ in behalf of said corporation and by authority of its board of directors; and that said instrument is the free act and deed of The Baltimore and Ohio Railroad Company.

In testimony whereof, I have hereunto subscribed my name at _____, this _____ day of _____, 1924.

Notary Public.

÷ CERTIFICATION ÷

I hereby certify that the above is a correct plat of the aforesaid easement.

C. E. Rice
City Engineer
Massillon, Ohio.

Entered for transfer _____ 1924

County Auditor.

Received for Record _____ 1924

Recorded _____ 1924.

Volume _____ Page _____

County Recorder.

CITY OF MASSILLON, OHIO.

WOOSTER TRUNK SEWER
B. & O. R. R. EASEMENT

APPROVED
C. E. Rice
CITY ENGINEER

DEPT. OF PUBLIC SERVICE
ENGINEERING DIVISION

DR. BY S. JONES MARCH 22, 1924
CH. BY NB 35 P 46-49

FILE NO. 5E84
ACC. NO. 377