

"GRANT."

The undersigned, owner of lands hereon shown, for the sum of One Dollar and other considerations, receipt of which is hereby acknowledged, does hereby grant and convey to the city of Massillon, Ohio, and its successors, the right to construct and forever maintain in and on said lands, a sanitary sewer to be situated within a strip of land of six feet wide, and centerline as shown hereon:

Further, that the city and its agents may have the temporary use, for construction purposes, of an additional strip of land forty feet wide and parallel to, and adjoining, the easement aforesaid.

Witnessed:— Wheeling & Lake Erie Railroad.

By: _____
Title:—

"ACKNOWLEDGEMENT"

STATE OF OHIO } S.S.
COUNTY OF STARK }

Before me a notary public, in and for said county, personally appeared _____ president of the _____ company, the corporation which executed the foregoing instrument, who acknowledged that the seal affixed to said instrument is the corporate seal of said corporation; that he did sign, and seal said instrument as president in behalf of said corporation and by authority of its board of directors; and that said instrument is the free act and deed of the _____ company.

In testimony whereof, I have hereunto subscribed my name at _____, this _____ day of _____ 1924

I hereby certify that the above is a correct plat of aforesaid easement.



C. E. Rice
CITY ENGINEER
MASSILLON, OHIO.

Entered for transfer _____ 192

Received for record _____ 192
COUNTY AUDITOR

Recorded _____ 192 Vol. _____ Page. _____

COUNTY RECORDER

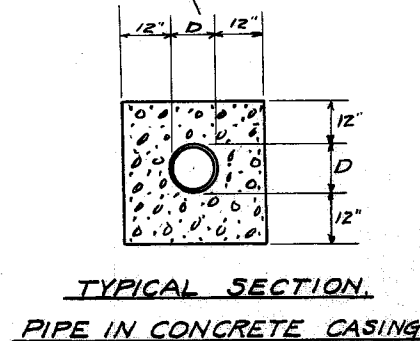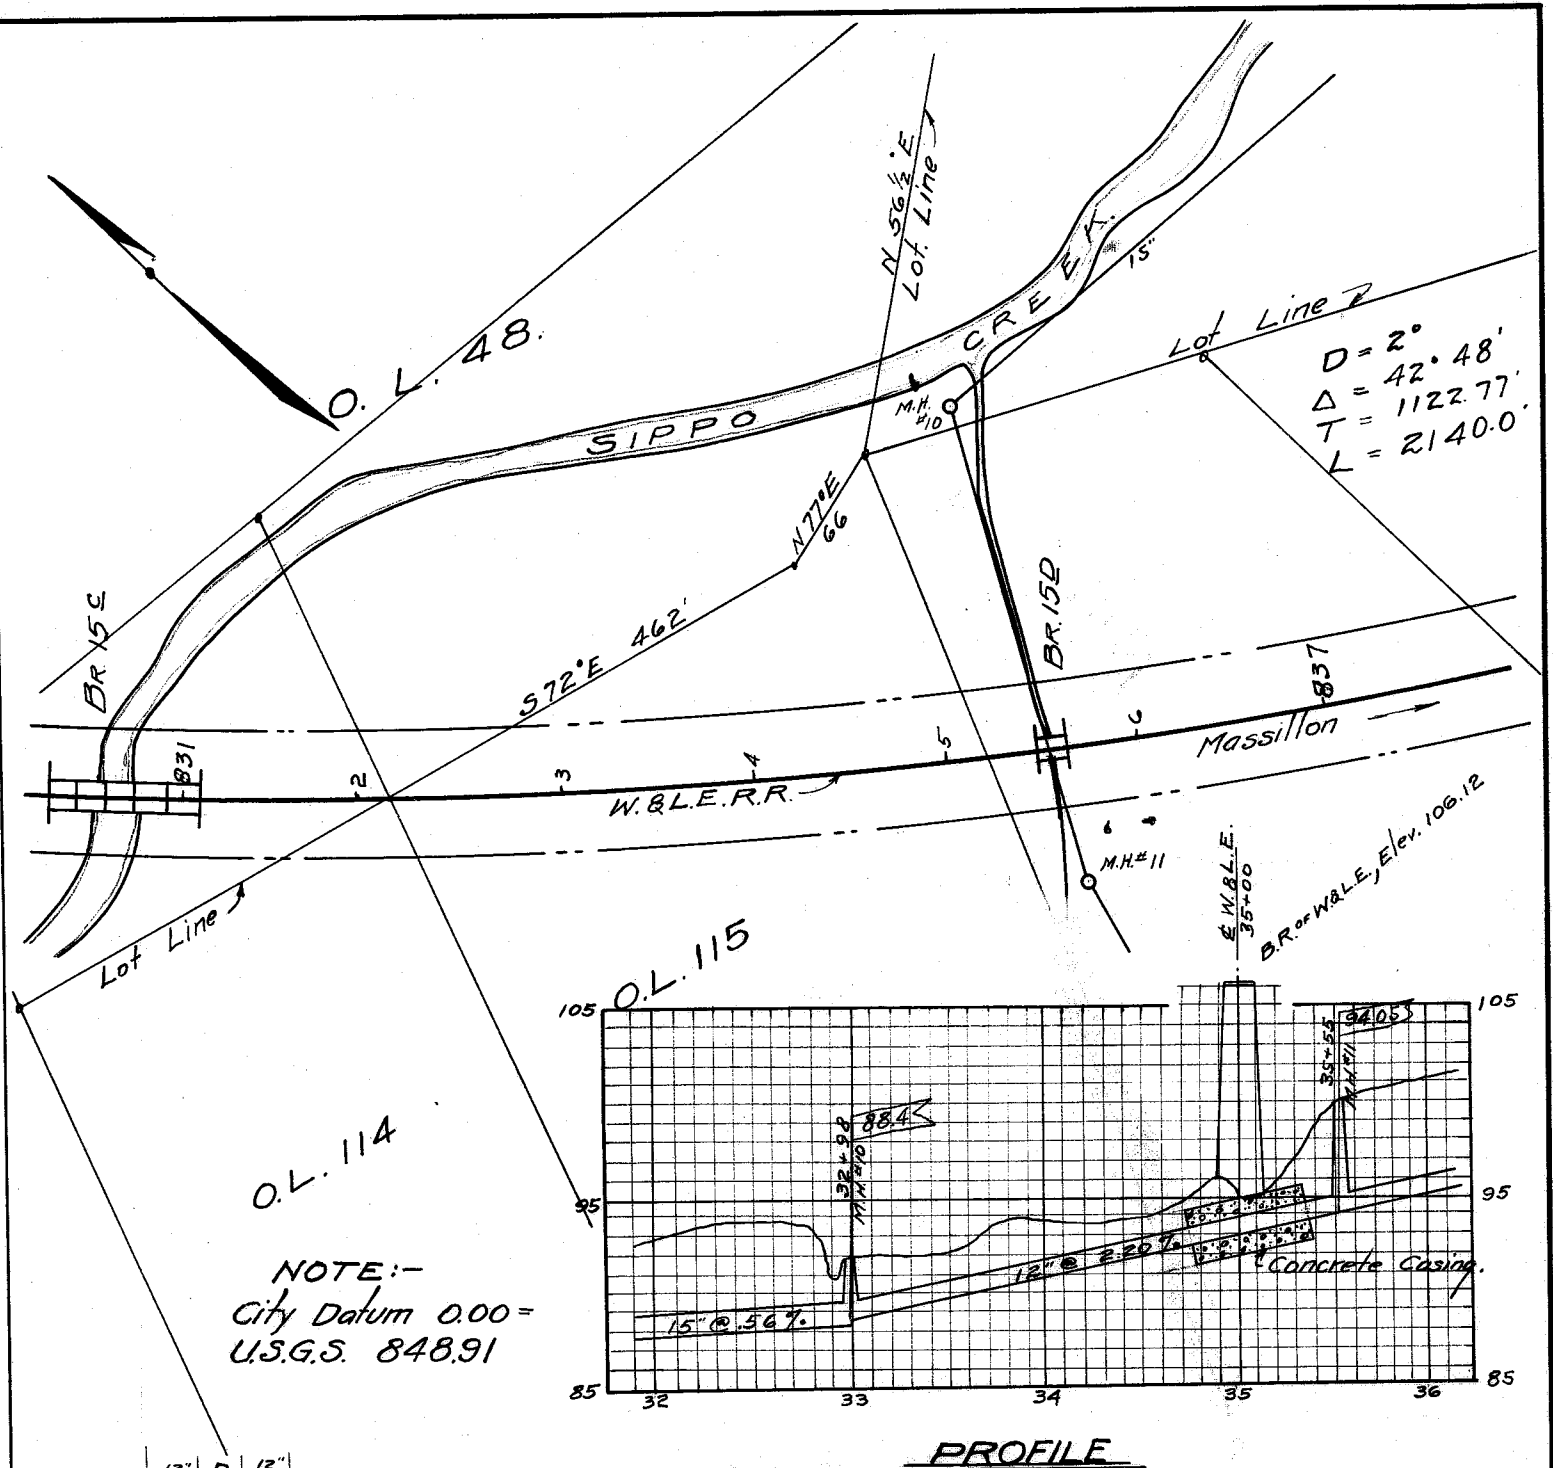

CITY OF MASSILLON, OHIO.

SEWER EASEMENT. WOOSTER SANITARY TRUNK IN & ON W.B.L.E. LANDS

APPROVED: C. E. Rice
City Eng.

DEPT. OF PUBLIC SERVICE
ENGINEERING DIVISION.

DR. BY E.B.C.
CK. BY

Scale:— 1"= 100'

MAR. 22, 1924 NB. 35 P. 52

FILE NO. SE-85
ACC. NO. 378