
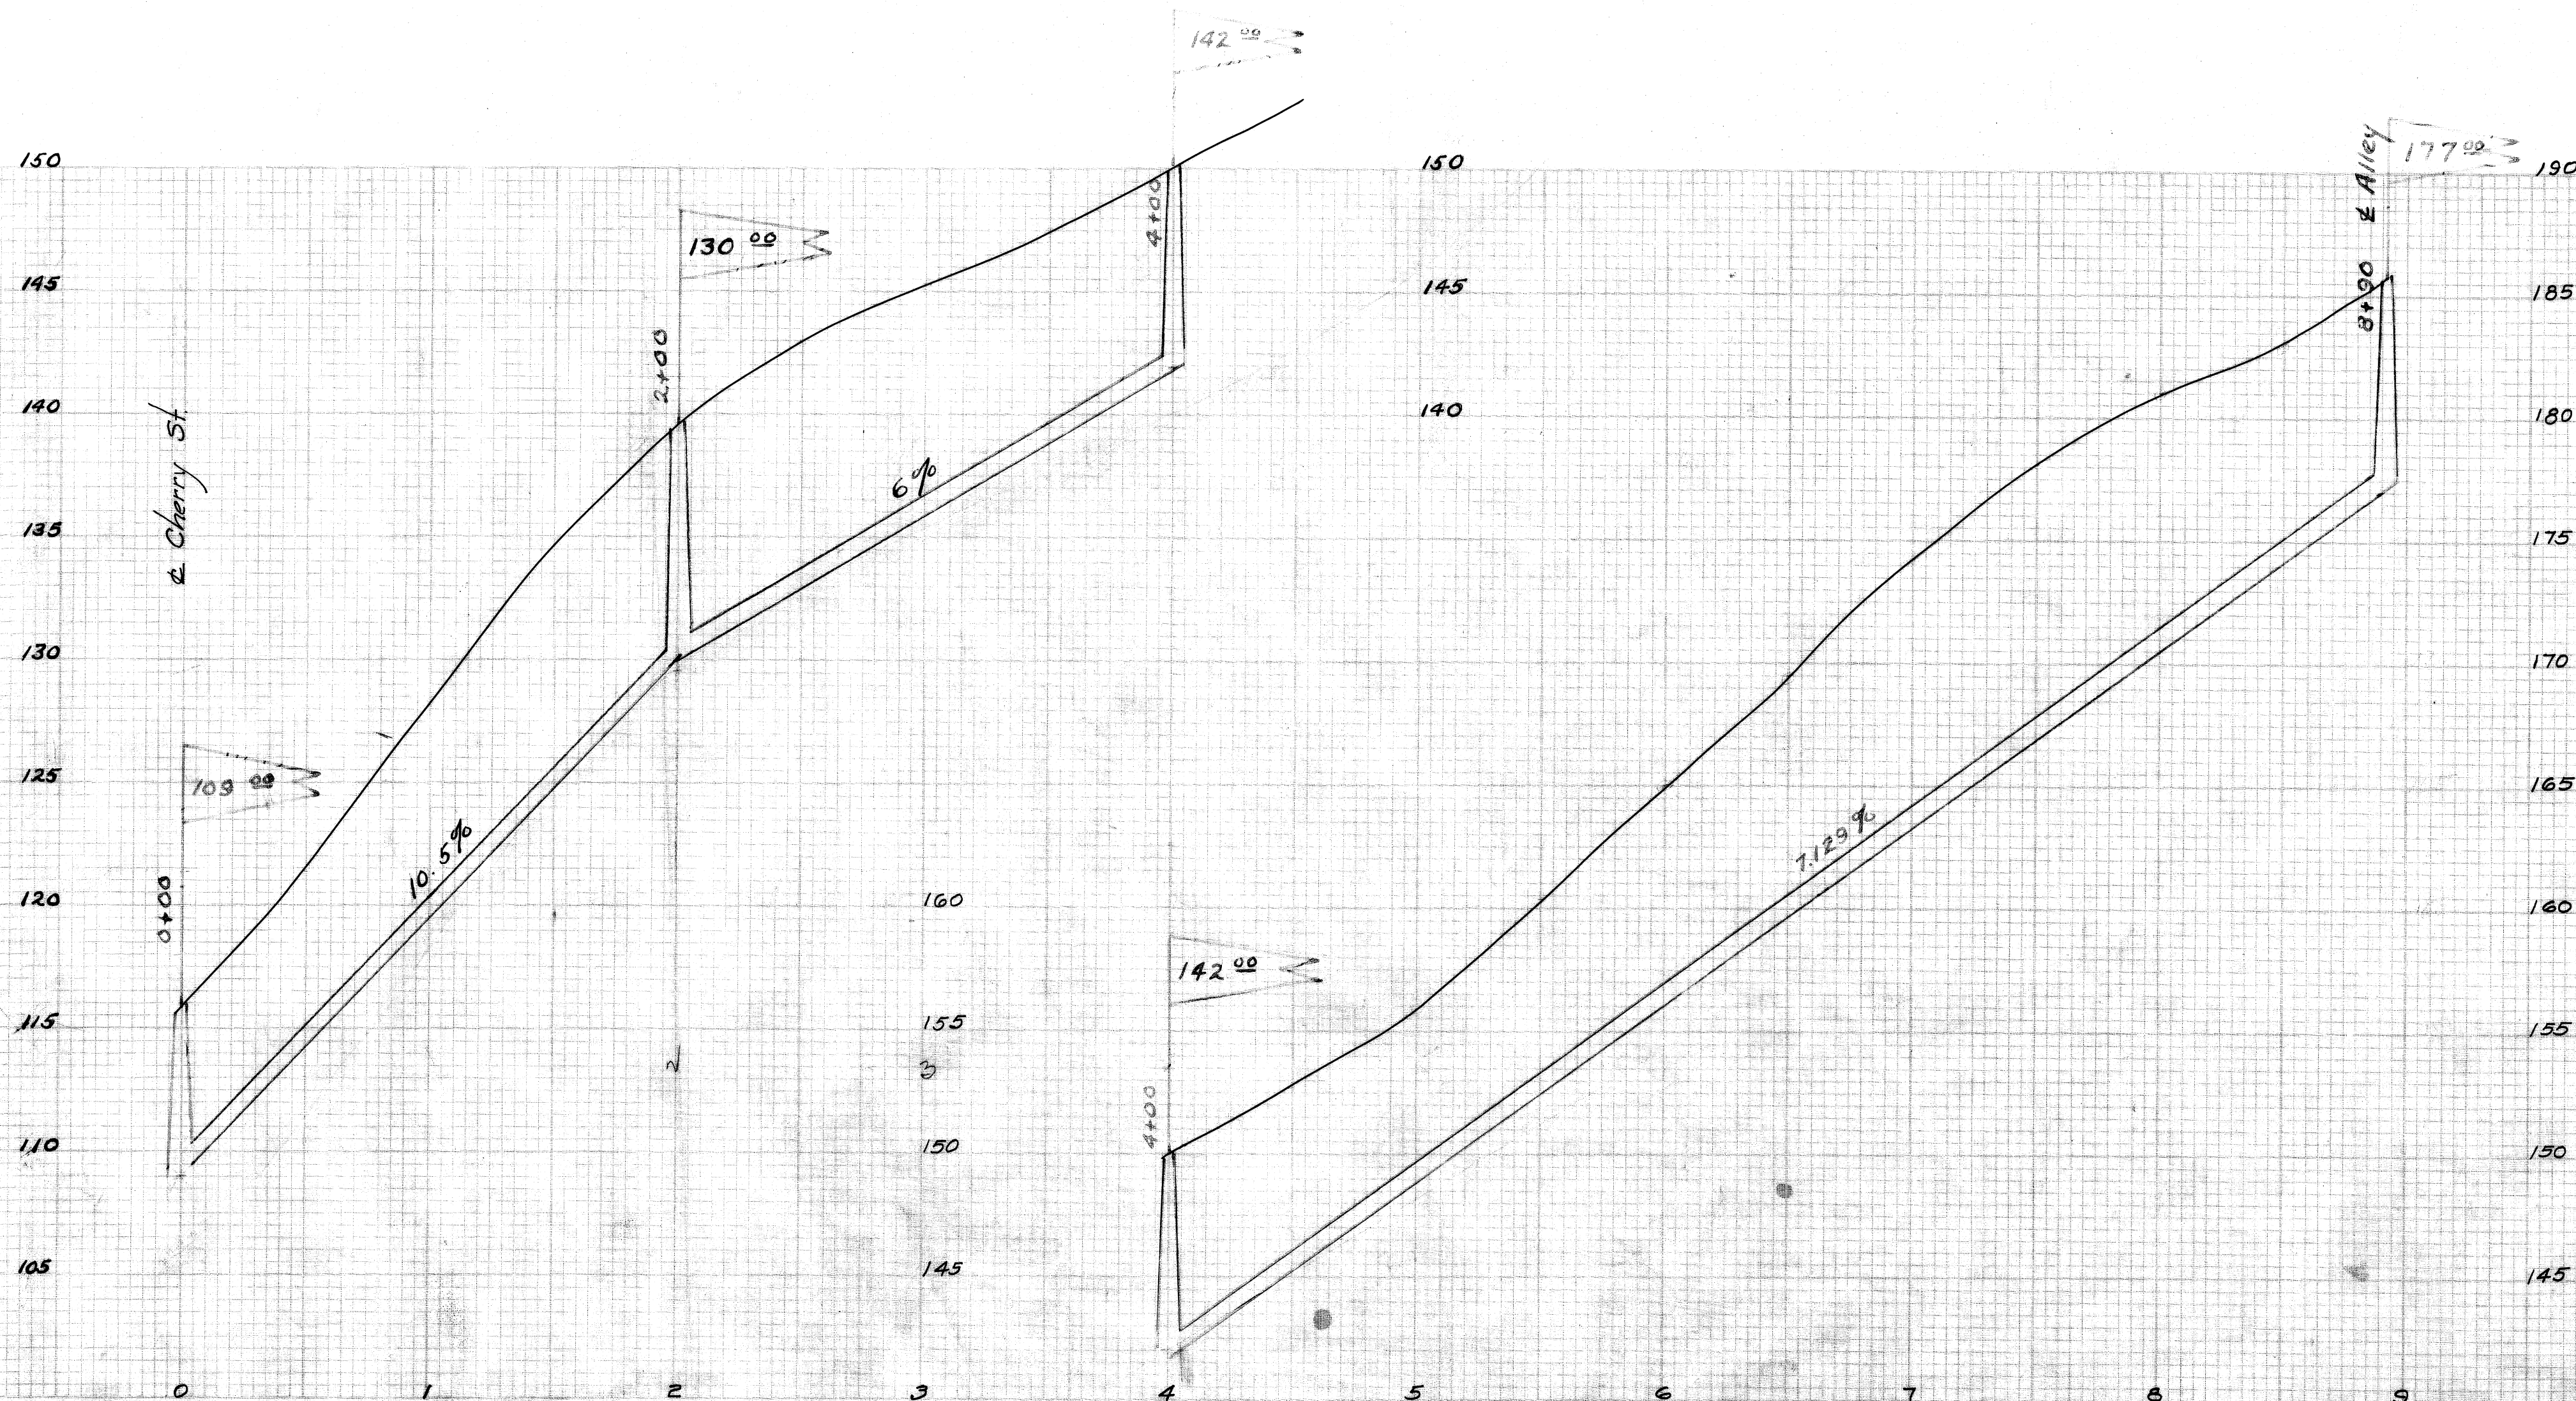


DATE	
BY	
PROJECT	
PLANNED	
NOTED	
PLAN	
BOOK	
ALIGNED	
ST. OF WAY	
NO.	

DATE	
BY	
PROJECT	
PLANNED	
NOTED	
PROFILE	
BOOK	
ALIGNED	
ST. OF WAY	
NO.	

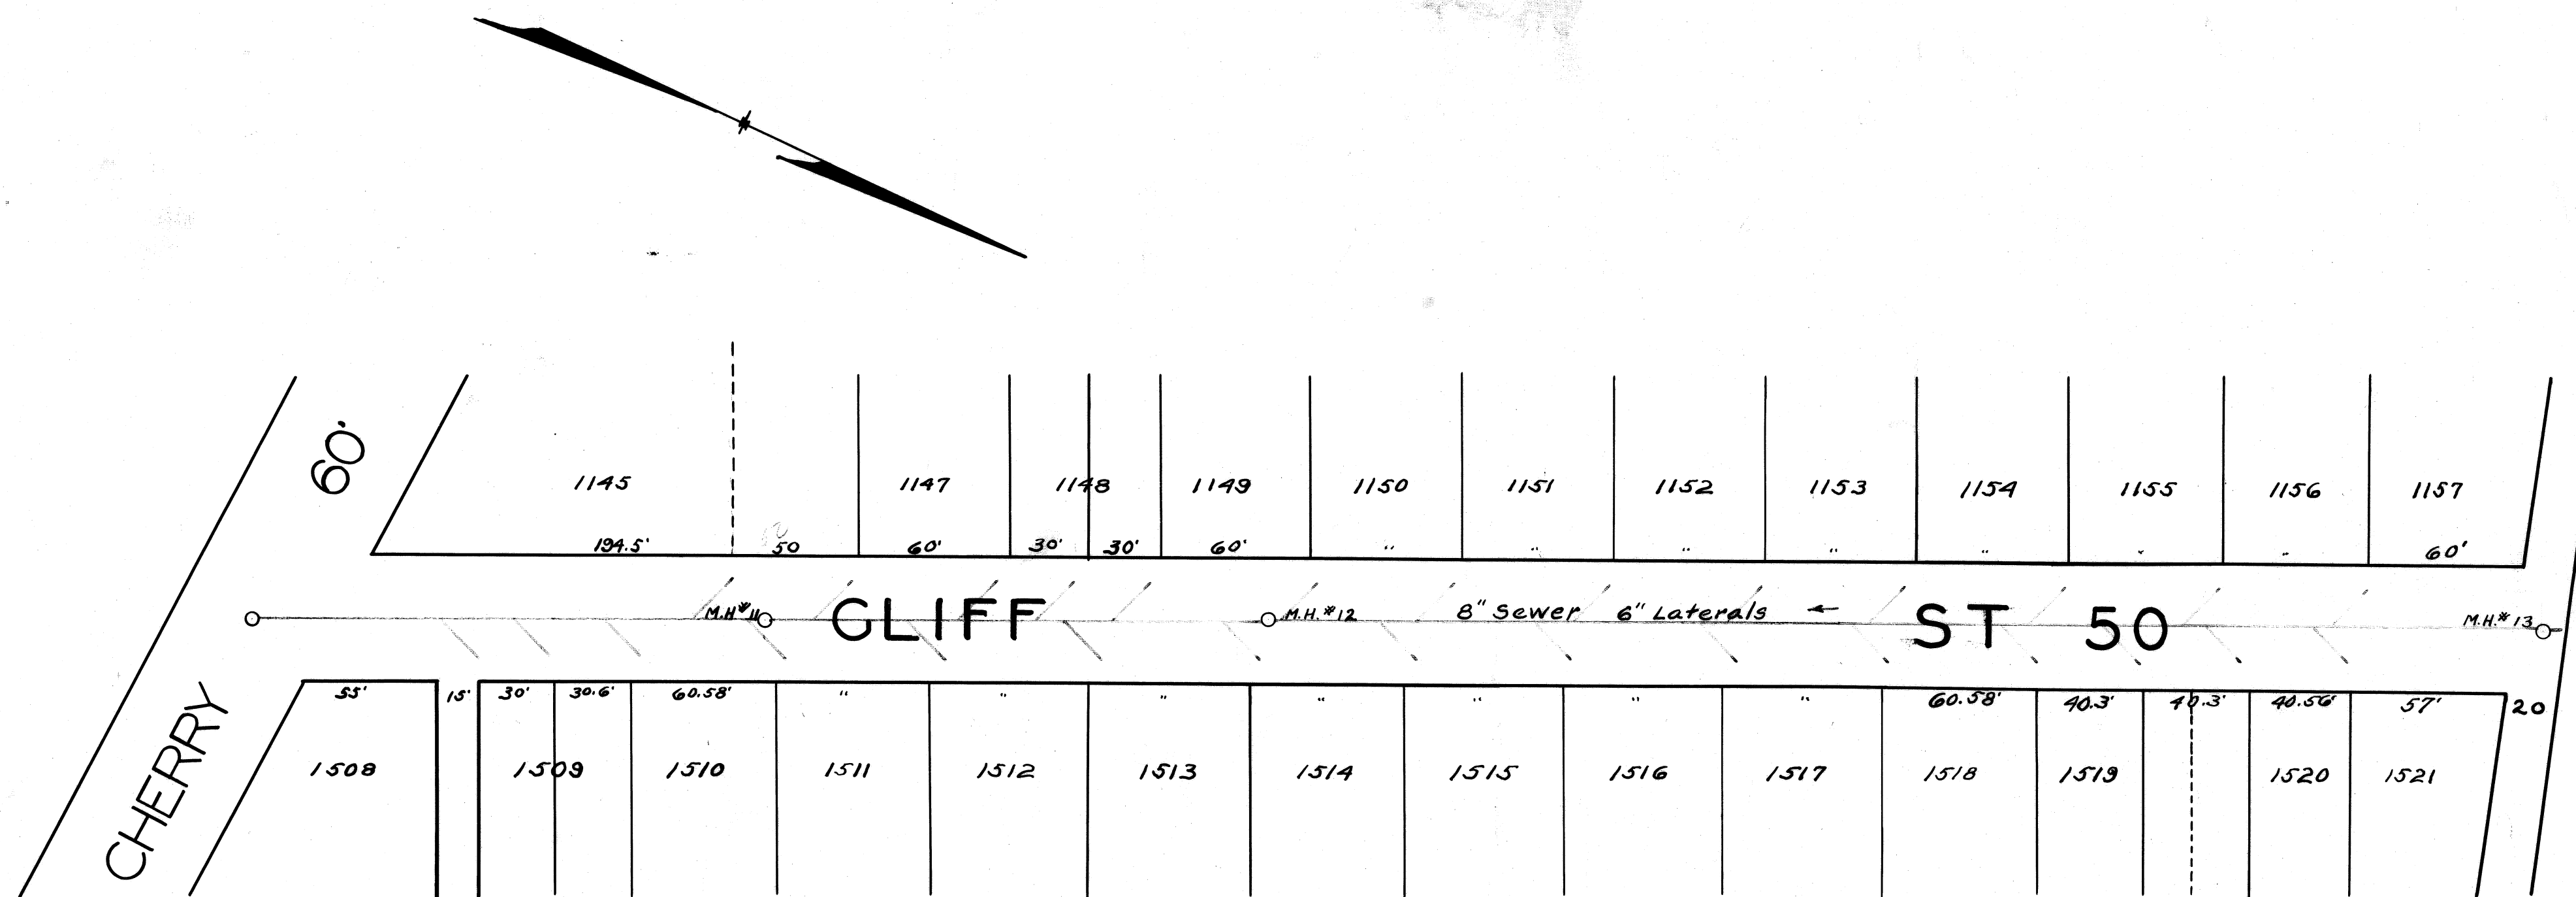

CITY OF MASSILLON, OHIO.	
CLIFF ST. 8" SANITARY SEWER.	
APPROVED: <i>C.E. Rice</i>	DEPT. OF PUBLIC SERVICE ENGINEERING DIVISION.
DR. BY: C.E.C.	SCALE: HOR. 1"=50'
CK. BY: <i>C.E.C.</i>	VERT. 1"=5'
FEB 1924 NB34P. 66	

FILE NO 5E-87
ACC NO 386