


NOTE: Measurements taken from tax map.

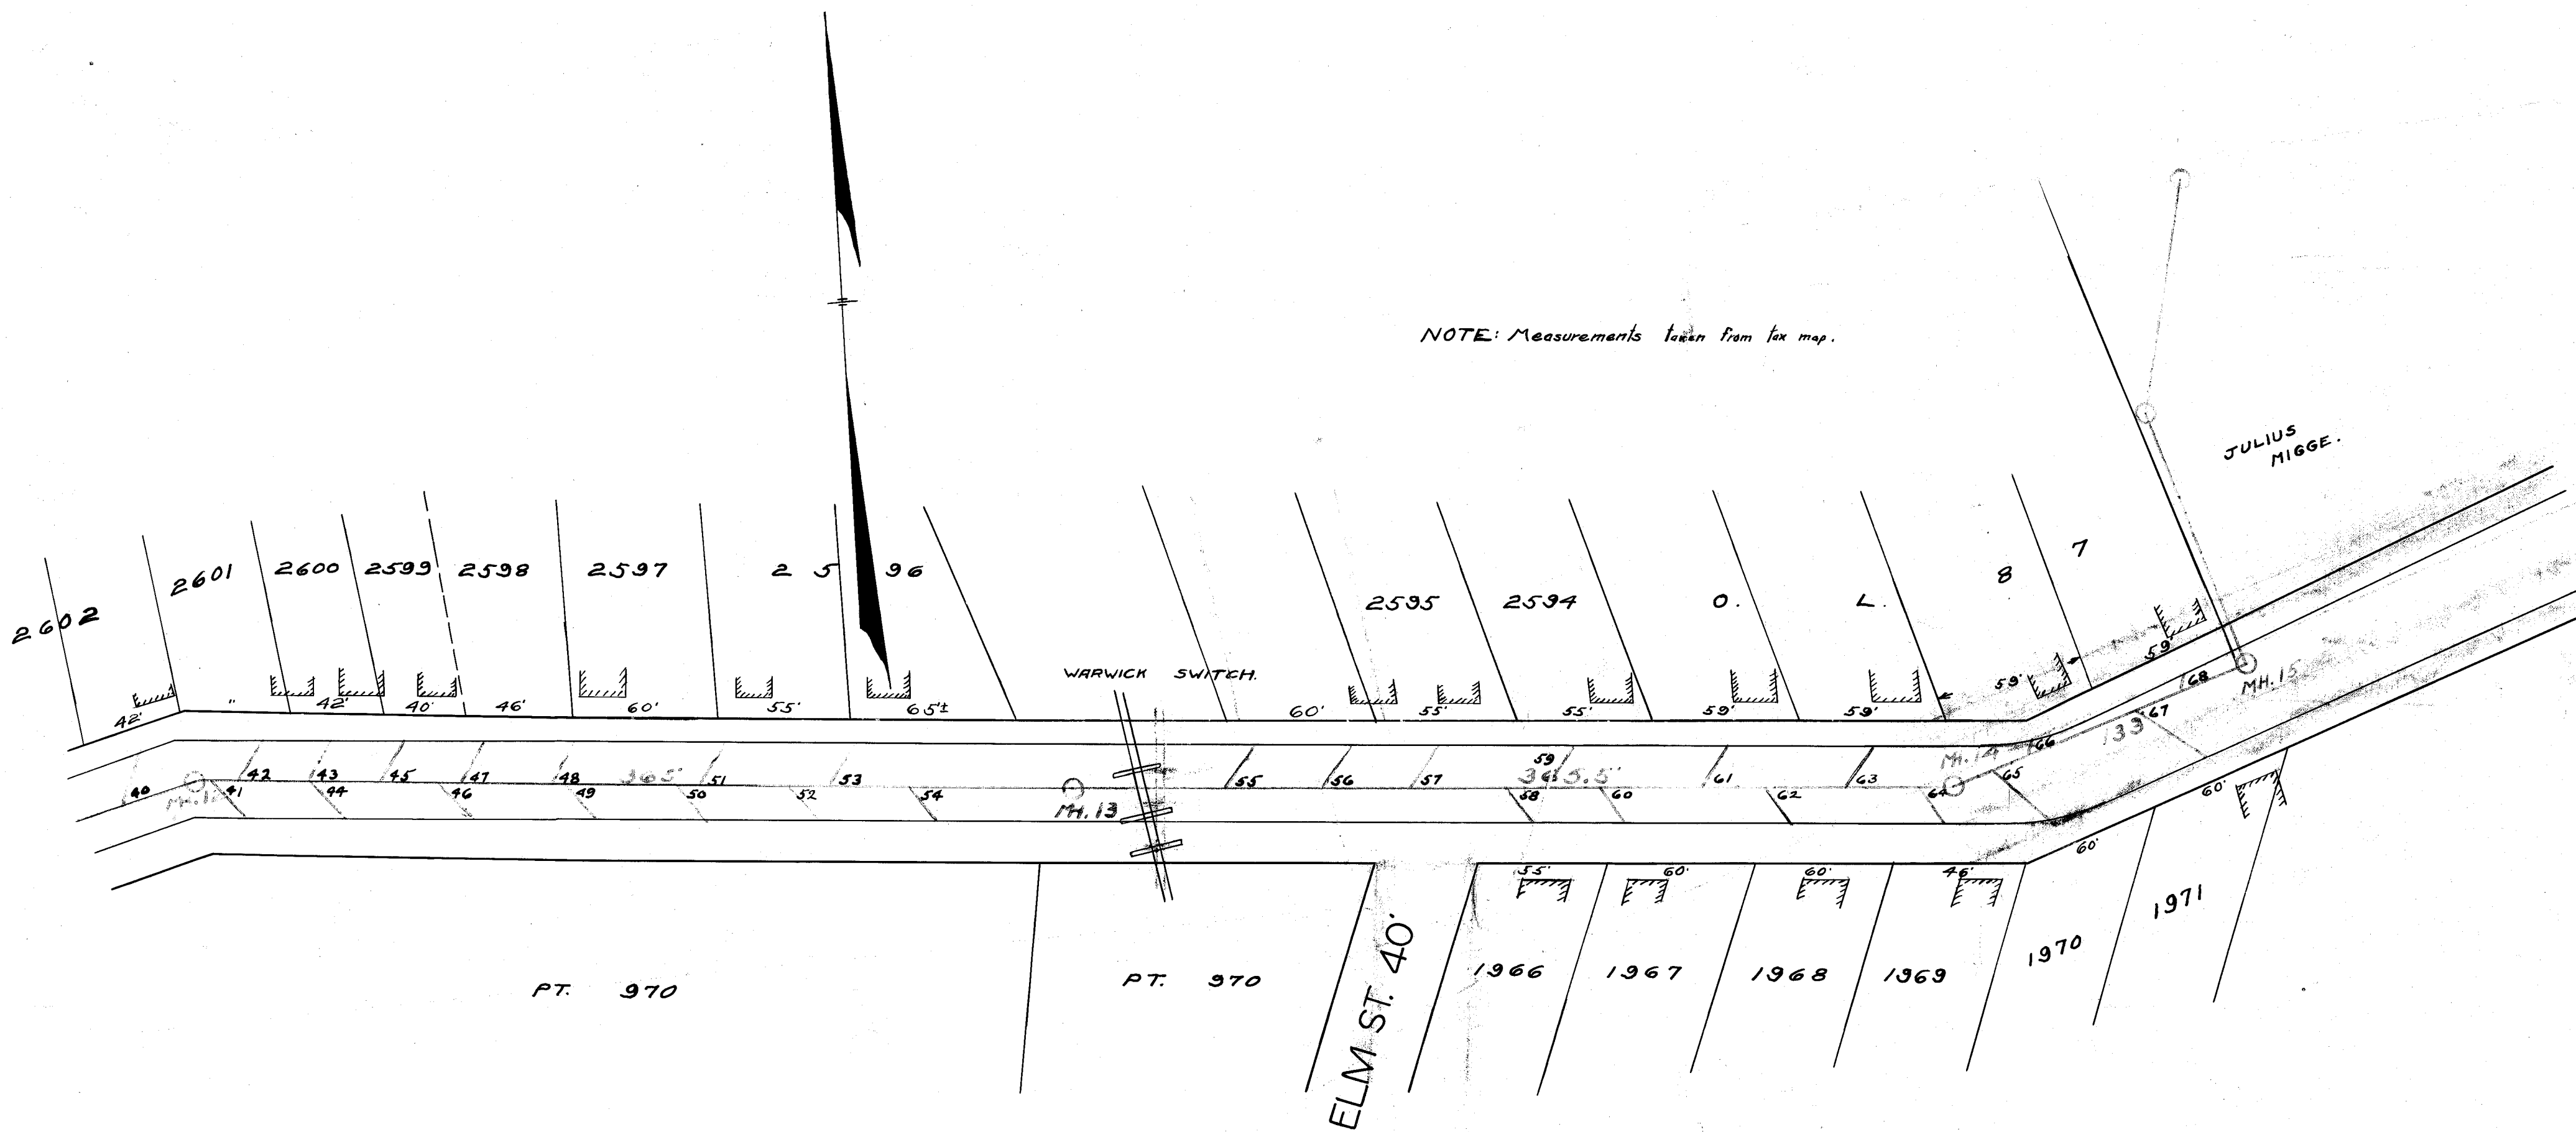

CITY OF MASSILLON OHIO	
TREMONT STREET	
TRUNK SEWER SHOWING HOUSE CON- NECTIONS EAST OF LINCOLN AVENUE	
APPROVED BY <i>C. E. Rice</i> City Engineer	DEPT OF PUBLIC SER- VICE ENGINEERING D'
DRAWN BY J.H. CHKD BY	April 11, 1924
SCALE { V 1"=5' H 1"=30'	FILE NO SE 99B ACC NO 411