
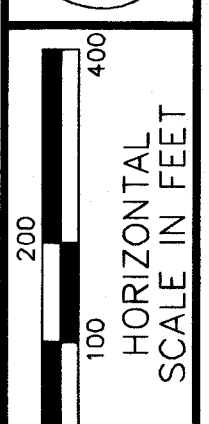


16TH STREET, SE
T-10-N, R-9-W
PERRY TOWNSHIP, SECTION 8, 9, 17, 16
CITY OF MASSILLON
STARK COUNTY, OHIO

BASIS FOR BEARINGS:
ALL BEARINGS SHOWN ARE BASED ON
OHIO STATE PLANE NORTH ZONE NAD83
(1995)

MONUMENT LEGEND

- [M] PROPOSED MONUMENT ASSEMBLY
[M] EXISTING MONUMENT ASSEMBLY
○ EXISTING IRON PIN

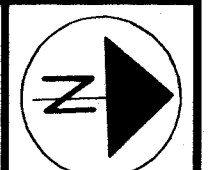

PID NO.
9527


R/W DESIGNER
DLR 01/02
R/W REVIEWER
MAY 01/02

CENTERLINE PLAT

16TH STREET, SE

1/30

133
162

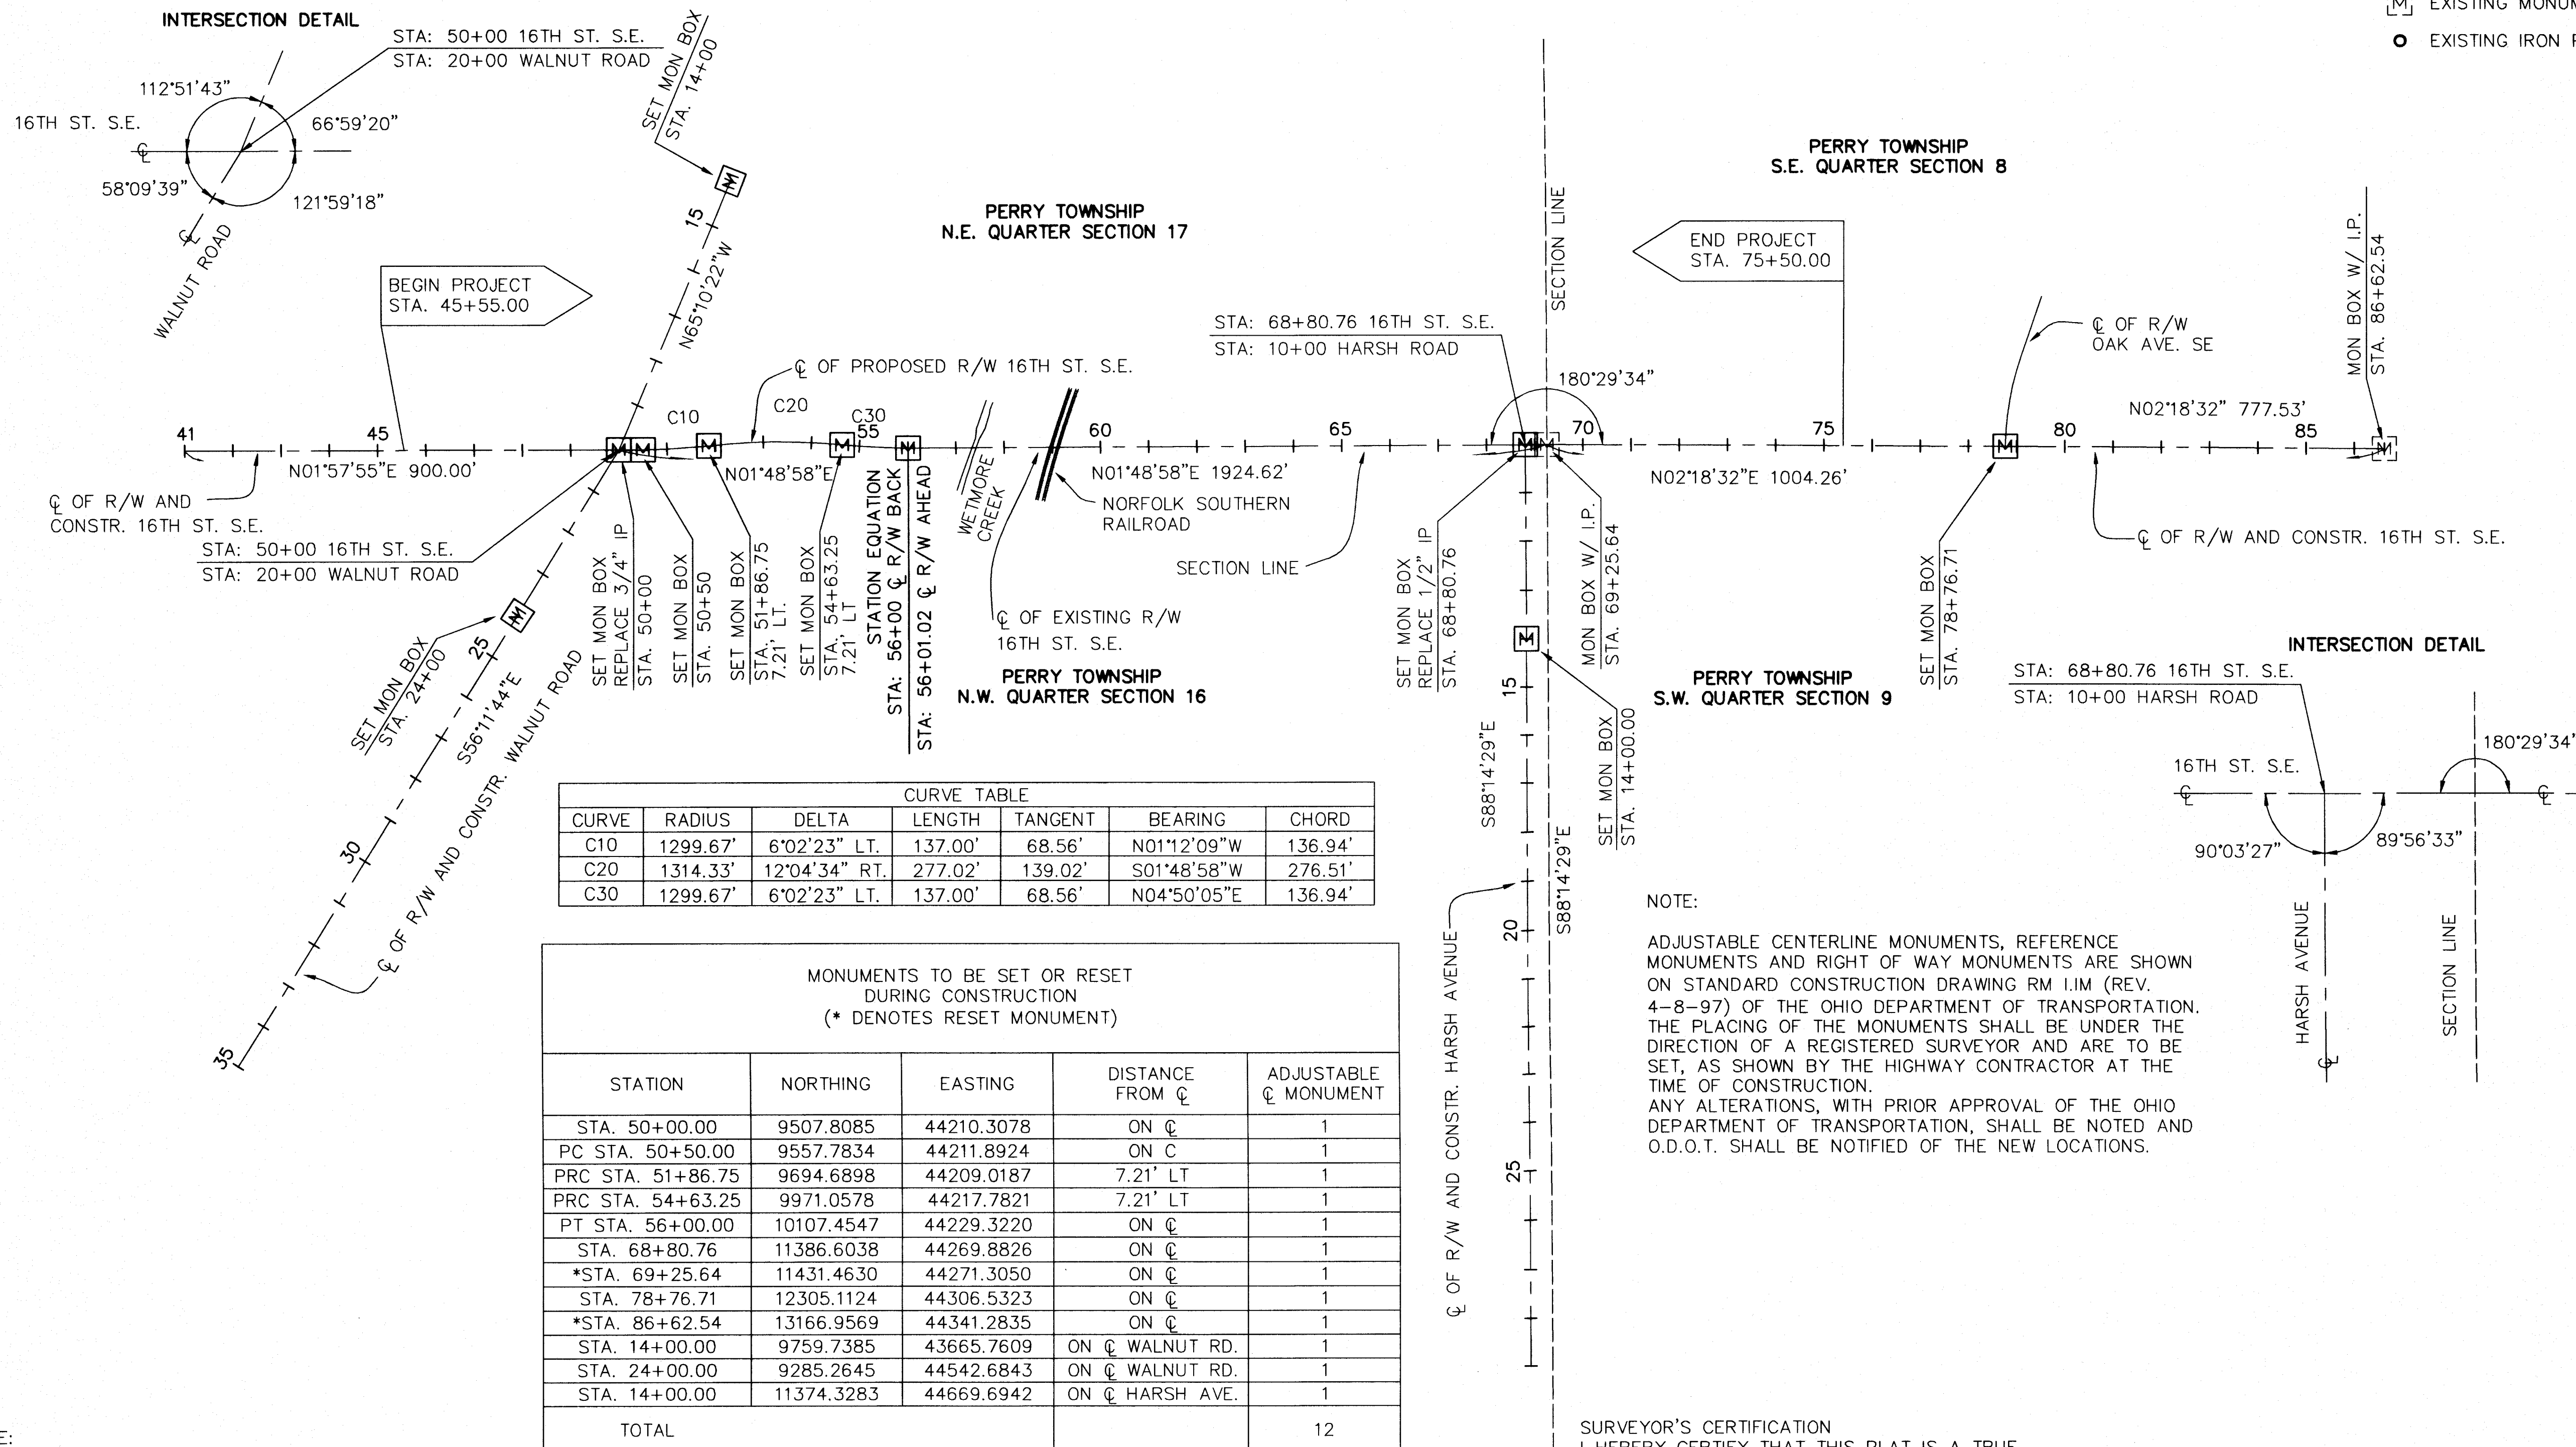

CURVE TABLE						
CURVE	RADIUS	DELTA	LENGTH	TANGENT	BEARING	CHORD
C10	1299.67'	6°02'23" LT.	137.00'	68.56'	N01°12'09"W	136.94'
C20	1314.33'	12°04'34" RT.	277.02'	139.02'	S01°48'58"W	276.51'
C30	1299.67'	6°02'23" LT.	137.00'	68.56'	N04°50'05"E	136.94'

MONUMENTS TO BE SET OR RESET DURING CONSTRUCTION (* DENOTES RESET MONUMENT)				
STATION	NORTHING	EASTING	DISTANCE FROM C	ADJUSTABLE C MONUMENT
STA. 50+00.00	9507.8085	44210.3078	ON C	1
PC STA. 50+50.00	9557.7834	44211.8924	ON C	1
PRC STA. 51+86.75	9694.6898	44209.0187	7.21' LT	1
PRC STA. 54+63.25	9971.0578	44217.7821	7.21' LT	1
PT STA. 56+00.00	10107.4547	44229.3220	ON C	1
STA. 68+80.76	11386.6038	44269.8826	ON C	1
*STA. 69+25.64	11431.4630	44271.3050	ON C	1
STA. 78+76.71	12305.1124	44306.5323	ON C	1
*STA. 86+62.54	13166.9569	44341.2835	ON C	1
STA. 14+00.00	9759.7385	43665.7609	ON C WALNUT RD.	1
STA. 24+00.00	9285.2645	44542.6843	ON C WALNUT RD.	1
STA. 14+00.00	11374.3283	44669.6942	ON C HARSH AVE.	1
TOTAL				12

NOTE:
ADJUSTABLE CENTERLINE MONUMENTS, REFERENCE
MONUMENTS AND RIGHT OF WAY MONUMENTS ARE SHOWN
ON STANDARD CONSTRUCTION DRAWING RM I.I.M (REV.
4-8-97) OF THE OHIO DEPARTMENT OF TRANSPORTATION.
THE PLACING OF THE MONUMENTS SHALL BE UNDER THE
DIRECTION OF A REGISTERED SURVEYOR AND ARE TO BE
SET, AS SHOWN BY THE HIGHWAY CONTRACTOR AT THE
TIME OF CONSTRUCTION.
ANY ALTERATIONS, WITH PRIOR APPROVAL OF THE OHIO
DEPARTMENT OF TRANSPORTATION, SHALL BE NOTED AND
O.D.O.T. SHALL BE NOTIFIED OF THE NEW LOCATIONS.

SURVEYOR'S CERTIFICATION
I HEREBY CERTIFY THAT THIS PLAT IS A TRUE
DELINEATION OF A SURVEY MADE FOR THE CITY OF
MASSILLON IN..... BY.....

THE ESTABLISHMENT OF THE PROPERTY LINES AND
EXISTING RIGHT OF WAY LINES SHOWN ON THIS PLAN AS
OF THIS DATE WERE PERFORMED BY ME OR UNDER MY
DIRECT SUPERVISION.


BY _____
SURVEYOR NO. _____ DATE _____


RECEIVED _____, 20 ____
RECORDED _____, 20 ____
BOOK _____ PAGE _____

COUNTY RECORDER

NOTE:
THE EXISTING R/W WIDTH AND LOCATION WERE
DETERMINED BY:
STARK COUNTY TAX MAPS,
FIELD LOCATION OF R/W MONUMENTS,
WALNUT HILLS ALLOTMENT P.B. 36 P. 157,
ANNEXATION MAP P.B. 36 P. 156,
T.B. GEORGE'S ADDITION TO MASSILLON P.B. 2 P. 79,
WALNUT STREET ADDITION P.B. 17 P. 89,
BELLEVUE TERRACE ADDITION P.B. 4 P.52,
D.V. 1206 P. 110, D.V. 3751 P. 434, INST #97053532

16TH STREET, SE
T-10-N, R-9-W
PERRY TOWNSHIP, SECTION 8, 9, 17, 16
CITY OF MASSILLON
STARK COUNTY, OHIO

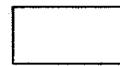STRUCTURES KEY
 - COMMERCIAL BUILDING
 - RESIDENTIAL BUILDING

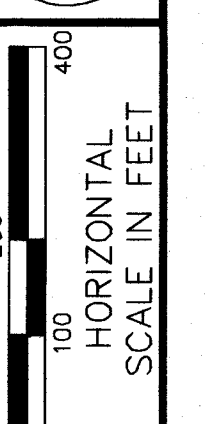

PID NO. **9527**


R/W DESIGNER
DLR 01/02
R/W REVIEWER
MAY 01/02

PROPERTY MAP

16TH STREET, SE

2/30

134
162

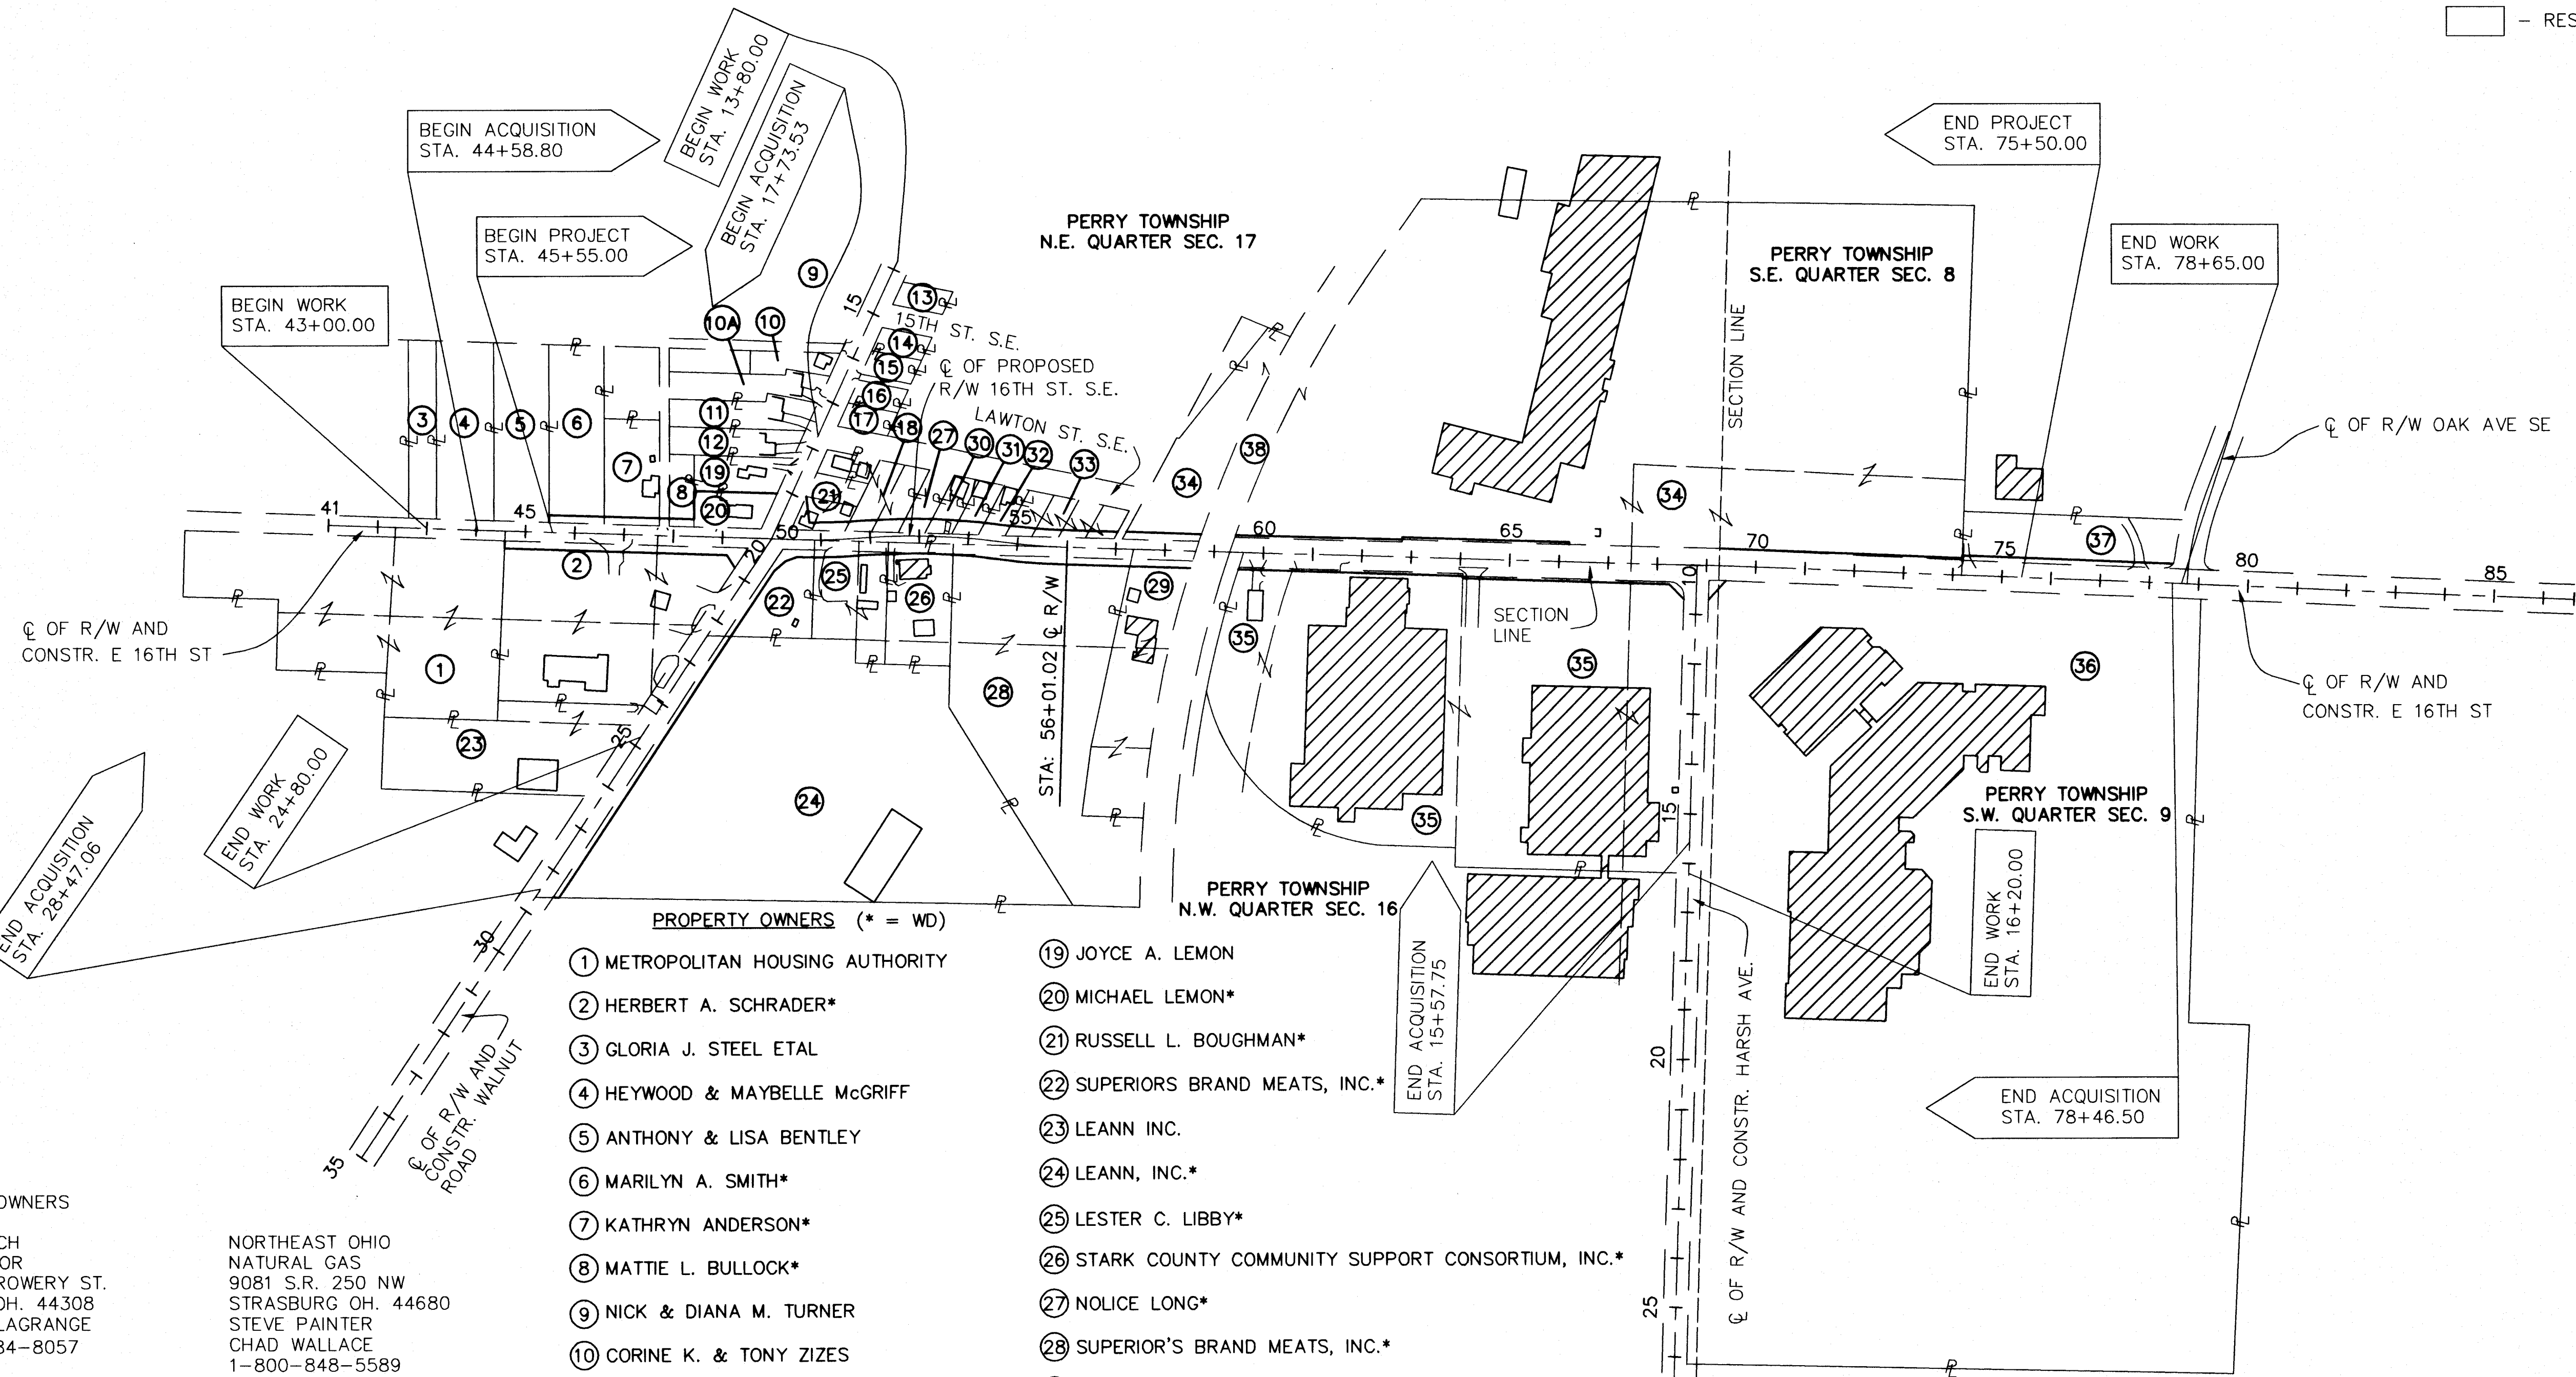

- PROPERTY OWNERS (* = WD)
- | | |
|---|---|
| ① METROPOLITAN HOUSING AUTHORITY | ⑲ JOYCE A. LEMON |
| ② HERBERT A. SCHRADER* | ⑳ MICHAEL LEMON* |
| ③ GLORIA J. STEEL ETAL | ㉑ RUSSELL L. BOUGHMAN* |
| ④ HEYWOOD & MAYBELLE McGRIFF | ㉒ SUPERIORS BRAND MEATS, INC.* |
| ⑤ ANTHONY & LISA BENTLEY | ㉓ LEANN INC. |
| ⑥ MARILYN A. SMITH* | ㉔ LEANN, INC.* |
| ⑦ KATHRYN ANDERSON* | ㉕ LESTER C. LIBBY* |
| ⑧ MATTIE L. BULLOCK* | ㉖ STARK COUNTY COMMUNITY SUPPORT CONSORTIUM, INC.* |
| ⑨ NICK & DIANA M. TURNER | ㉗ NOLICE LONG* |
| ⑩ CORINE K. & TONY ZIZES | ㉘ SUPERIOR'S BRAND MEATS, INC.* |
| ⑩A TYRONE MASSEY & DEBORAH L. COLLINS | ㉙ GREGORY J. CUTCHER* |
| ⑪ SYLVESTER E. & RHONDA L. MORGAN | ㉚ EMMA WATSON, ANNIE ROBERTSON, AND WILLIAM B. LONG* |
| ⑫ GERALDINE BRYANT | ㉛ VICKI R. WILLIAMS* |
| ⑬ CITY OF MASSILLON | ㉜ JOE JONES JR. AND EDNA B. JONES* |
| ⑭ CITY OF MASSILLON | ㉝ JESSE PERDUE* |
| ⑮ CITY OF MASSILLON | ㉞ REPUBLIC TECHNOLOGIES INTERNATIONAL L.L.C.* |
| ⑯ MARIAN J. LONGSHORE | ㉟ CROWN CORK & SEAL COMPANY USA, INC.* |
| ⑰ DAMARIS A. RICHARDSON & SHEVAWN Y. GIBSON | ㊱ BOARD OF EDUCATION, MASSILLON CITY SCHOOL DISTRICT* |
| ⑱ VERNON J. BIVINGS* | ㊲ M. F. GERSTENSLAGER* |
| | ㊳ NORFOLK SOUTHERN RAILROAD |

UTILITY OWNERS

AMERITECH
4TH FLOOR
15 W. BROWERY ST.
AKRON OH. 44308
RICK DELAGRANGE
(330) 384-8057

DOMINION EAST OHIO GAS
4725 SOUTHWAY SW
CANTON OH. 44706
STEVE CROWL
(330) 478-3136

GREAT LAKES
ENERGY PARTNERS
125 S.R. 43
P.O. BOX 550
HARTVILLE OH. 44632
SUE BARCLAY
(330) 877-6747

CITY OF MASSILLON
151 LINCOLN WAY
MASSILLON OH. 44646
(330) 830-1722

NORTHEAST OHIO
NATURAL GAS
9081 S.R. 250 NW
STRASBURG OH. 44680
STEVE PAINTER
CHAD WALLACE
1-800-848-5589

OHIO EDISON
1910 WEST MARKET ST.
AKRON OH. 44313
KELLY DAVIS
(330) 384-4746

CONSUMER OHIO WATER
P.O. BOX 584
MASSILLON OH. 44648
DON SNYDER
(330) 833-4156

MASSILLON CABLE
P.O. BOX 1000
MASSILLON OH. 44648
NEAL TRAVIS
(330) 833-4134

TOTAL NUMBER OF:

39 OWNERSHIPS2 OWNERSHIPS WITH STRUCTURES INVOLVED1 TOTAL TAKES0 OWNERSHIPS WITH "P" ITEMS

NET RESIDUE = RECORD AREA - TOTAL PRO - NET TAKE

ALL AREAS IN ACRES

* DENOTES CALCULATED AREA

PARCEL NO.	OWNER	SHEET NO.	OWNERS RECORD		AUDITOR'S PARCEL	RECORD AREA	TOTAL P.R.O.	GROSS TAKE	P.R.O. IN TAKE	NET TAKE	STRUC-TURE	NET RESIDUE		TYPE FUND	REMARKS AND PERSONALTY	AS ACQUIRED	
			BOOK	PAGE								LEFT	RIGHT			BOOK	PAGE
1	STARK METROPOLITAN HOUSING AUTHORITY	8	3714	715	0680364 0680377 0680365 0780002						NO						
GRAND TOTAL						3.9490											
2-WD	HERBERT A. SCHRADER II	8,10,24	IM-98086367		0615285 0610295	1.28 2.175	0.1423 0.3728	0.2491 0.2141	0.1423 0.1427	0.1068 0.0714	NO		1.0309 1.7308				
GRAND TOTAL						3.455	0.5151	0.4632		0.1782			2.7617				
2-T		8,10 24,26						0.2868		0.2868	NO				RECONSTRUCT DRIVE AND ROAD IMPROVEMENTS		
3	GLORIA J. STEELE ETAL	8	IM-95058256		0611308	0.463*									NO TAKE		
4	HEYWOOD & MAYBELLE McGRIFF	8	3196	181	0607216	0.958*									NO TAKE		
5	ANTHONY & LISA BENTLEY	8	IM-95058109		0604550	0.922*									NO TAKE		
6-WD	MARILYN A. SMITH ETAL.	8	4259	279,280	0603411	0.922*		0.0386		0.0386	NO	0.8834					
7-WD	KATHRYN ANDERSON	8	IM-98011745		0601358	0.544*		0.0386		0.0386	NO	0.5054					
7-T		8						0.0014		0.0014	NO				RECONSTRUCT DRIVE		
8-WD	MATTIE L. BULLOCK	8,10	2362	587	0601357	0.165*		0.0172		0.0172	NO	0.1478					
9	NICK & DIANNA M. TURNER	22	IM-1999031600		0602420										NO TAKE		
10	CORINE K. & TONY ZIZES	22	IM-97007702		0617711	0.748*					NO				NO TAKE		
10A	TYRONE MASSEY & DEBORAH L. COLLINS	22	IM-2001030984		0617714	0.390*					NO				NO TAKE		
11	SYLVESTER E. & RHONDA L. MORGAN	21	IM-2000063057		0617713	0.389					NO				NO TAKE		
12-T	GERALDINE BRYANT	22,24	IM-96061362		0617647	0.335		0.0258		0.0258	NO				RECONSTRUCT DRIVE AND ROAD IMPROVEMENTS		
13	CITY OF MASSILLON	22	3930	506	0680622	0.118*									NO TAKE		
14	CITY OF MASSILLON	22	1765	796	0606720	0.118*									NO TAKE		
15	CITY OF MASSILLON	22	1765	796	0606719	0.123*					NO				NO TAKE		
16	MARIAN J. LONGSHORE	22	3483	441	0608306	0.118*					NO				NO TAKE		
17	DAMARIS A. RICHARDSON & SHEVAWN Y. GIBSON	22	778	331	0602121	0.118*					NO				NO TAKE		
18-WD	VERNON J. BIVINGS	10	IM-98027178		0601093	0.125*					NO	0.4038					
			IM-96042227		0601096	0.175*				0.0277							
			IM-99081076		0609761	0.165*				0.0335							
GRAND TOTAL						0.465*		0.0612		0.0612							

NOTES:
ALL TEMPORARY PARCELS TO
BE OF 12 MONTH DURATION

REV. BY	DATE	DESCRIPTION
FIELD REVIEW BY		DATE:
OWNERSHIP VERIFIED BY		DATE:
DATE COMPLETED		

FEDERAL PROJECT NO.

PID NO.

STATE JOB NO.

R/W DESIGNER
DLR 01/02

R/W REVIEWER
MAY 01/02

SUMMARY
OF ADDITIONAL RIGHT OF WAY

16TH STREET, SE

3 / 30

135
162

$$\text{NET RESIDUE} = \text{RECORD AREA} - \text{TOTAL PRO} - \text{NET TAKE}$$

1 TOTAL TAKES 0 OWNERSHIPS WITH "P" ITEMS

ALL AREAS IN ACRES

* DENOTES CALCULATED AREA

PARCEL NO.	OWNER	SHEET NO.	OWNERS RECORD		AUDITOR'S PARCEL	RECORD AREA	TOTAL P.R.O.	GROSS TAKE	P.R.O. IN TAKE	NET TAKE	STRUC-TURE	NET RESIDUE		TYPE FUND	REMARKS AND PERSONALTY	AS ACQUIRED					
			BOOK	PAGE								LEFT	RIGHT			BOOK	PAGE				
18-T	VERNON J. BIVINGS	10						0.0196		0.0196	NO				ROAD IMPROVEMENTS						
18-T1		22,24						0.0071		0.0071	NO				ROAD IMPROVEMENTS						
19-T	JOYCE A. LEMON	24	1160	236	0606718	0.303*		0.0201		0.0201	NO				RECONSTRUCT DRIVE AND ROAD IMPROVEMENTS						
20-WD	MICHAEL LEMON	10,24	IM-97055289		0606717	0.253*		0.2525		0.2525	YES	0.0000			REMOVE STRUCTURE						
21-WD	RUSSELL L. BOUGHMAN	10,24	IM-98013956		0600431	0.149*		0.0596		0.0596	YES	0.0894			REMOVE STRUCTURE						
					0600432	0.121*															
	GRAND TOTAL					0.270*															
21-T		24						0.1119		0.1119					ROAD IMPROVEMENTS						
22-WD	SUPERIORS BRAND MEATS, INC.	10,24,26	4183	466	0614710	0.687	0.1891	0.2638	0.1891	0.0747	NO		0.4232								
22-T		10,24,26						0.0451		0.0451					RECONSTRUCT DRIVE AND ROAD IMPROVEMENTS						
23	LEANN INC.	26	2720	396	0700108	1.51									NO TAKE						
24-WD	LEANN, INC.	26	3122	197	0700109	9.008	0.4341	0.5787	0.4341	0.1446	NO	8.4293									
25-WD	LESTER C. LIBBY	10	1415	802	0700067	0.413	0.041	0.0666	0.041	0.0256	NO		0.3464								
					0615853	0.275	0.028	0.0358	0.028	0.0078			0.2392								
	GRAND TOTAL					0.688	0.069	0.1024	0.069	0.0334			0.5856								
25-T		10						0.0333		0.0333					RECONSTRUCT DRIVE AND ROAD IMPROVEMENTS						
26-WD	STARK COUNTY COMMUNITY SUPPORT CONSORTIUM, INC.	10,12	1315	269	0680900	0.606	0.0606	0.0644	0.0606	0.0038	NO		0.5416								
26-T		10						0.0050		0.0050					RECONSTRUCT DRIVE AND ROAD IMPROVEMENTS						
27-WD	NOLICE LONG	10,12	4005	493	0606938	0.154*		0.0363		0.0363	NO	0.1177									
27-T		10,12						0.0083		0.0083					ROAD IMPROVEMENTS						
28-WD	SUPERIOR'S BRAND MEATS, INC.	12	3543	664	0603782	4.345	0.167	0.2605	0.167	0.0935	NO		4.0845								
28-T		12						0.2693		0.2693					RECONSTRUCT DRIVE AND ROAD IMPROVEMENTS						
29-WD	GREGORY J. CUTCHER	12,14	861	80	0604404	0.533	0.0574	0.0999	0.0574	0.0425	NO		1.3341								
					0700095	0.901															
	GRAND TOTAL					1.434															
29-T		12,14						0.0746		0.0746					ROAD IMPROVEMENTS						
30-WD	EMMA WATSON. ANNIE ROBERTSON, & WILLIAM B. LONG	12	3999	467	0606939	0.143*		0.0364		0.0364	NO	0.1066									
30-T		12						0.0419		0.0419					RECONSTRUCT DRIVE AND ROAD IMPROVEMENTS						
31-WD	VICKI R. WILLIAMS	12	IM-95042428		0663630	0.133*		0.0338		0.0338	NO	0.0992									
32-WD	JOE JONES, JR. & EDNA B. JONES	12	3712	895	0607410	0.122*		0.0286		0.0286	NO	0.0934									
NOTES: ALL TEMPORARY PARCELS TO BE OF 12 MONTH DURATION																					
																		REV. BY	DATE	DESCRIPTION	
																		FIELD REVIEW BY			DATE:
																		OWNERSHIP VERIFIED BY			DATE:
																		DATE COMPLETED			

136

162

4 / 30

TOTAL NUMBER OF:

39 OWNERSHIPS2 OWNERSHIPS WITH STRUCTURES INVOLVED1 TOTAL TAKES0 OWNERSHIPS WITH "P" ITEMS

NET RESIDUE = RECORD AREA - TOTAL PRO - NET TAKE

ALL AREAS IN ACRES

* DENOTES CALCULATED AREA

PARCEL NO.	OWNER	SHEET NO.	OWNERS RECORD		AUDITOR'S PARCEL	RECORD AREA	TOTAL P.R.O.	GROSS TAKE	P.R.O. IN TAKE	NET TAKE	STRUC-TURE	NET RESIDUE		TYPE FUND	REMARKS AND PERSONALTY	AS ACQUIRED	
			BOOK	PAGE								LEFT	RIGHT			BOOK	PAGE
33-WD	JESSE PERDUE	12	3952	508	0609017	0.111*				0.0229	NO	0.3027					
					0609018	0.100*				0.0195							
					0609019	0.090*				0.0187							
					0609020	0.083*				0.0202					NO GUARDRAIL/SLOPE		
	GRAND TOTAL					0.384*		0.0813		0.0813							
33-T		12					0.1463			0.1463					ROAD IMPROVEMENTS		
34-WD	REPUBLIC TECHNOLOGIES INTERNATIONAL L.L.C.	12,14	IM-99065005		0614327	2.70*		0.0532		0.0532	NO	2.6468					
34-WD1	REPUBLIC TECHNOLOGIES INTERNATIONAL L.L.C.	14,28	IM-99065005		0616547	18.62*		0.0389		0.0389	NO						
34-WD2		14,16						0.0389		0.0389	NO						
34-WD3		18,20						0.0237		0.0237	NO						
	GRAND TOTAL							0.1015		0.1015		18.5185					
34-T		12,14						0.1053		0.1053					ROAD IMPROVEMENTS		
34-T1		14						0.0162		0.0162					ROAD IMPROVEMENTS		
34-T2		14						0.0147		0.0147					RECONSTRUCT DRIVE		
34-T3		16,18,28						0.3455		0.3455					ROAD IMPROVEMENTS		
35-WD	CROWN CORK & SEAL CO. USA, INC.	14,16	IM-97053532		0700079	0.74				0.0126	NO		10.6217				
					0700118	4.79				0.0397							
	GRAND TOTAL							0.0523		0.0523							
35-WD1		16,18,28	IM-97053532		0700225	5.144				0.0391	NO		10.5639				
					0614383					0.0187							
	GRAND TOTAL					10.674		0.0578		0.0578							
35-T		14						0.0186		0.0186					RECONSTRUCT DRIVE AND ROAD IMPROVEMENTS		
35-T1		14						0.0350		0.0350					RECONSTRUCT DRIVE AND ROAD IMPROVEMENTS		
35-T2		16						0.0284		0.0284					RECONSTRUCT DRIVE AND ROAD IMPROVEMENTS		
35-T3															NOT USED		
35-T4		18,28,30						0.1123		0.1123					ROAD IMPROVEMENTS		
SH 36-WD	BOARD OF EDUCATION, MASSILLON CITY SCHOOL DISTRICT	18	1231	41	0680011	35.560		0.0156		0.0156	NO		35.5444				
36-T		18,20,28,30						0.5215		0.5215					RECONSTRUCT WALK AND ROAD IMPROVEMENTS		
37-WD	M.F. GERSTENSLAGER	20	3743	67	0608982	1.39		0.0972		0.0972	NO	1.2928					
37-T		20						0.0091		0.0091					RECONSTRUCT DRIVE		

NOTES:
ALL TEMPORARY PARCELS TO
BE OF 12 MONTH DURATION

REV. BY	DATE	DESCRIPTION
FIELD REVIEW BY		DATE:
OWNERSHIP VERIFIED BY		DATE:
DATE COMPLETED		

FEDERAL PROJECT NO.

PID NO. 9527

STATE JOB NO.

R/W DESIGNER
DLR 01/02

R/W REVIEWER
MAY 01/02

SUMMARY
OF ADDITIONAL RIGHT OF WAY

16TH STREET, SE

5 / 30

137
162

39 OWNERSHIPS	2 OWNERSHIPS WITH STRUCTURES INVOLVED
1 TOTAL TAKES	0 OWNERSHIPS WITH "P" ITEMS

ALL AREAS IN ACRES

FEDERAL
PROJECT NO.

[illegible]

NOTES:
ALL TEMPORARY PARCELS TO
BE OF 12 MONTH DURATION


REV. BY	DATE	DESCRIPTION
FIELD REVIEW BY		DATE:
OWNERSHIP VERIFIED BY		DATE:
DATE COMPLETED		

6	30
---	----

	138
	162

3: \\00000\00120\1ddt\MASSILLON\dwg\RW-SUMMARY.dwg 11/16/2002 08:21:09 AM EST

16TH STREET, SE
T-10-N, R-9-W
PERRY TOWNSHIP, SECTION 8, 9, 17, 16
CITY OF MASSILLON
STARK COUNTY, OHIO

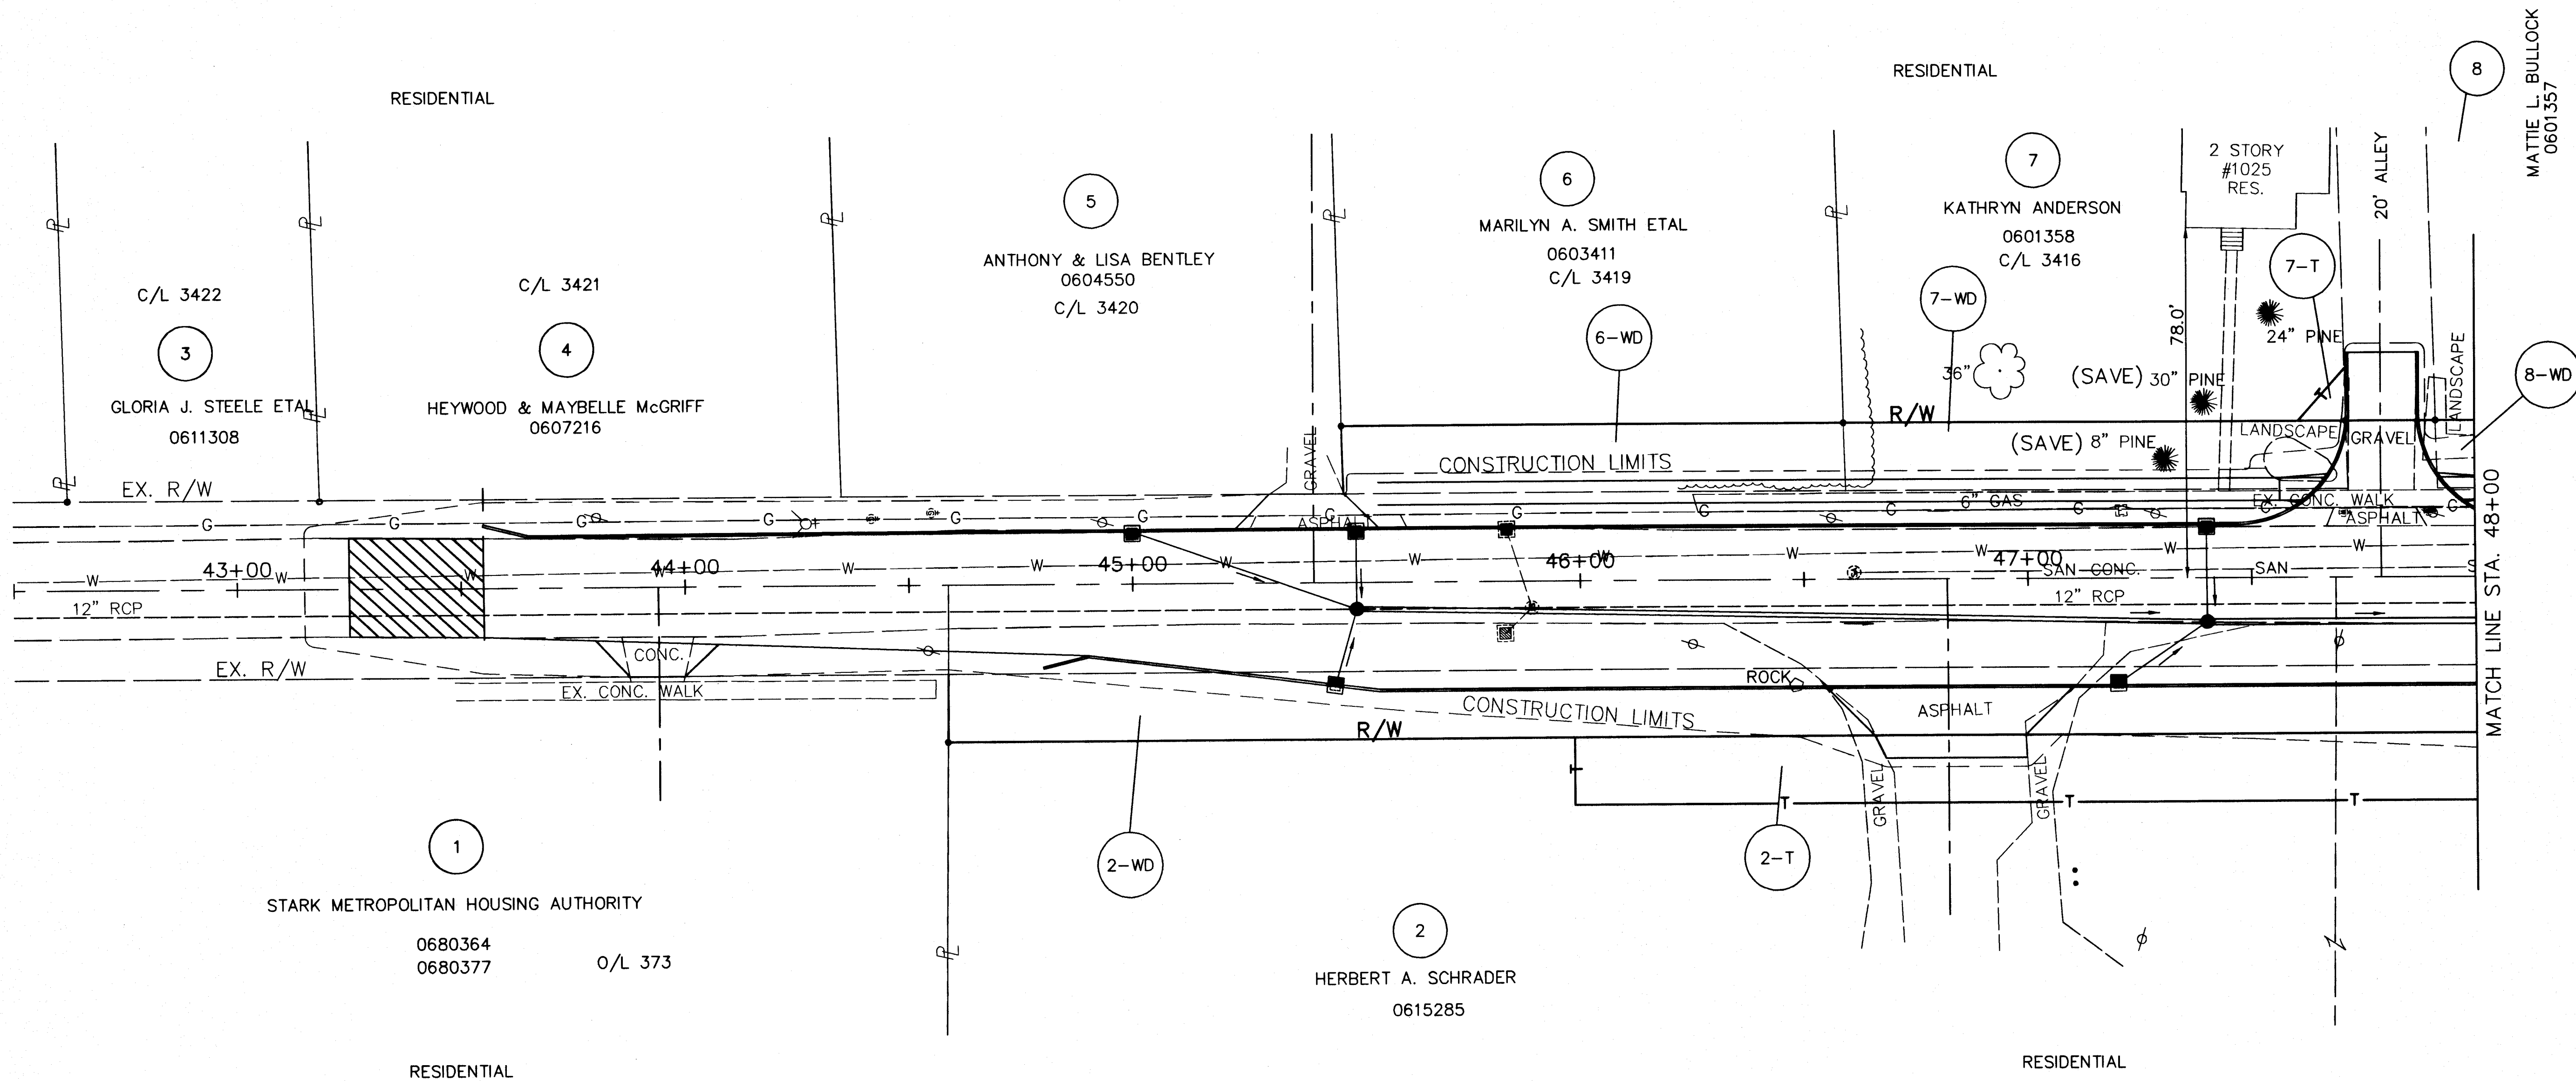

NOTE: FOR R/W DETAIL SEE PAGE 8 OF 30



STRUCTURES KEY

- ▨ - COMMERCIAL BUILDING
- - RESIDENTIAL BUILDING

LEGEND

- I.P.F. - IRON PIN FOUND (IRON PIN/REBAR/PIPE)
- I.P.S. - IRON PIN SET

REV. BY	DATE	DESCRIPTION
DATE COMPLETED:		

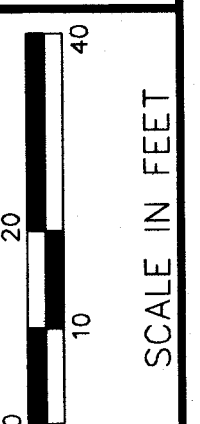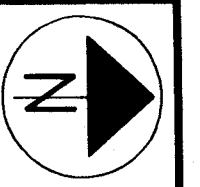

PID NO.
9527


R/W DESIGNER
DLR 01/02
R/W REVIEWER
MAY 01/02

RIGHT OF WAY PLAN
STA. 43+00 TO STA. 48+00

16TH STREET, SE

7 / 30

139
162

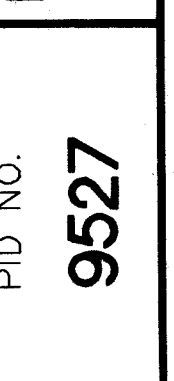

RIGHT OF WAY PLAN
STA. 43+00 TO STA. 48+00

16TH STREET, SE

$$\frac{140}{162}$$

 - COMMERCIAL BUILDING


 - RESIDENTIAL BUILDING

REV. BY	DATE	DESCRIPTION
DATE COMPLETED:		

R:\00000\00120\ddt\MASSILLON\dwg\RW-16.dwg 11/16/2002 08:15:32 AM EST

16TH STREET, SE
T-10-N, R-9-W
PERRY TOWNSHIP, SECTION 8, 9, 17, 16
CITY OF MASSILLON
STARK COUNTY, OHIO

SEE PAGE 23 OF 30 FOR CONTINUATION

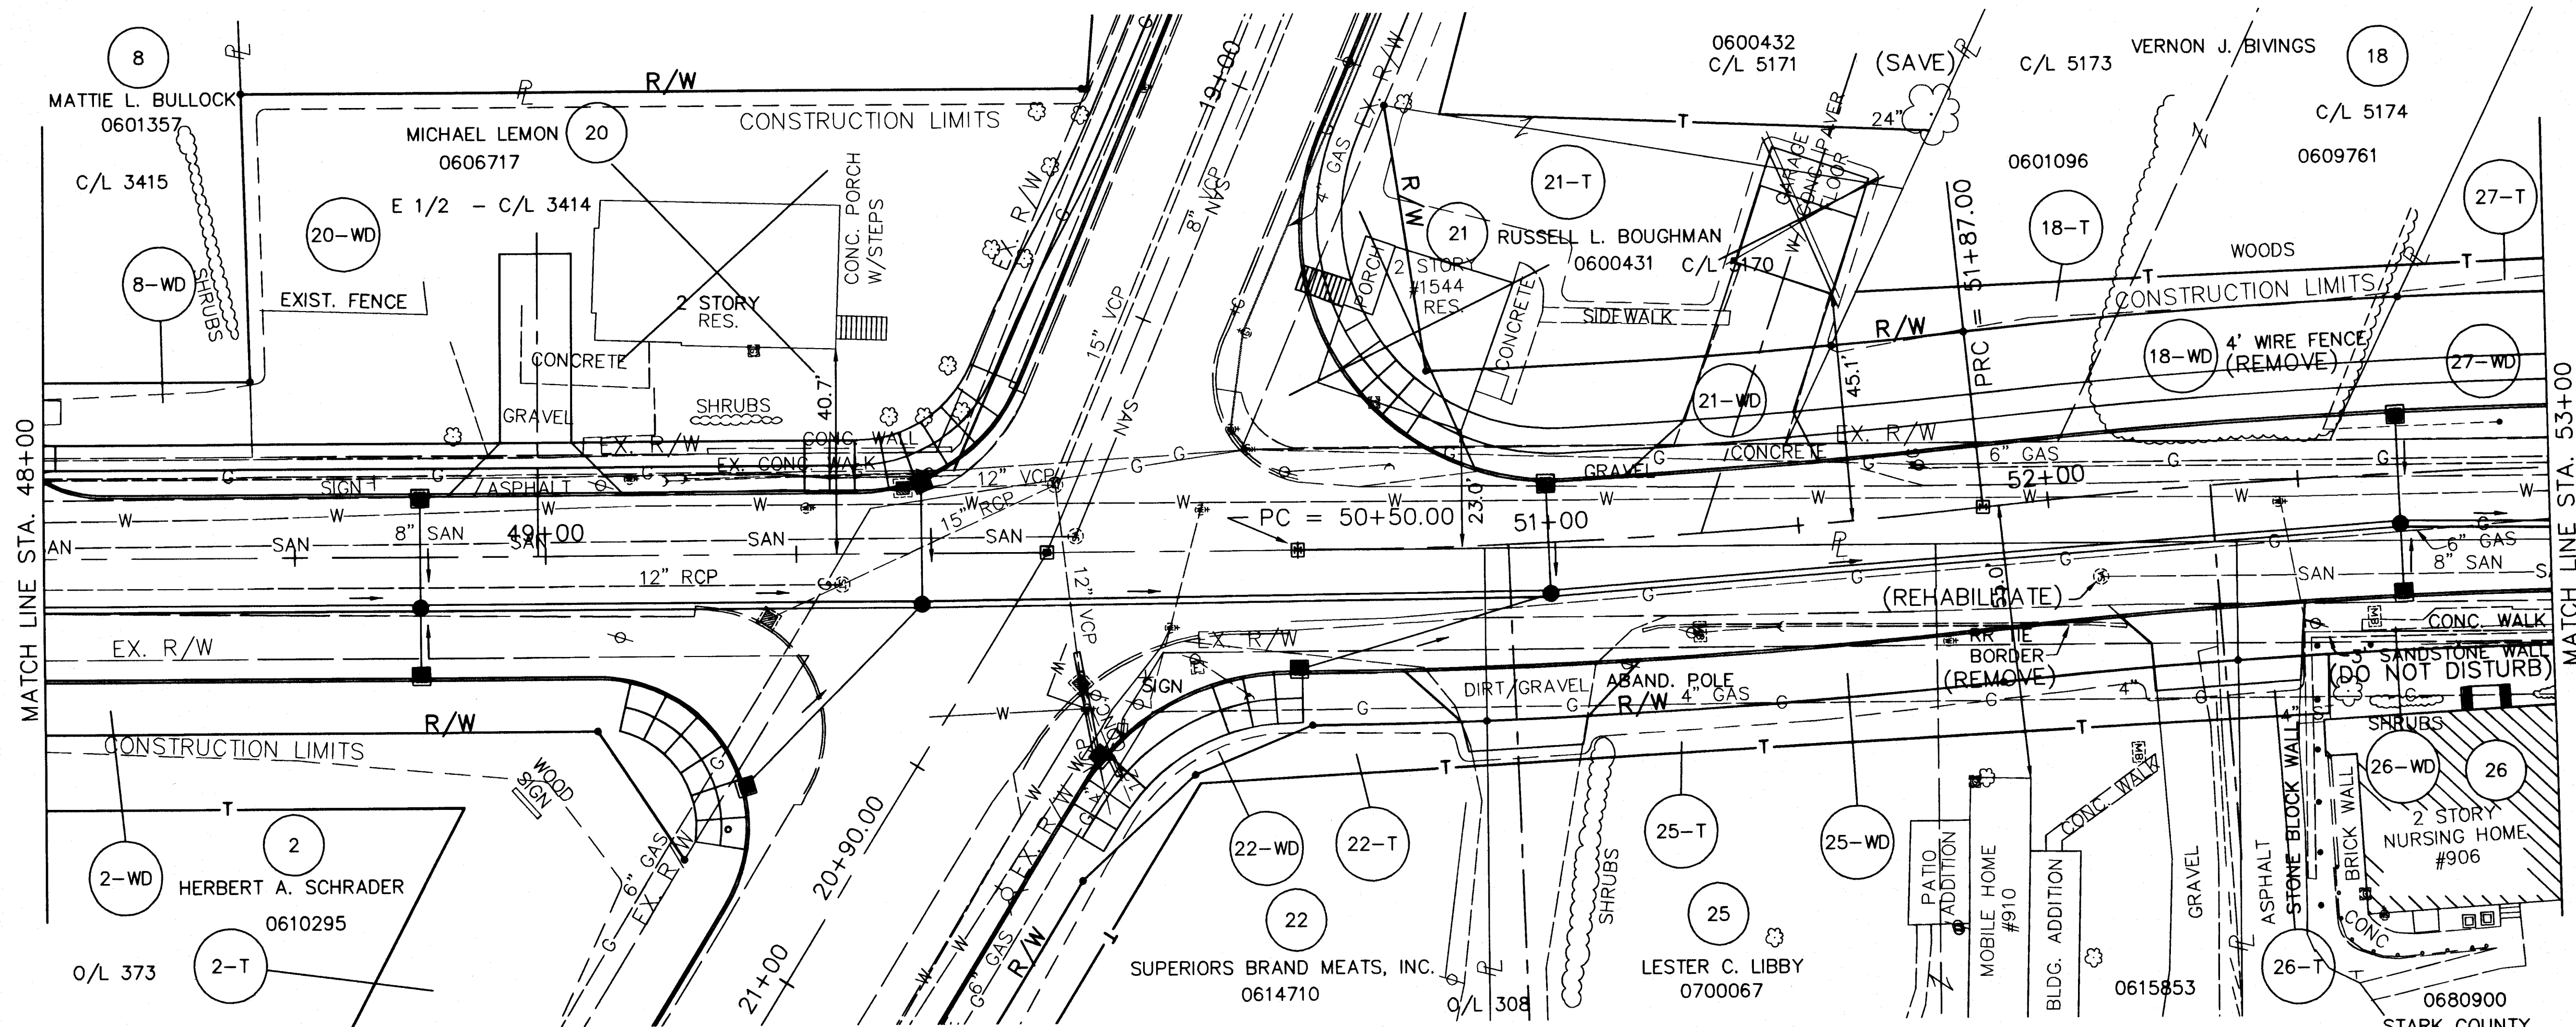

SEE PAGE 23 OF 30 FOR CONTINUATION

NOTE: FOR R/W DETAIL SEE PAGE 10 OF 30

STRUCTURES KEY

- COMMERCIAL BUILDING
- RESIDENTIAL BUILDING

LEGEND

- I.P.F. - IRON PIN FOUND (IRON PIN/REBAR/PIPE)
- I.P.S. - IRON PIN SET

REV. BY	DATE	DESCRIPTION
DATE COMPLETED:		

0

10

20

40

SCALE IN FEET

PID NO.

9527

R/W DESIGNER
DLR 01/02

R/W REVIEWER
MAY 01/02

RIGHT OF WAY PLAN

STA. 48+00 TO STA. 53+00

16TH STREET, SE

9 / 30

141
162

SCALE IN FEET

10 40

PID NO.
9527

DLR 01/02
R/W REVIEW
MAY 01/02

RIGHT OF WAY PLAN
STA. 48+00 TO STA. 53+00

16TH STREET, SE

10 / 30

$$\begin{array}{r} 142 \\ 162 \end{array}$$


CURVE TABLE						
CURVE	RADIUS	DELTA	LENGTH	TANGENT	BEARING	CHORD
C1	1264.67'	112°10"	26.55'	13.27'	N03°37'15"W	26.55'
C2	1349.33'	3°41'03"	86.76'	43.40'	S02°22'47"E	86.75'
C3	1334.67'	1°29'24"	34.71'	17.36'	N00°57'57"E	34.71'
C4	1334.67'	4°26'35"	103.50'	51.77'	N02°00'03"W	103.47'
C5	1279.33'	2°06'08"	46.94'	23.47'	S03°10'15"E	46.94'
C6	1279.33'	5°54'55"	132.08'	66.10'	N00°50'17"E	132.02'
C7	1349.33'	2°20'04"	54.98'	27.49'	S00°37'46"W	54.97'
C8	1279.33'	0°48'38"	18.10'	9.05'	N01°42'52"W	18.10'
C9	1264.67'	3°40'06"	80.97'	40.50'	N01°11'08"W	80.95'
C10	1299.67'	6°02'23"	137.00'	68.56'	N01°12'09"W	136.94'
C20	1314.33'	12°04'34"	277.02'	139.02'	S01°48'58"W	276.51'

- I.P.F. - IRON PIN FOUND (IRON PIN/REBAR/PIPE)
- I.P.S. - IRON PIN SET


 - COMMERCIAL BUILDING

 - RESIDENTIAL BUILDING

REV. BY	DATE	DESCRIPTION
DATE COMPLETED:		

r:\00000\00120\ddt\MASSILLON\dwg\RW-16.dwg 11/16/2002 08:15:32 AM EST


16TH STREET, SE
T-10-N, R-9-W
PERRY TOWNSHIP, SECTION 8, 9, 17, 16
CITY OF MASSILLON
STARK COUNTY, OHIO

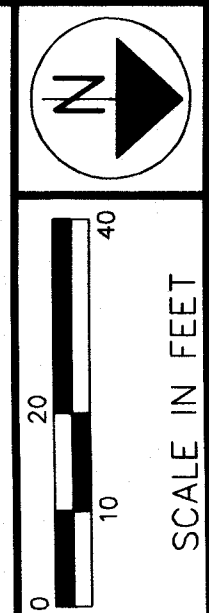

PID NO. 9527
R/W DESIGNER DLR 01/02
R/W REVIEWER MAY 01/02

RIGHT OF WAY PLAN
STA. 53+00 TO STA. 58+00

16TH STREET, SE

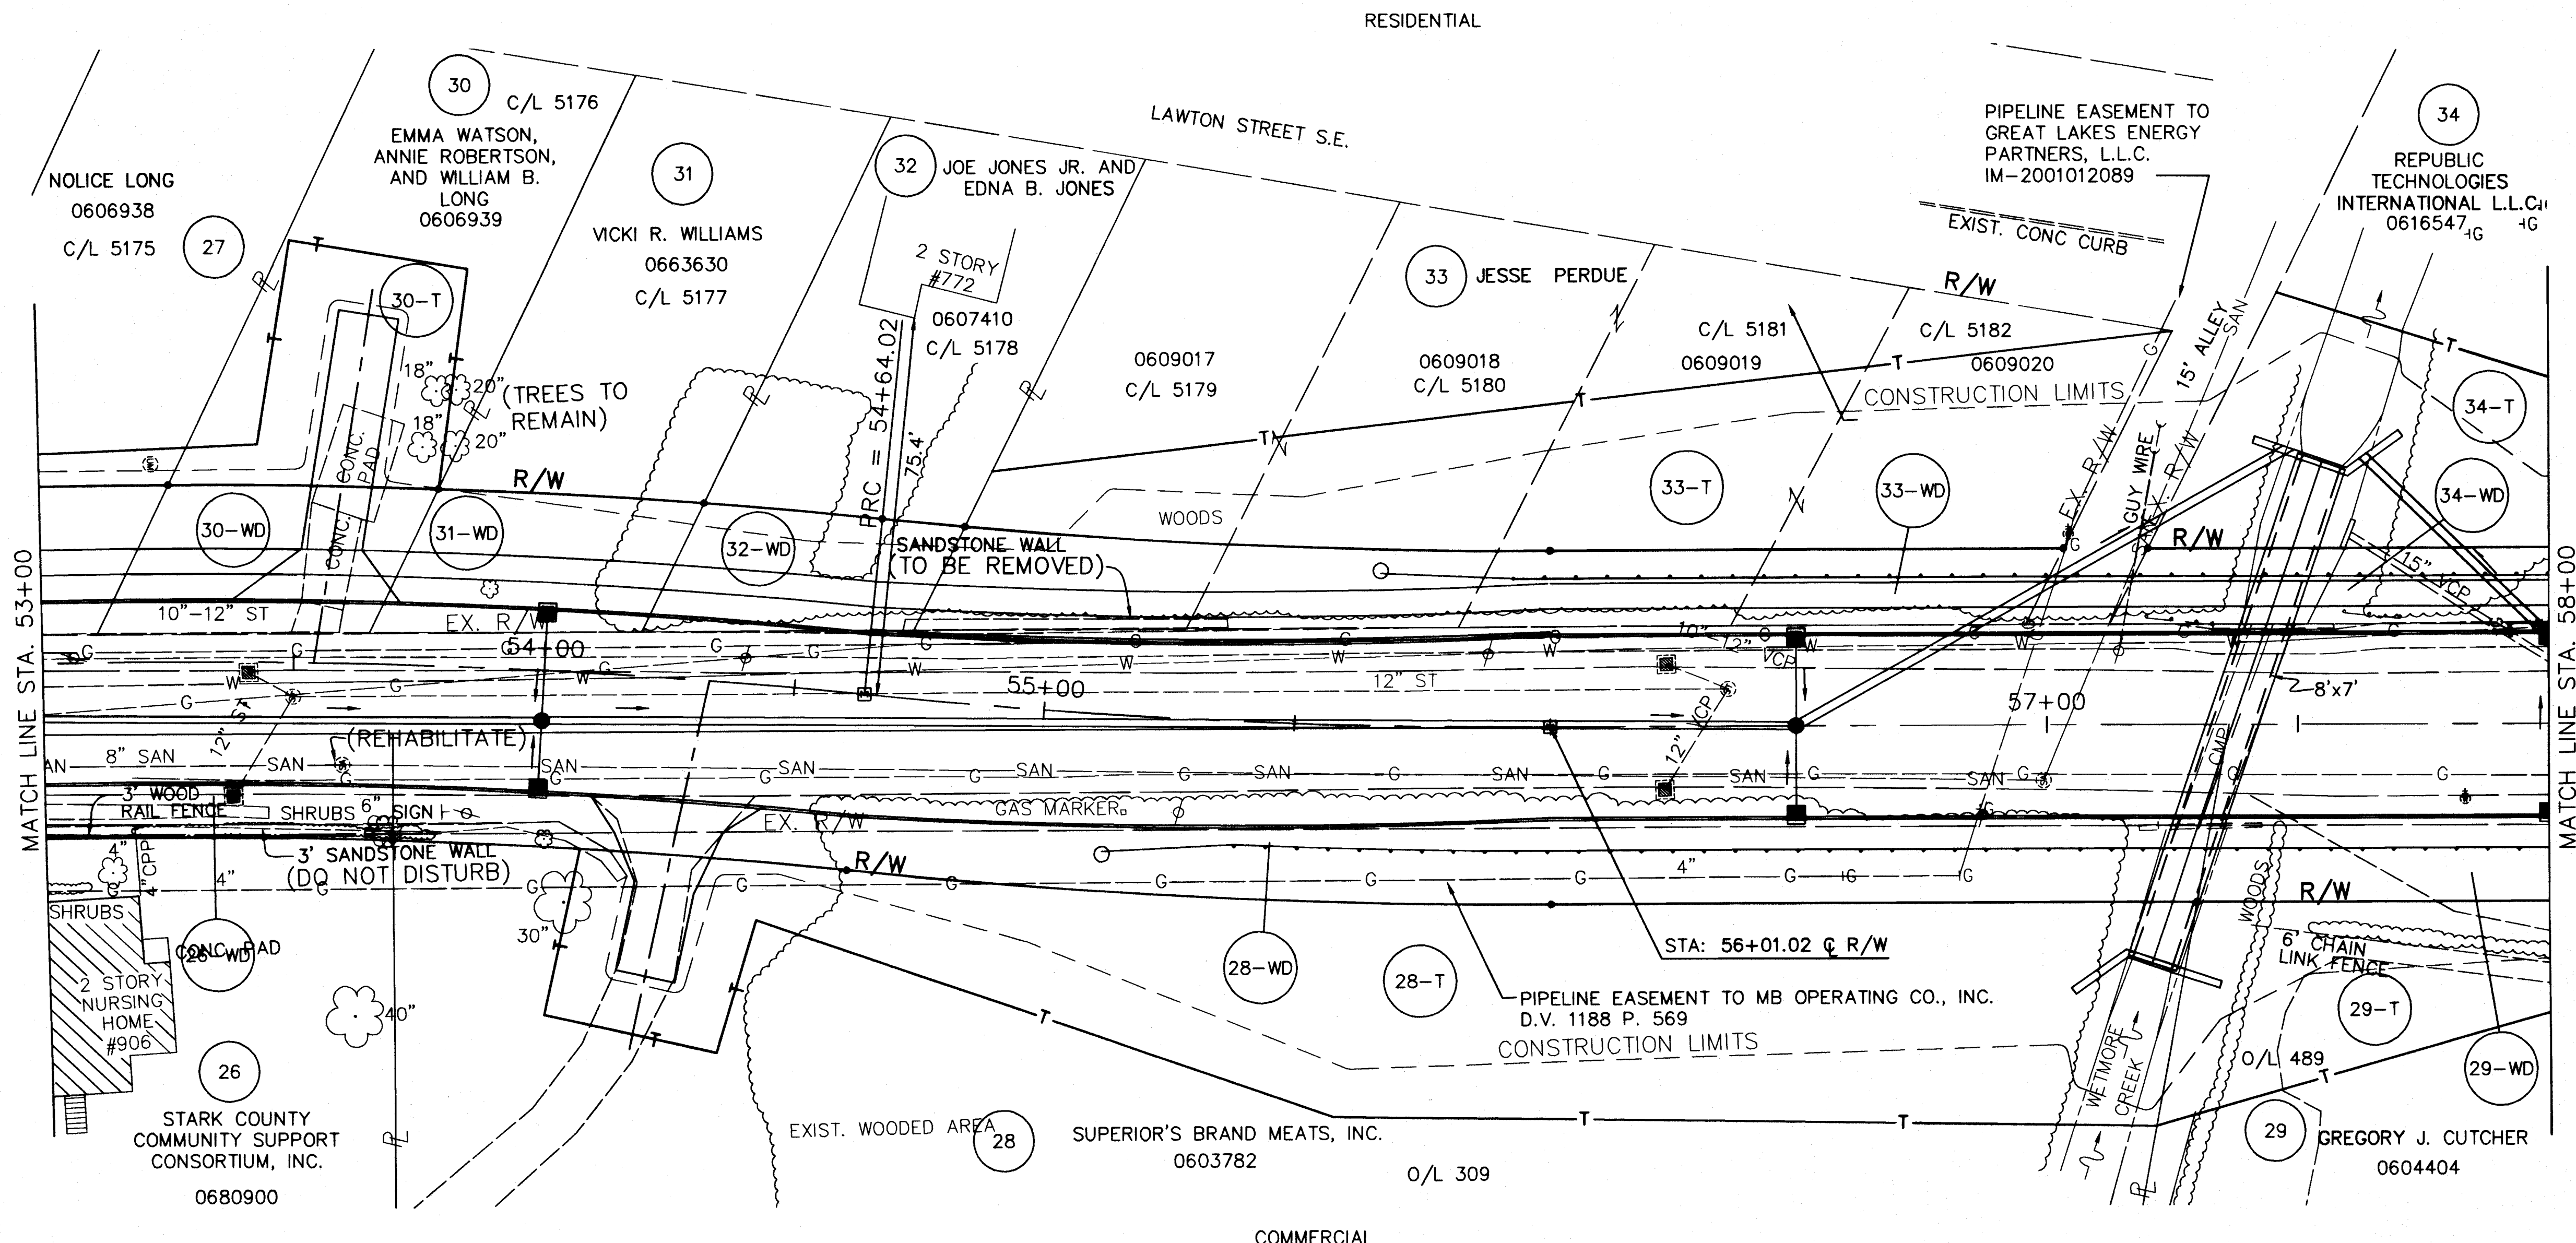

NOTE: FOR R/W DETAIL SEE PAGE 12 OF 30

STRUCTURES KEY


- COMMERCIAL BUILDING

- RESIDENTIAL BUILDING

- LEGEND**
- I.P.F. - IRON PIN FOUND (IRON PIN/REBAR/PIPE)
 - I.P.S. - IRON PIN SET

REV. BY	DATE	DESCRIPTION
DATE COMPLETED:		

16TH STREET, SE
T-10-N, R-9-W
PERRY TOWNSHIP, SECTION 8, 9, 17, 16
CITY OF MASSILLON
STARK COUNTY, OHIO

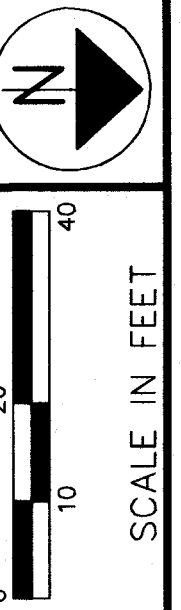

PID NO.
9527


R/W DESIGNER
DLR 01/02
R/W REVIEWER
MAY 01/02

RIGHT OF WAY PLAN
STA. 53+00 TO STA. 58+00

16TH STREET, SE

12/30

144
162

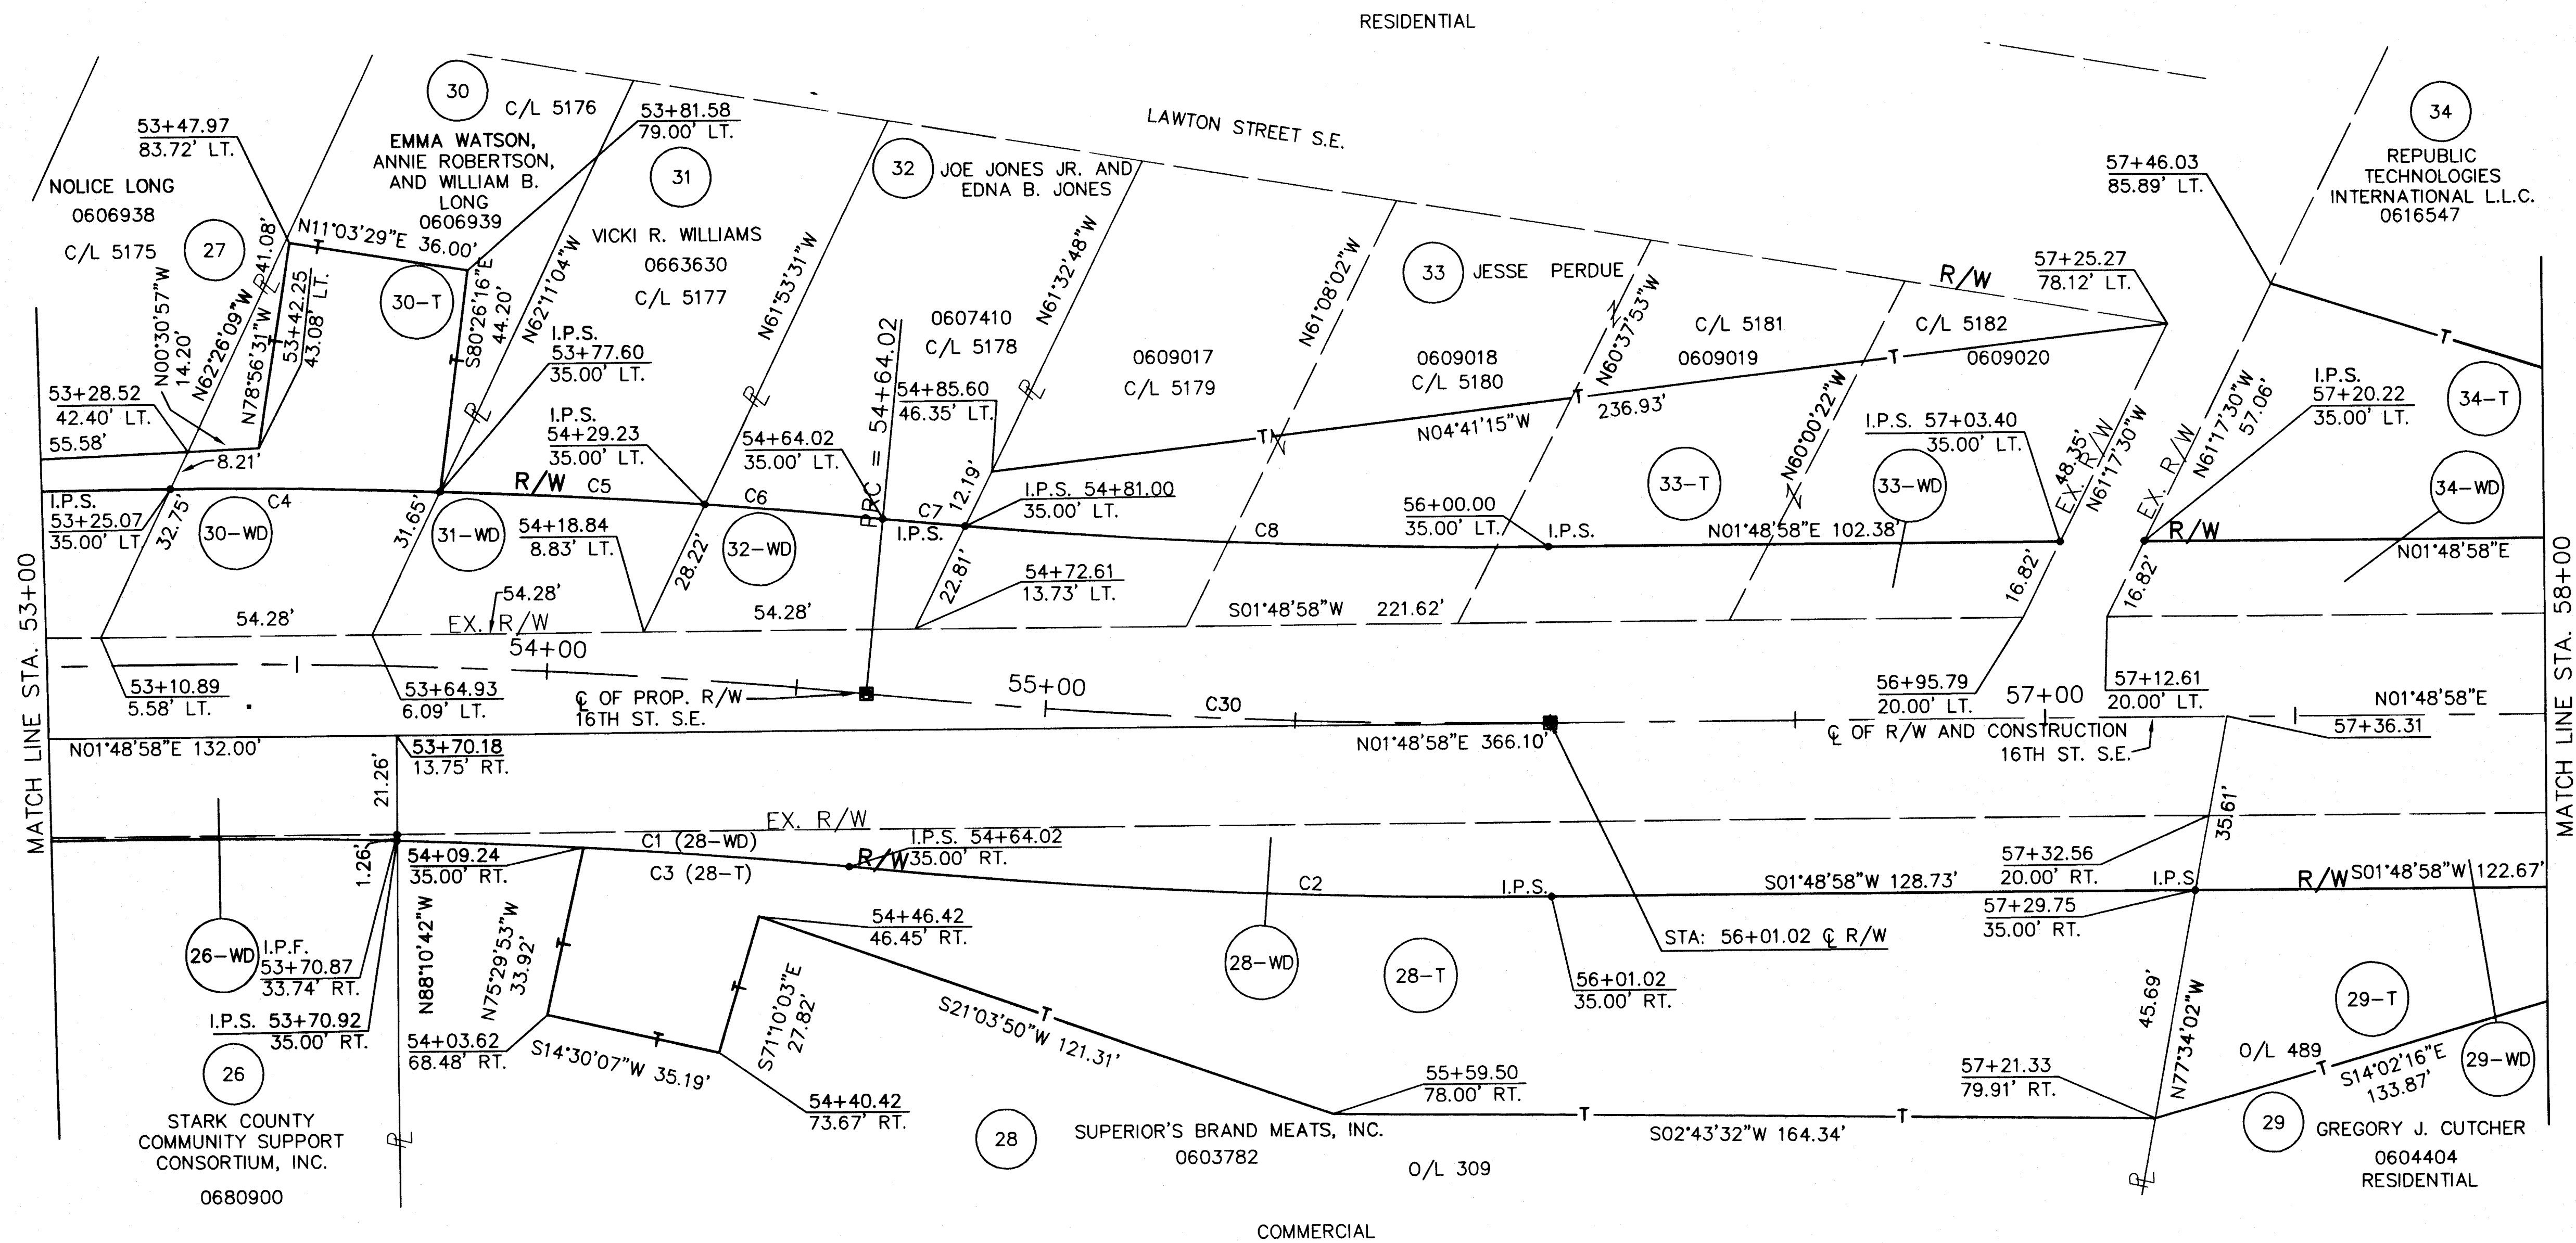


CURVE TABLE					
CURVE	RADIUS	DELTA	LENGTH	TANGENT	BEARING
C1	1279.33'	4°03'31"	90.62'	45.33'	S05°49'30"W
C2	1334.67'	6°02'23"	140.69'	70.41'	N04°50'05"E
C3	1279.33'	2°23'17"	53.32'	26.66'	N06°39'37"E
C4	1349.33'	2°17'25"	53.94'	26.97'	N02°56'31"E
C5	1349.33'	2°15'03"	53.01'	26.51'	S05°12'45"W
C6	1349.33'	1°30'59"	35.71'	17.86'	S07°05'46"W
C7	1264.67'	0°44'55"	16.52'	8.26'	N07°28'49"E
C8	1264.67'	5°17'28"	116.79'	58.43'	N04°27'38"E
C30	1299.67'	6°02'23"	137.00'	68.56'	N04°50'05"E

- LEGEND
- I.P.F. - IRON PIN FOUND (IRON PIN/REBAR/PIPE)
 - I.P.S. - IRON PIN SET

- STRUCTURES KEY
- COMMERCIAL BUILDING
 - RESIDENTIAL BUILDING

REV. BY	DATE	DESCRIPTION
DATE COMPLETED:		


16TH STREET, SE
T-10-N, R-9-W
PERRY TOWNSHIP, SECTION 8, 9, 17, 16
CITY OF MASSILLON
STARK COUNTY, OHIO

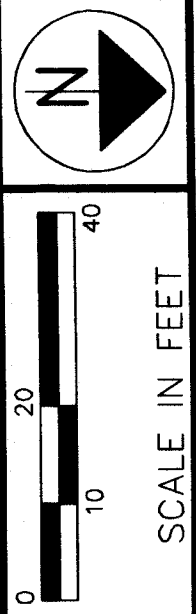

PID NO. 9527
R/W DESIGNER DLR 01/02
R/W REVIEWER MAY 01/02

RIGHT OF WAY PLAN
STA. 58+00 TO STA. 63+00

16TH STREET, SE

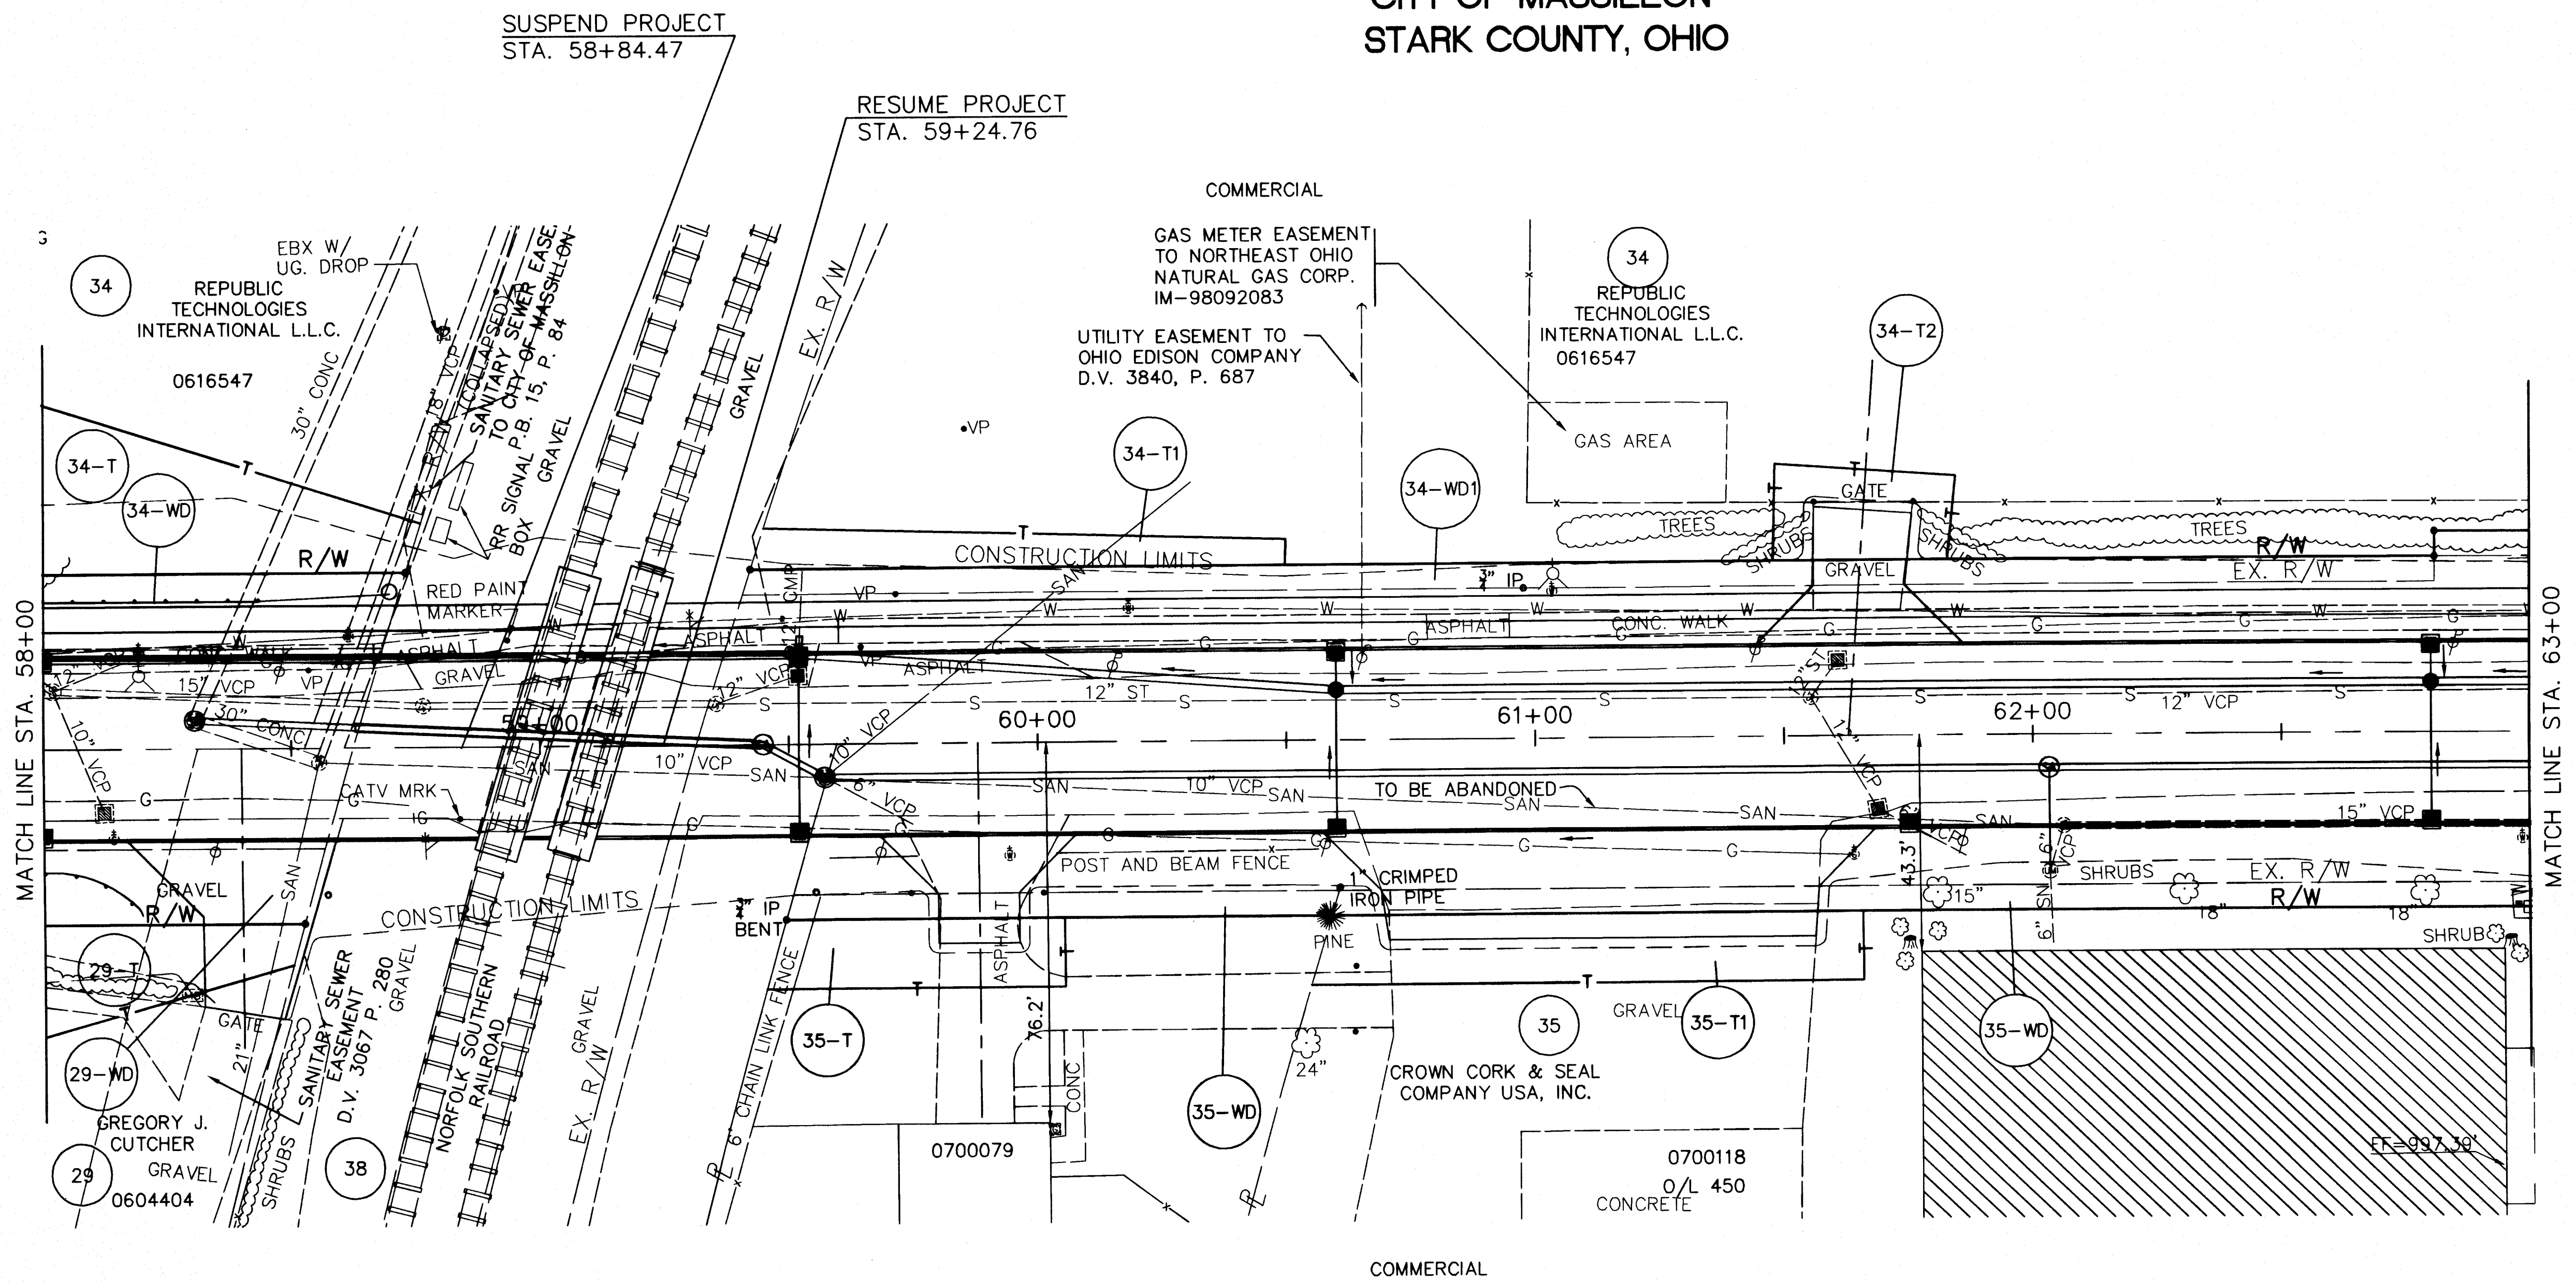


NOTE: FOR R/W DETAIL SEE PAGE 14 OF 30

- STRUCTURES KEY
- COMMERCIAL BUILDING
 - RESIDENTIAL BUILDING

- LEGEND
- I.P.F. - IRON PIN FOUND (IRON PIN/REBAR/PIPE)
 - I.P.S. - IRON PIN SET

REV. BY	DATE	DESCRIPTION
DATE COMPLETED:		

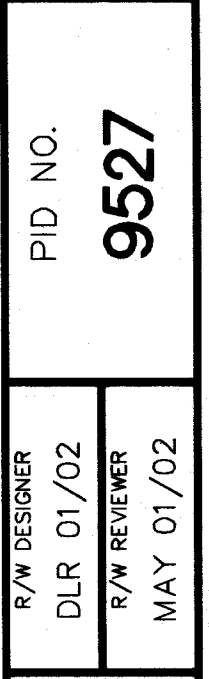

RIGHT OF WAY PLAN
STA. 58+00 TO STA. 63+00

16TH STREET, SE

14 / 30

146
162

REV. BY	DATE	DESCRIPTION
DATE COMPLETED:		

R/W DESIGNER	DLR 01/02
R/W REVIEWER	MAY 01/02

16TH STREET, SE

147
162



LEGEND

- I.P.F. - IRON PIN FOUND (IRON PIN/REBAR/PIPE)
- I.P.S. - IRON PIN SET

STRUCTURES KEY

-  - COMMERCIAL BUILDING
-  - RESIDENTIAL BUILDING

REV. BY	DATE	DESCRIPTION
DATE COMPLETED:		

SCALE IN FEET

10 40

PID NO.
9527


DLR 01/02
R/W REVIEW
MAY 01/02

RIGHT OF WAY PLAN
STA. 63+00 TO STA. 68+00

16TH STREET, SE

16 / 30

$$\frac{148}{162}$$

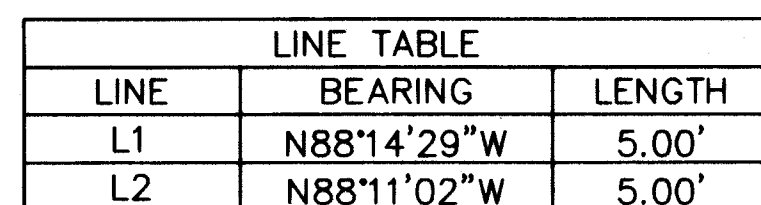


- I.P.F. - IRON PIN FOUND (IRON PIN/REBAR/PIPE)
- I.P.S. - IRON PIN SET

 - COMMERCIAL BUILDING

 - RESIDENTIAL BUILDING

REV. BY	DATE	DESCRIPTION
DATE COMPLETED:		

16TH STREET, SE
T-10-N, R-9-W
PERRY TOWNSHIP, SECTION 8, 9, 17, 16
CITY OF MASSILLON
STARK COUNTY, OHIO

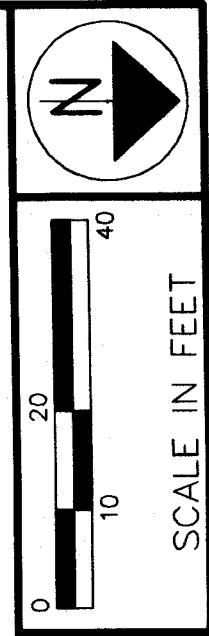

PID NO.
9527


R/W DESIGNER
DLR 01/02
R/W REVIEWER
MAY 01/02

RIGHT OF WAY PLAN
STA. 68+00 TO STA. 73+50

16TH STREET, SE

17 / 30

149
162

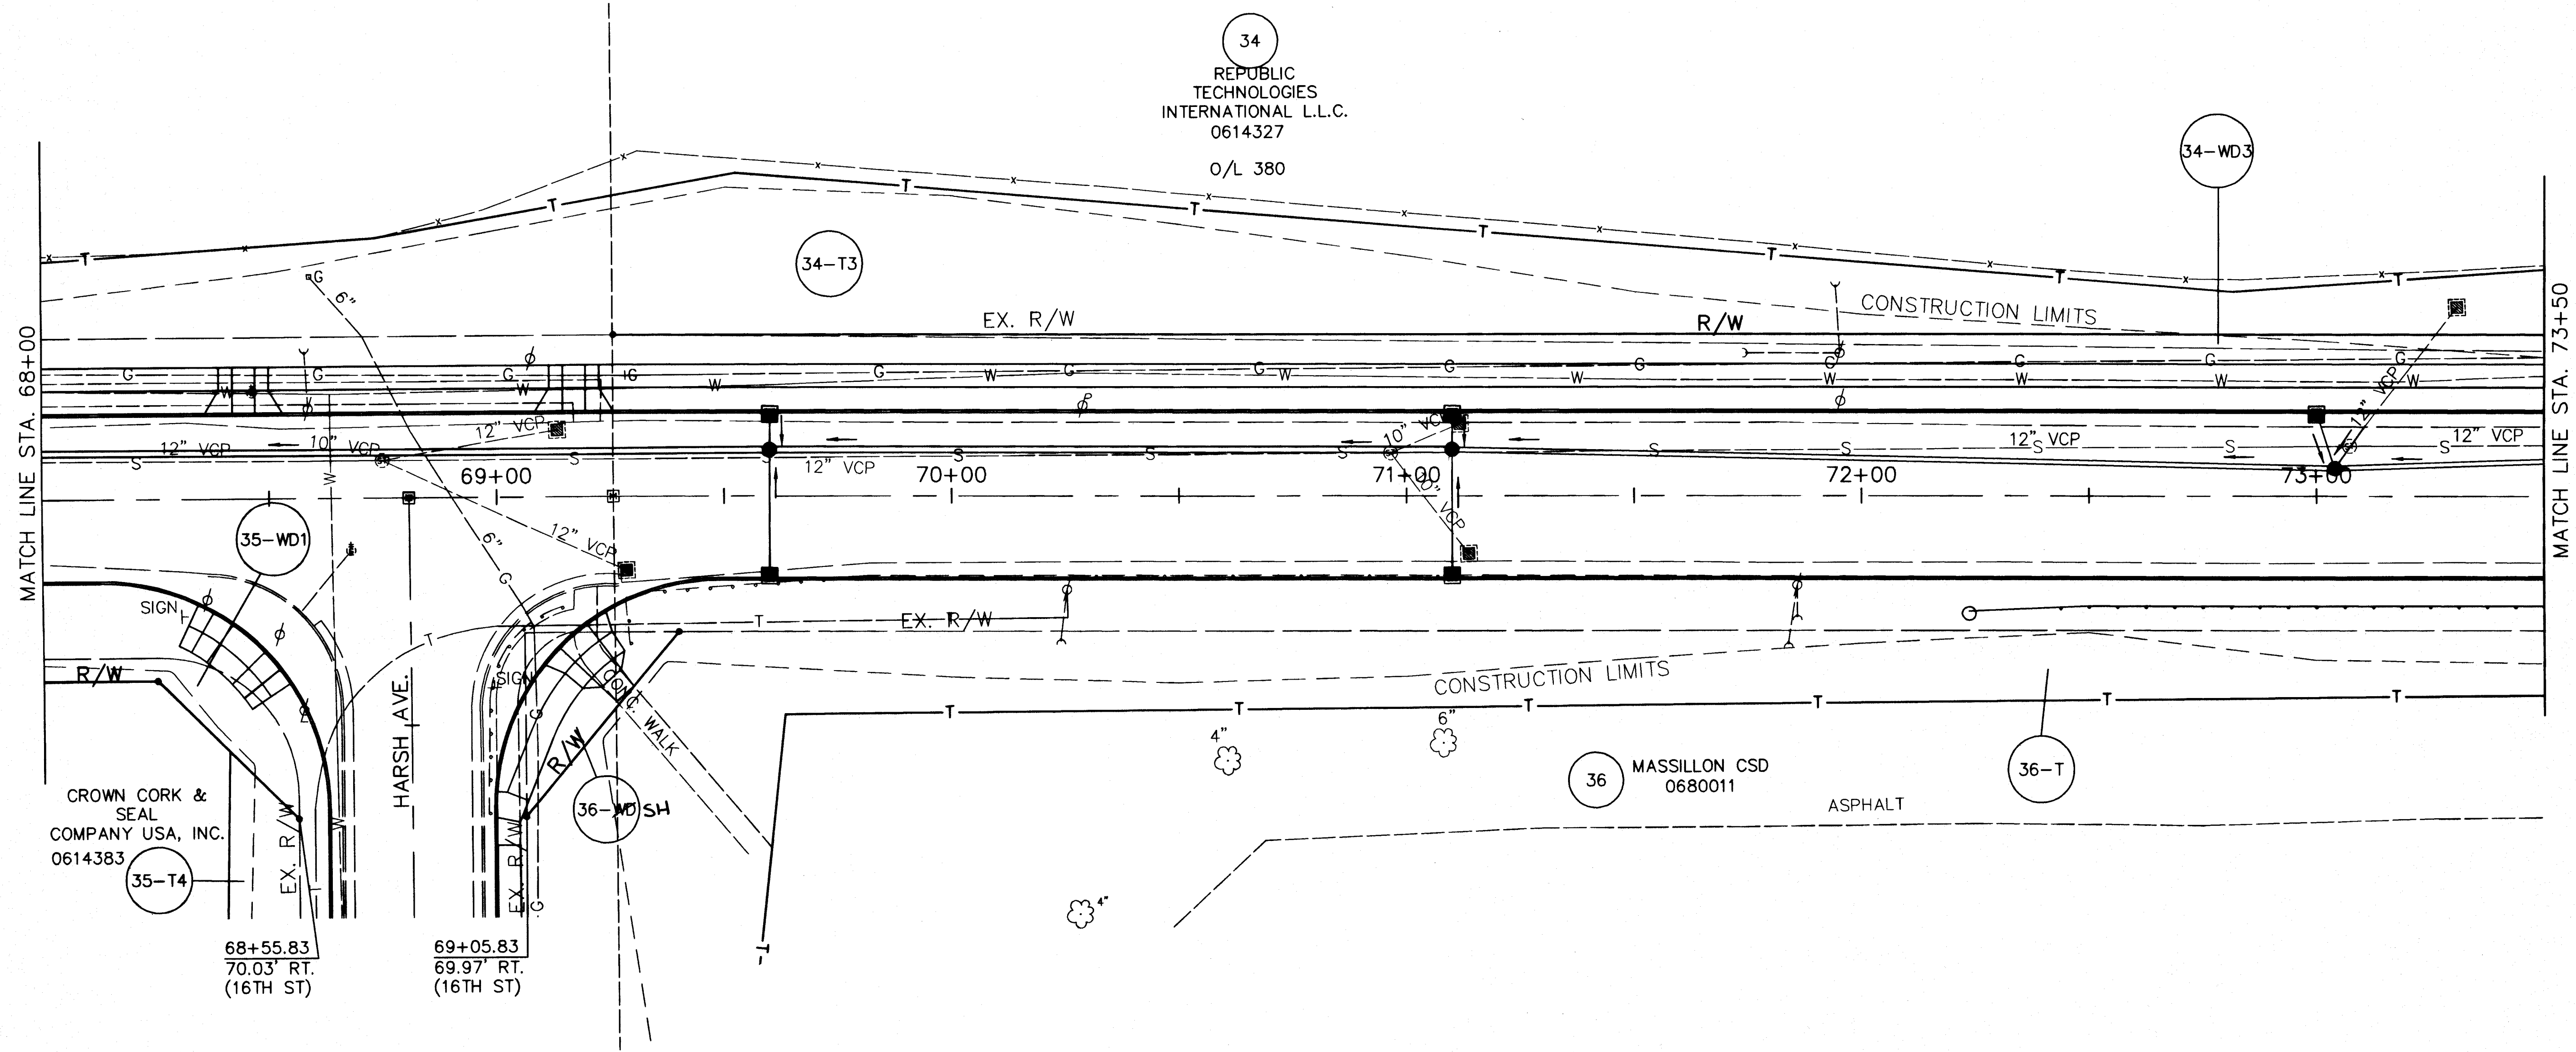

SEE PAGE 27 OF 30 FOR CONTINUATION

NOTE: FOR R/W DETAIL SEE PAGE 18 OF 30

STRUCTURES KEY

- COMMERCIAL BUILDING
- RESIDENTIAL BUILDING

LEGEND

- I.P.F. - IRON PIN FOUND (IRON PIN/REBAR/PIPE)
- I.P.S. - IRON PIN SET

REV. BY	DATE	DESCRIPTION
DATE COMPLETED:		

R:\000000\001201\16TH STREET, SE\16TH STREET, SE.dwg 11/16/2002 08:15:32 AM EST

PID NO.
9527

R/W DESIGNER	DLR 01/02
R/W REVIEWER	MAY 01/02

RIGHT OF WAY PLAN
STA. 68+00 TO STA. 73+50

16TH STREET, SE

8 / 30

$$\frac{150}{162}$$


LINE TABLE		
LINE	BEARING	LENGTH
L1	N01°48'58"E	19.72'
L2	N02°18'32"E	14.23'
L3	S47°47'16"E	52.33'
L4	N88°14'29"W	39.97'

CURVE TABLE						
CURVE	RADIUS	DELTA	LENGTH	TANGENT	BEARING	CHORD
C1	30.00'	89°56'33"	47.09'	29.97'	S46°47'15"W	42.41'


- I.P.F. - IRON PIN FOUND (IRON PIN/REBAR/PIPE)
- I.P.S. - IRON PIN SET

 - COMMERCIAL BUILDING

 - RESIDENTIAL BUILDING

REV. BY	DATE	DESCRIPTION
DATE COMPLETED:		

R: \\00000\00120\lddt\MASSILLON\dwg\RW-16.dwg 11/16/2002 08:15:32 AM EST

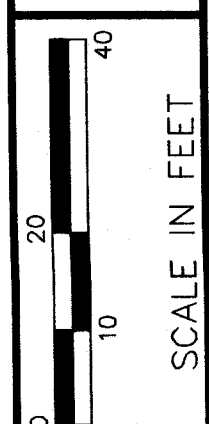


PID NO.
9527

R/W DESIGNER	DLR 01/02
R/W REVIEWER	MAY 01/02

RIGHT OF WAY PLAN
STA. 73+50 TO STA. 79+00

16TH STREET, SE

19	30
----	----

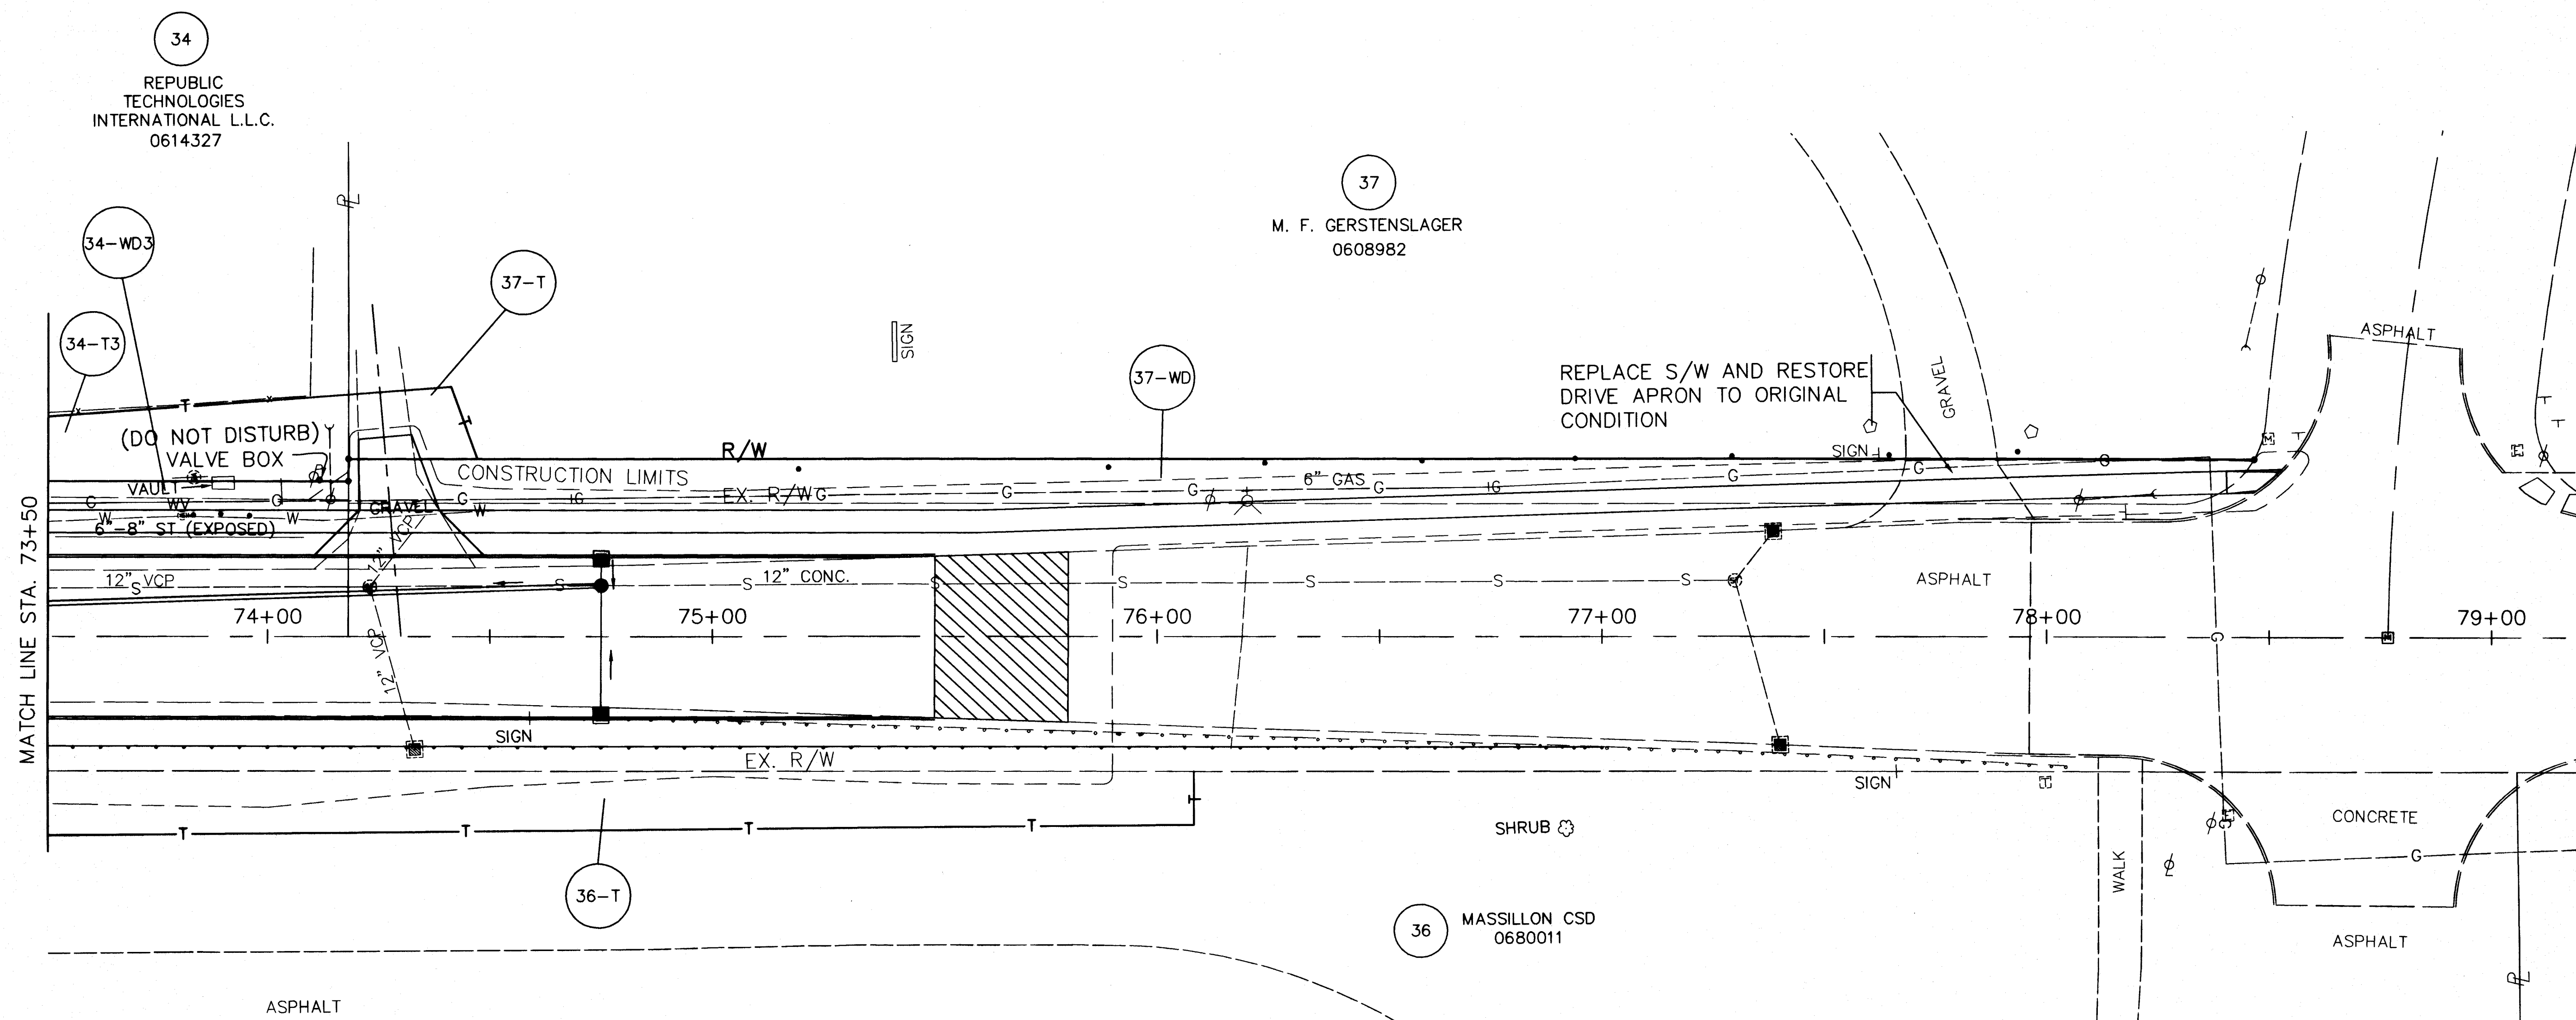


STRUCTURES KEY

-  - COMMERCIAL BUILDING
-  - RESIDENTIAL BUILDING

LEGEND

- I.P.F. - IRON PIN FOUND (IRON PIN/REBAR/PIPE)
- I.P.S. - IRON PIN SET

REV. BY	DATE	DESCRIPTION
DATE COMPLETED:		

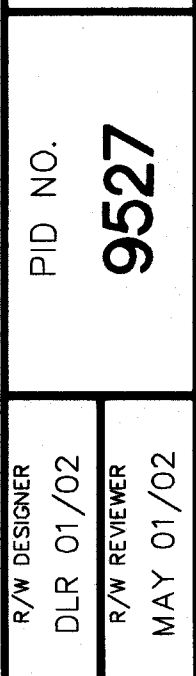

RIGHT OF WAY PLAN
STA. 73+50 TO STA. 79+00


16TH STREET, SE

- | |
|---|
| 20 / 30 |
| <div style="border: 1px solid black; border-radius: 50%; width: 100px; height: 100px; display: flex; align-items: center; justify-content: center; margin: 0 auto;"> <div style="display: flex; flex-direction: column; align-items: center; justify-content: center;"> 152 <hr style="width: 50%;"/> 162 </div> </div> |

STRUCTURES KEY

	– COMMERCIAL BUILDING
	– RESIDENTIAL BUILDING

16TH STREET, SE
T-10-N, R-9-W
PERRY TOWNSHIP, SECTION 8, 9, 17, 16
CITY OF MASSILLON
STARK COUNTY, OHIO

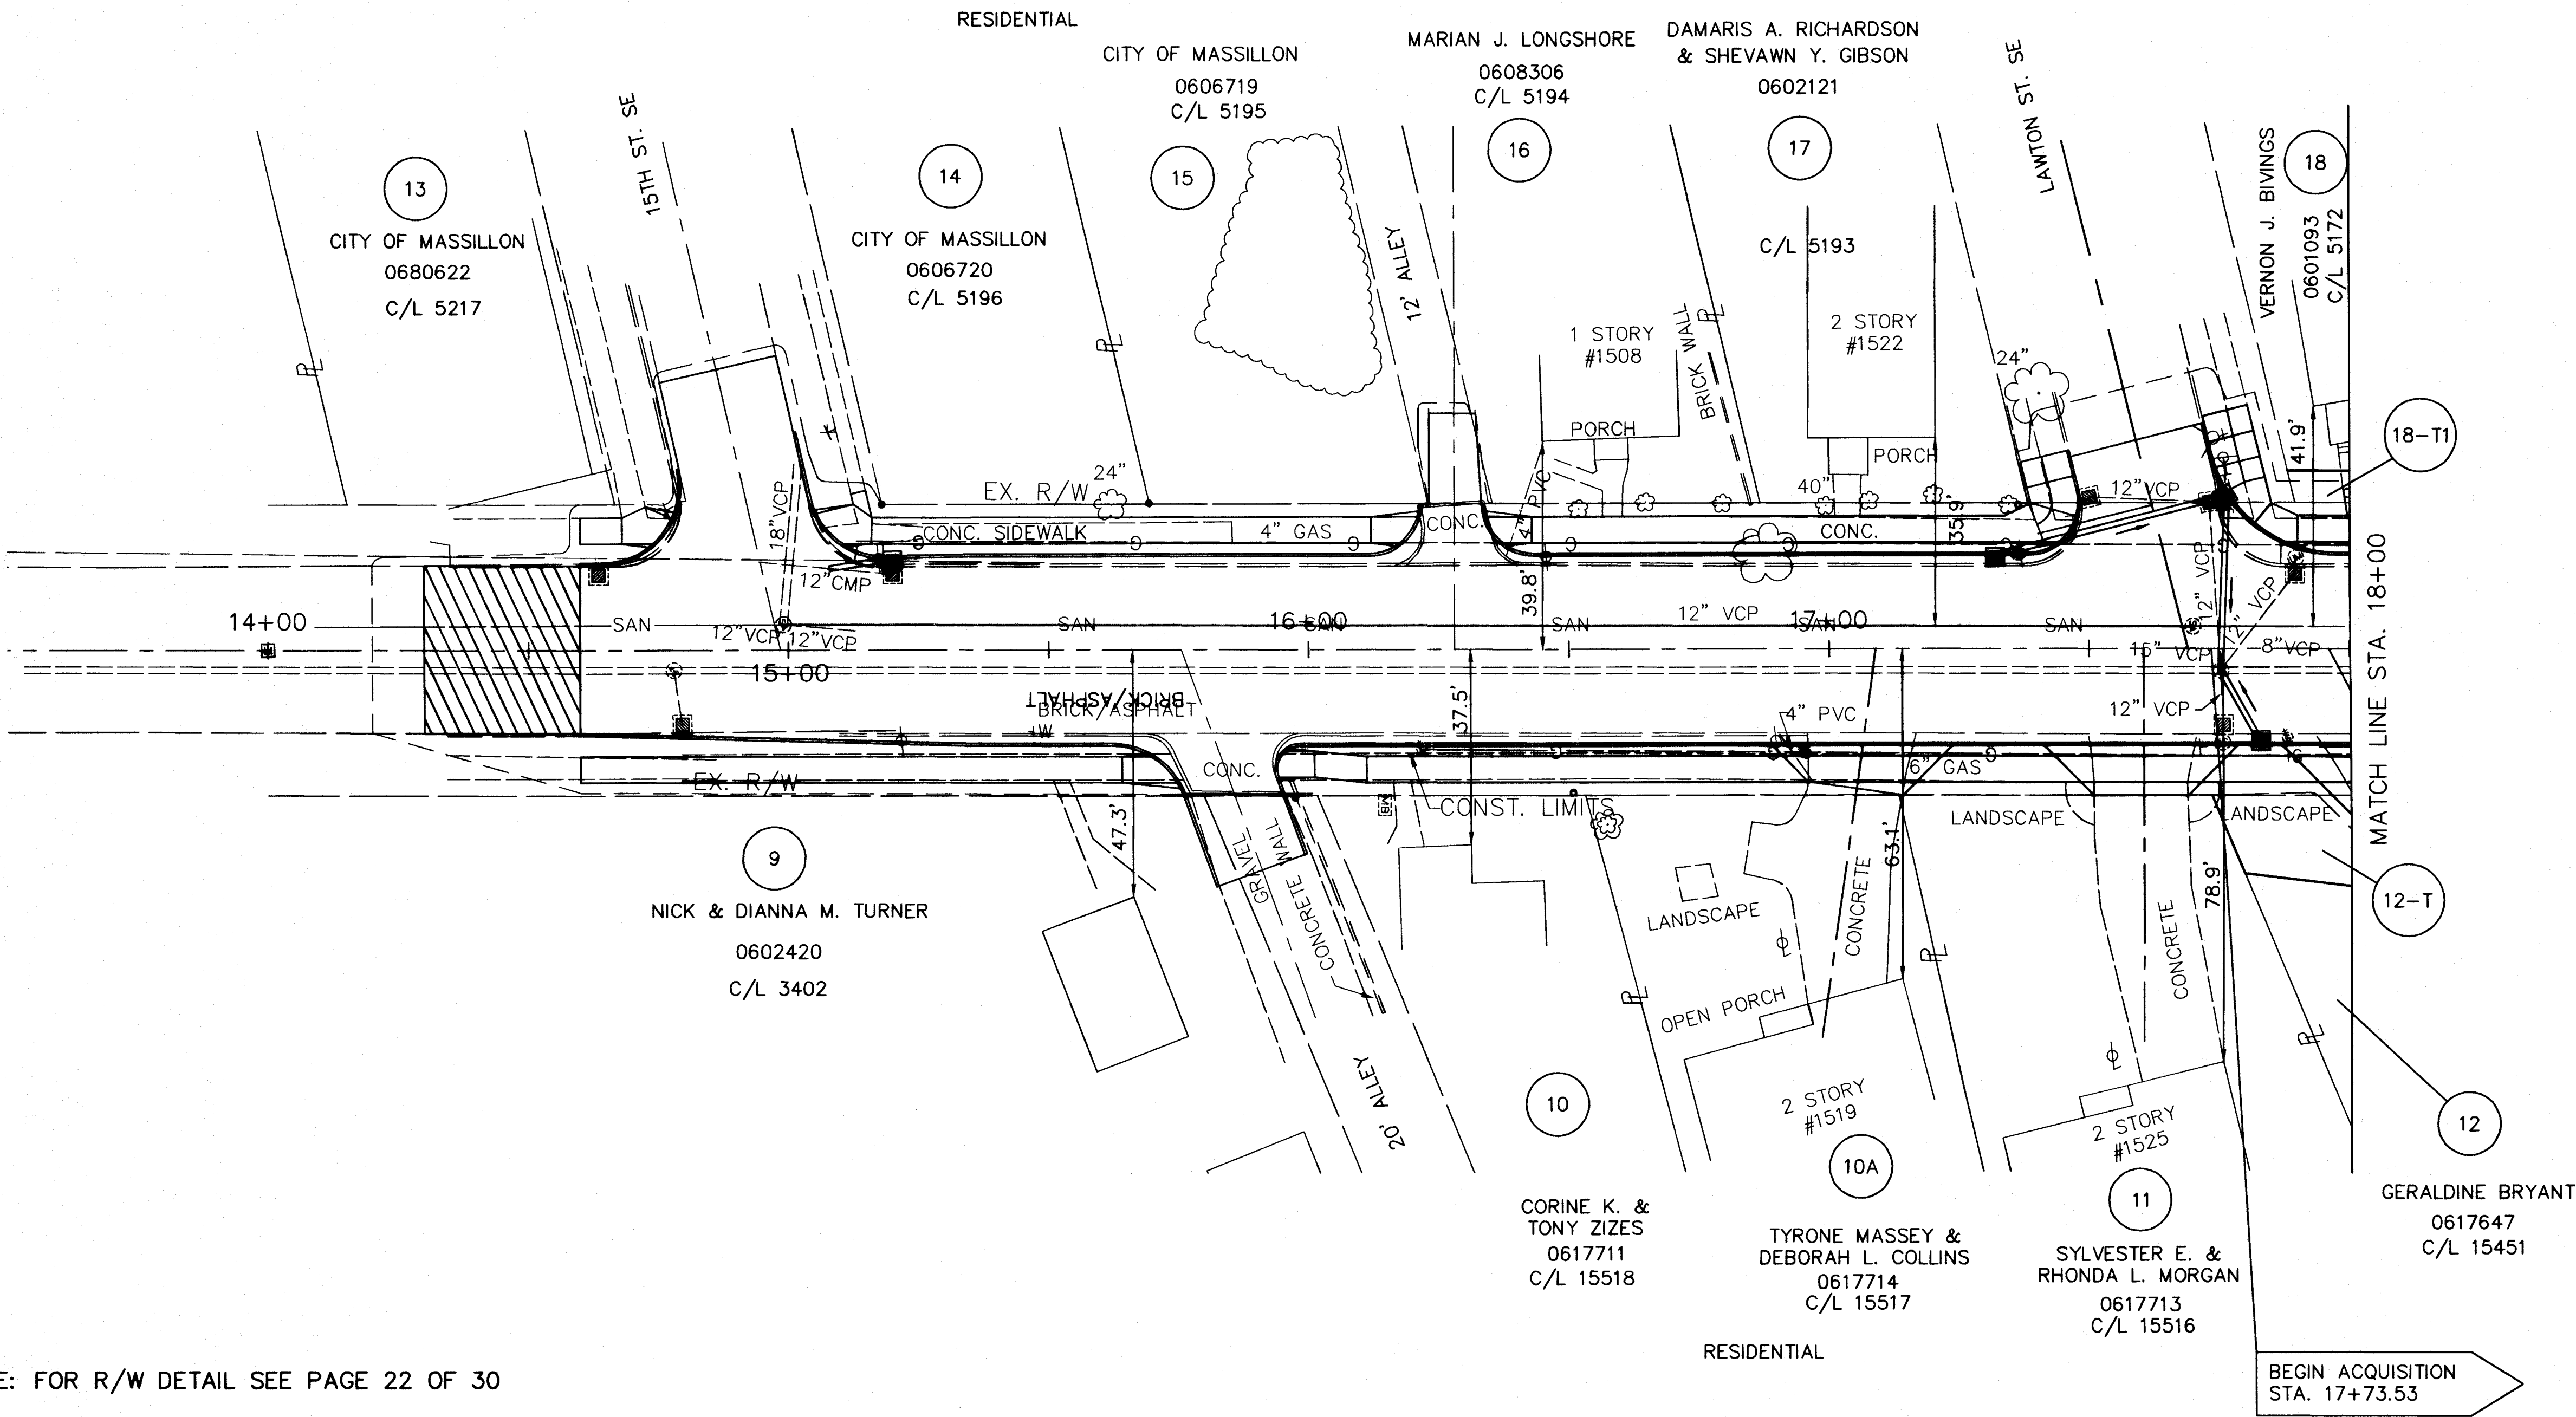

NOTE: FOR R/W DETAIL SEE PAGE 22 OF 30

LEGEND

- I.P.F. - IRON PIN FOUND (IRON PIN/REBAR/PIPE)
- I.P.S. - IRON PIN SET

STRUCTURES KEY

- COMMERCIAL BUILDING
- RESIDENTIAL BUILDING

REV. BY	DATE	DESCRIPTION
DATE COMPLETED:		

PID NO.
9527

R/W DESIGNER
DLR 01/02
R/W REVIEWER
MAY 01/02


RIGHT OF WAY PLAN WALNUT RD.
STA. 13+50.00 TO STA. 18+00.00

16TH STREET, SE

21 / 30

153
162

16TH STREET, SE
T-10-N, R-9-W
PERRY TOWNSHIP, SECTION 8, 9, 17, 16
CITY OF MASSILLON
STARK COUNTY, OHIO

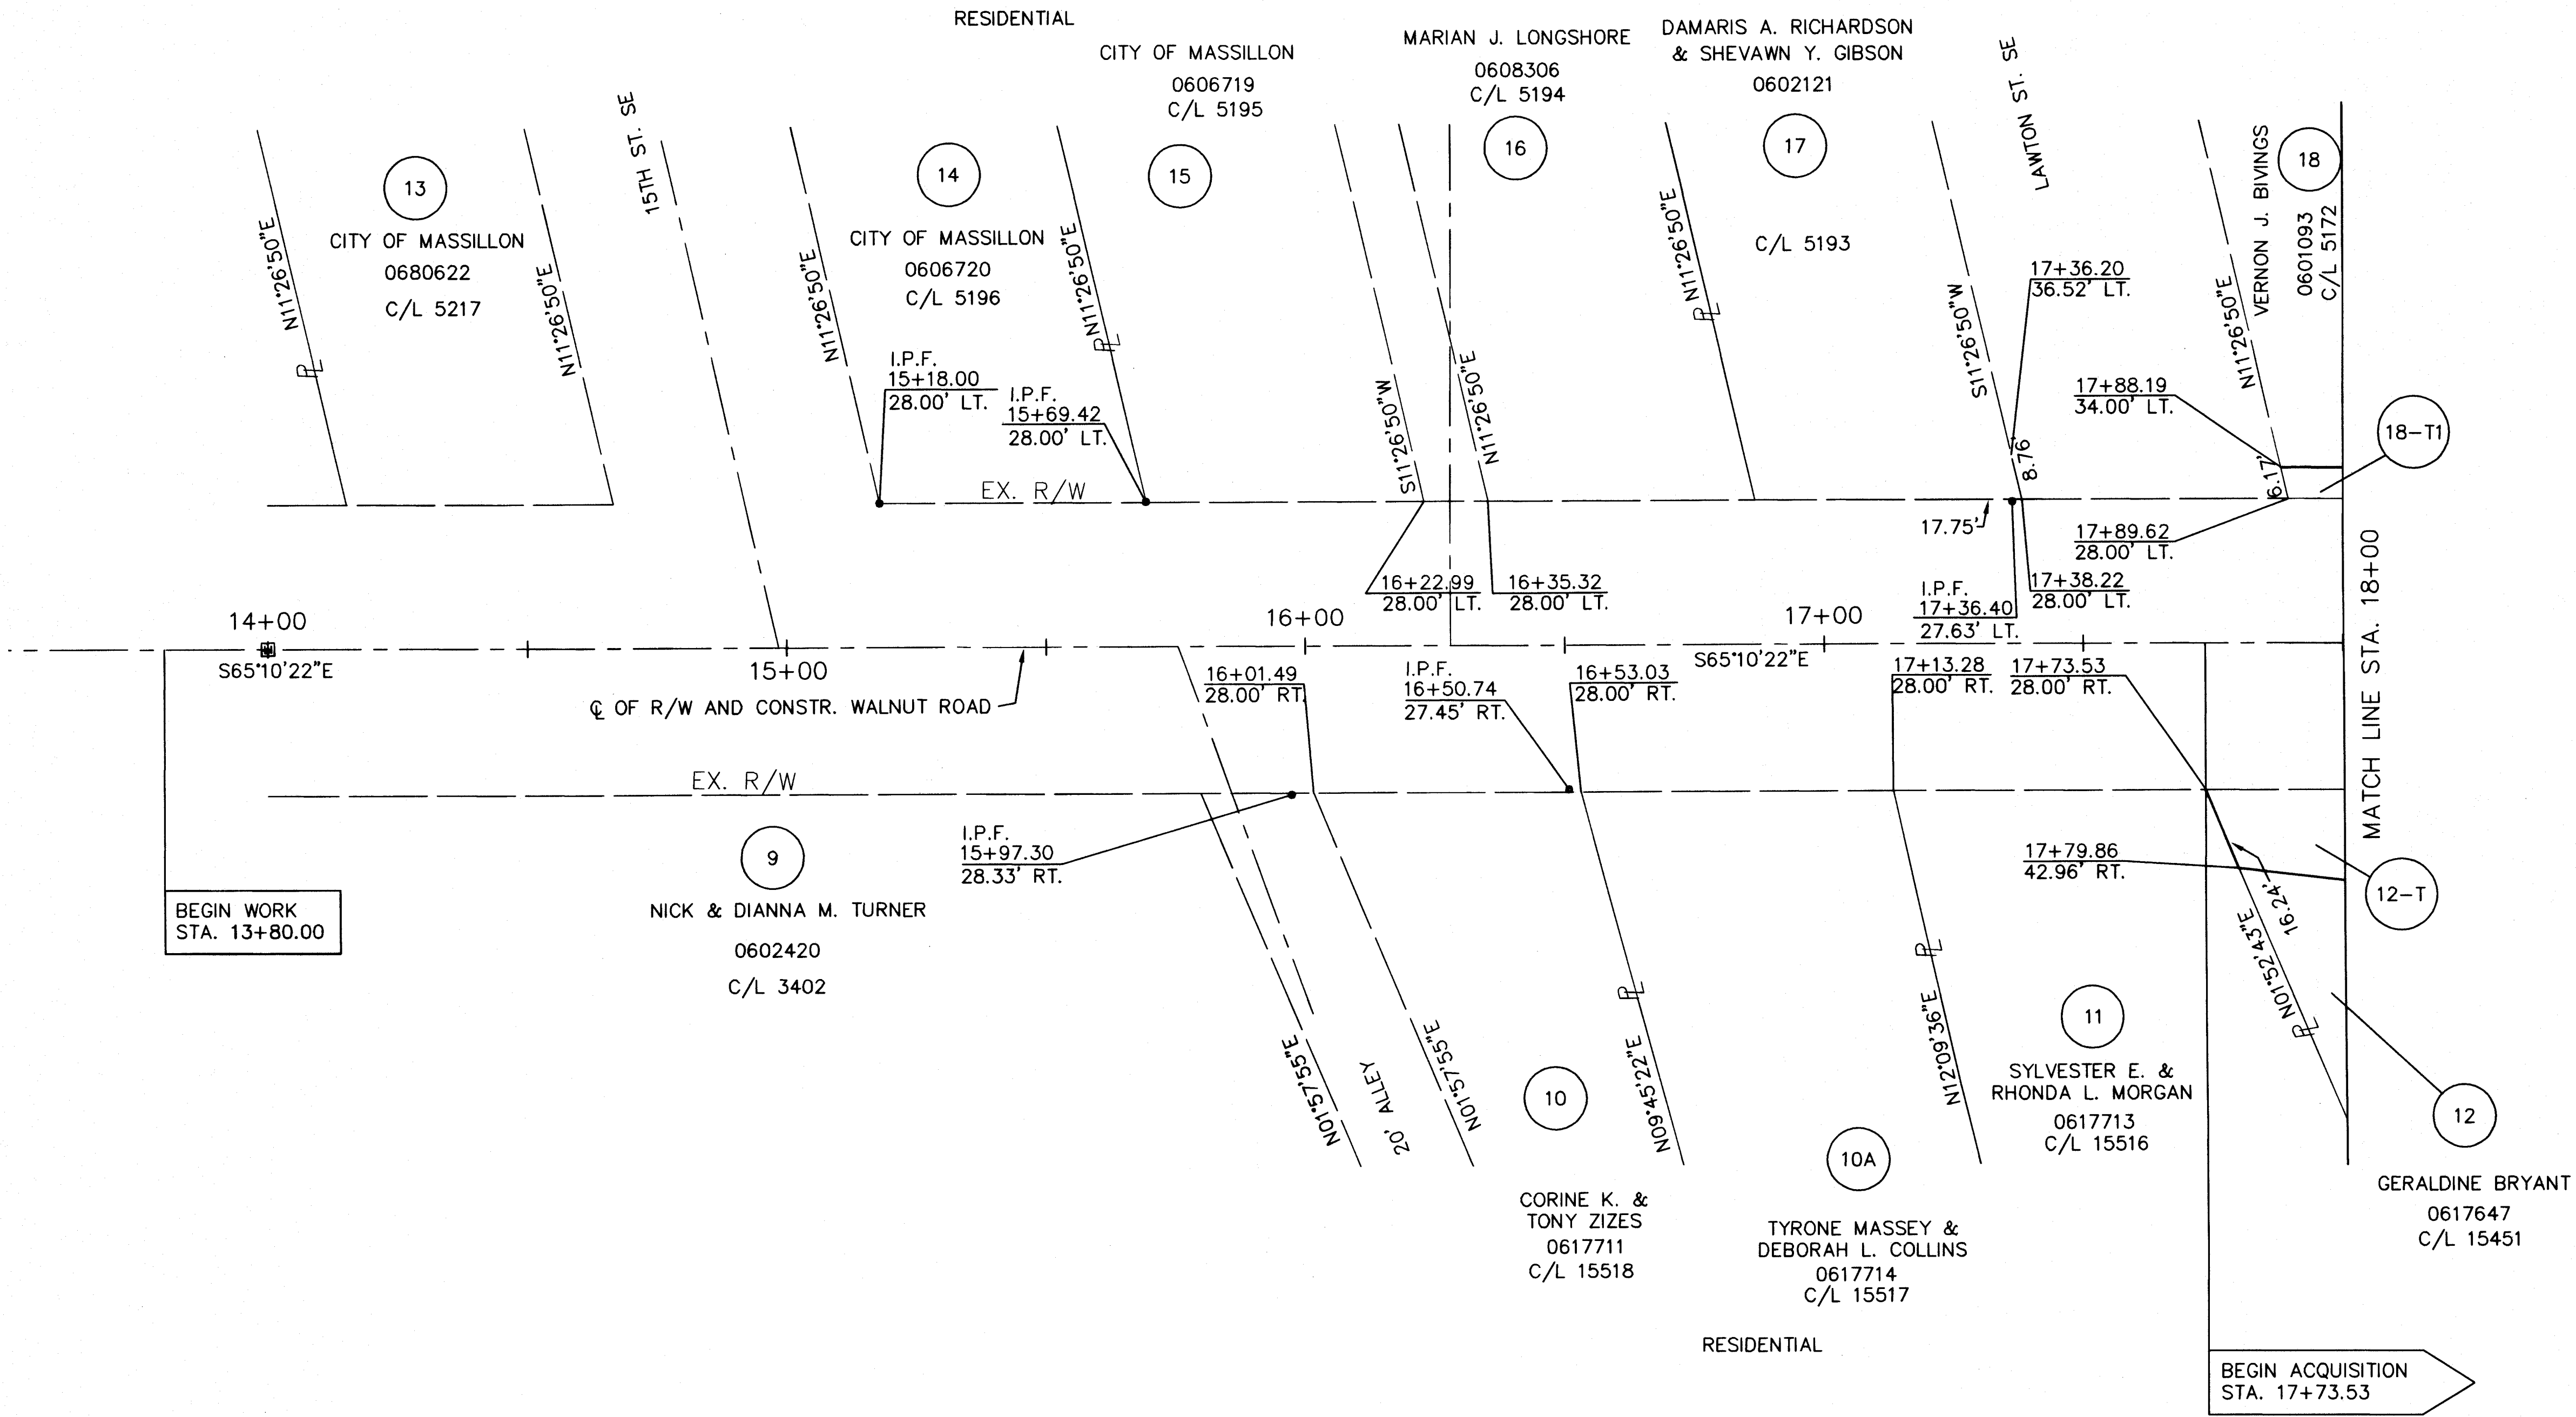

BEGIN WORK
STA. 13+80.00

BEGIN ACQUISITION
STA. 17+73.53

LEGEND

- I.P.F. - IRON PIN FOUND (IRON PIN/REBAR/PIPE)
- I.P.S. - IRON PIN SET

STRUCTURES KEY

- COMMERCIAL BUILDING
- RESIDENTIAL BUILDING

REV. BY	DATE	DESCRIPTION
DATE COMPLETED:		

HORIZONTAL
SCALE IN FEET

PID NO. **9527**

R/W DESIGNER DLR 01/02
R/W REVIEWER MAY 01/02


RIGHT OF WAY PLAN WALNUT RD.
STA. 13+50.00 TO STA. 18+00.00

16TH STREET, SE

22/30

154
162

16TH STREET, SE
T-10-N, R-9-W
PERRY TOWNSHIP, SECTION 8, 9, 17, 16
CITY OF MASSILLON
STARK COUNTY, OHIO

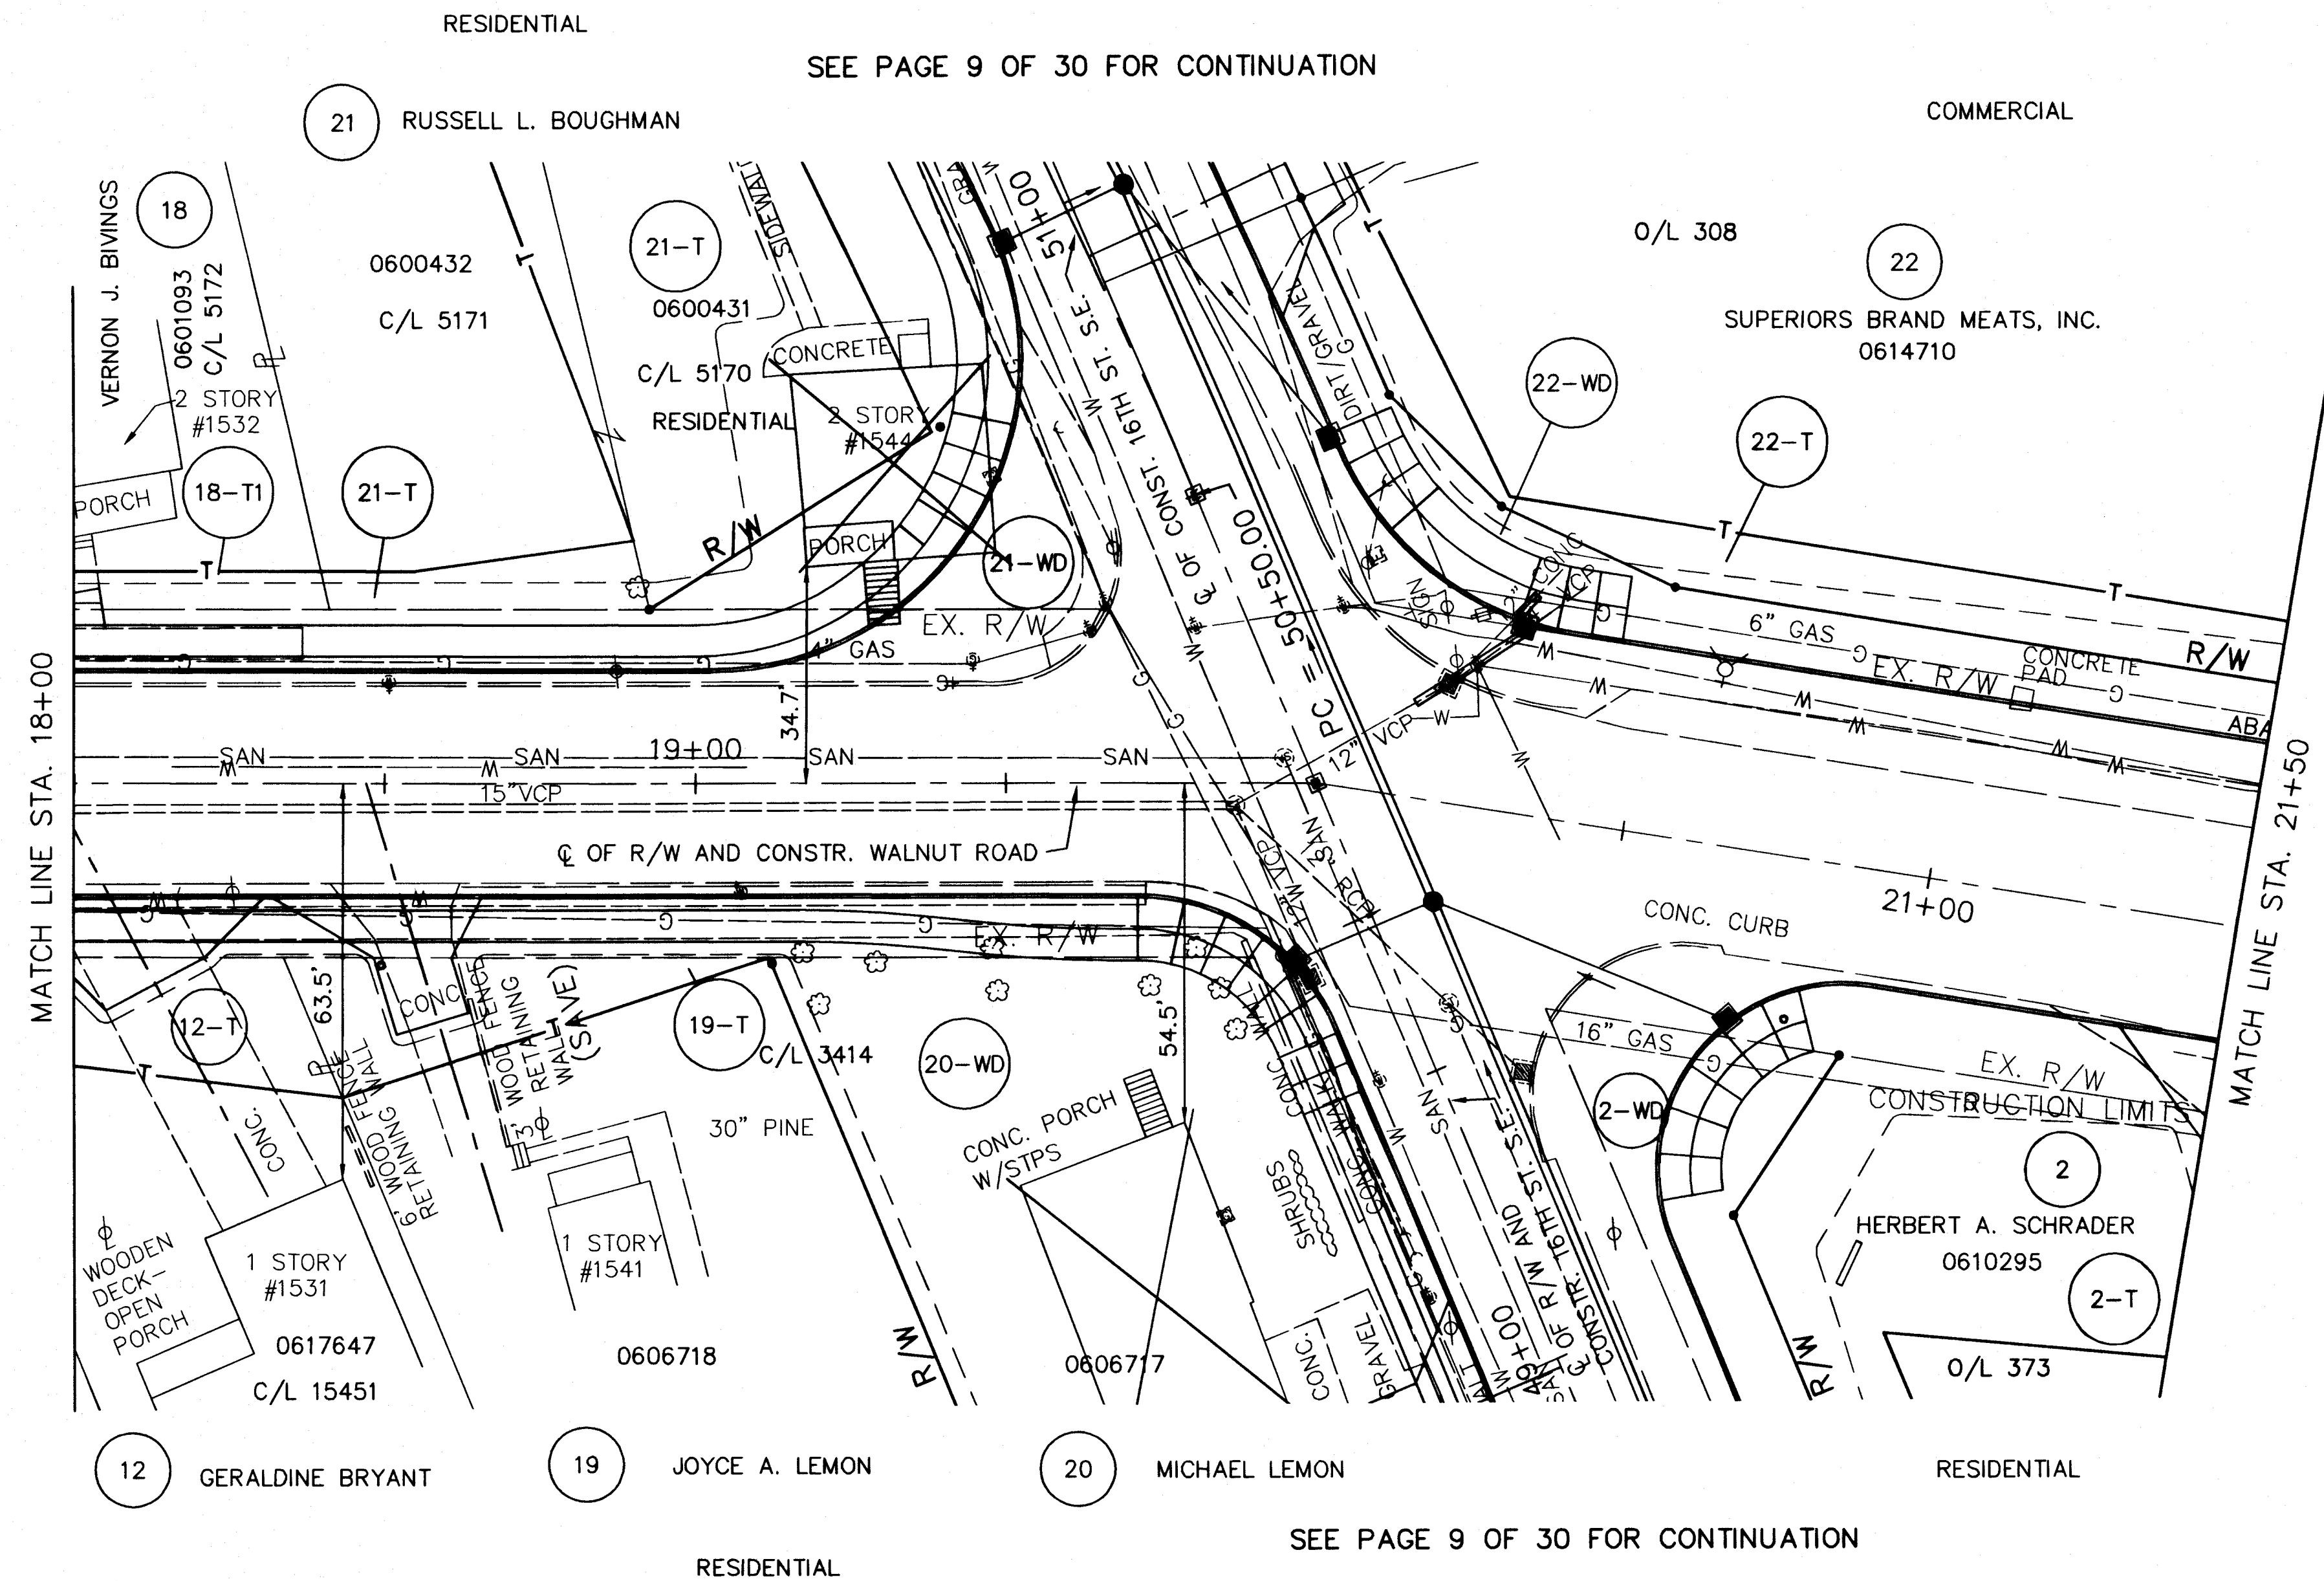

NOTE: FOR R/W DETAIL SEE PAGE 24 OF 30

STRUCTURES KEY

- COMMERCIAL BUILDING
- RESIDENTIAL BUILDING

LEGEND

- I.P.F. - IRON PIN FOUND (IRON PIN/REBAR/PIPE)
- I.P.S. - IRON PIN SET

REV. BY	DATE	DESCRIPTION
DATE COMPLETED:		

HORIZONTAL SCALE IN FEET

PID NO. 9527

R/W DESIGNER DLR 01/02 MAY 01/02

RIGHT OF WAY PLAN WALNUT RD.
STA. 18+00.00 TO STA. 21+50.00


16TH STREET, SE

23 / 30

155
162

16TH STREET, SE
T-10-N, R-9-W
PERRY TOWNSHIP, SECTION 8, 9, 17, 16
CITY OF MASSILLON
STARK COUNTY, OHIO

SEE PAGE 10 OF 30 FOR CONTINUATION

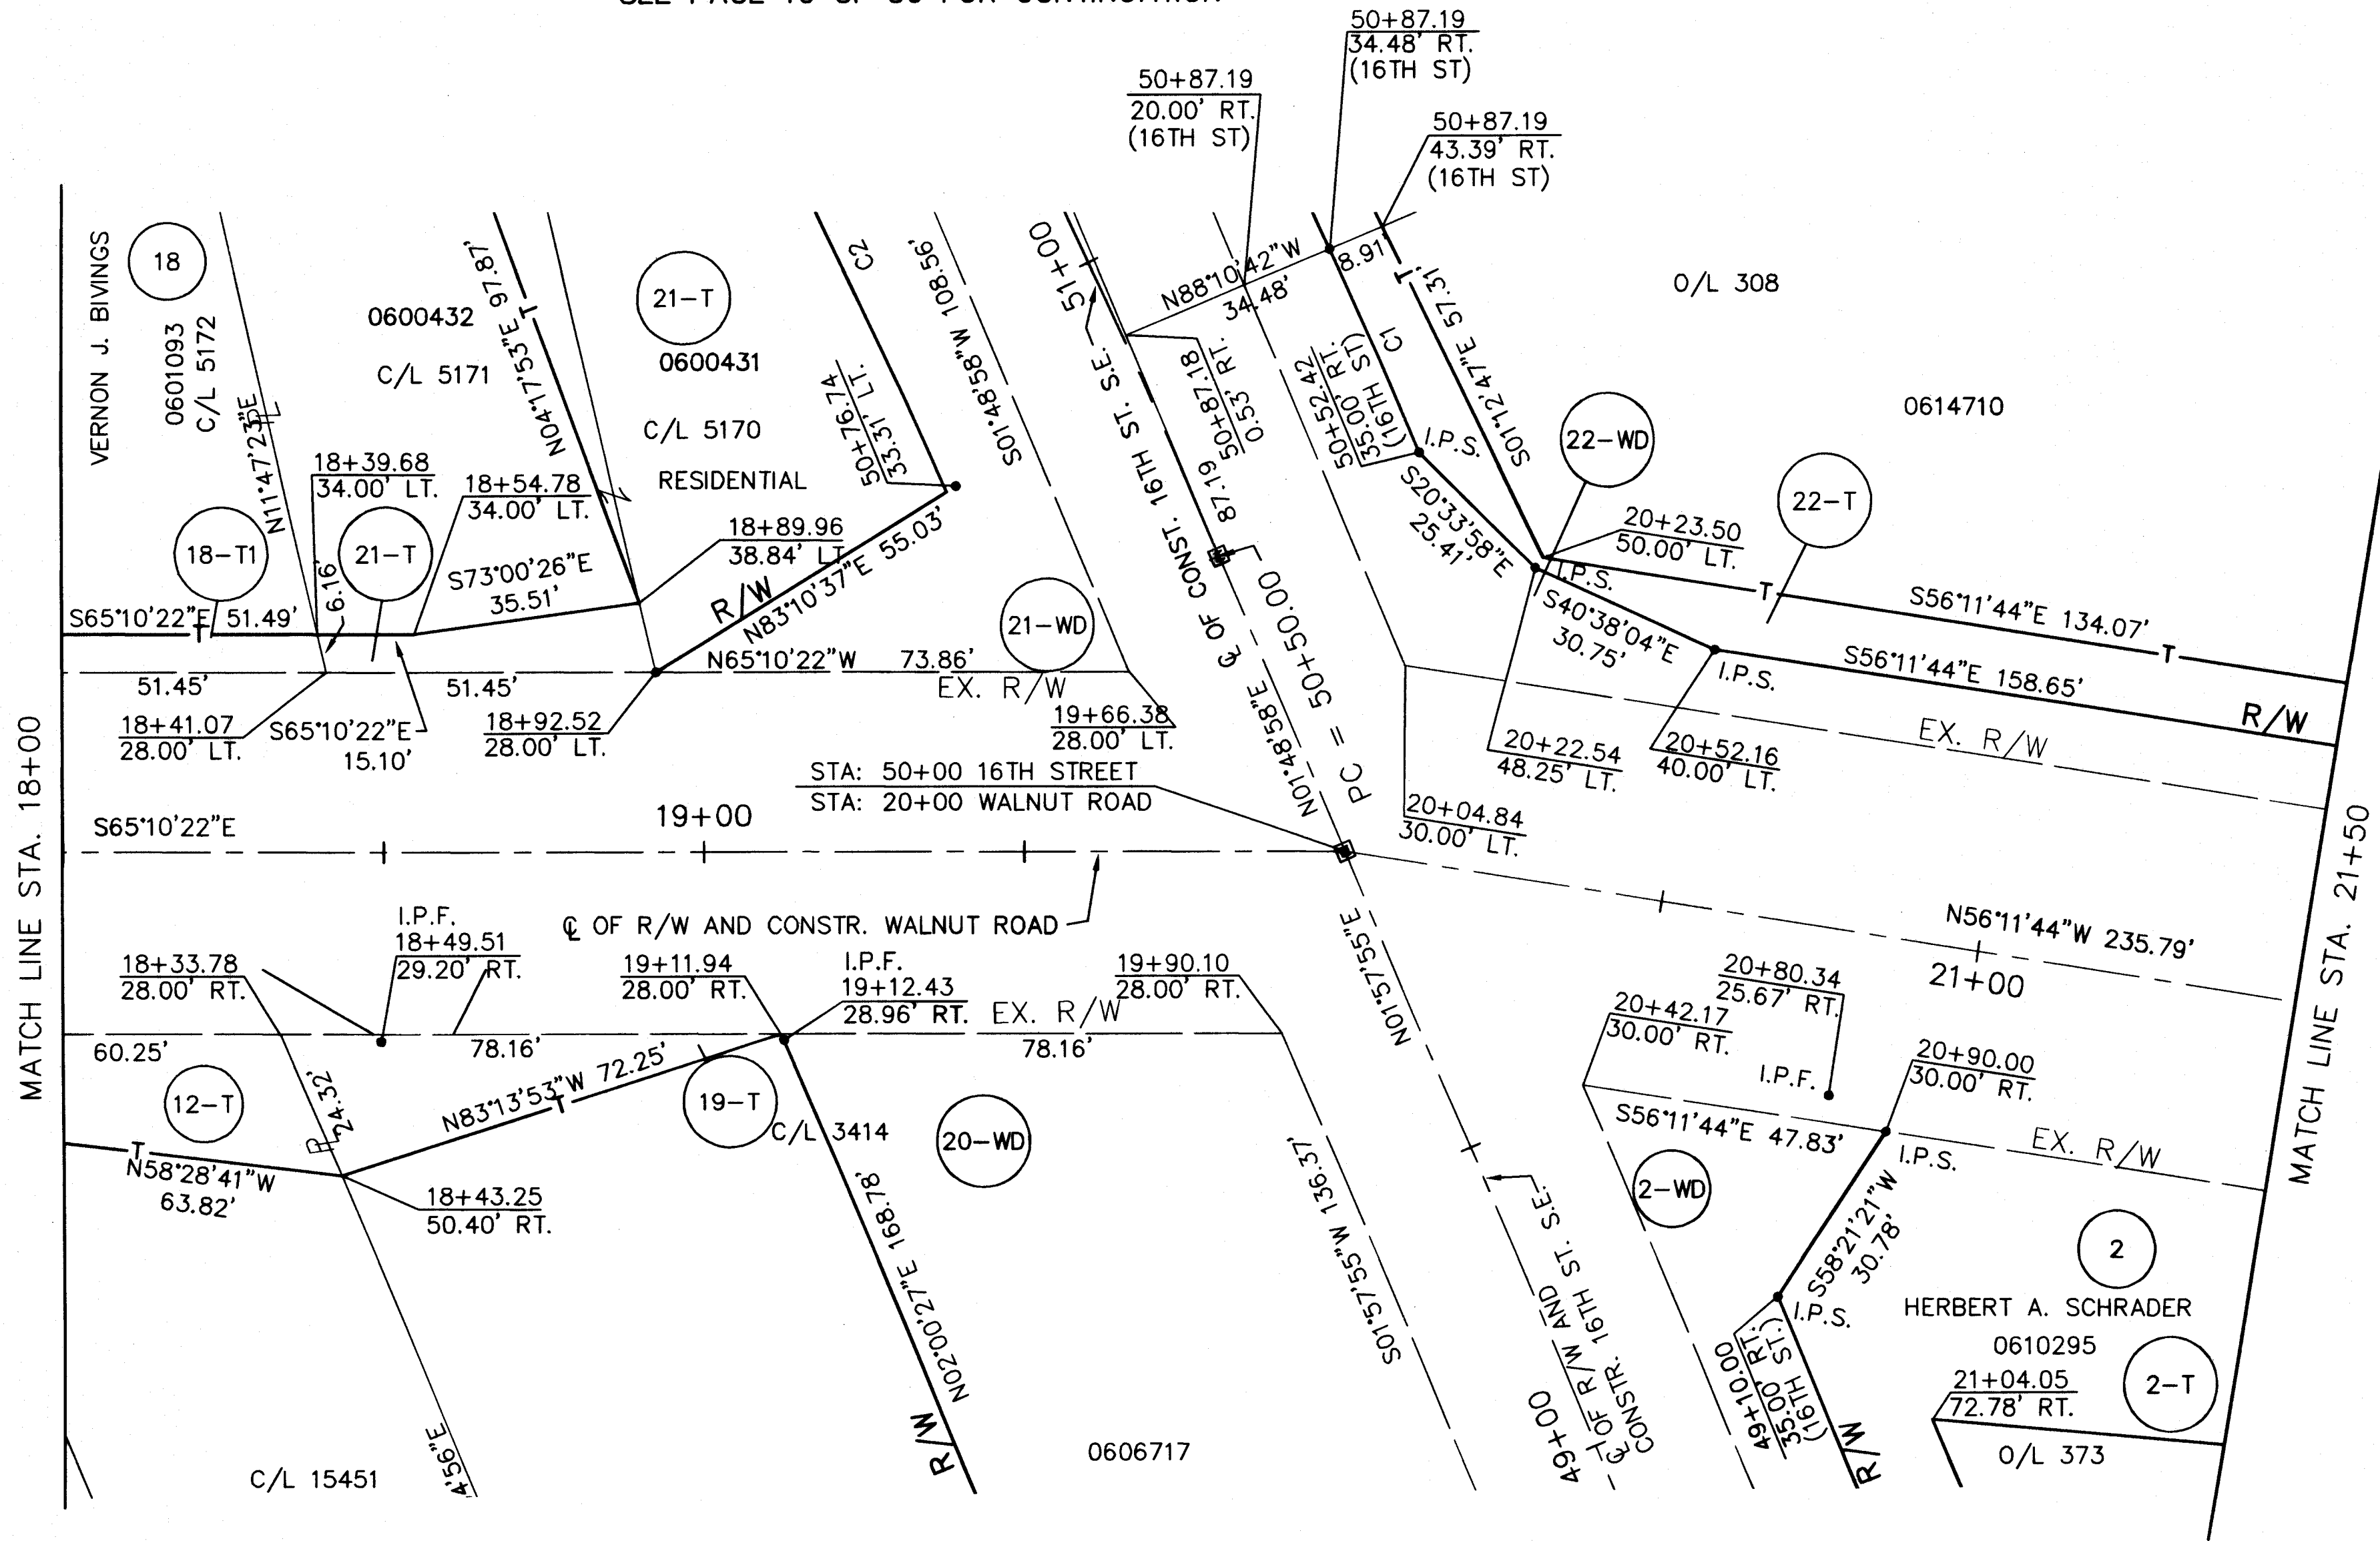

SEE PAGE 10 OF 30 FOR CONTINUATION

CURVE TABLE						
CURVE	RADIUS	DELTA	LENGTH	TANGENT	BEARING	CHORD
C1	1334.67'	1°29'24"	34.71'	17.36'	N00°57'57"E	34.71'
C2	1264.67'	3°39'41"	80.82'	40.42'	N02°23'30"W	80.80'

STRUCTURES KEY

- ▨ - COMMERCIAL BUILDING
□ - RESIDENTIAL BUILDING

LEGEND

- I.P.F. - IRON PIN FOUND (IRON PIN/REBAR/PIPE)
- I.P.S. - IRON PIN SET

REV. BY	DATE	DESCRIPTION
DATE COMPLETED:		

0 10 20 40
HORIZONTAL
SCALE IN FEET

PID NO. 9527

R/W DESIGNER DLR 01/02 R/W REVIEWER MAY 01/02


RIGHT OF WAY PLAN WALNUT RD.
STA. 18+00.00 TO STA. 21+50.00

16TH STREET, SE

24 / 30

156
162

16TH STREET, SE
T-10-N, R-9-W
PERRY TOWNSHIP, SECTION 8, 9, 17, 16
CITY OF MASSILLON
STARK COUNTY, OHIO

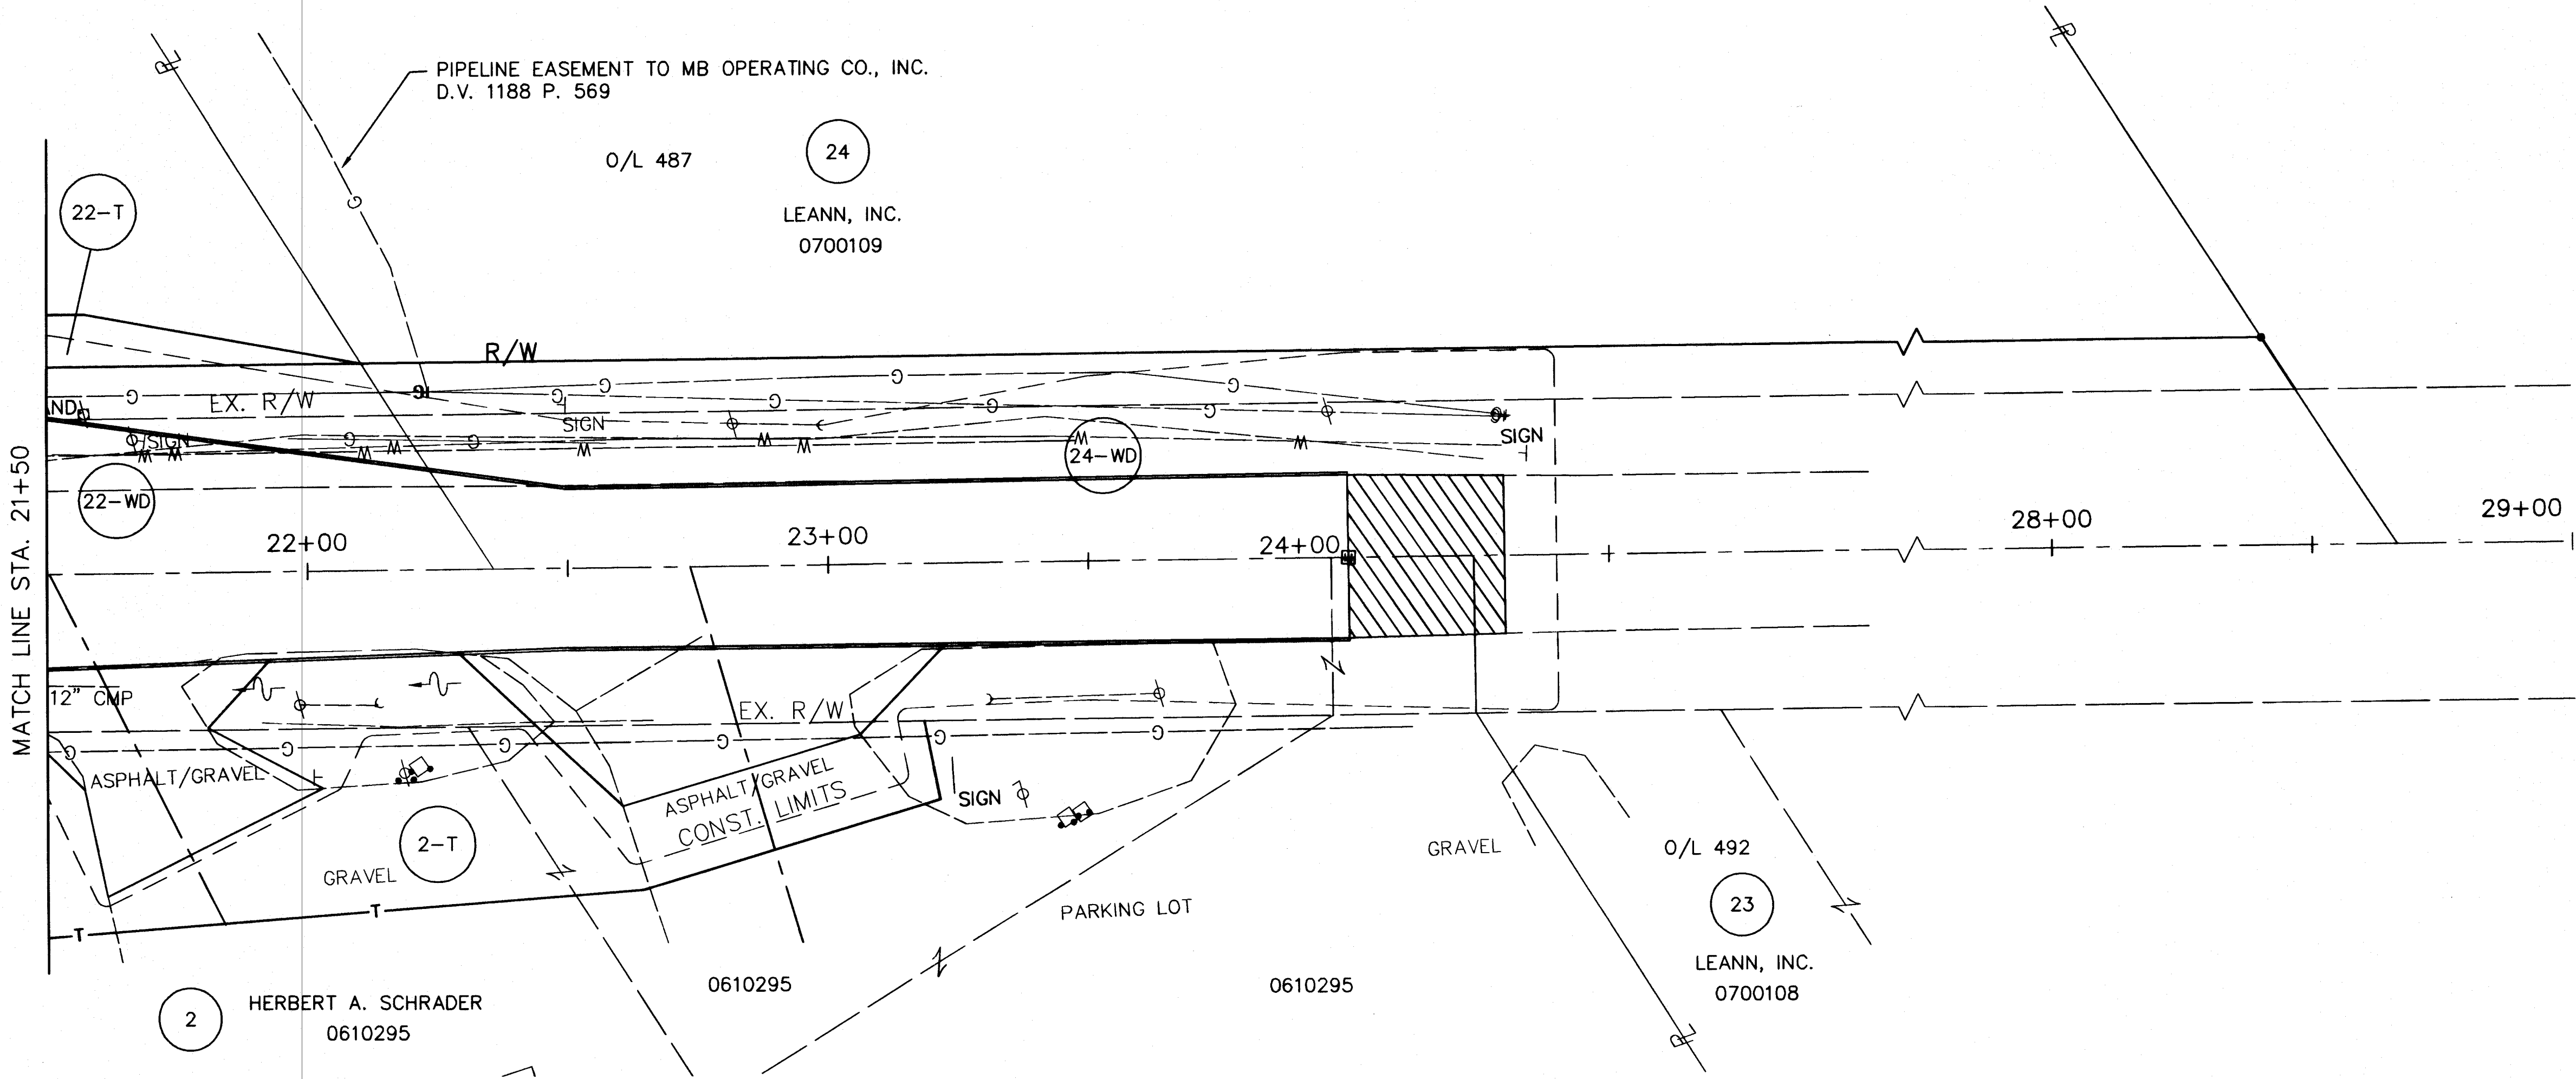

NOTE: FOR R/W DETAIL SEE PAGE 26 OF 30

STRUCTURES KEY

- COMMERCIAL BUILDING
- RESIDENTIAL BUILDING

LEGEND

- I.P.F. - IRON PIN FOUND (IRON PIN/REBAR/PIPE)
- I.P.S. - IRON PIN SET

REV. BY	DATE	DESCRIPTION
DATE COMPLETED:		

0 10 20 40
HORIZONTAL
SCALE IN FEET

PID NO. 9527

R/W DESIGNER
DLR 01/02
R/W REVIEWER
MAY 01/02


RIGHT OF WAY PLAN WALNUT RD.
STA. 21+50.00 TO STA. 29+00.00

16TH STREET, SE

25 / 30

157
162

16TH STREET, SE
T-10-N, R-9-W
PERRY TOWNSHIP, SECTION 8, 9, 17, 16
CITY OF MASSILLON
STARK COUNTY, OHIO

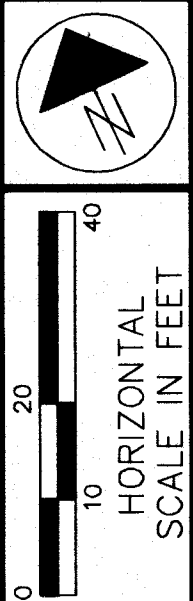

PID NO.
9527


R/W DESIGNER
DLR 01/02
R/W REVIEWER
MAY 01/02

RIGHT OF WAY PLAN WALNUT RD.
STA. 21+50.00 TO STA. 29+00.00

16TH STREET, SE

26 / 30

158
162

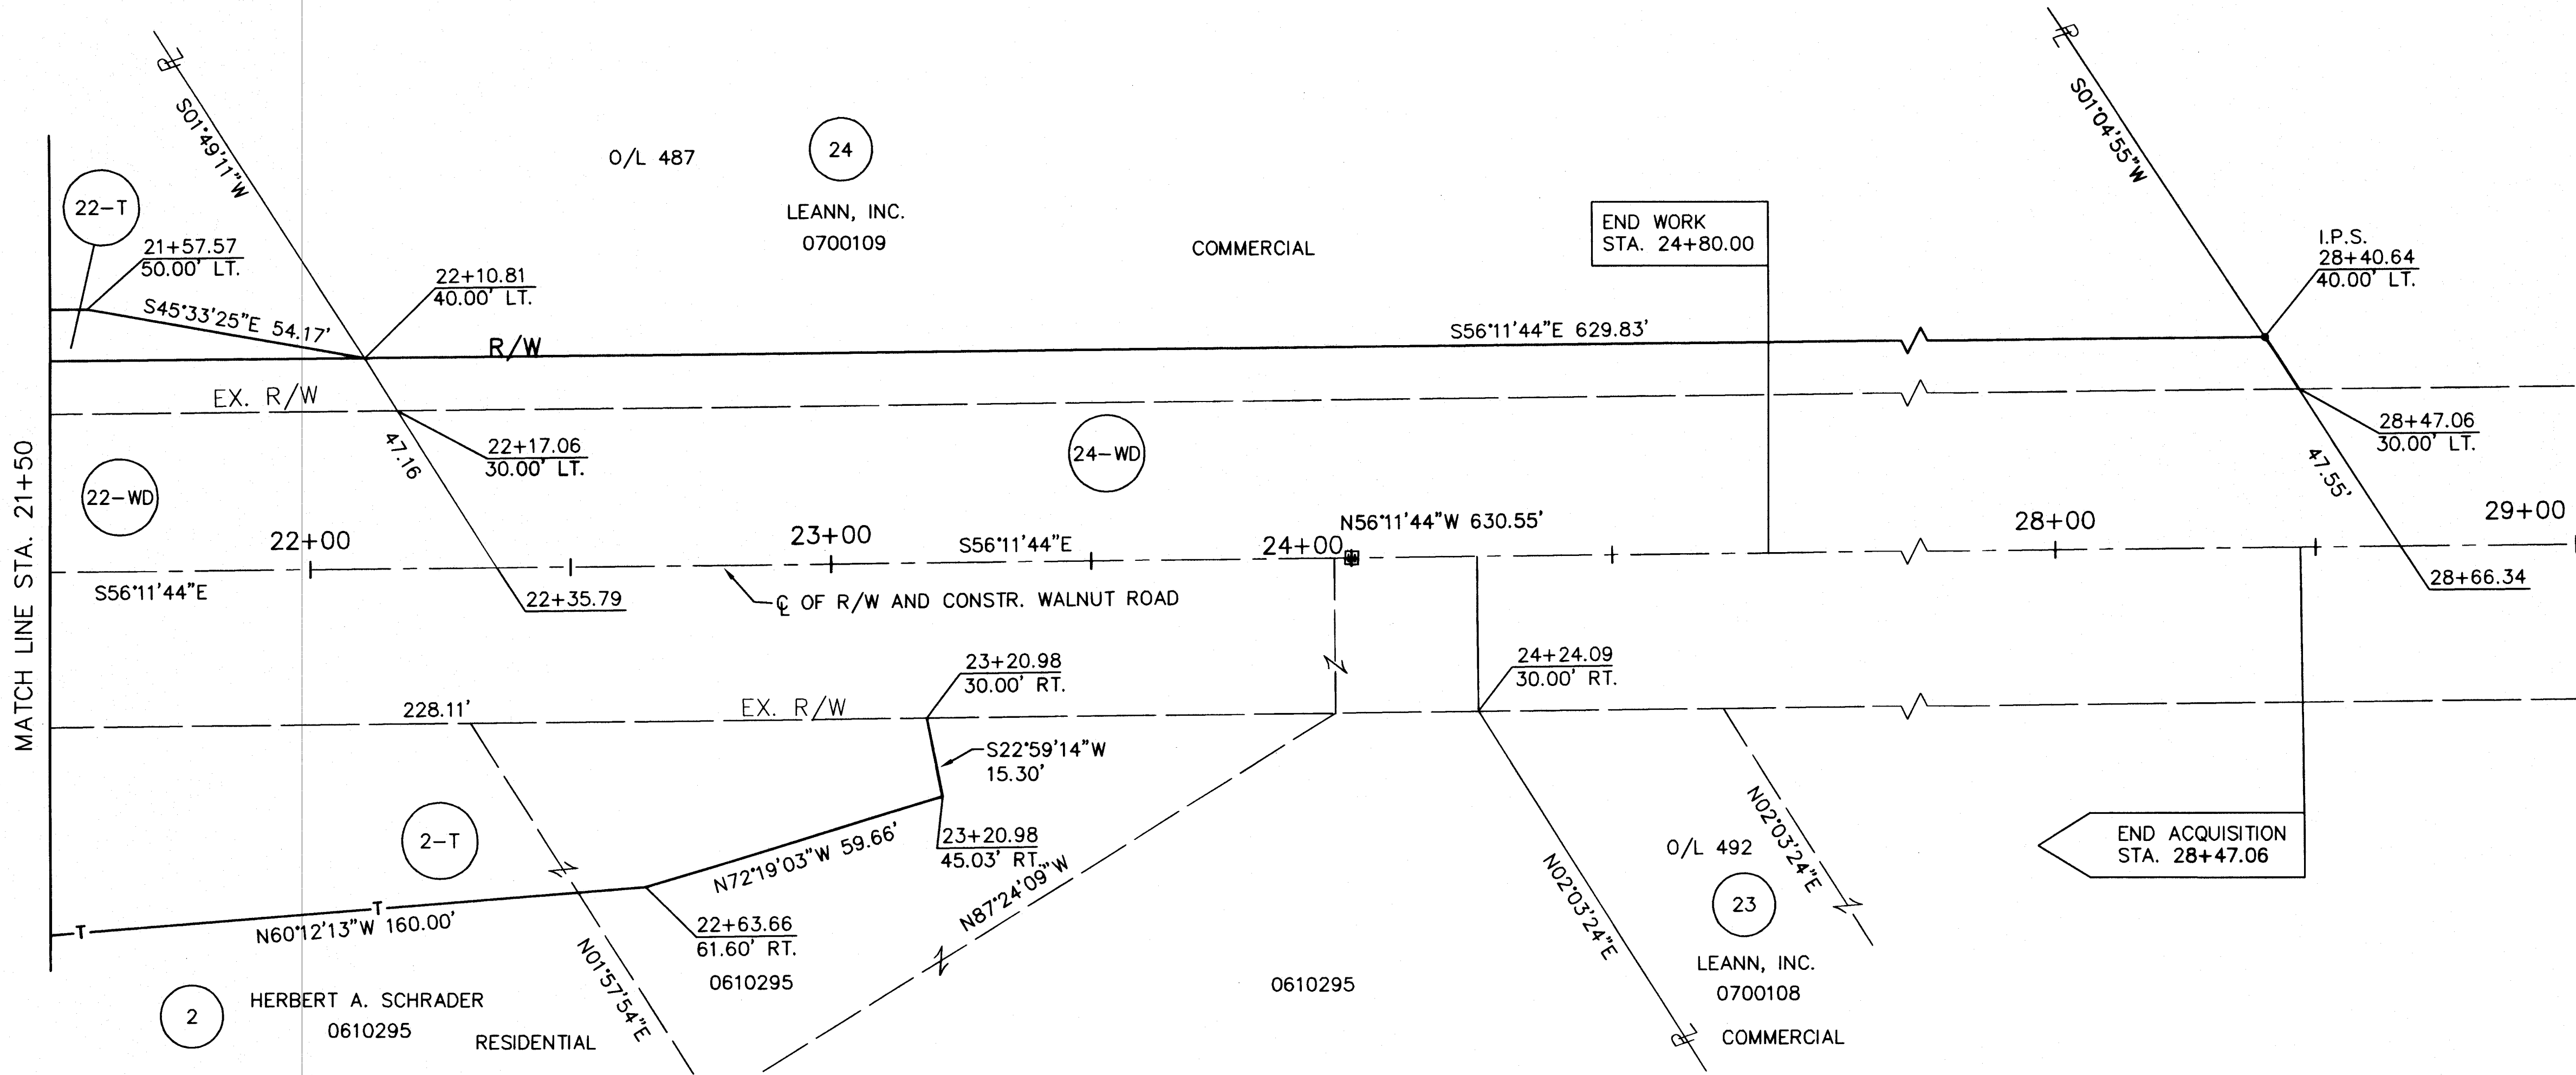

LEGEND

- I.P.F. - IRON PIN FOUND (IRON PIN/REBAR/PIPE)
- I.P.S. - IRON PIN SET


STRUCTURES KEY

- COMMERCIAL BUILDING
- RESIDENTIAL BUILDING

REV. BY	DATE	DESCRIPTION
DATE COMPLETED:		

16TH STREET, SE
T-10-N, R-9-W
PERRY TOWNSHIP, SECTION 8, 9, 17, 16
CITY OF MASSILLON
STARK COUNTY, OHIO

SEE PAGE 17 OF 30 FOR CONTINUATION

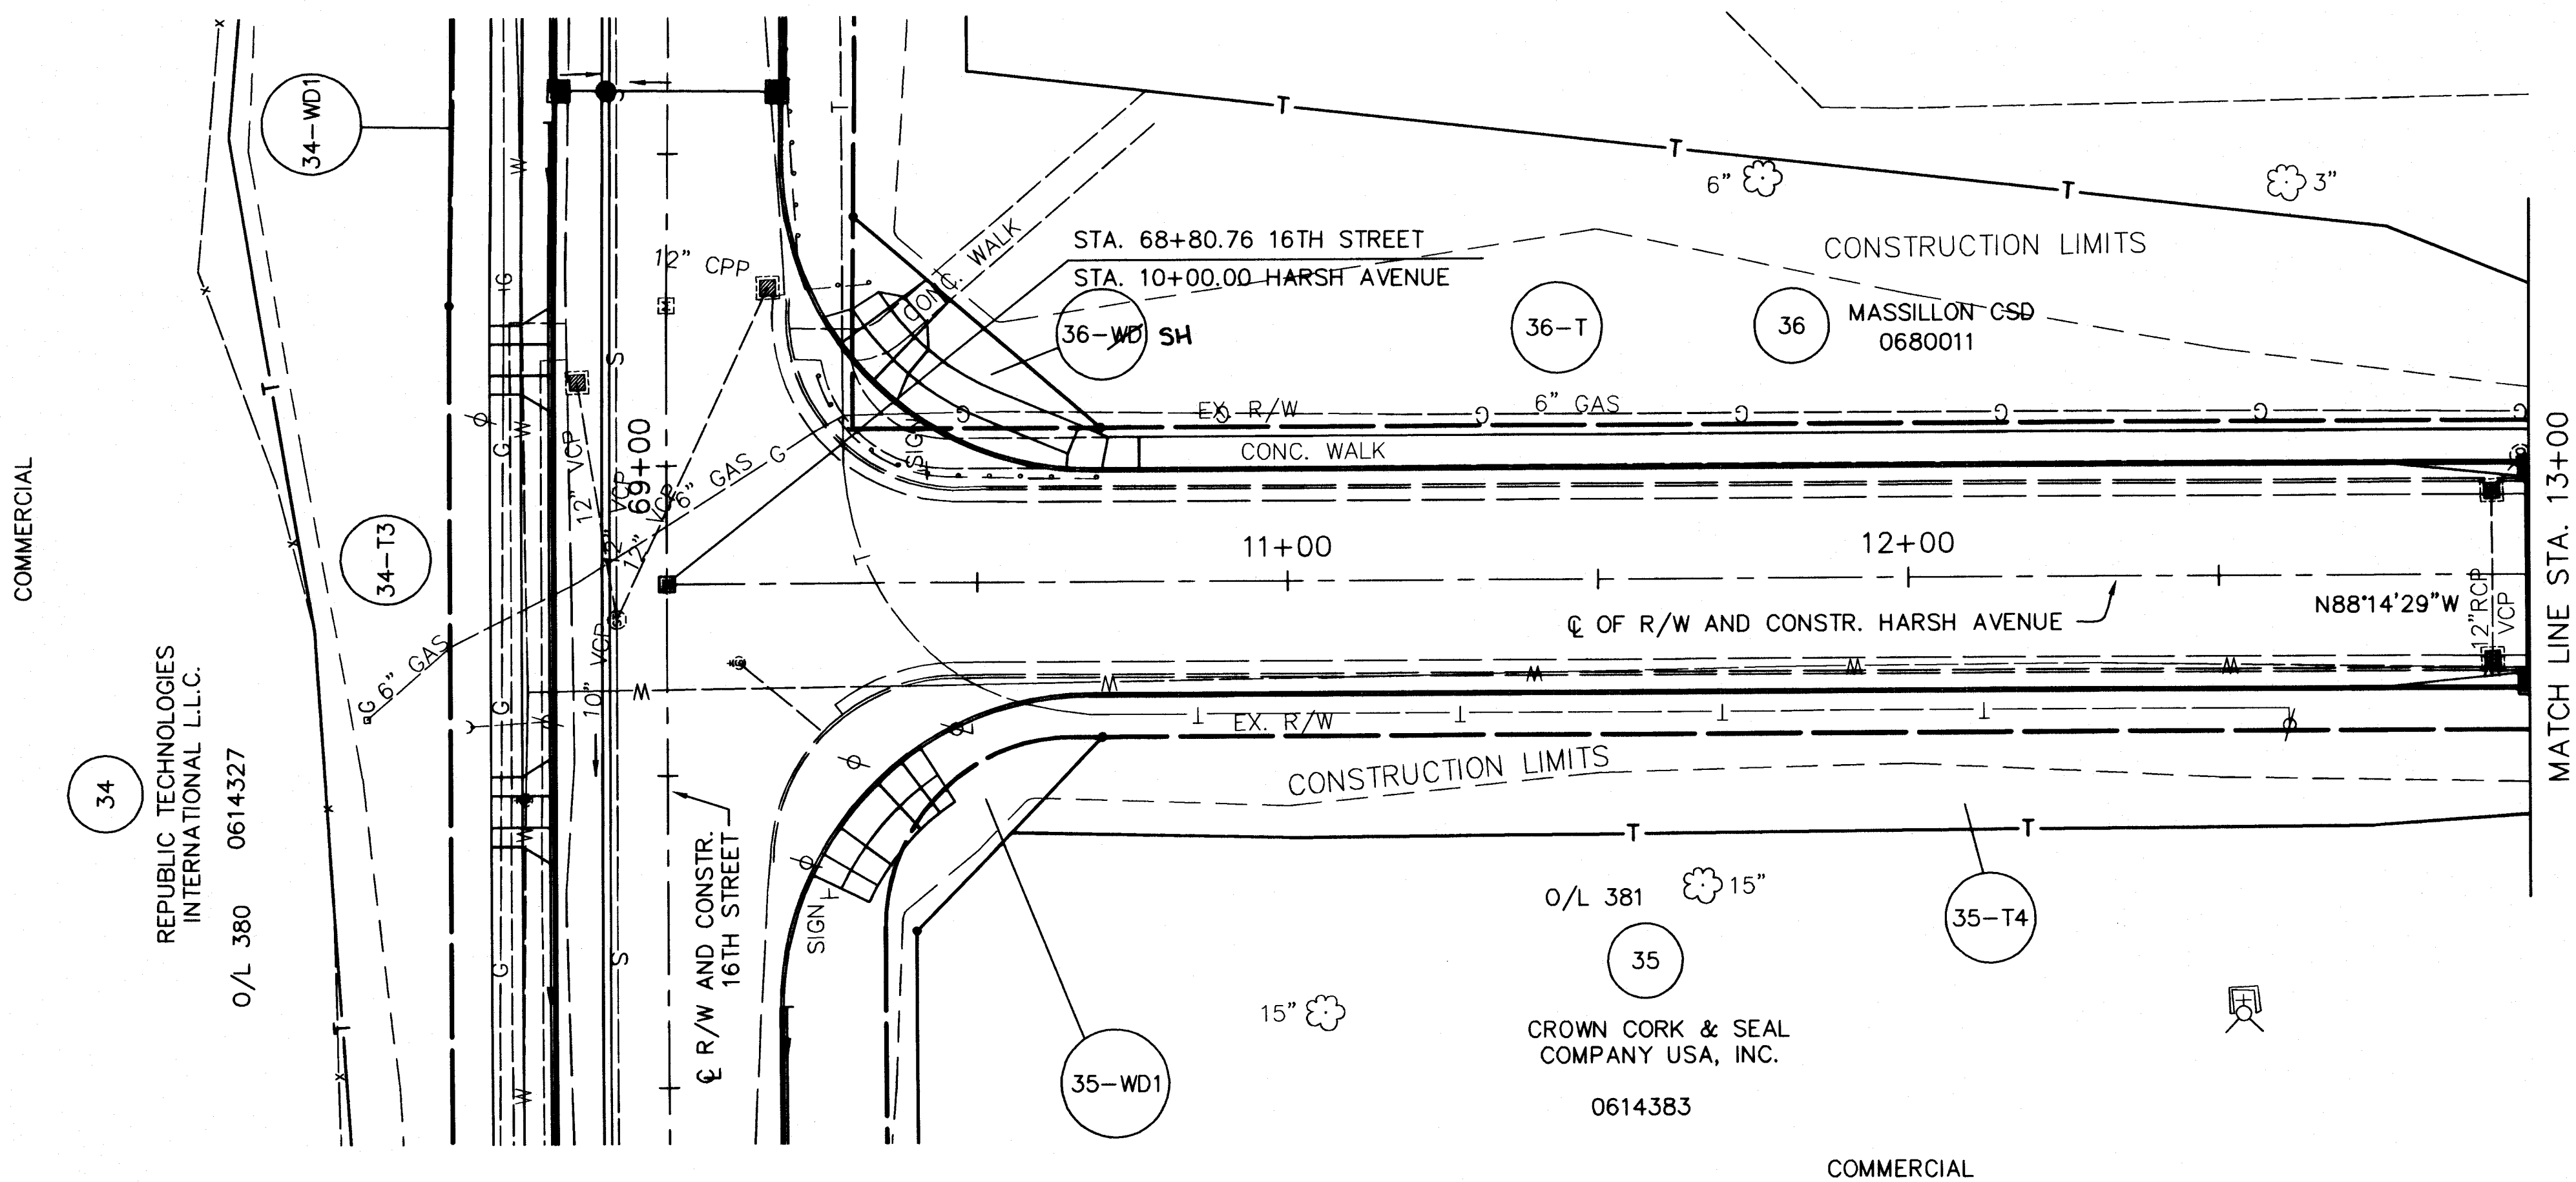

SEE PAGE 17 OF 30 FOR CONTINUATION

NOTE: FOR R/W DETAIL SEE PAGE 28 OF 30



STRUCTURES KEY

- COMMERCIAL BUILDING
- RESIDENTIAL BUILDING

LEGEND

- I.P.F. - IRON PIN FOUND (IRON PIN/REBAR/PIPE)
- I.P.S. - IRON PIN SET

REV. BY	DATE	DESCRIPTION
DATE COMPLETED:		

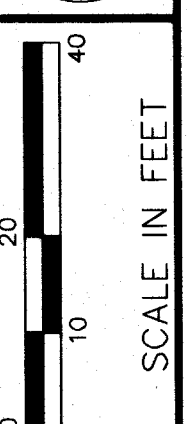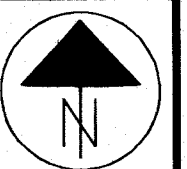

SCALE IN FEET

PID NO. 9527

R/W DESIGNER
DLR 01/02
R/W REVIEWER
MAY 01/02


RIGHT OF WAY PLAN HARSH AVE.
STA. 10+00 TO STA. 13+00

16TH STREET, SE

27 / 30

159
162

16TH STREET, SE
T-10-N, R-9-W
PERRY TOWNSHIP, SECTION 8, 9, 17, 16
CITY OF MASSILLON
STARK COUNTY, OHIO

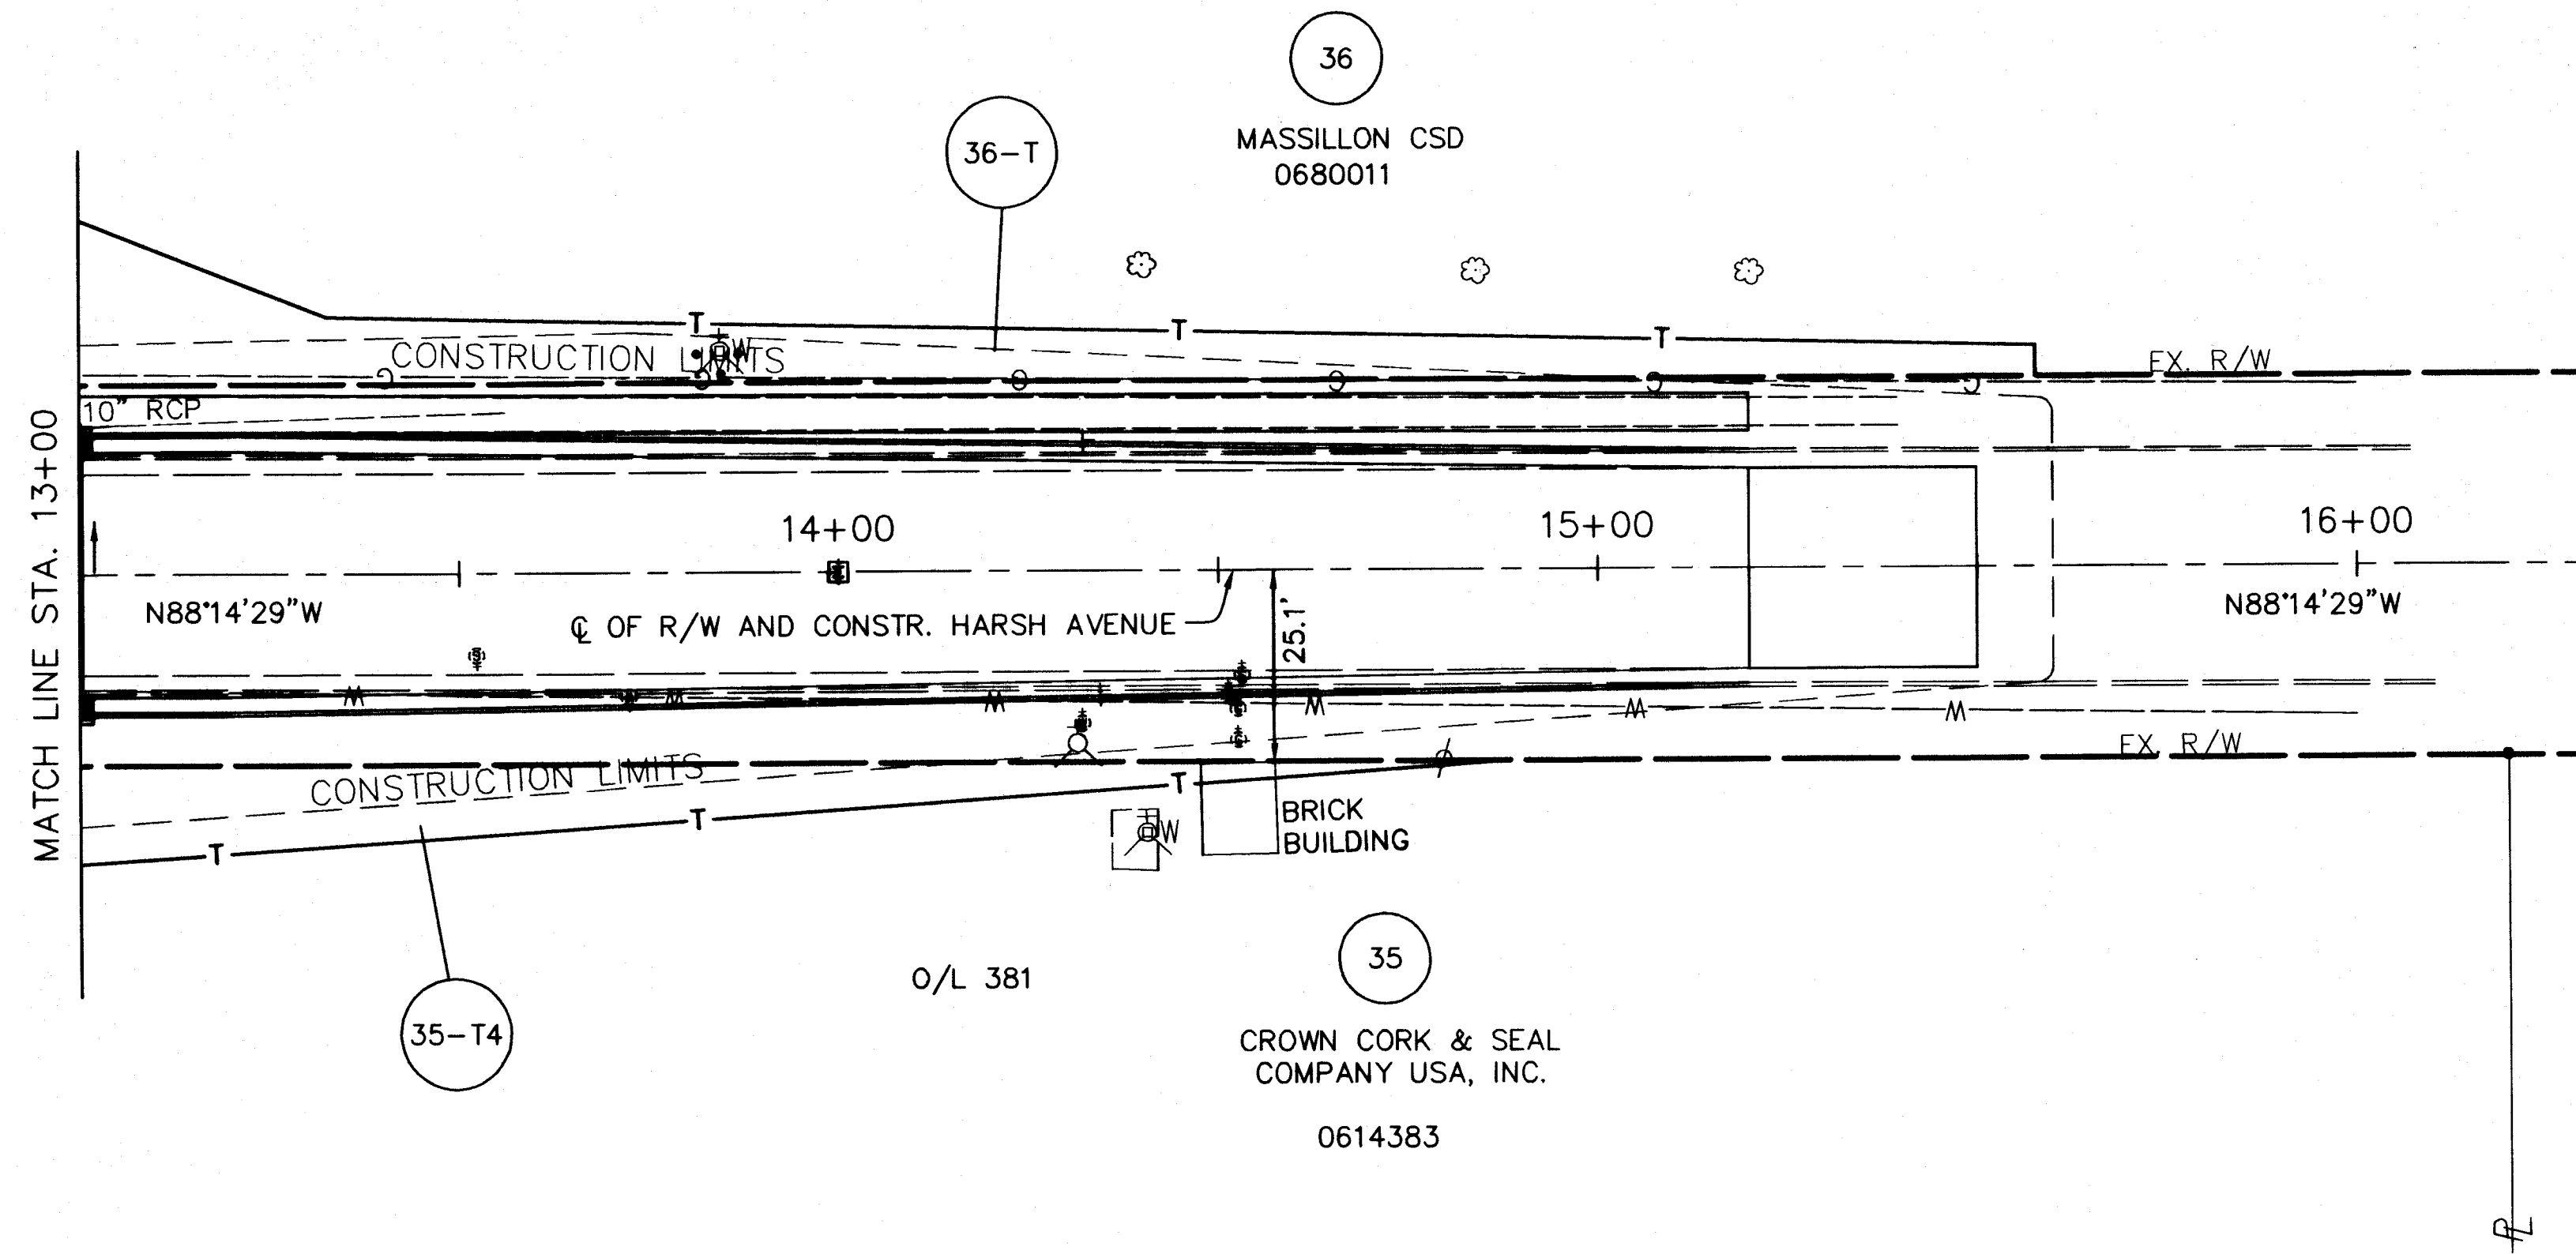

NOTE: FOR R/W DETAIL SEE PAGE 30 OF 30



STRUCTURES KEY

- COMMERCIAL BUILDING

- RESIDENTIAL BUILDING

- LEGEND**
- I.P.F. - IRON PIN FOUND (IRON PIN/REBAR/PIPE)
 - I.P.S. - IRON PIN SET

REV. BY	DATE	DESCRIPTION
DATE COMPLETED:		

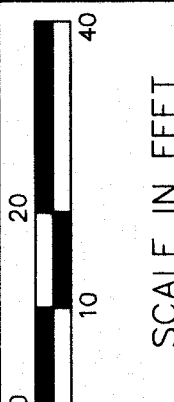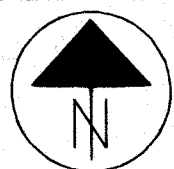

SCALE IN FEET

PID NO. **9527**

R/W DESIGNER DLR 01/02	R/W REVIEWER MAY 01/02
---------------------------	---------------------------


RIGHT OF WAY PLAN HARSH AVE.
STA. 13+00 TO STA. 16+00

16TH STREET, SE

29	30
161	162

R:\00000\00120\001\MASSILLON\eng\16th-Harsh.dwg 11/16/2002 08:05:46 AM EST



16TH STREET, SE
T-10-N, R-9-W
PERRY TOWNSHIP, SECTION 8, 9, 17, 16
CITY OF MASSILLON
STARK COUNTY, OHIO

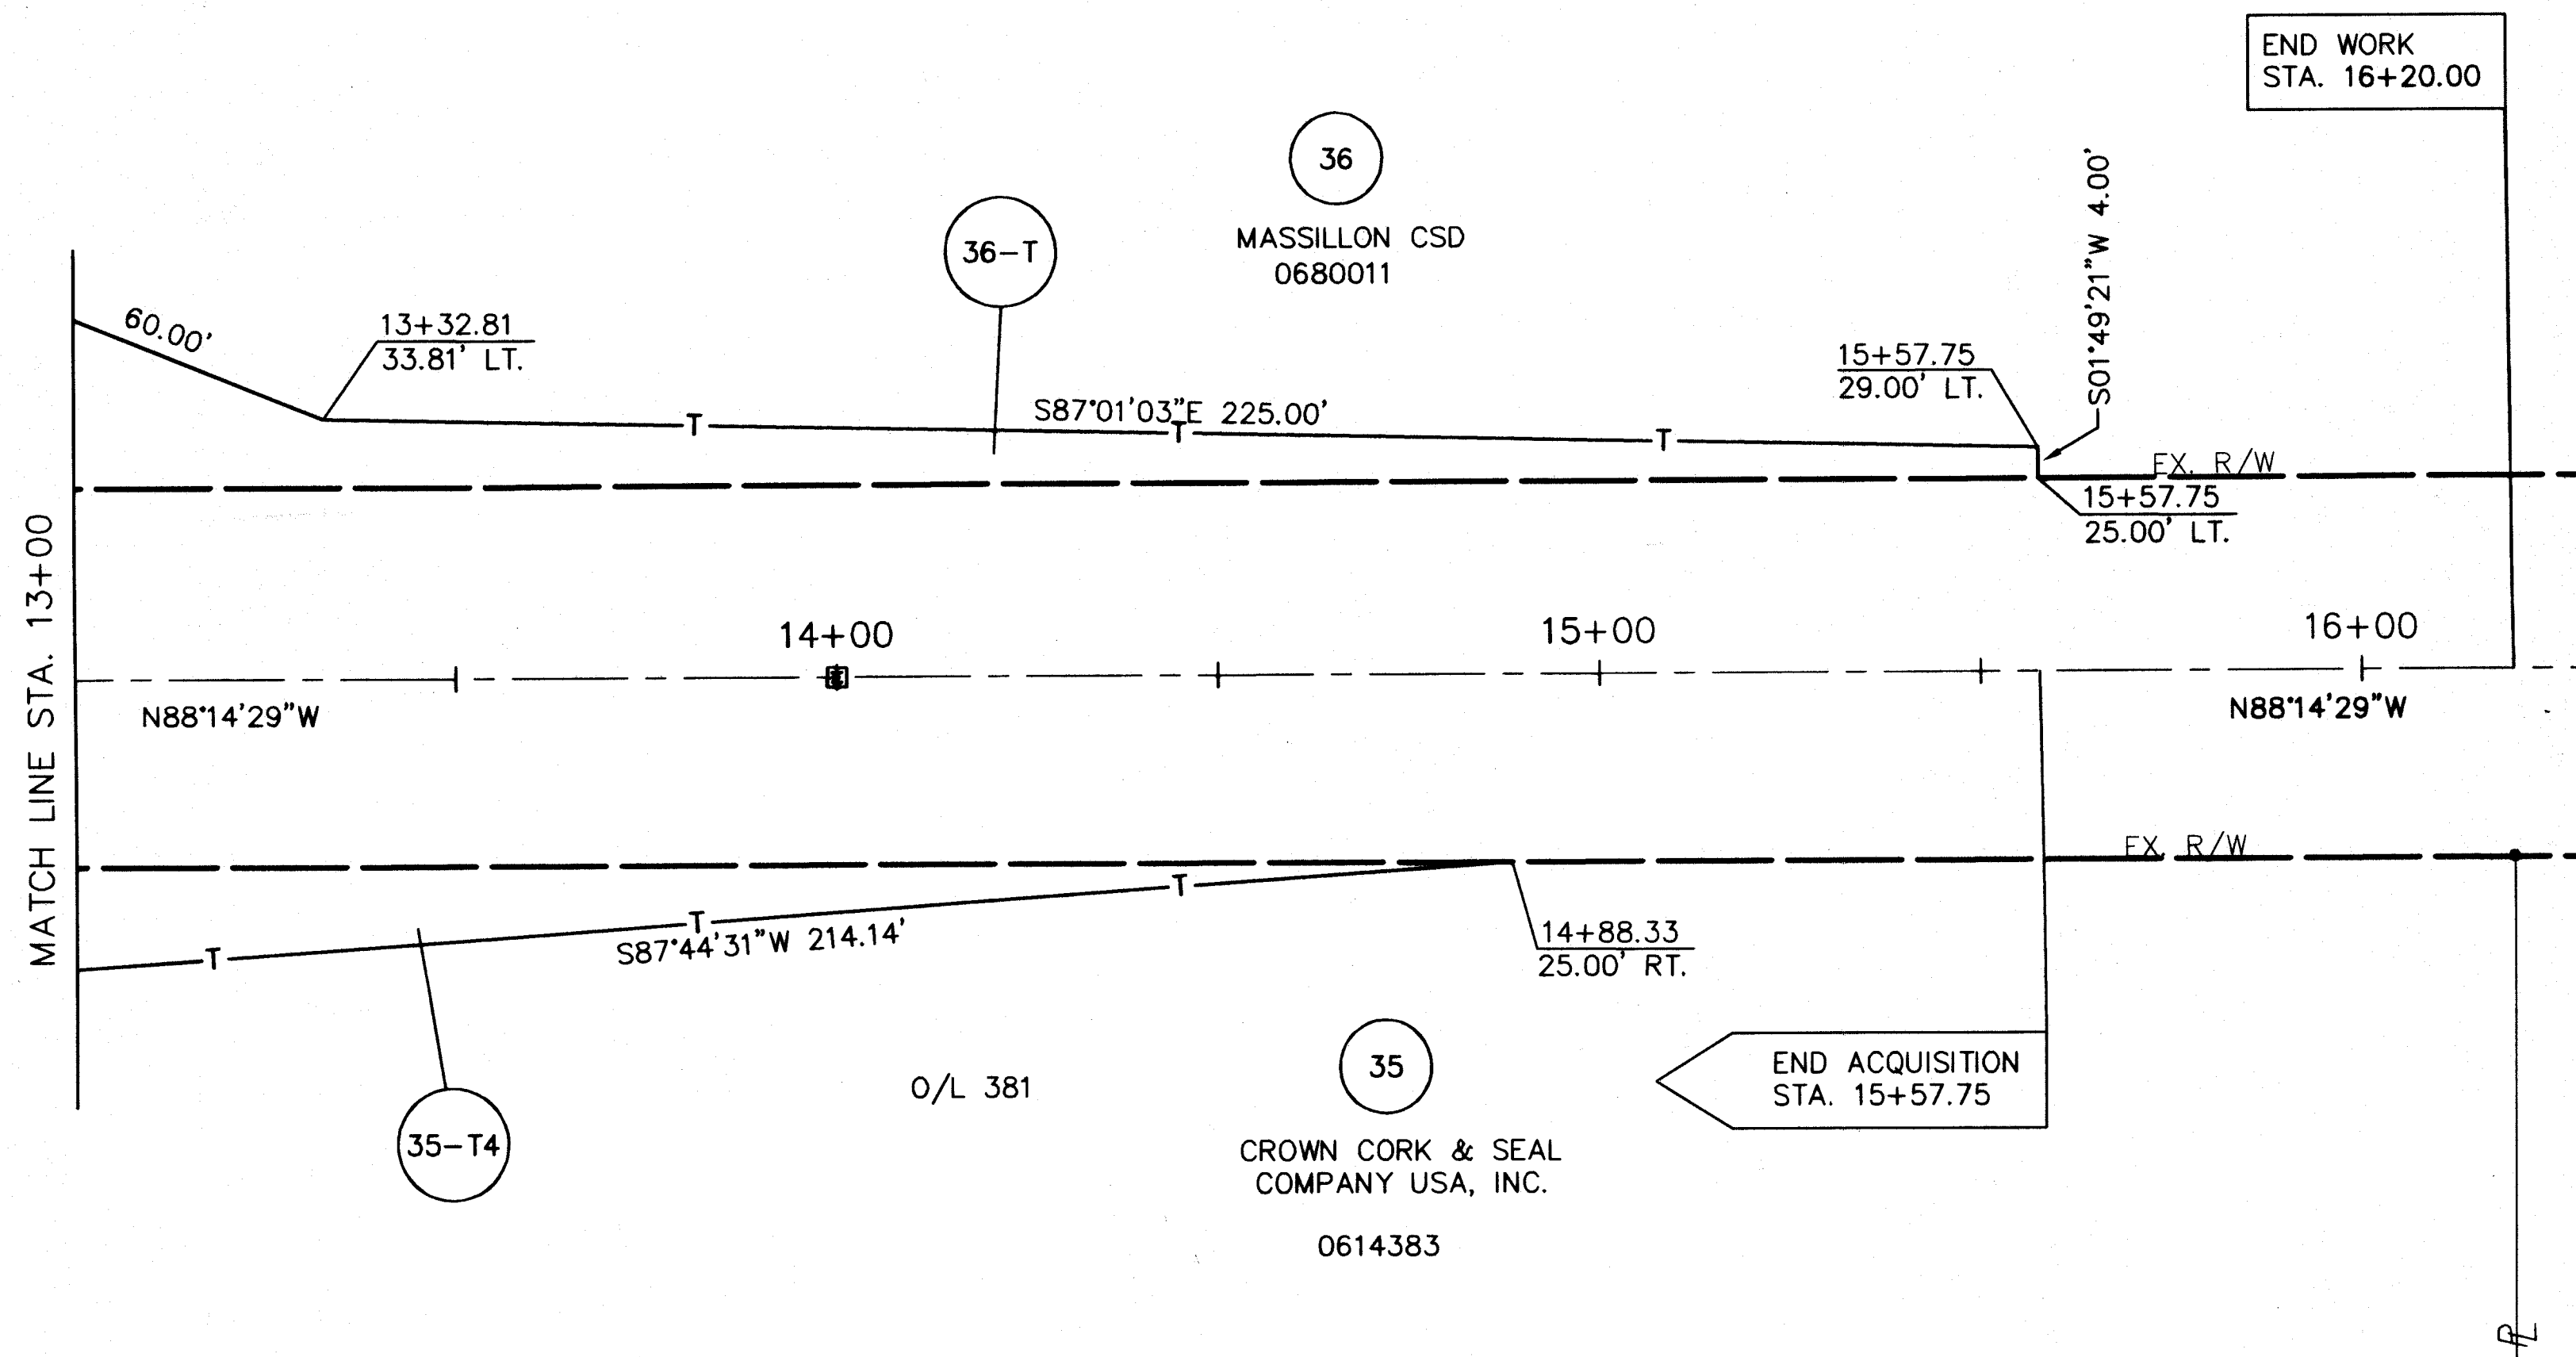

- STRUCTURES KEY
- COMMERCIAL BUILDING
 - RESIDENTIAL BUILDING

- LEGEND
- I.P.F. - IRON PIN FOUND (IRON PIN/REBAR/PIPE)
 - I.P.S. - IRON PIN SET

REV. BY	DATE	DESCRIPTION
DATE COMPLETED:		

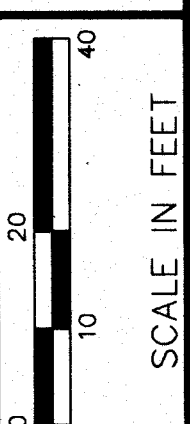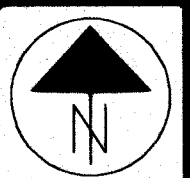

SCALE IN FEET

PID NO. 9527

R/W DESIGNER DLR 01/02
R/W REVIEWER MAY 01/02

RIGHT OF WAY PLAN HARSH AVE.
STA. 13+00 TO STA. 16+00

16TH STREET, SE

30 / 30

162
162