


PLAN & PROFILE OF S. ERIE STREET SEWER FROM STATION No 66. SOUTH OF THE PFW & CH R. R. BRIDGE TO A POINT FEET SOUTH OF TREMONT.

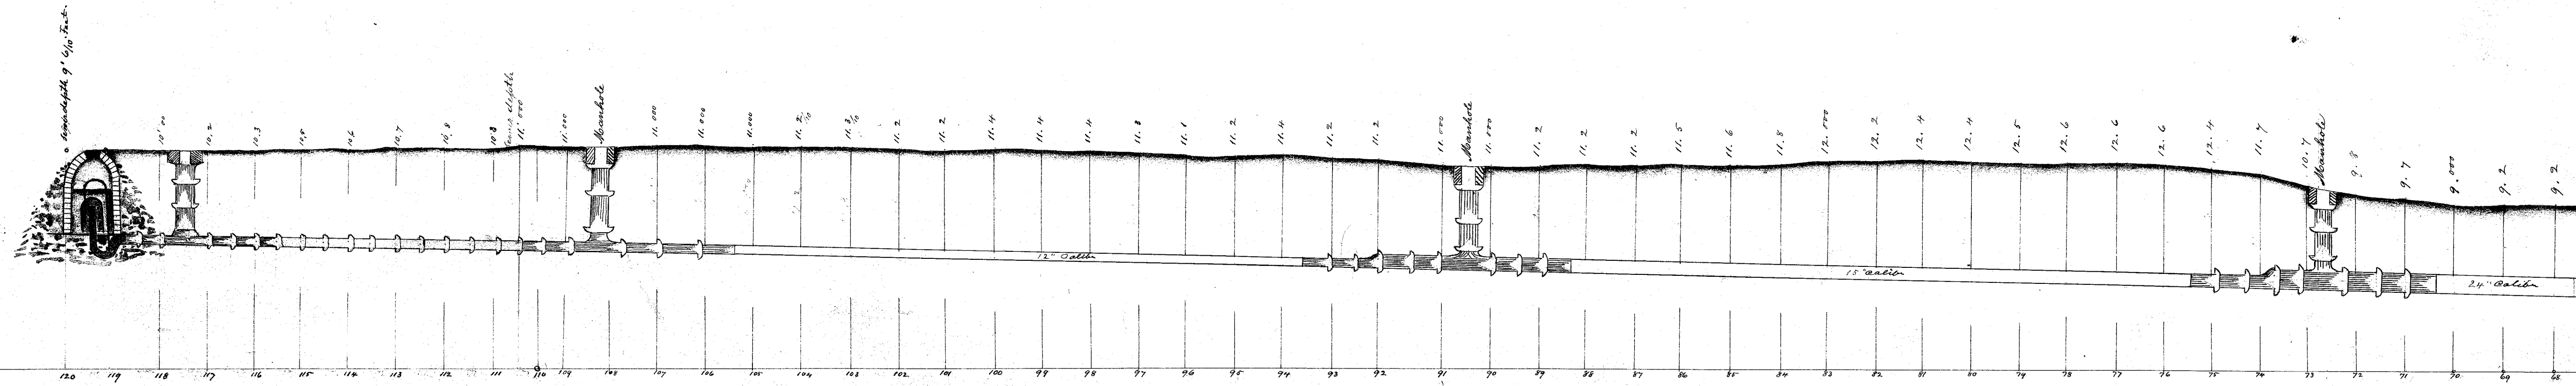

RED LOT NOS 1928
GREEN NOS 1929 Permits

REFERENCES AS TO THE SEWER MANHOLES LATERAL HOUSE CONNECTIONS

The depth of sewer is marked with red figures above the Profile of S. Erie Street.
Manholes as designated thereon.
All House and Lateral Connections are Y Connections.
Lateral on Railroad Street facing East is 18 1/2 feet North of middle of Manhole and is a 12 inch Connection.
Lateral Connections on E. South Street facing East 18 feet North of middle of Manhole.
Lateral Connection facing West 8 inch Connection is 24 feet North from middle of Manhole.
All House Connections marked on plan for Street, and distances given between Connections from Street to Street corners.
On East side of Erie Street, Railroad Street Connection is 44 feet South of the South End of R.R. Bridge Pier.
The House Connections between Railroad and E. South Street are commencing on the South West Corner of Lot 998 on Railroad Street.
Extending to East South Street South Corner.
The Connections from the North Line of East South Street to the South Line of E. Oak Street are also marked with red cross on Curbs & Lateral P. above its Connection.
The same refers to the west side of South Erie Street.

REFERENCES AS TO THE HOUSE CONNECTIONS BETWEEN EAST OAK & TREMONT ST.

All House connections are brought to the inner curb line on each side of the Street. The depth is 9 feet to the bottom of said sewer connections. Manholes are 6 inch pipe except the one on Erie Street, which is 8 inch pipe and is calculated for drawing all building sewer at the extreme N. end of sewer.
Manholes as designated on plan.
East side Connections
Master's Lateral Connection is 16 feet north of the North Line of East Oak Street.
Lateral Connection 24 feet distant from Master's Lateral Connection.
1st Run 16' 1/2" to Gold.
No. Hinders 25' to Run.
No. Sider 12' to Run.
Sider 2nd Connection 52' 9" to first Connection.
West side Connections
Hess & Snyder Connection is 24' 3" from the S. East Corner of Office.
Lateral 1st 14' 6" from Hess & Snyder Connection.
Lateral 2nd 7' 3" from 1st Connection.

