


Purple - Lot nos 1928
Green - Nos 1929-1930

[illegible]

Lateral Connection for Third Street right east of Manhole -
" " Front Street connected by George Snyder.

Recorded 1892

Sewer data in Sewer Memorandum Book
(Small Brown leather covered book 3" x 5")

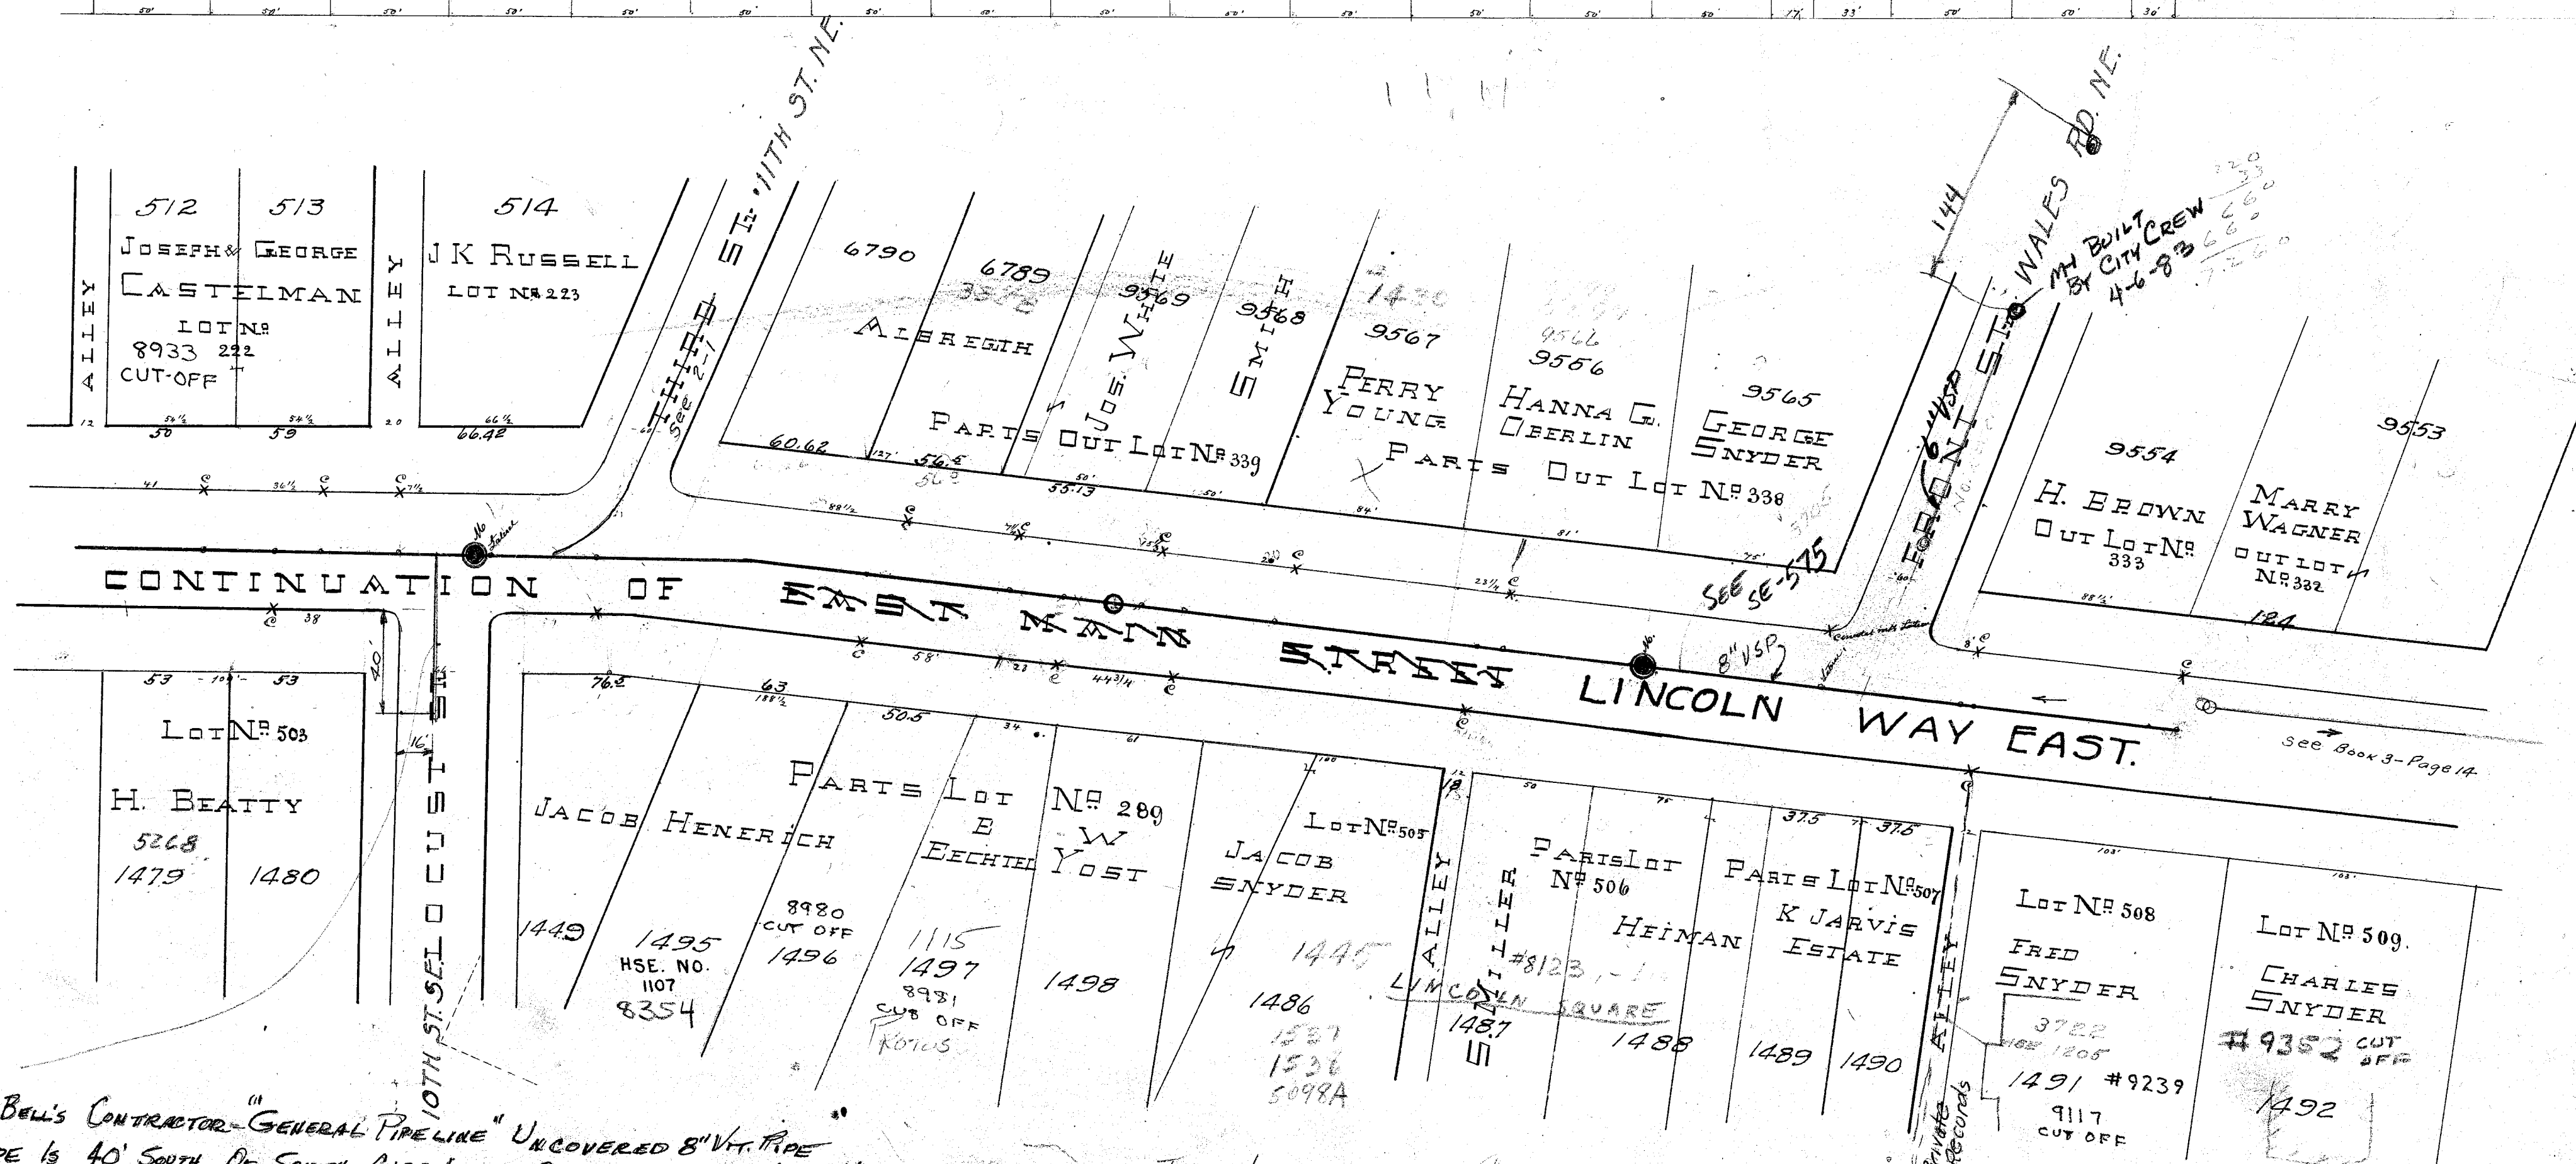

ON MAR. 20, 1973, OHIO BELL'S CONTRACTOR - "GENERAL PIPELINE" UNCOVERED 8" VIT. PIPE
END OF 8" PIPE IS 40' SOUTH OF SOUTH CURB LINE OF LINCOLN WAY AND 16' EAST OF
WEST CURB LINE 10TH ST - PIPE IS APPROX. 9' DEEP. OHIO BELL'S JUNCTION CHAMBER
IS BUILT OVER PIPE THUSLY

8" VIT. FLOWS TO LINCOLN WAY
RATE UNKNOWN

JUNCTION CHAMBER
APPROX. 15' DEEP

10"

THIS INFORMATION COMPILED BY
DILIGENT WORK OF THE ENGINEERING DEPT.
WITH SOME COOPERATION BY THE TEMPERMENTAL
SEWER INSPECTOR TERRY LATHAM