
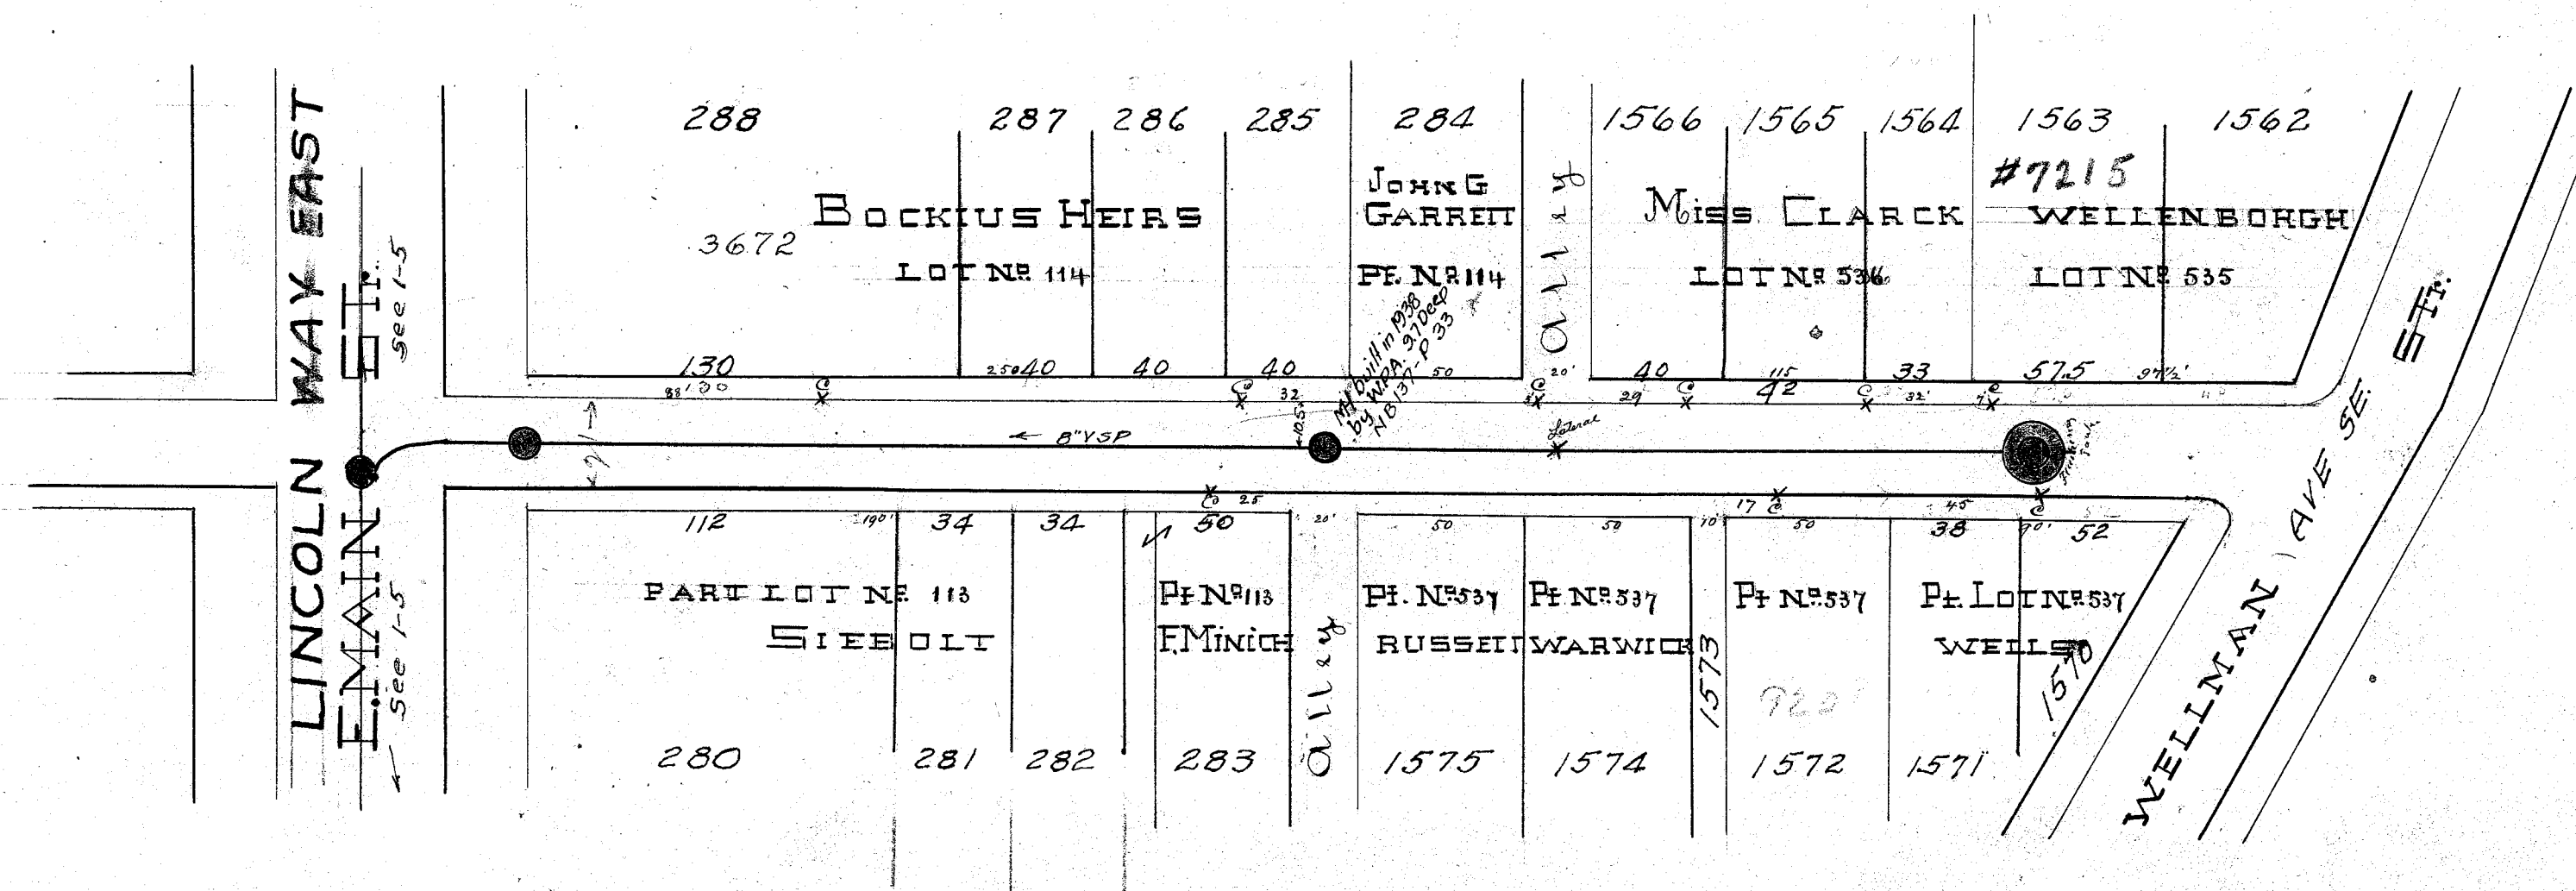


PLAN & PROFILE OF S. CEDAR STREET SEWER 5TH S. W. E

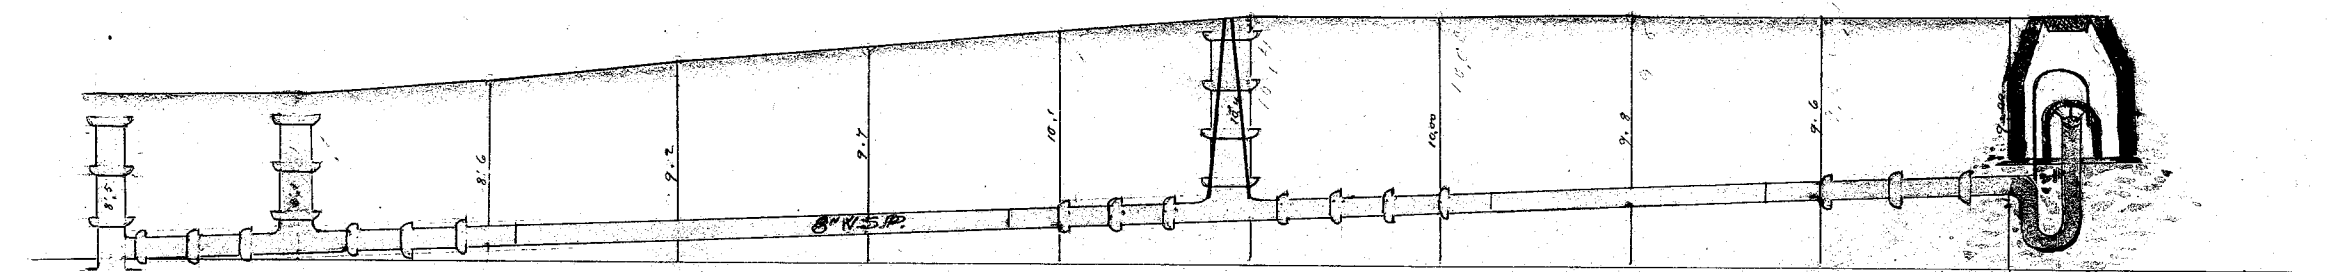

NOTES OF THE LOCATIONS OF HOUSE & LATERAL CONNECTIONS.

House connections on West side of Cedar Street Fifth St. SE
 Bockius heirs 1st Connection is 88 feet South from Main Street corner
 Bockius heirs 2nd Connection is 82 feet North from the Southwest corner of his Lot No. 114
 John G. Garrett 1st Connection is 5 feet South of his Southwest corner road lot No. 114
 Miss Clark 1st Connection is 24 feet South from the North west corner of Lot No. 536
 Miss Clark 2nd Connection is 32 feet North from the Southwest corner of Lot No. 536
 Wellenborg 1st Connection is 7 feet South from his North west corner of Lot No. 535
 House connections on West side of Cedar Street Fifth St. SE
 Siebold has no Connection on West side of Cedar Street
 Frank Minich Connection is 25 feet North from the N. E. corner of Alley lot No. 115
 Russell 1st Connection is 17 feet South from the South East corner of Alley lot No. 537
 Warwick 1st Connection is 17 feet South from the South East corner of Alley lot No. 537
 Wells 1st Connection is 48 feet South from the S. E. corner of Alley lot No. 537
 One lateral Connection facing East in middle of Alley between Garrett & Clark Lot

PURPLE LOT NOS 1928
 GREEN NESE SEWER PERMITS

SCALE HOR. 50 FT = 1 INCH VERT 10' = 1"

January 16th 1893