

PLAN & PROFILE OF A SEWER ON S. ERIE
BETWEEN TREMONT & EAST OAK ST
EXTENDED & CONNECTED AS SHOWN ON PLAN
Sewer District No. 1

EXTENSION OF S. ERIE ST.
SEWER BETWEEN OAK & TREMONT
IN SEWER DISTRICT N^o 3

NOTES


OF THE LOCATION OF HOUSE LATERAL CONNECTIONS
ON S. ERIE BETWEEN E. CHARLES E. TREMONT
HOUSE CONNECTION'S

EAST SIDE

Mr. J. Wayner Connection is 24 feet South from the North West corner of the Lot.
Massieu, Ass: Connection is 29 feet South from the N.W. corner of their Lot.
Arch: Connection is 30 1/2 feet South of his N.W. corner.
Next Jarvis Estate 1st connection is 17 feet South of the N.W. corner of his lot.
Next Jarvis 2nd connection is 10 feet North of the S.W. corner.
Depth of 4 feet at the endline.



WEST SIDE

City Landing place no Connection
Swoom & Willman Connection is $4\frac{1}{2}$ feet south from
the N. E. corner of the Lot
Russell Co. Connection is $4\frac{1}{2}$ feet North from the south East corner.
depth of Connection $9\frac{1}{2}$ feet at the curbline -

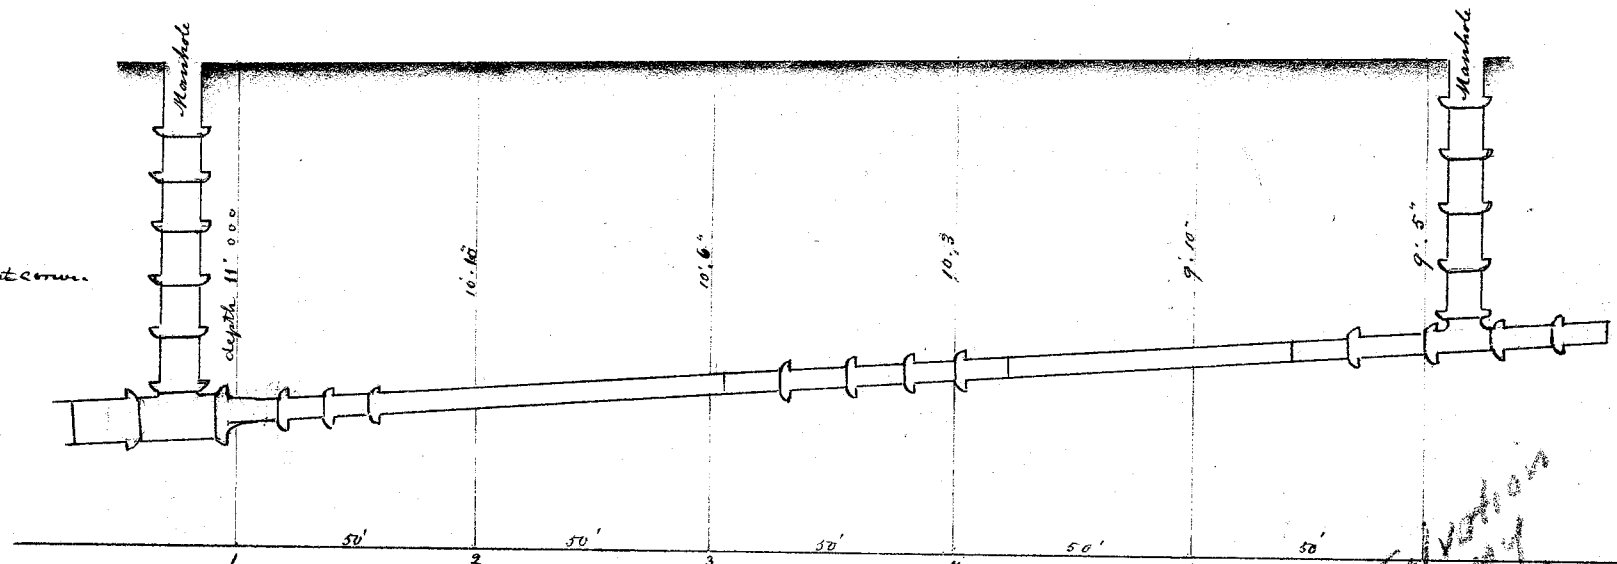

LATERAL CONNECTIONS

Two Lateral Connections of 8" Caliber on East Tremont in middle of Street
one facing East and one facing West. Depth 10 feet each at the middle intersection
of the East and West Line of Erie with Tremont Street -

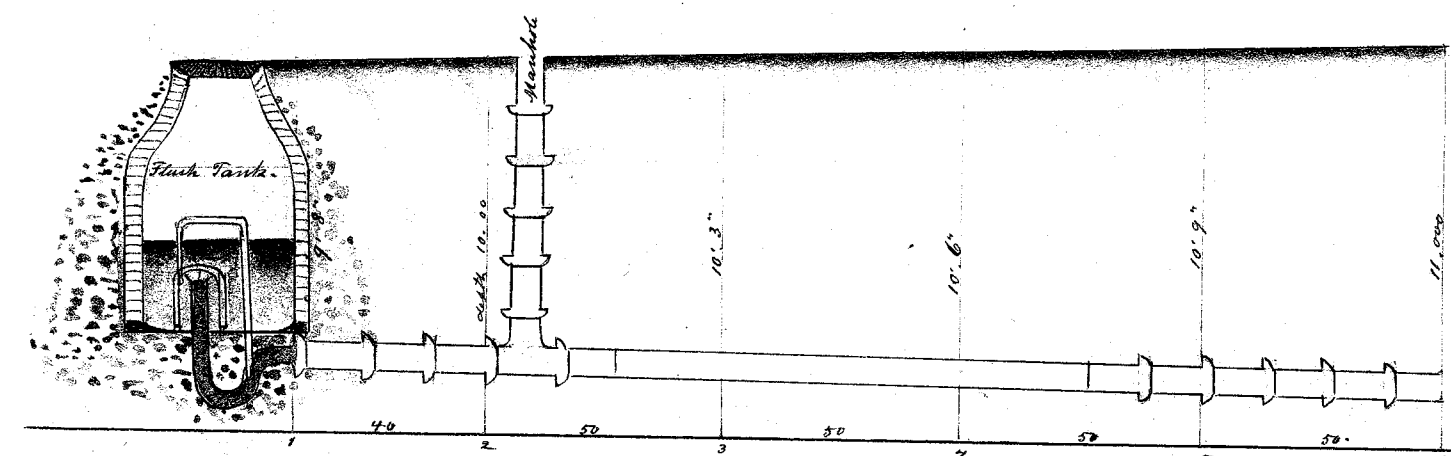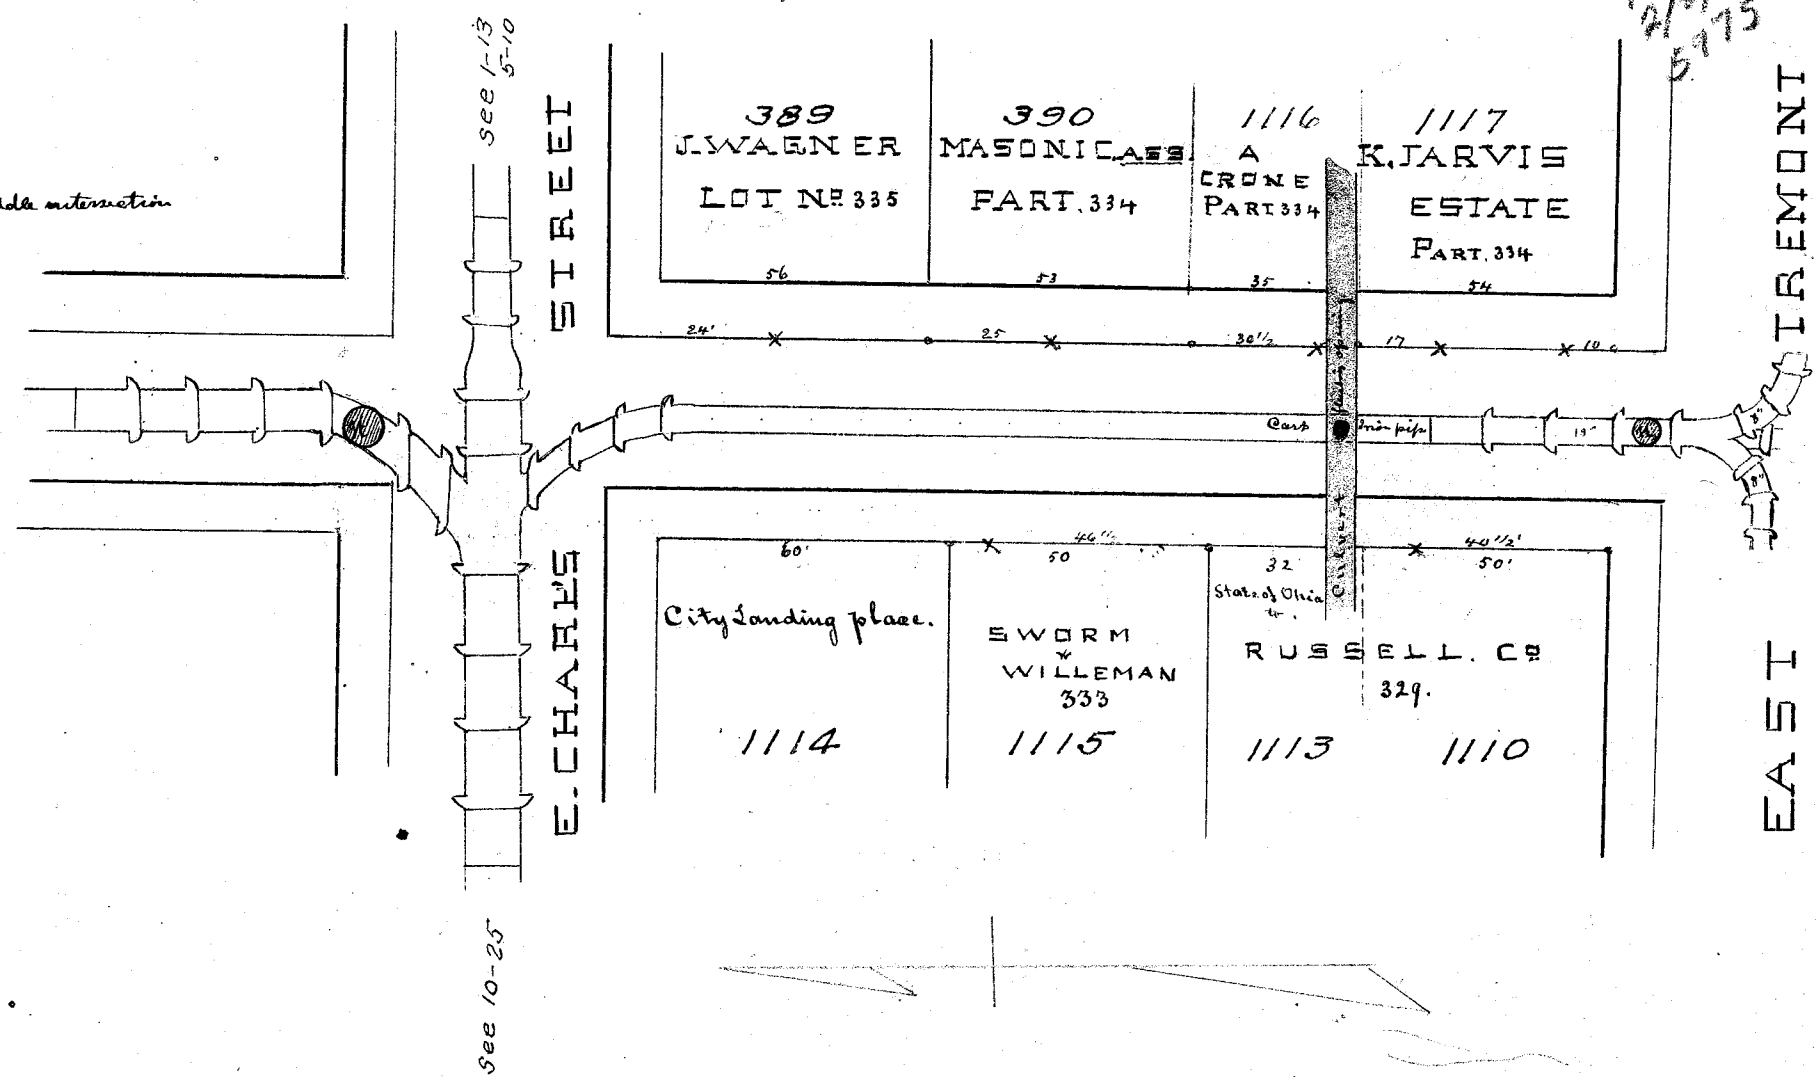

EAST SIDE

Master & Finley Connection is 16' 1" North of the S.W. Corner
 Anthony Gable " is 30' 1" " of Master & Finley Conn.
 Philipp Ries " is 16' 1/4" " of Gable Connection
 Elisabeth Hinder " is 25' " " Ries Connection
 Seiler 1st Connection is 39' 2" North of Hinder Connection
 Seiler 2nd " " is 52' 9" " his first Connection

WEST SIDE

Hess-Snyder Co. Connection is 39' 8" North from
the corner of Erie + East Oak Street
Fred Loeffler 1st Connection is 64' 6" north of Hess
Connection
Fred Loeffler 2nd Connection is 73' distant from his
first Connection

People = LOT NOS 1028
Green NOS = Green Mammals

Daniel F. Miller
City Engineer. 1893.

