

NOTES FOR HOUSE & LATERAL CONNECTIONS NORTH SIDE


Wissman 1st Connection is 67 feet west from Canal Street
2nd " " " 26 10 1/2 feet west from the East line of Alley
Henry Oehler " " " 26 21 1/2 feet west of Alley
Mrs. Breed " " " 26 43 1/2 feet west of Oehler's Conn.
Mr. Heller " " " 26 38 1/2 feet west of Muskingum
Piggly Connection is all Connected
Mr. Snyder " " " 26 36 feet west from the East line of Alley
Mr. Bowman " " " 26 70 feet west from the East line of Alley

SOUTH SIDE

Dr. Schaefer 2nd Connection is 30 feet east of the Alley. #315
1st Connection is 45 7/8 feet east of his 2nd Connection #315
Phillips Schirach Connection is 25 feet west of Alley
Marten Schaefer " " " 26 3 1/2 feet east from his most line
Ache Ess. " " " 26 1 feet east of his most line
Allman " " " 26 6 feet east of his most corner
Hackett " " " 26 24 feet west from the West line of Muskingum Street
John Love 2nd Connection is 20 feet east of the Alley
1st " " " 26 23 feet west from his East line.

PLAN & PROFILE OF THE TRUNK SEWER ON WEST CHARLES STREET FROM WEST TO ERIE STREET IN SEWER DISTRICT N°3

Purple = Lot Nos 1928
LA #312 = Eagles
Cutoff 9461

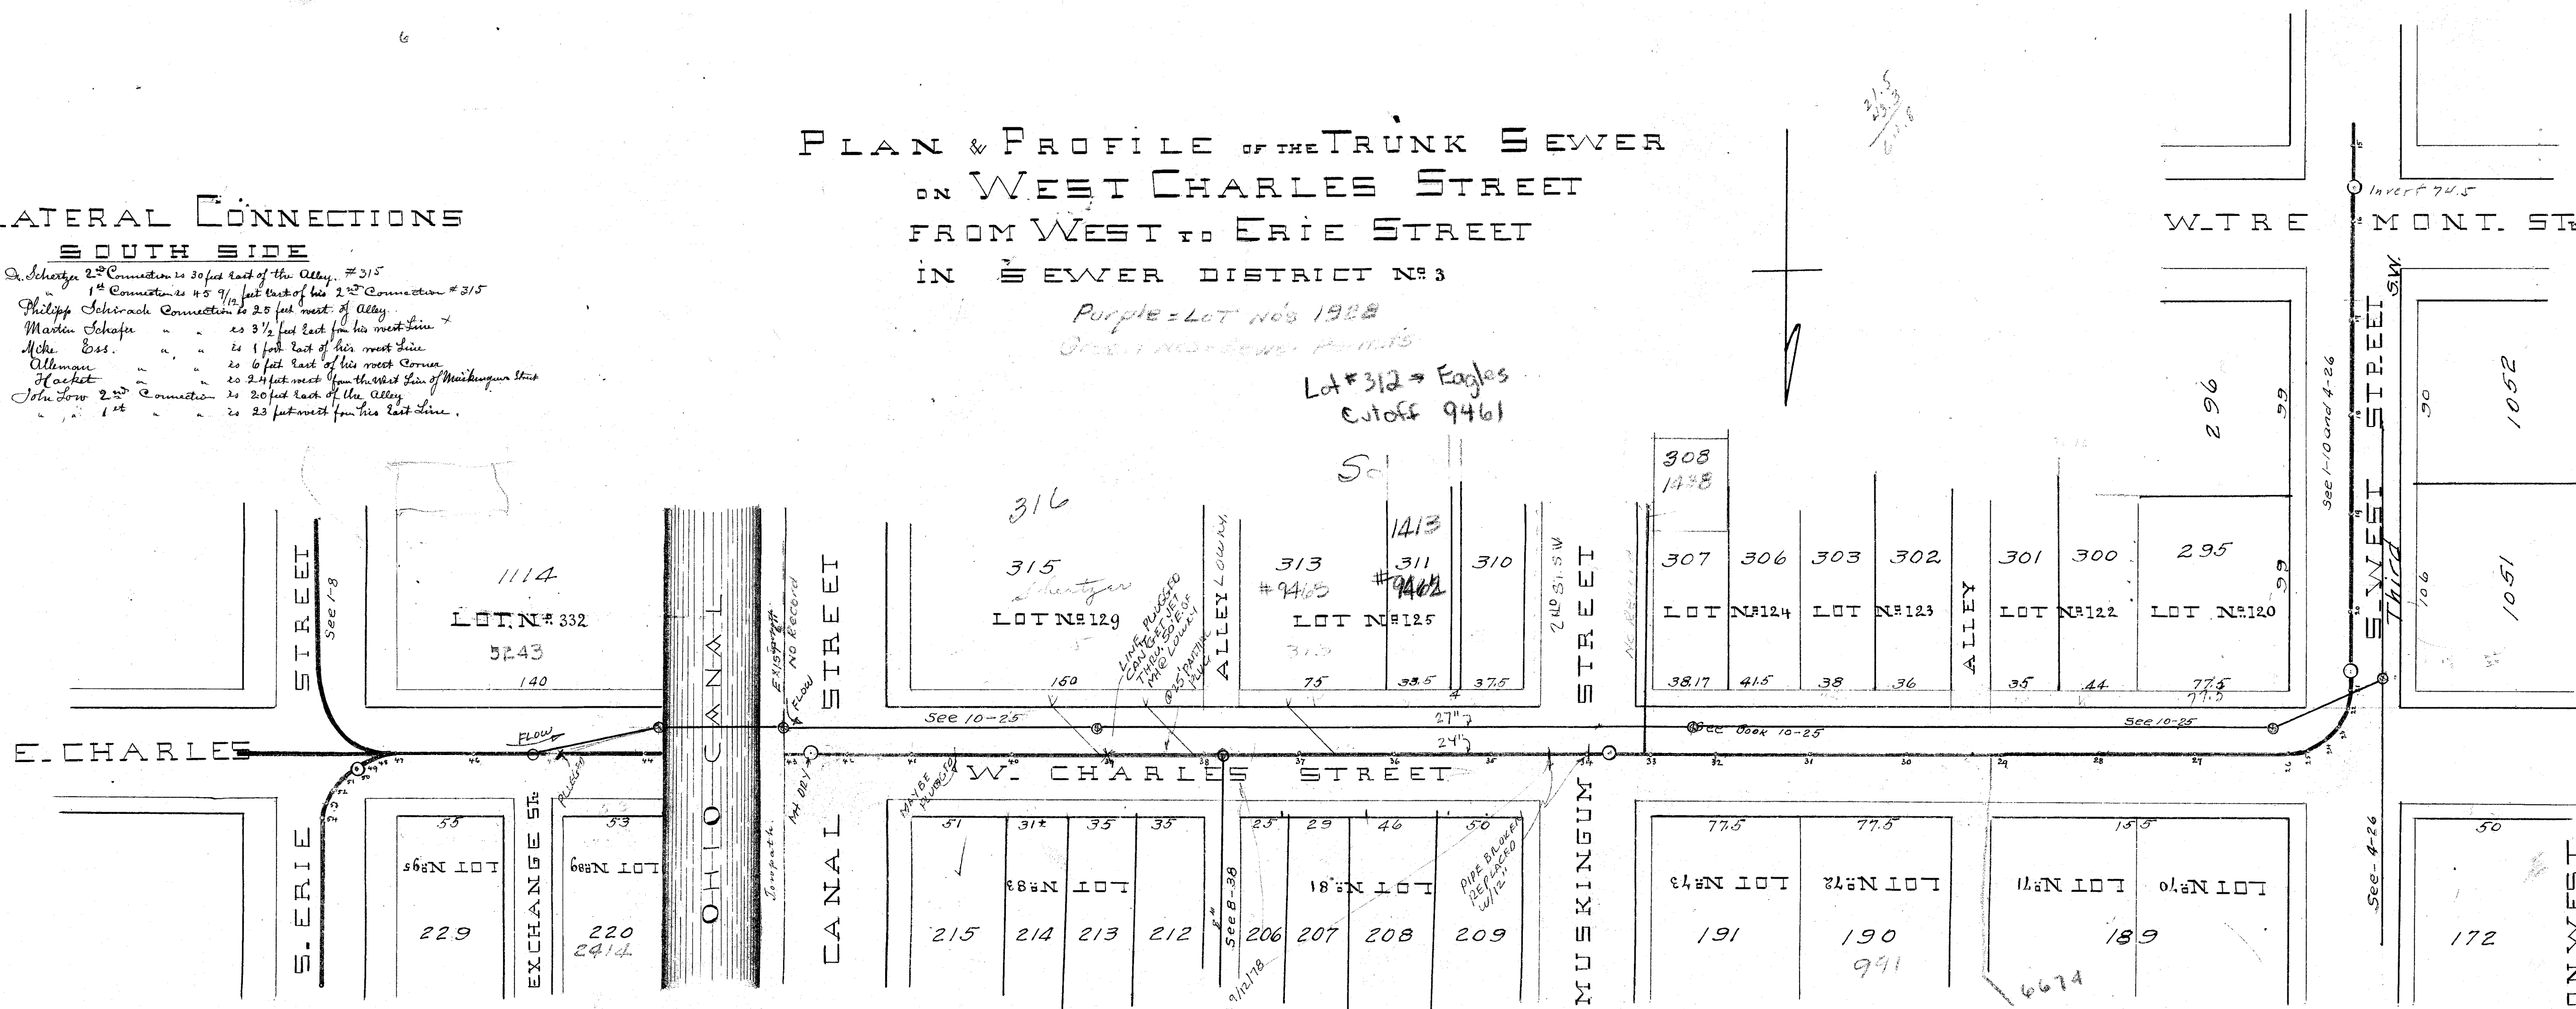

PROFILE PLAN OF TRUNK SEWER ON WEST STREET BETWEEN W. TREMONT & CHARLES ST.

