


NORTH ST

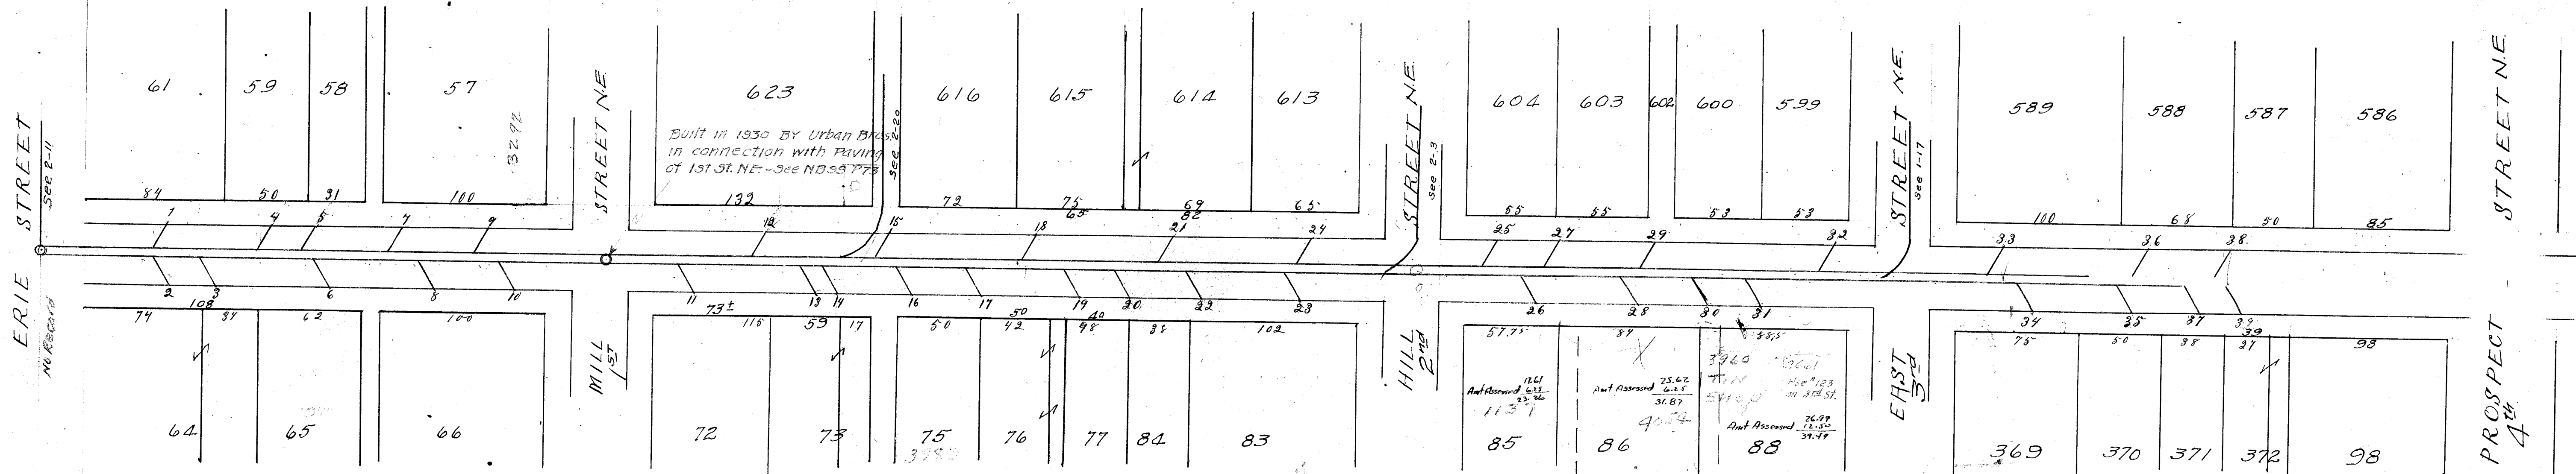

Connections are all in to curb line
N: 1.18 482 ft East of the East Line of ERIE ST

2	819	"	"	"	"
3	780	"	"	"	"
4	1177	"	"	"	"
5	1908	"	"	"	"
6	1972	"	"	"	"
7	1930	"	"	"	"
8	2116	"	"	"	"
9	2440	"	"	"	"
10	2600	"	"	"	"
11	240	"	"	"	"
12	683	"	"	"	"
13	976	"	"	"	"
14	1107	"	"	"	"
15	1434	"	"	"	"
16	1667	"	"	"	"
17	1984	"	"	"	"
18	2310	"	"	"	"
19	2547	"	"	"	"
20	2544	"	"	"	"
21	3152	"	"	"	"
22	3824	"	"	"	"
23	3928	"	"	"	"
24	7001	"	"	"	"

N: 25 is 187 ft East of HILL ST

26	435	"	"	"	"
27	563	"	"	"	"
28	1137	"	"	"	"
29	1180	"	"	"	"
30	1770	"	"	"	"
31	1797	"	"	"	"
32	2238	"	"	"	"
33	237	"	"	"	"
34	763	"	"	"	"
35	1066	"	"	"	"
36	1160	"	"	"	"
37	1984	"	"	"	"
38	1666	"	"	"	"
39	1735	"	"	"	"

Purple = Lot Nos 1928
Green = No Sewer Permits

Note when permit #3960 was hooked up found house to west was using lateral connection #30 Aug. 1939 house on west wanted to lower lateral to get cellar drainage, Koehler rep. lot #88 protested the digging up of this lateral wanted to be protected in case anything ever happened to this lateral #30

Assessing Ordinance Passed by Council 1-8-1895
Assessment in Assessment Book #1 Page 20 Rate 30.5¢ per ft
no data on lateral assessments
this data found by CE Rec #61 Aug 10 1939

Lot	Frontage	Dist of Gas	Lateral	Dist
Lot #29	J. Beam	52.75	17.61	10 6.25
29-30	Strobel	25.62	10 6.25	31.87
30-31	K.F. Erhard	88.5	26.97	12.50

