


PLAN OF SOUTH STREET SEWER

SHOWING LOCATION OF HOUSE CONNECTIONS EXTRA Y BRANCHES
MANHOLES AND FRONTAGE. SCALE 40 FT TO 1 IN
MEASUREMENTS FOR CONNECTIONS ARE GIVEN FROM THE EAST LINE OF
OF EACH STREET. FOR MANHOLES AND Y BRANCHES FROM THE CENTER
OF ERIE STREET AND EACH SUBSEQUENT MANHOLE.

Lateral to school lot
15 286' From M.H. on 1st St. S.E.

D.C. Barton C.E.

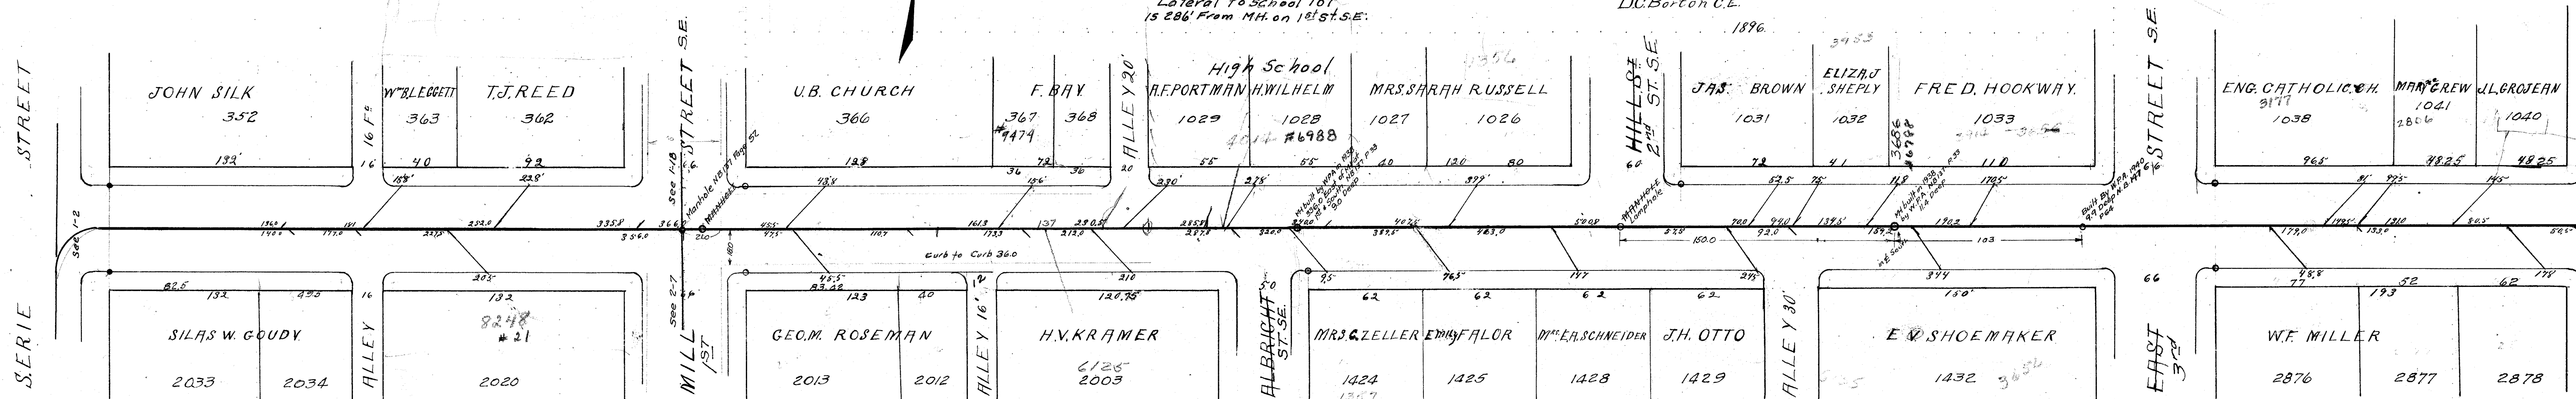

PROFILE Scale ver 1"=10' Hor 1"=40'

PURPLE LOT NOS 1425
GREEN LOT NOS 1426

