



EAST ST. Lincoln

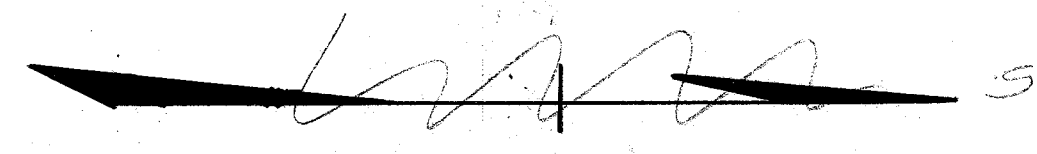

Third St. NE.
Purple = Lot Nos 1928
Sewer 18\"/>

Scale ver 1" = 10'
Hor 1" = 40'

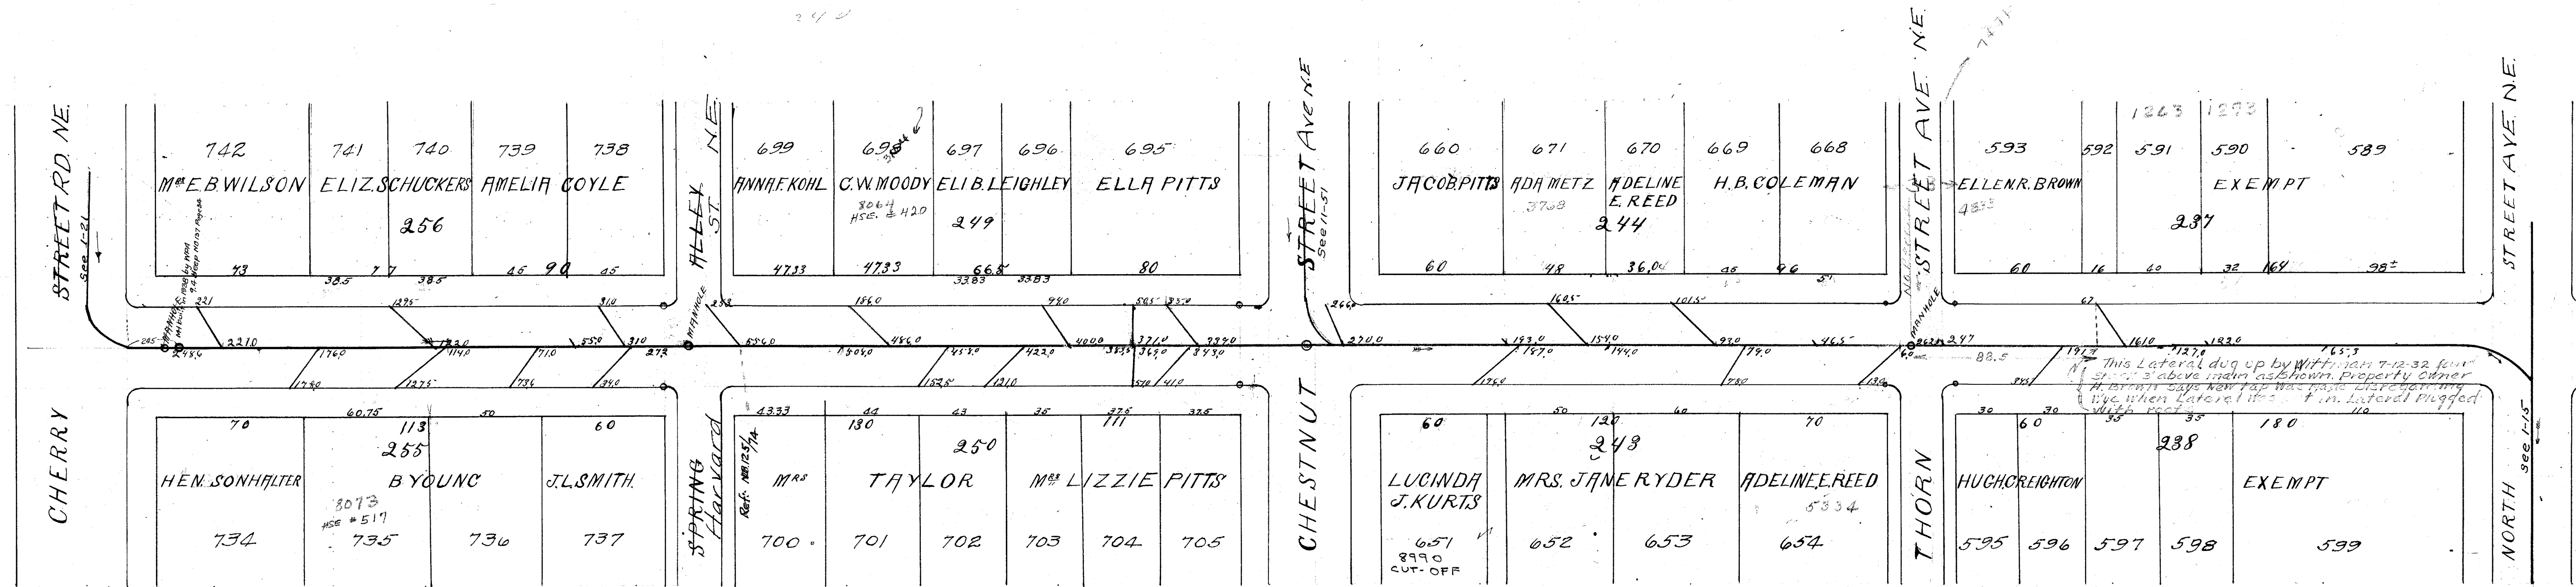