




SAVED BY
LAURENCE
4-22-85
#8211

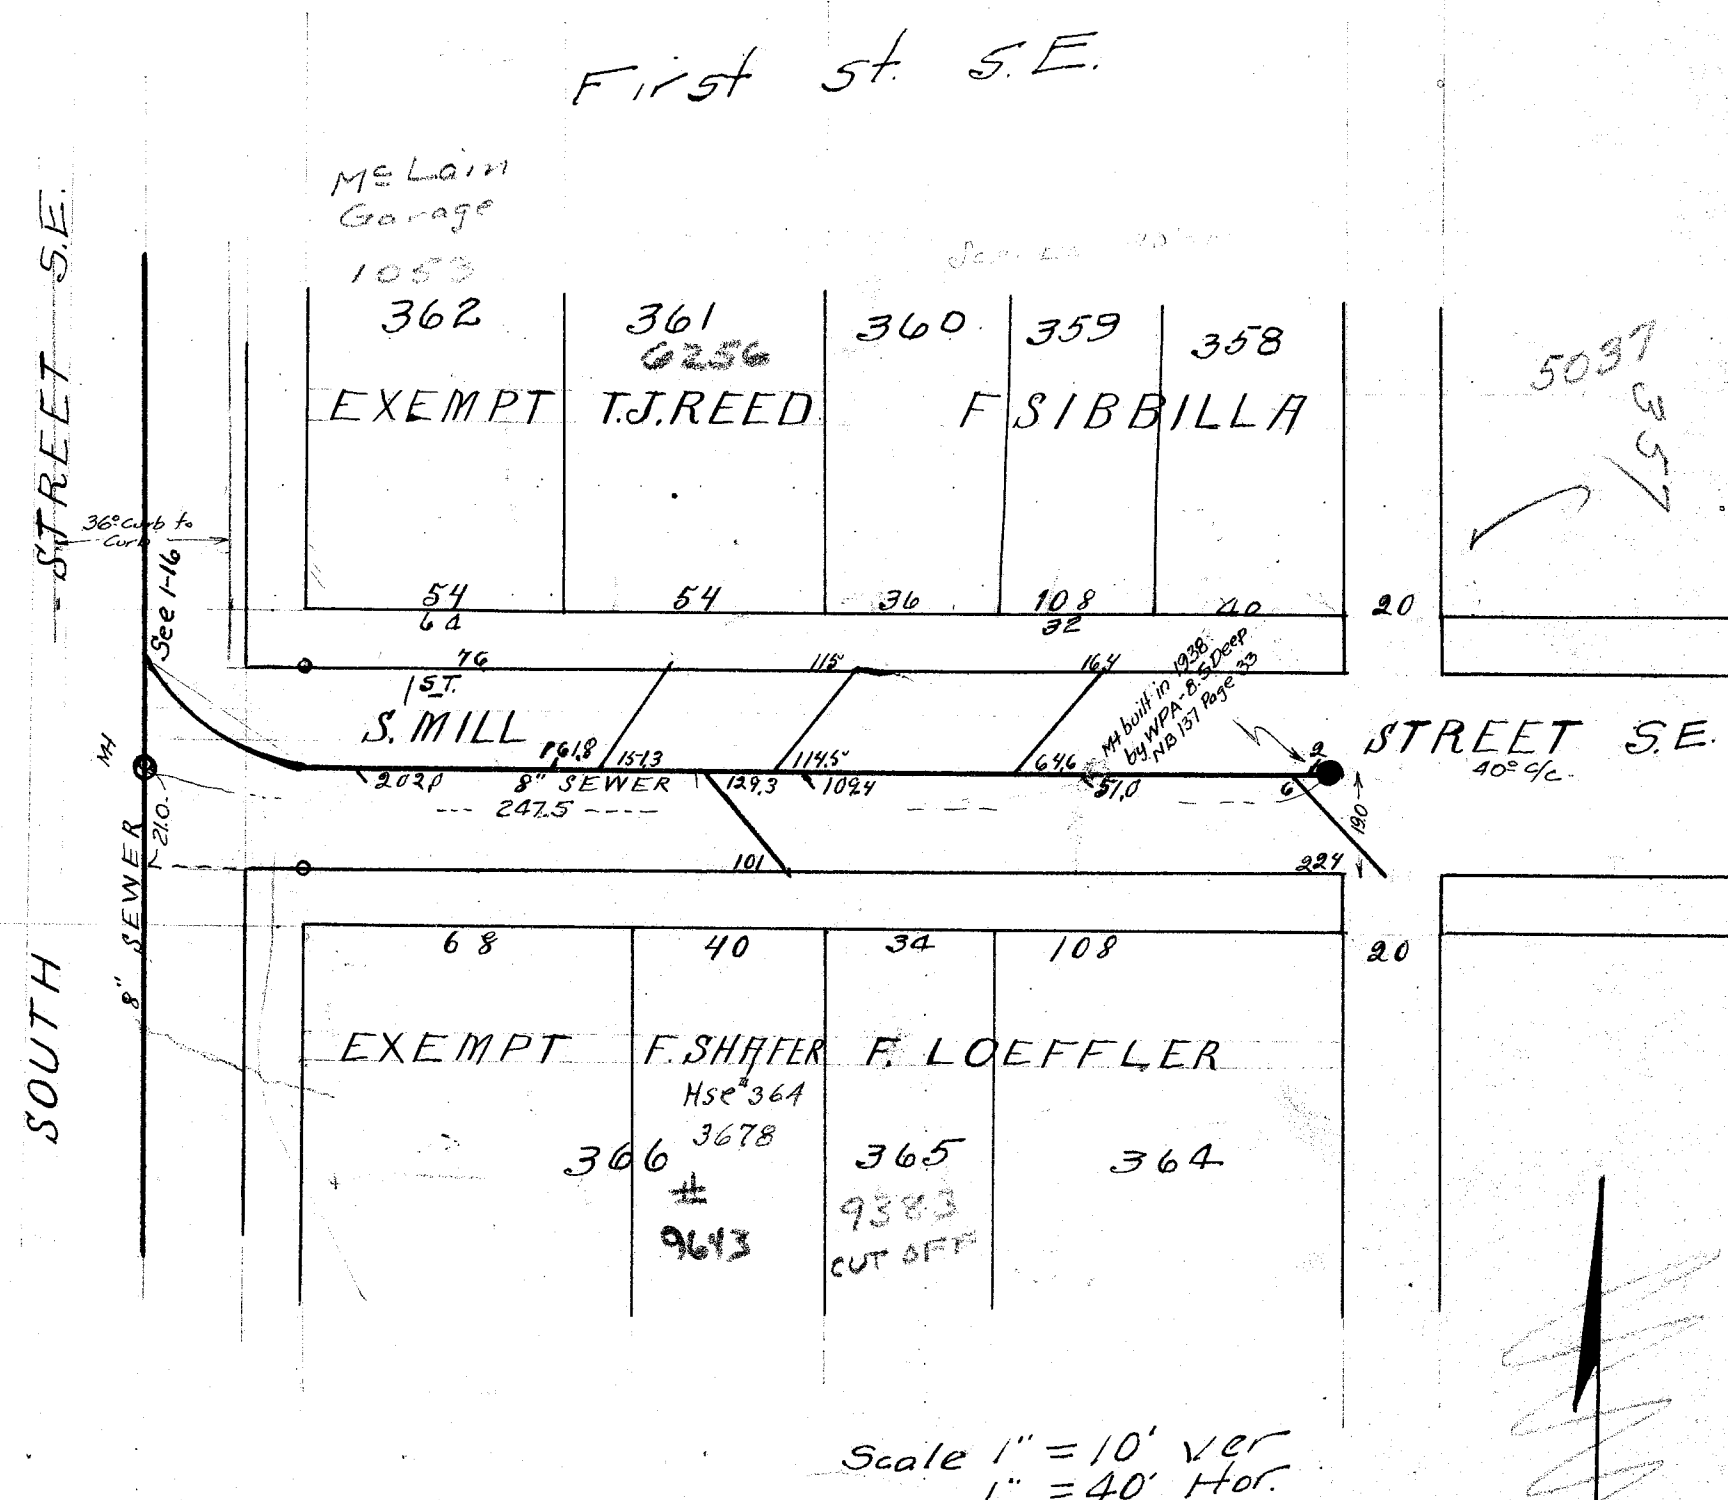

Built in 1930 by Urban Bros.
in connection with paving
of 1st St. N.E. - See NB99P73

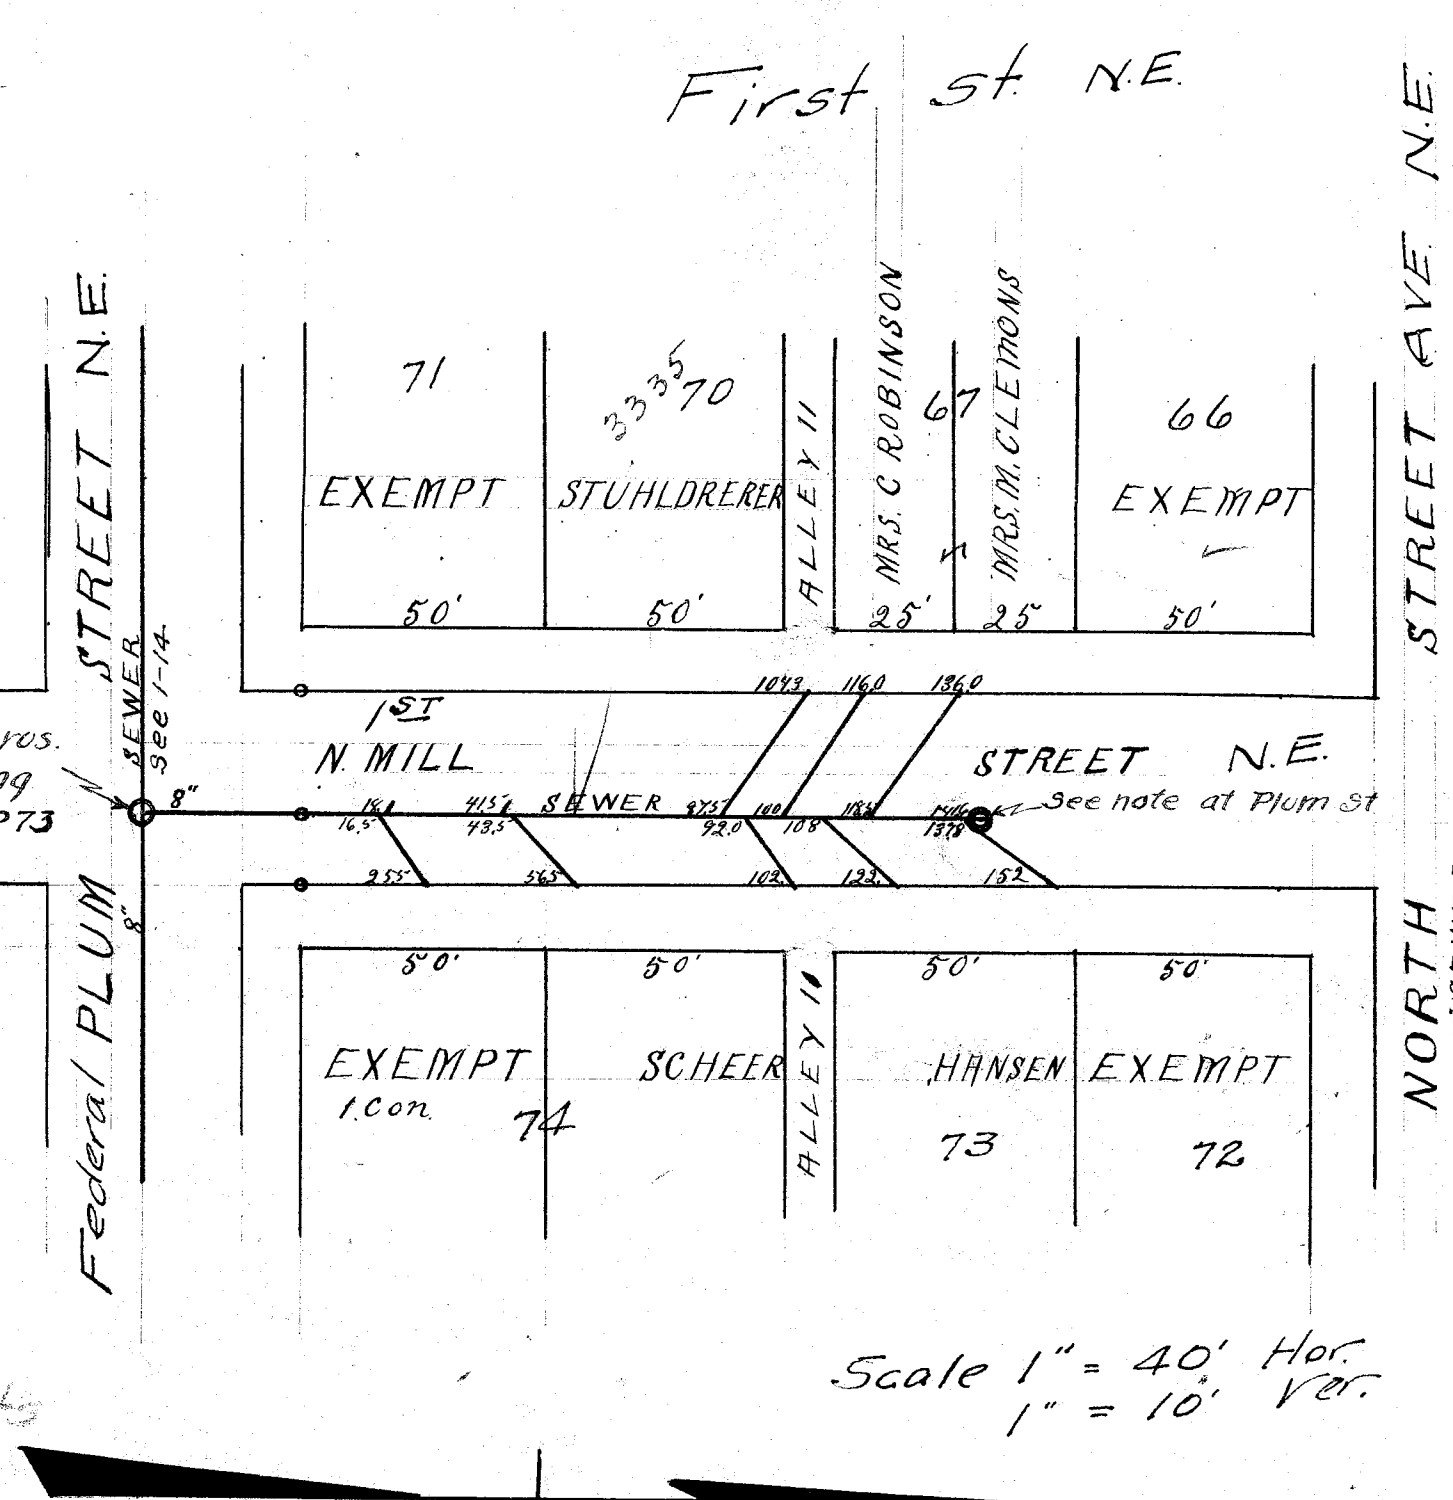

Purple = Lot No's 1928
Green No's = Sewer Permits

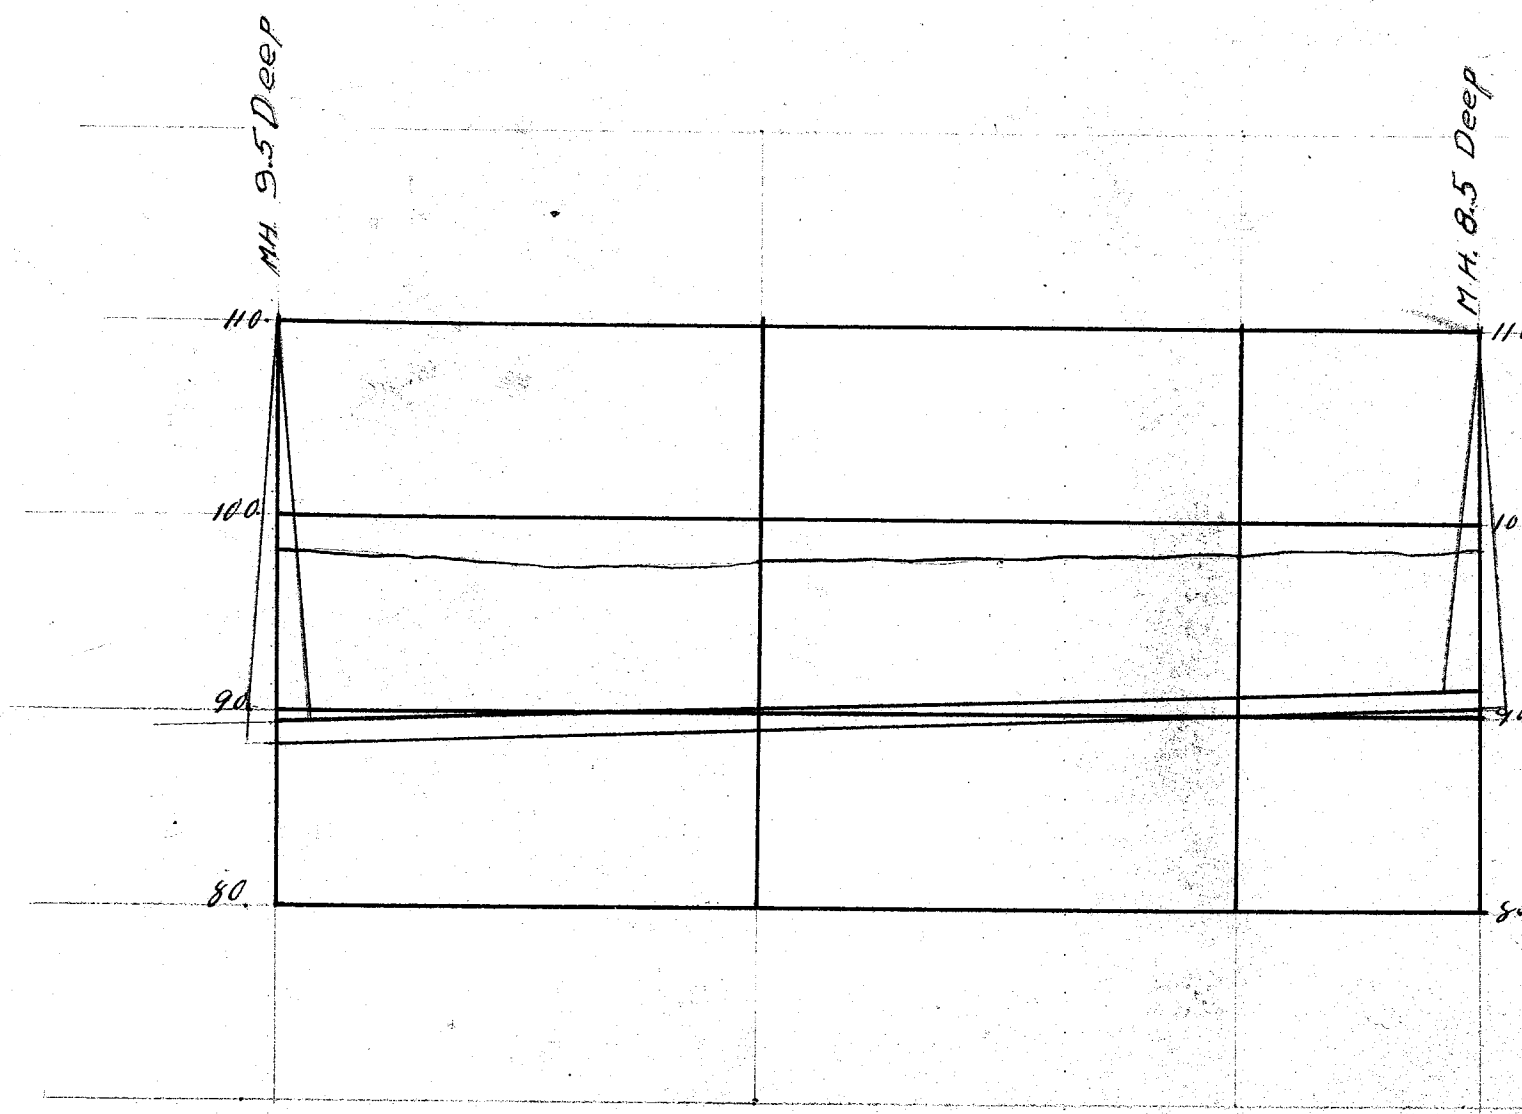

108
33
141
156
378
500
595
785

