



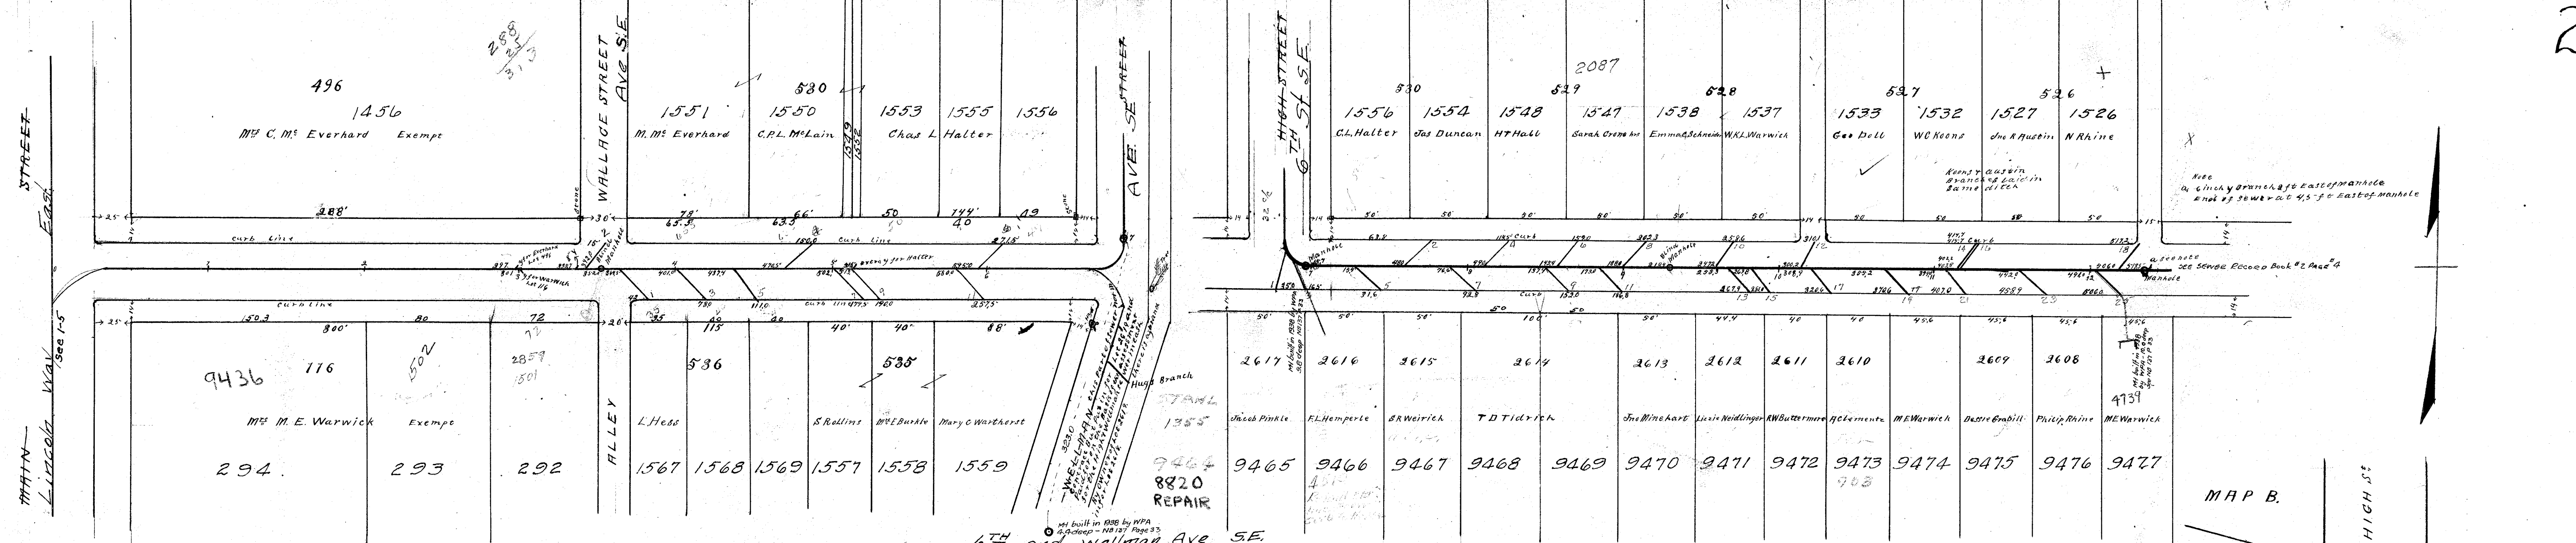

PLAN OF THE HIGH AND WELLMAN STS SEWER.  
ON HIGH ST the Y Branches are located by measuring south from the center of Main St as Marked above  
The branches at the Curb are located by measuring south from the North line of Wallace St  
ON WELLMAN ST the Y Branches are located by measurements from the East Line of High St  
The Branches at the Curb are located the same as the Y's The branches at the Intersection are located as  
Indicated By Small map Marked B  
Scale of map 60' = 1" Profile Hor 50' = 1" Ver 10' = 1"  
May 31 1899 J.C. Barton City Engr. Purple = Lot Nos 1928  
Green Nos = Sewer Permits

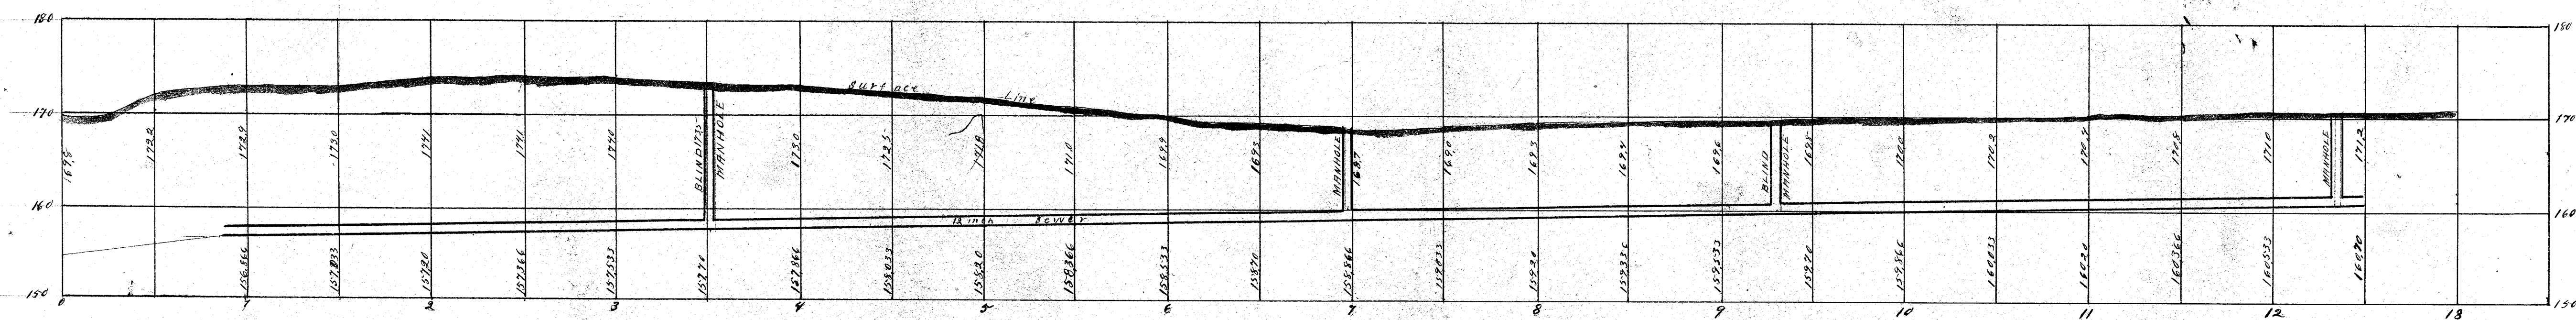

6TH ST SE. Measured From The North Line of Wallace Ave SE

| LAT. | LOT NO. | SIDE | STATION | REMARKS |
|------|---------|------|---------|---------|
| 2    | 1537    | E    | 0+15    |         |
| 4    | 1550    | "    | 1+50    |         |
| 6    | 1556    | "    | 2+71.5  |         |
| 7    | 1567    | W    | 0+42    |         |
| 3    | 1558    | "    | 0+78    |         |
| 5    | 1569    | "    | 1+11    |         |
| 7    | 1557    | "    | 1+79.5  |         |
| 9    | 1558    | "    | 1+90    |         |
| 11   | 1559    | "    | 2+57.5  |         |

WELLMAN AVE SE. From The East Line of 6TH ST

| LAT | LOT NO. | SIDE | STA.   | REMARKS |
|-----|---------|------|--------|---------|
| 2   | 1534    | W    | 0+38   |         |
| 4   | 1548    | "    | 1+14.5 |         |
| 6   | 1547    | "    | 1+59   |         |
| 8   | 1539    | "    | 2+02   |         |
| 10  | 1537    | "    | 2+58   |         |
| 12  | 1533    | "    | 3+10   |         |
| 14  | 1532    | "    | 4+14.7 |         |
| 16  | 1527    | "    | 4+15.7 |         |
| 18  | 7       | "    | 5+17.2 |         |
| 1   | 9465    | So.  | 0+35   | West    |
| 3   | 9466    | "    | 0+16.5 |         |
| 5   | 9467    | "    | 0+31.6 |         |
| 7   | 9468    | "    | 0+92.8 |         |
| 9   | 9469    | "    | 1+52   |         |
| 11  | 9470    | "    | 1+86   |         |
| 13  | 9471    | "    | 2+67.9 |         |
| 15  | 9472    | "    | 2+81   |         |
| 17  | 9473    | "    | 3+20.6 |         |
| 19  | 9474    | "    | 3+70.6 |         |
| 21  | 9475    | "    | 4+07   |         |
| 23  | 9476    | "    | 4+58.9 |         |
| 25  | 9477    | "    | 5+06   |         |