

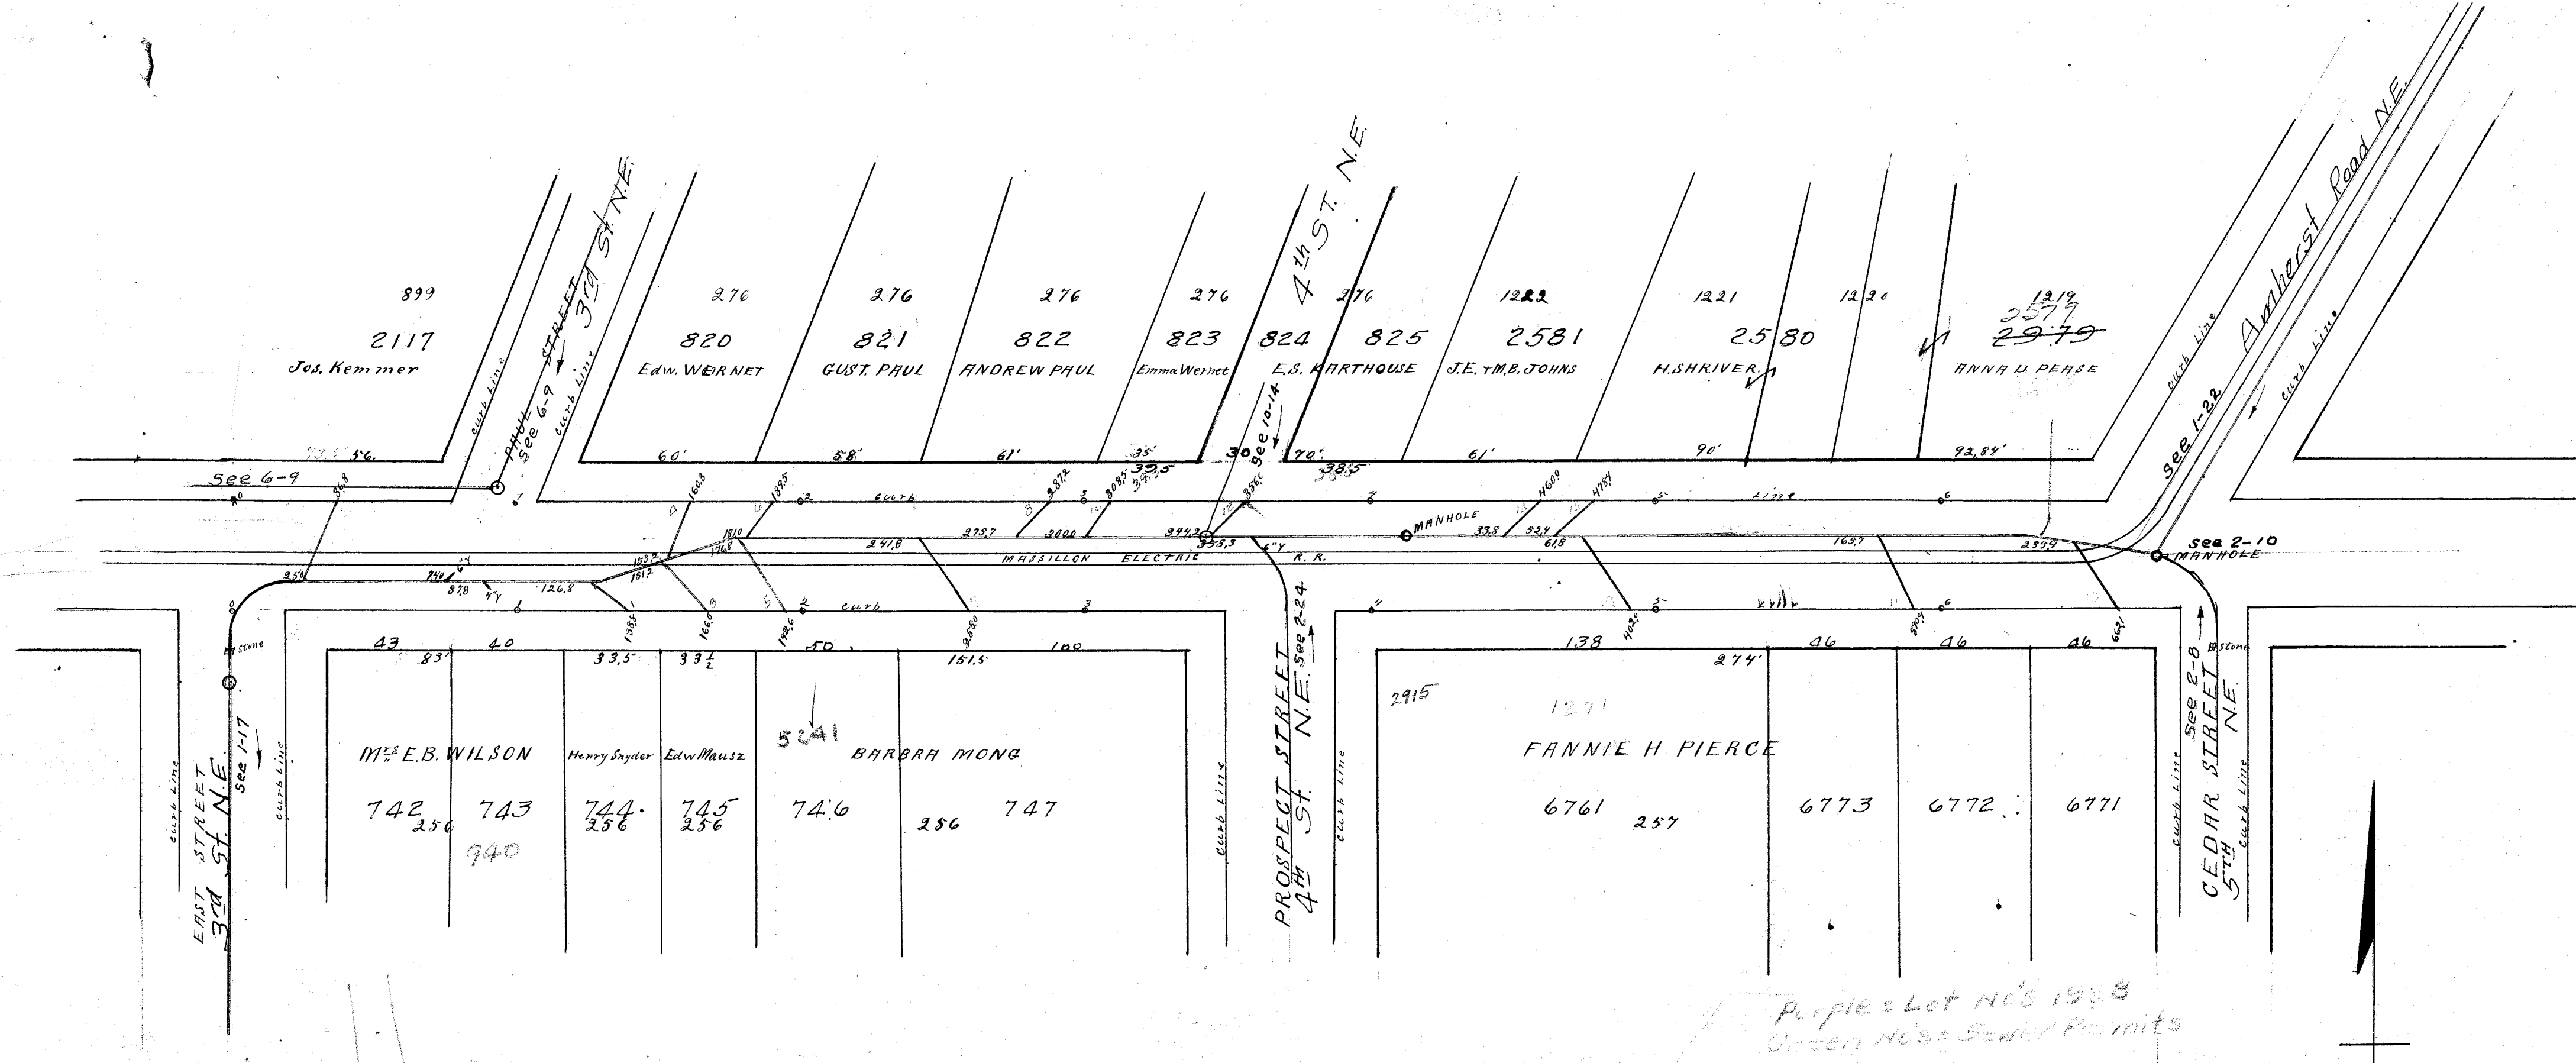


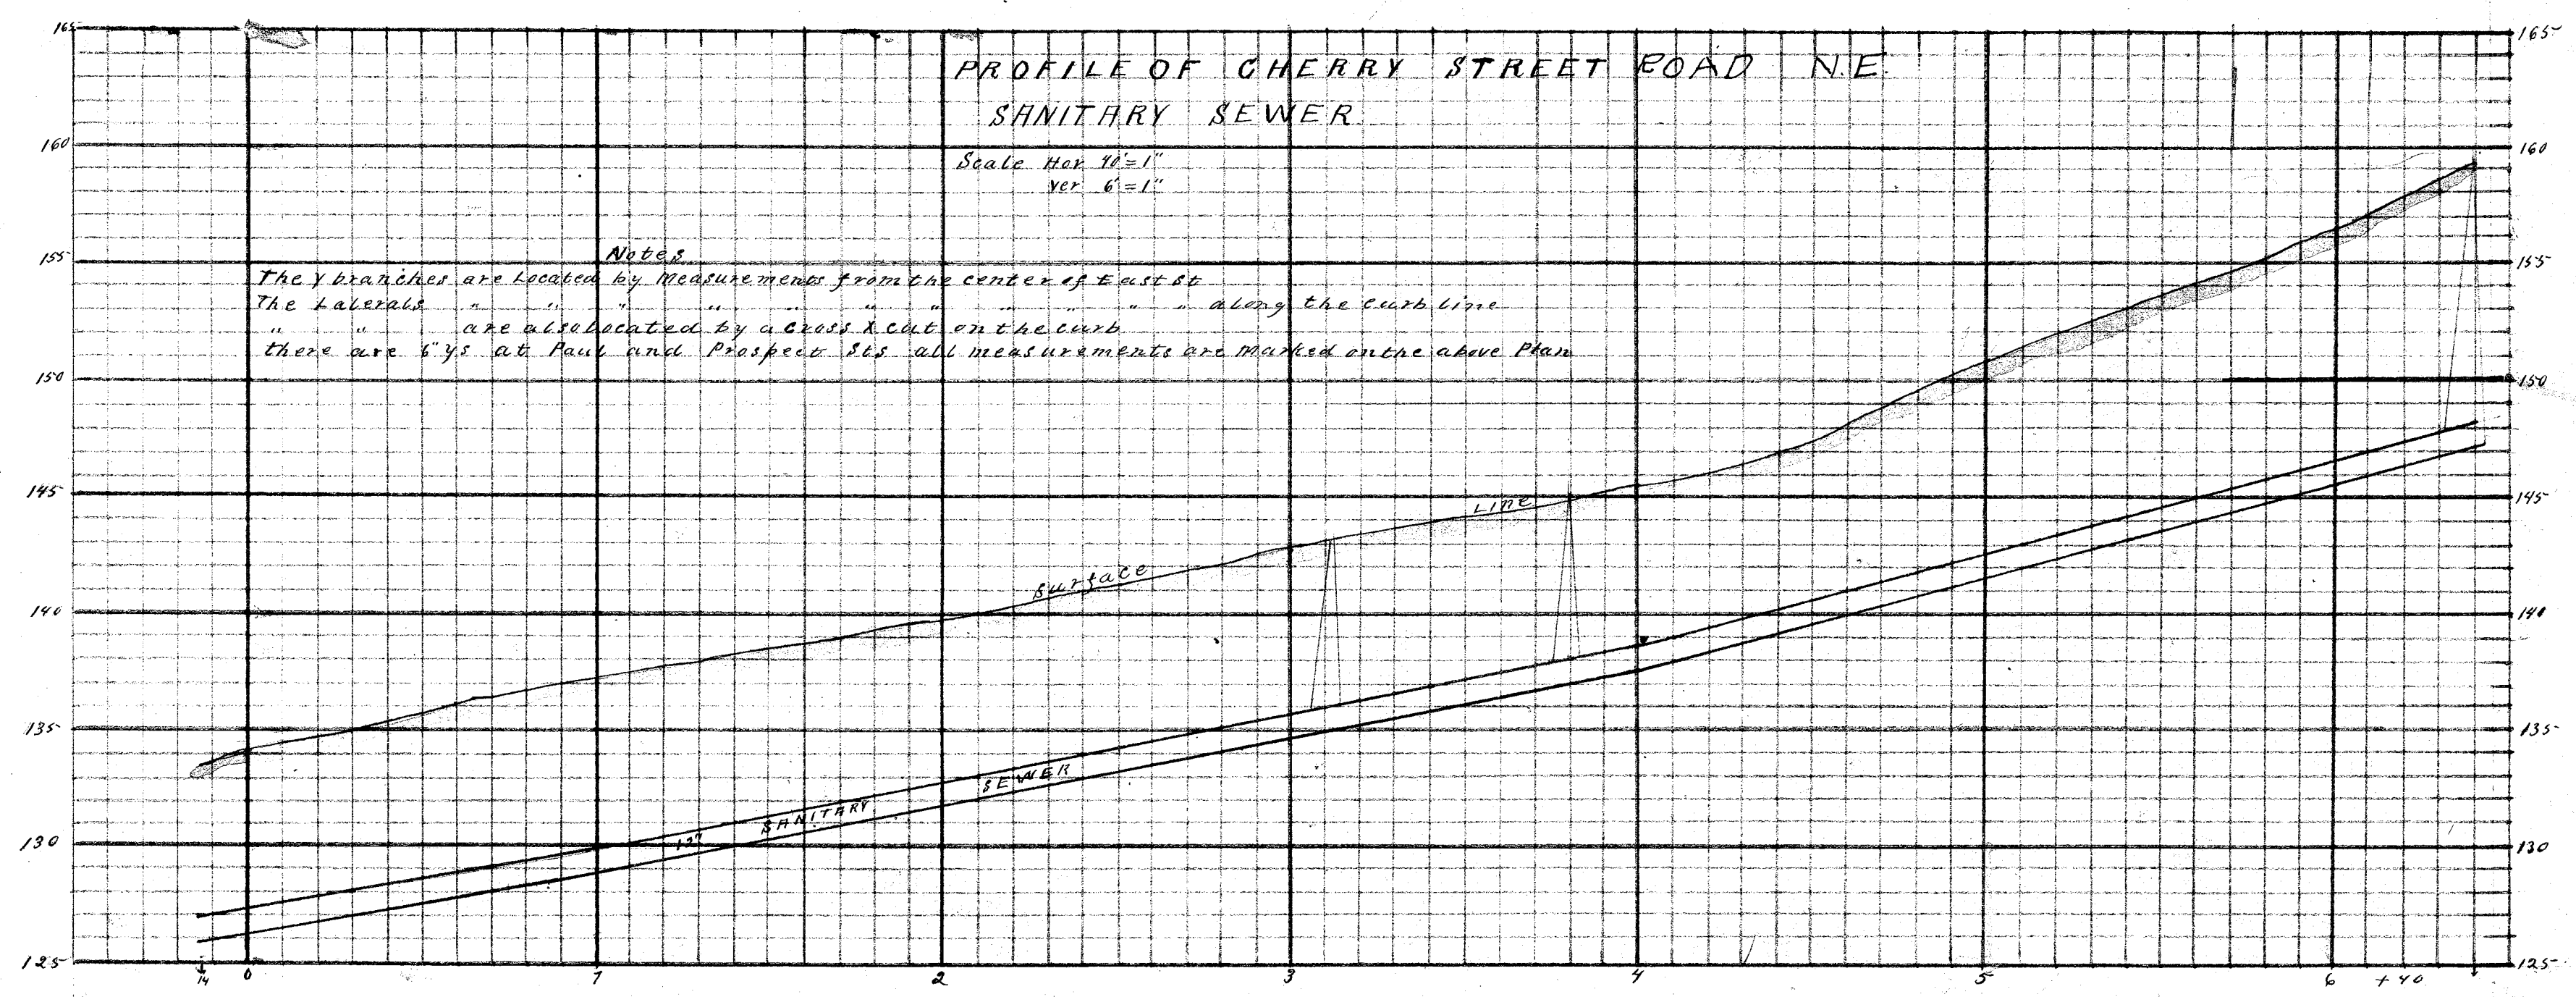

Purple Lot Nos 1988
Green Nos Sewer Permits

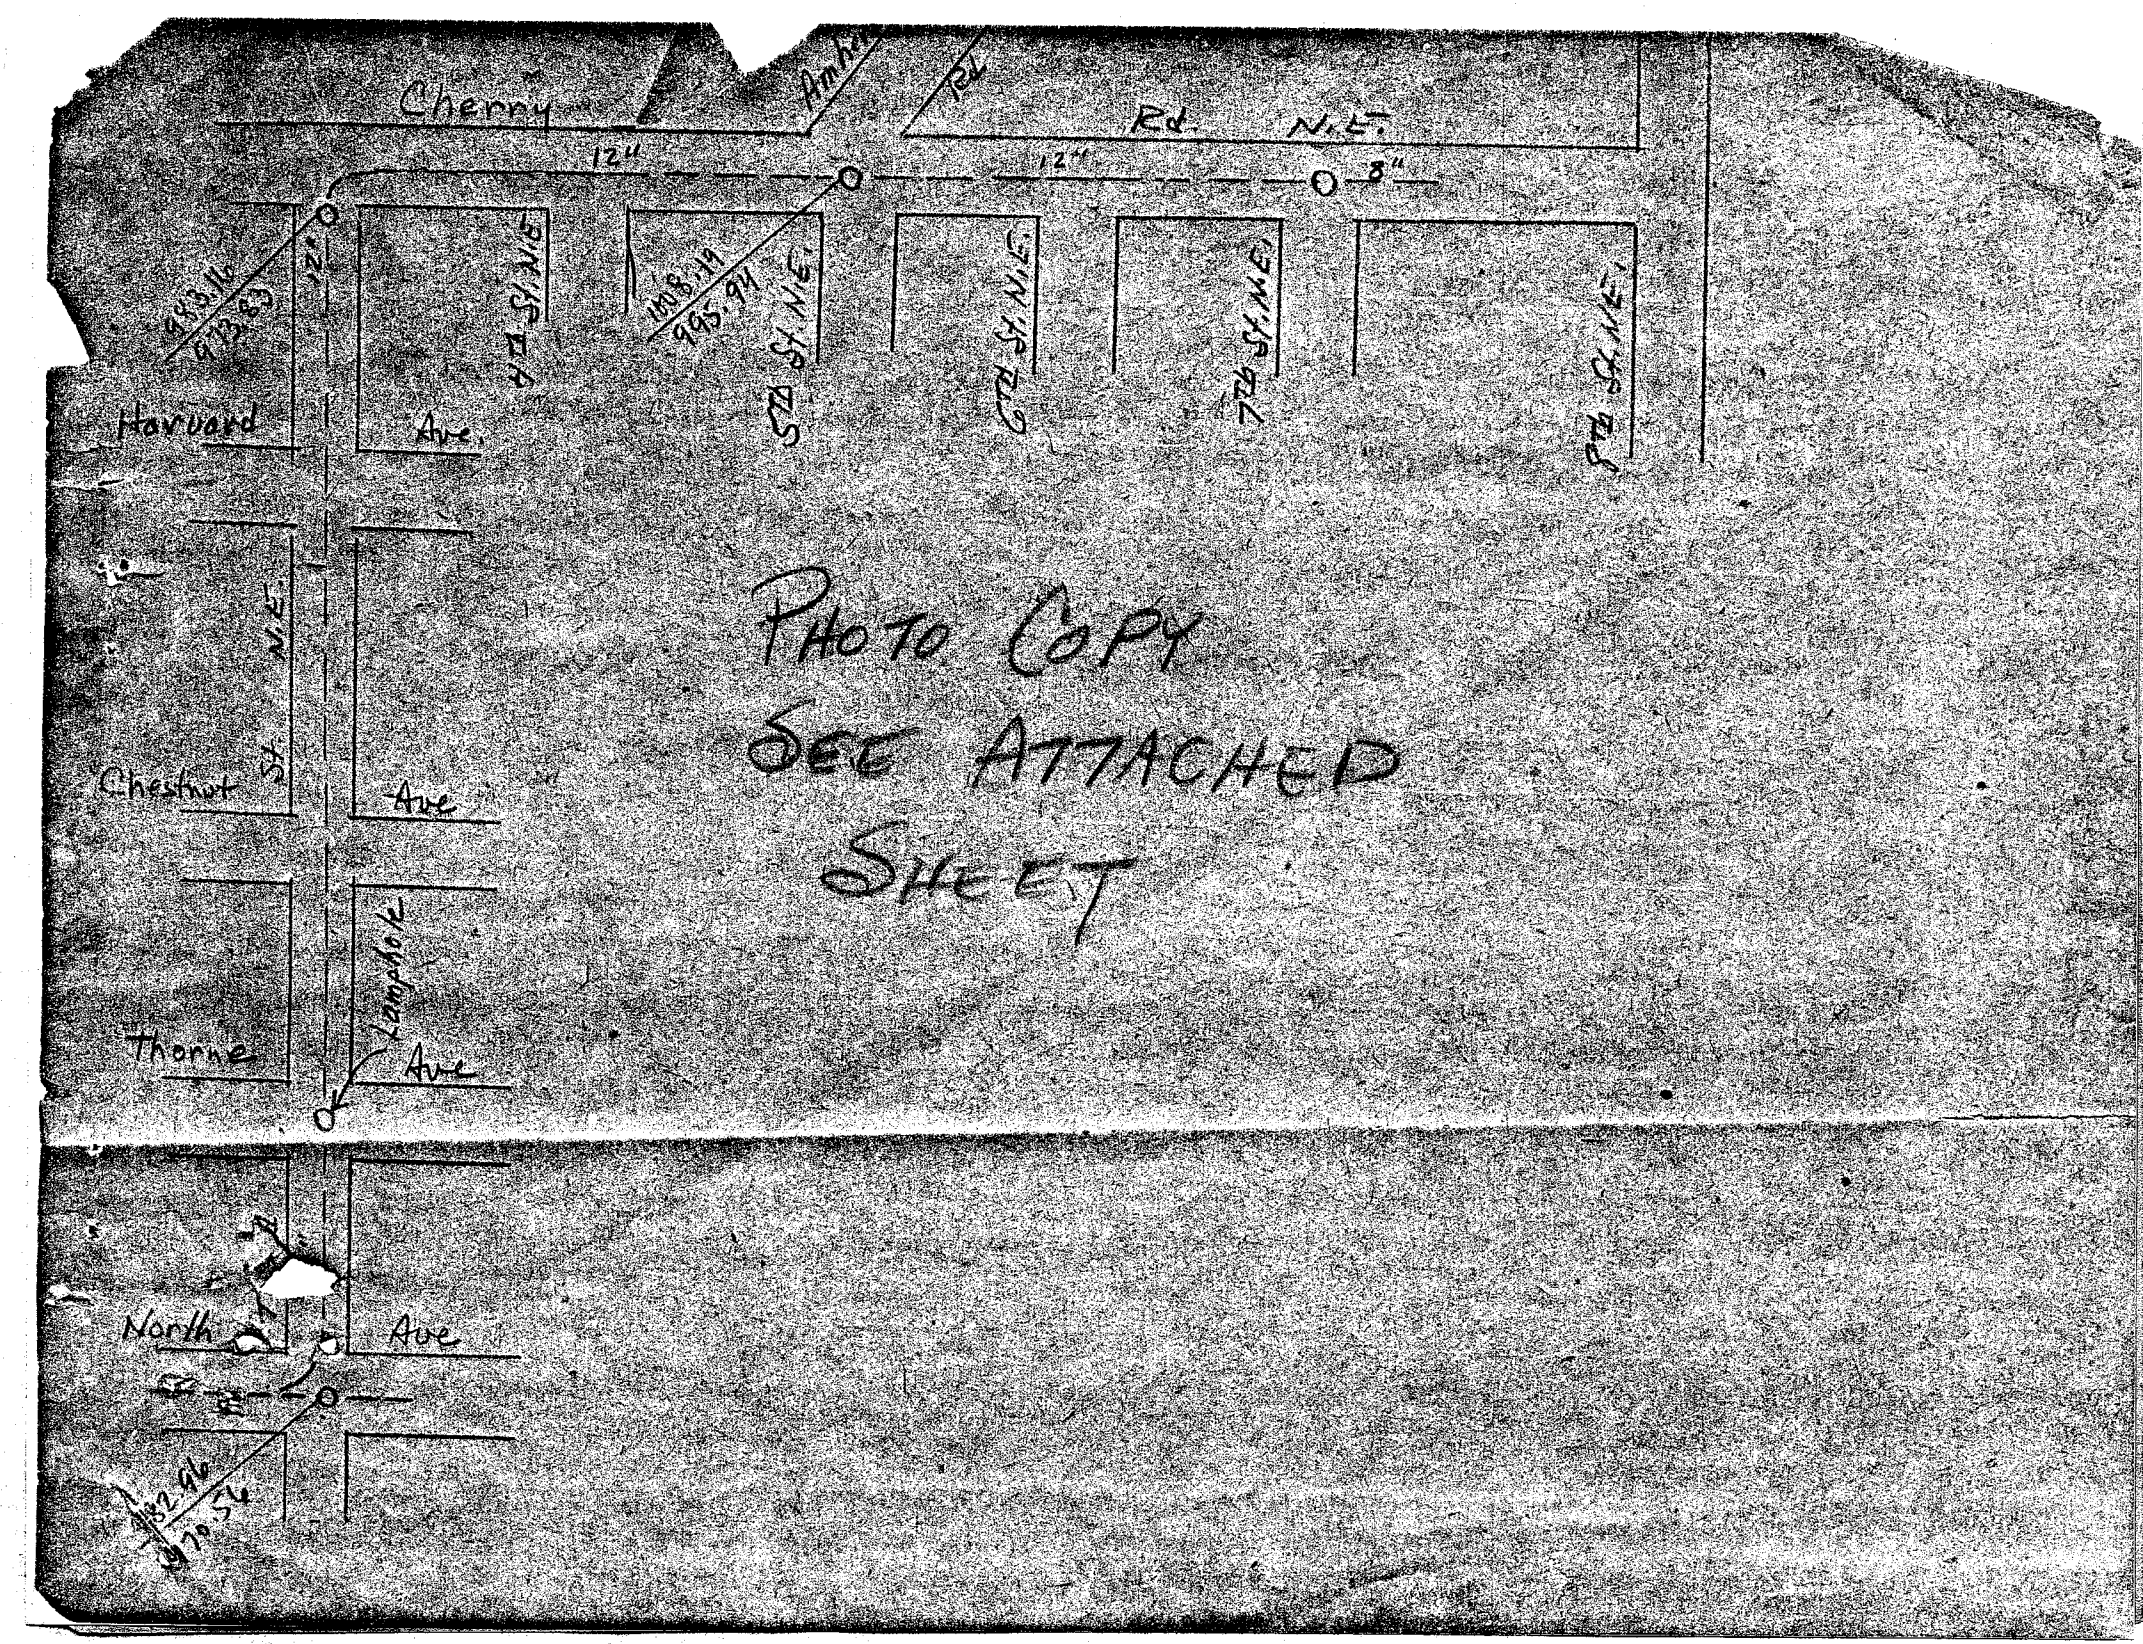

MEAS.
CHERRY RD. NE. Along curb line from the E of 3rd St. NE.

LAT	Lot No.	Side	Station	Remarks
2	2117	No	0+36.8	
6"Y			0+74	6" WYE 3rd St. NE.
4	820	"	1+66.3	
6	821	"	1+87.5	
8	822	"	2+87.2	
10	823	"	3+08.5	
12	825	"	3+56	
14	2581	"	4+60	
16	2580	"	4+78.4	
4"Y	743	So.	0+87.8	Blind Y.
1	744	"	1+38.8	
3	745	"	1+60	
5	746	"	1+92	
7	747	"	2+58	
6"Y			3+58.3	4TH ST. NE.
9	6761	"	4+02	
11	6772	"	5+80.9	
13	6771	"	6+62.1	
	2579	North	Lot at curb 368' of Amberst con. with saddle but terrain (comes to 174')	