


Wissamans	1 st Connecticut	25	67	1/2	foot nest from Canal Street
"	2 nd "	28	107	1/2	foot nest from East side of Alley
Henry O'Chler	"	28	21	1/4	foot nest of Alley.
Mrs. Bozard	"	25	43	1/2	foot nest of Olders Row
Hub. Hall	"	28	88	3/4	foot nest of Washing Row
John	Connecticut	28			all Connecticut
Mrs. Long	"	28	36	1/2	foot nest from East side of Alley.
Mrs. Brown	"	28	70	1/2	foot nest from the back end of West street.

D. Schaefer 2nd Connetion is 30 feet east of the Alley. #315
 " 1st Connetion is 45 9/16 feet east of his 2nd Connetion #315
 Philipp Schirach Connetion is 2.5 feet east of Alley
 Martin Schaefer " is 3 1/2 feet east from his west line
 Mike Ess. " is 1 foot east of his west line
 Allmann " is 6 feet east of his west corner
 Harkett " is 20 feet west from the west line of Weichenburg thine
 John Tor 2nd Connetion " is 30 feet east of the Alley
 " 1st " is 23 feet west from his east line.

Purple = Lot Nos 1922
 Green = Lot Nos 1923
 Lot # 312 = Eagles
 Cutoff 9461

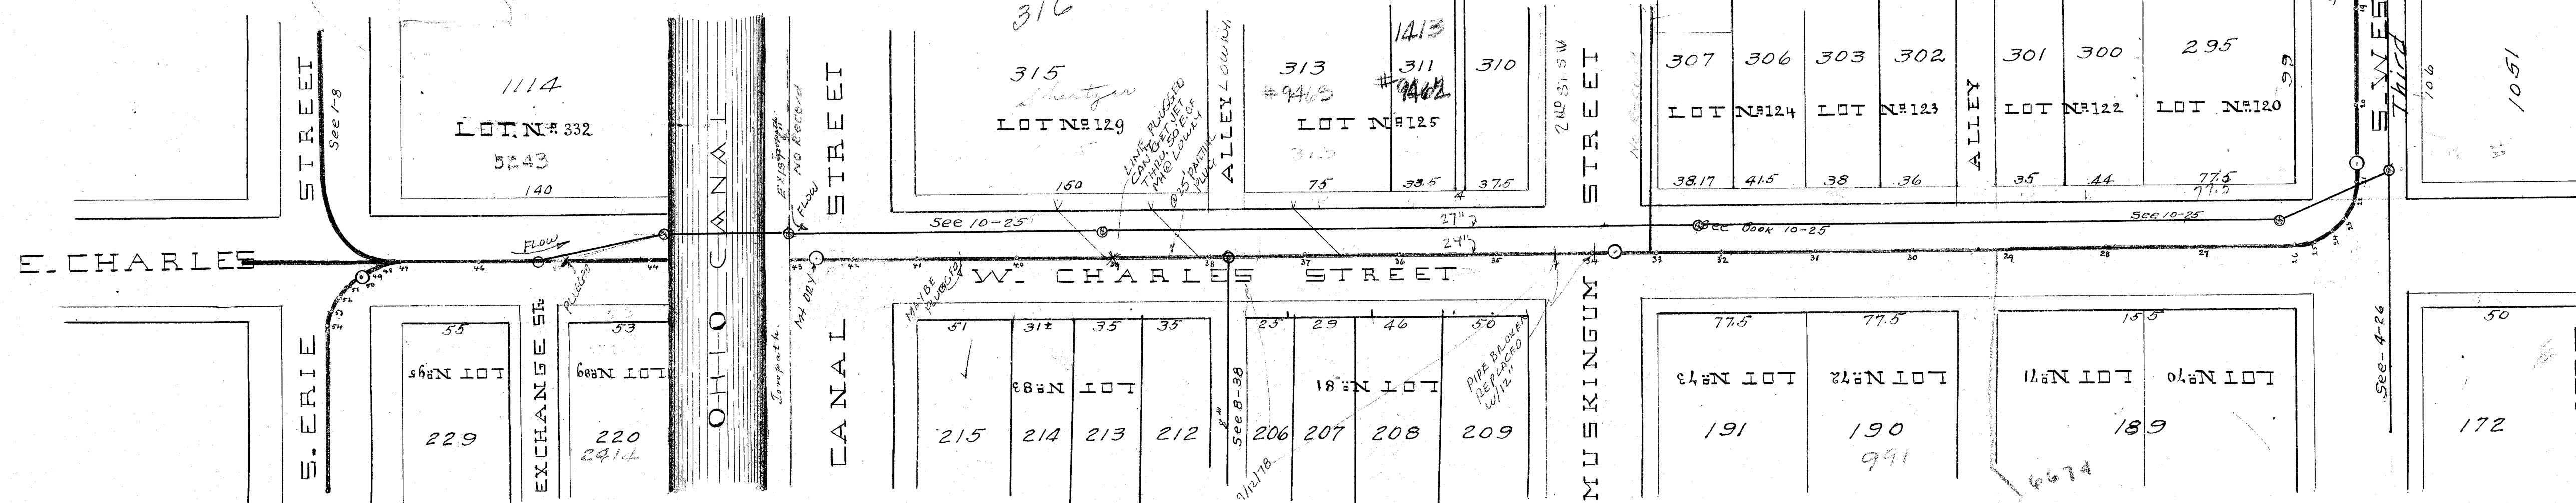

A detailed cross-section profile of Charles Street from West to Erie Street. The diagram shows the street's elevation relative to a datum, with various flags marking specific points like 81.7, 76.59, 77.29, 76.76, and 75.17. It includes annotations such as "CHAS. ST. SEWER PROFILE FROM WEST TO ERIE STREET" and "Charles St. Sewer Profile". The profile shows a sewer line running along the bottom of the street, with a manhole visible near the center.

NOTES OF HOWSE CONNECTIONS ON WEST
STREET BETWEEN TREMONT & CHARLES
NORTH SIDE, CONNORVILLE

East Side Connections
Adam Wending Connection is .193 ft south from the south-facing basement street.
After Wally Connection is .27 ft north from the north side of basement street.
John Wallis Connection part on at the same dim.
At layer the trunk comes.

PROFILE PLAN OF TRUNK SEWER
ON WEST STREET BETWEEN
WATERMONT & CHARLES ST.