


Plan and Profile of Charles Street Sewer

Horizontal Scale 8 ft to 1 inch Vertical 8 ft to 1 inch

PL 112-127 LOT NO'S 1125-1139
DRAINAGE SEWER PLAN

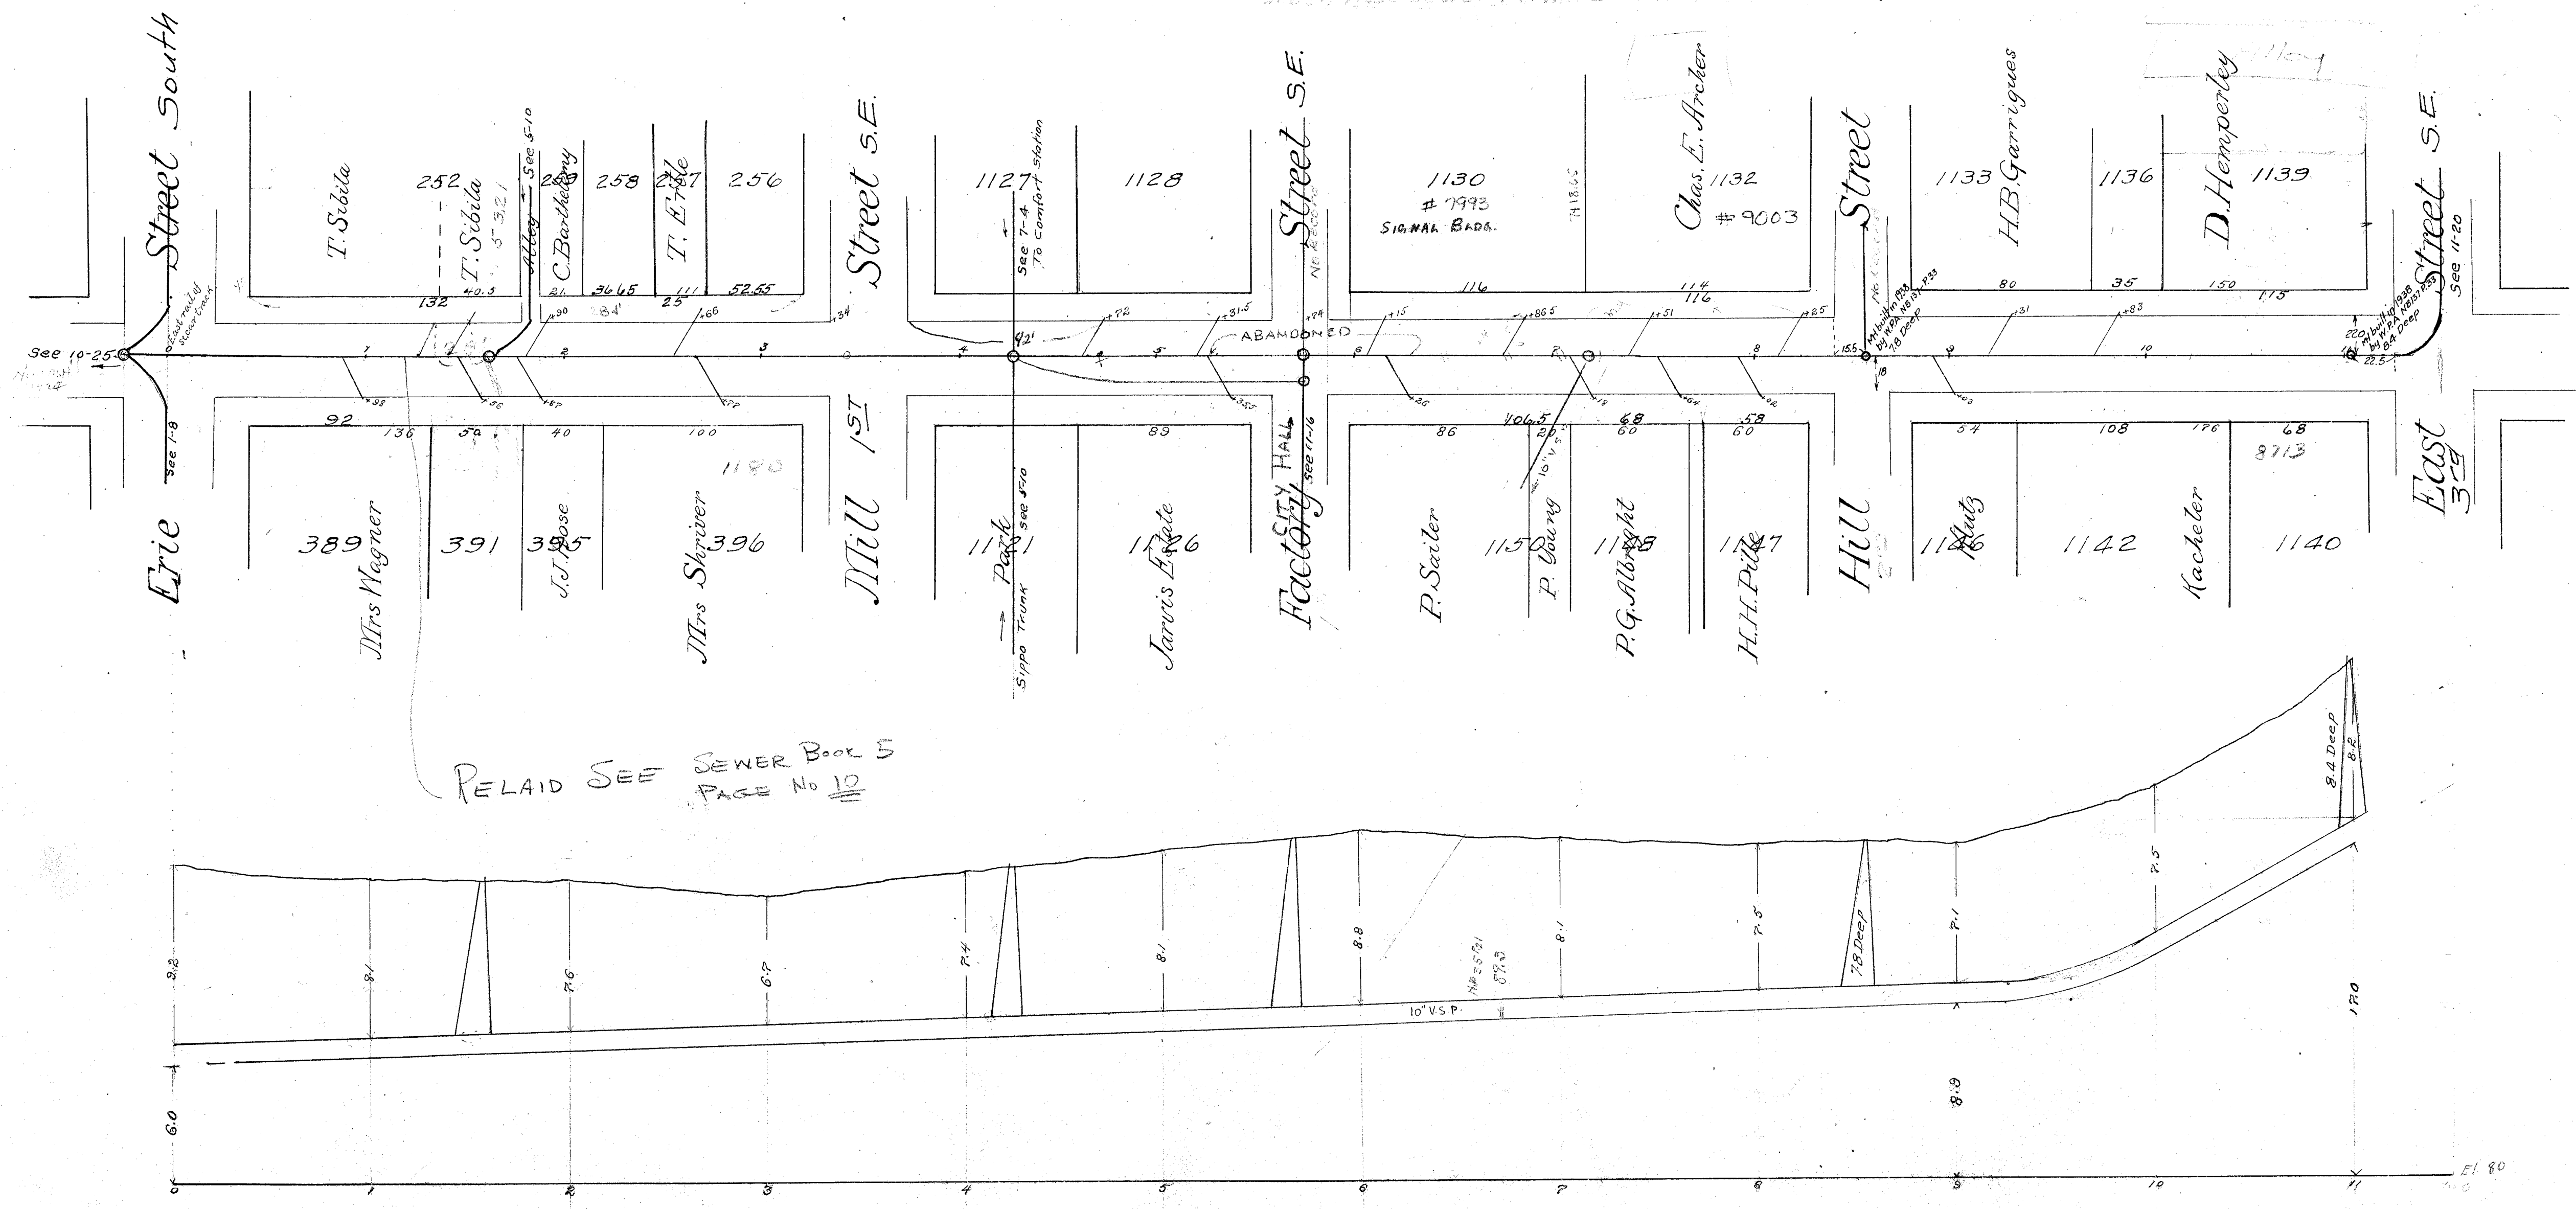

PAGE No 10