


PLAN OF SOUTH STREET SEWER

SHOWING LOCATION OF HOUSE CONNECTIONS EXTRA Y BRANCHES
MANHOLES AND FRONTAGE. SCALE 40 FT. TO 1 IN
MEASUREMENTS FOR CONNECTIONS ARE GIVEN FROM THE EAST LINE OF
OF EACH STREET. FOR MANHOLES AND BRANCHES FROM THE CENTER
OF ERIE STREET AND EACH SUBSEQUENT MANHOLE.


Lateral to school lot
15 286' From M.H. on 1st St. S.E.

D.C. Barton C.E.

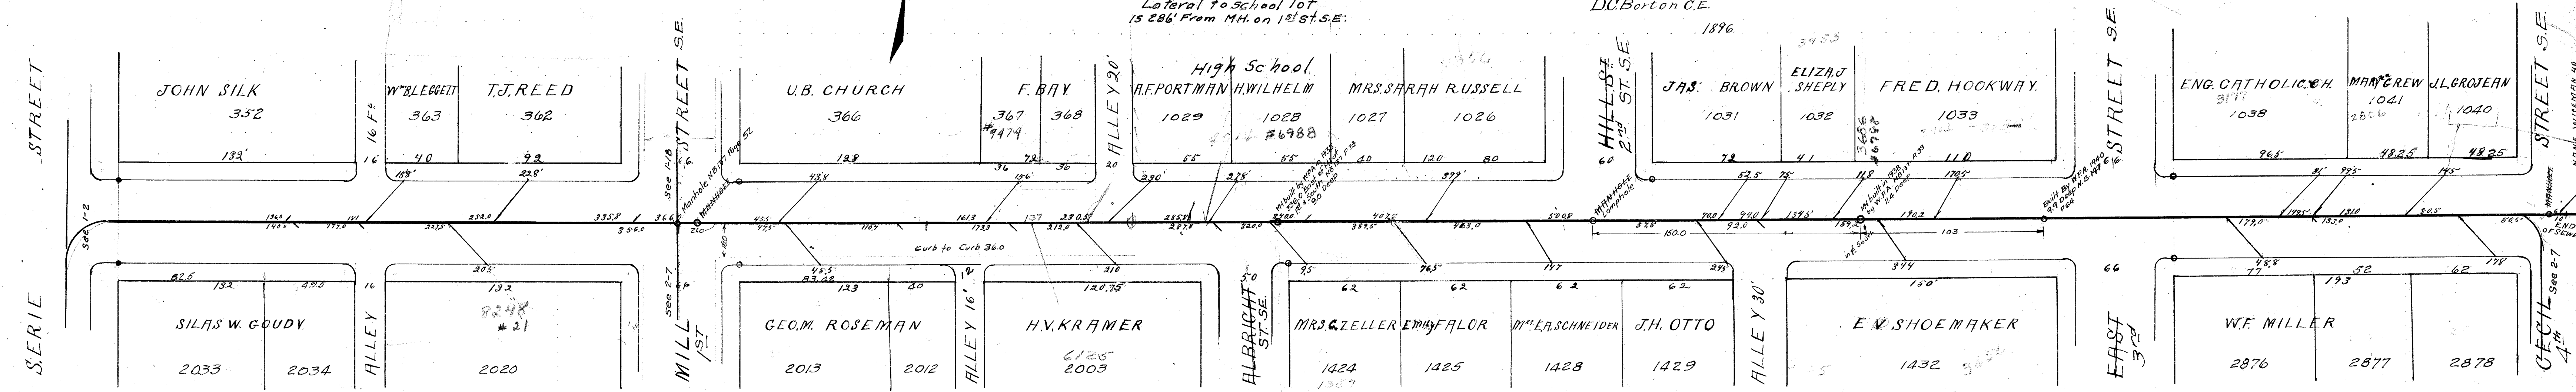

PROFILE Scale Ver 1"=10' Hor 1"=40'

PURPOSE - LOT NOS 1928
Q. 211, 1103 - SOUTHERN RAILROAD

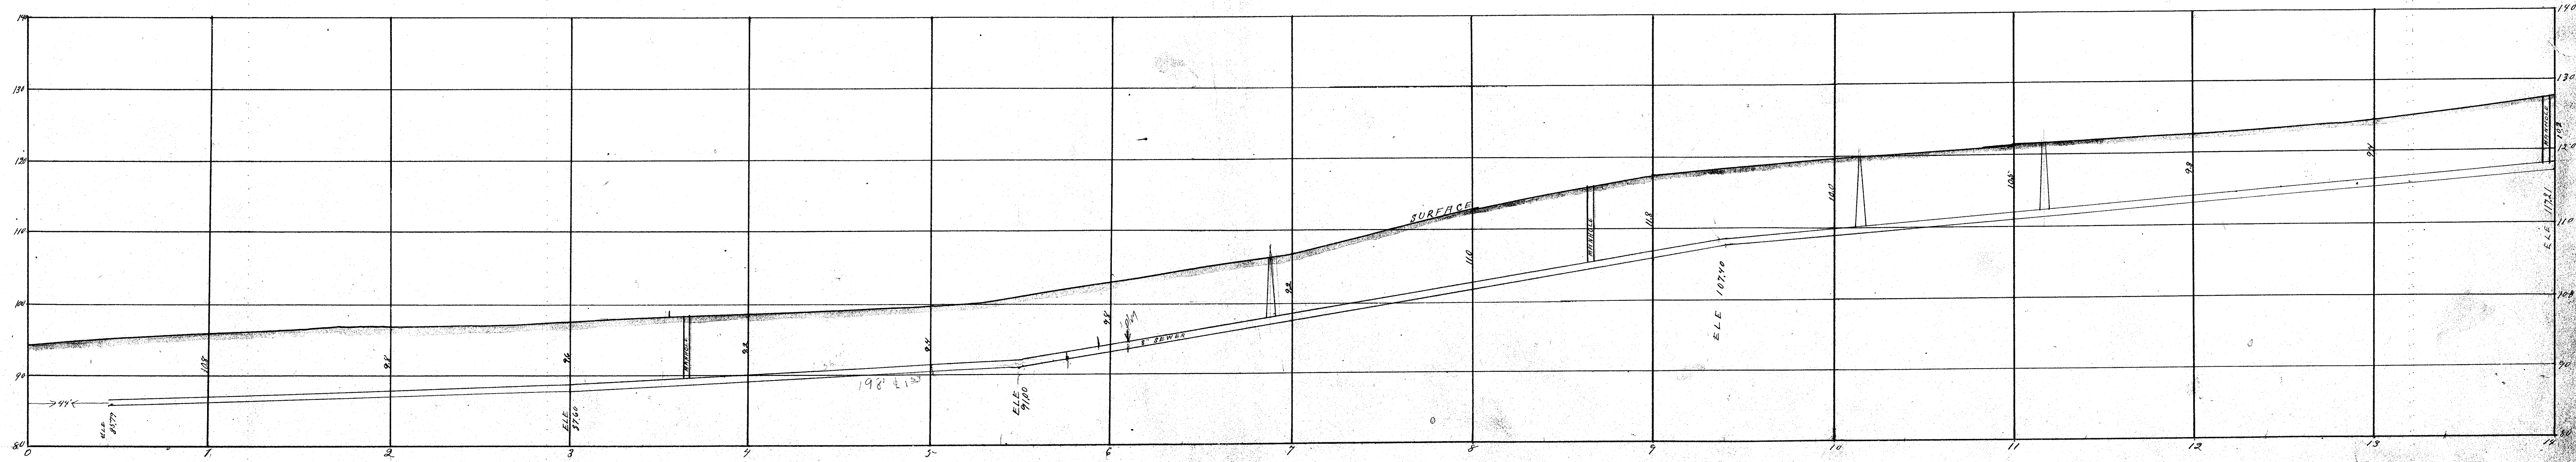

87.60
21.00
25.00
2.1
9.0

12.21
12.21
1.00