



EAST ST Lincoln

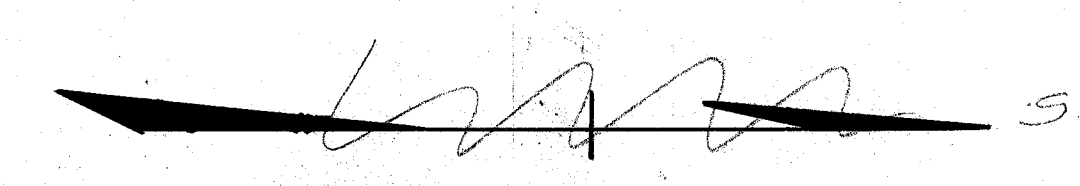

Third St. NE.
Purple = Lot Nos 1928
Green = 18" Sewer Easement

Scale Ver 1" = 10'
Hor 1" = 40'

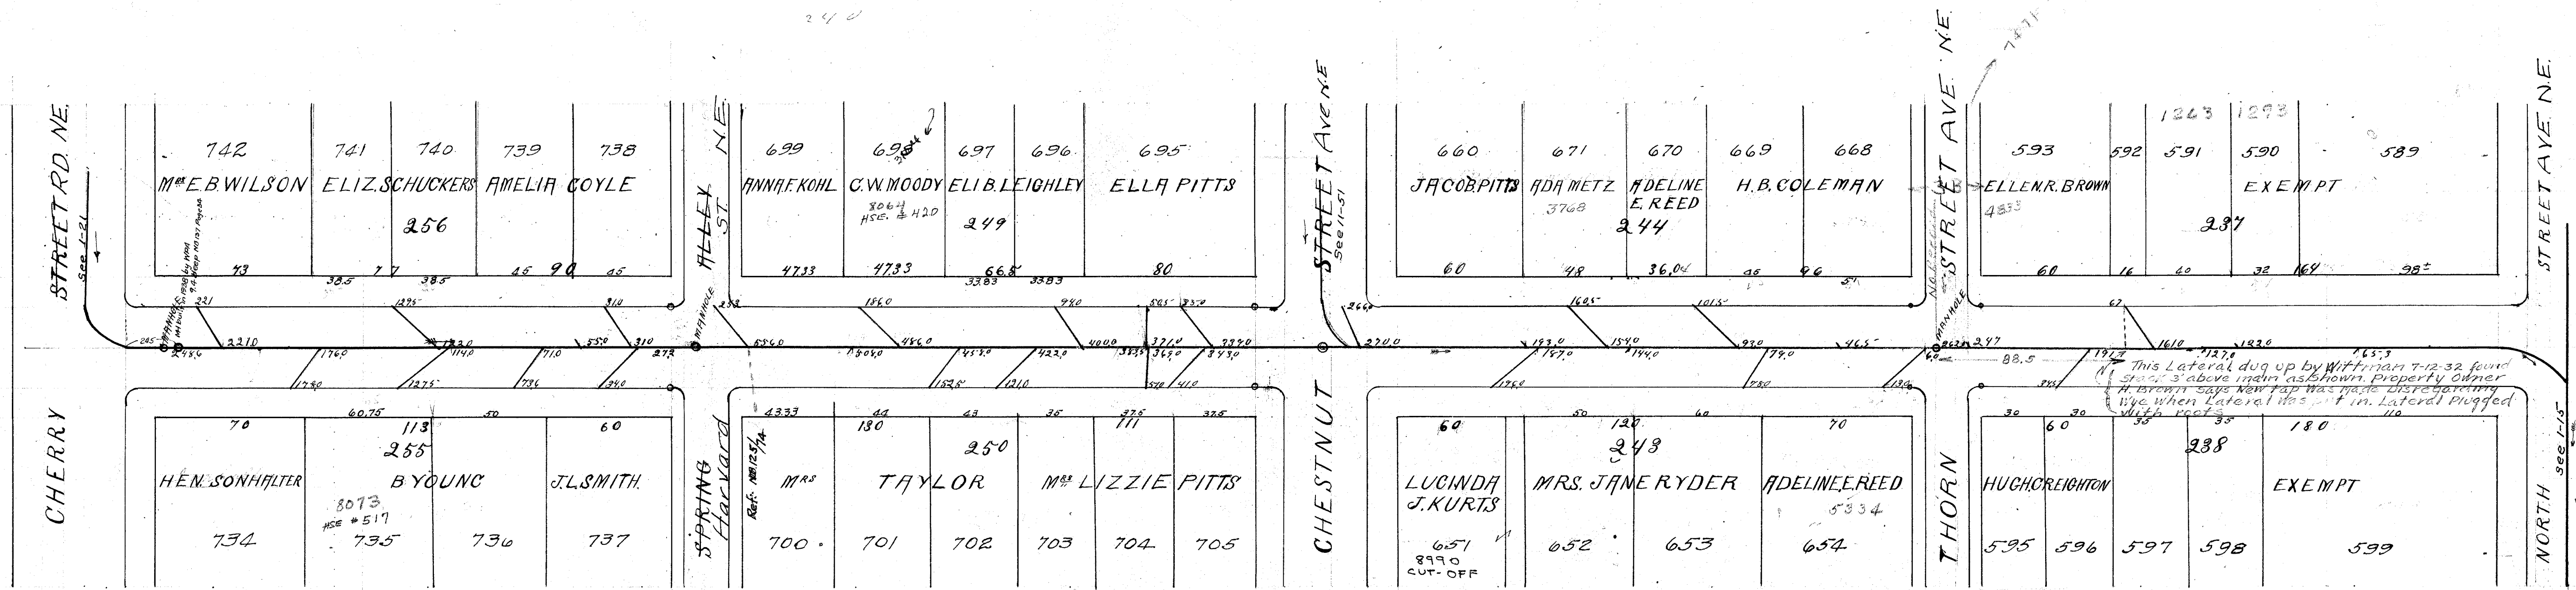