

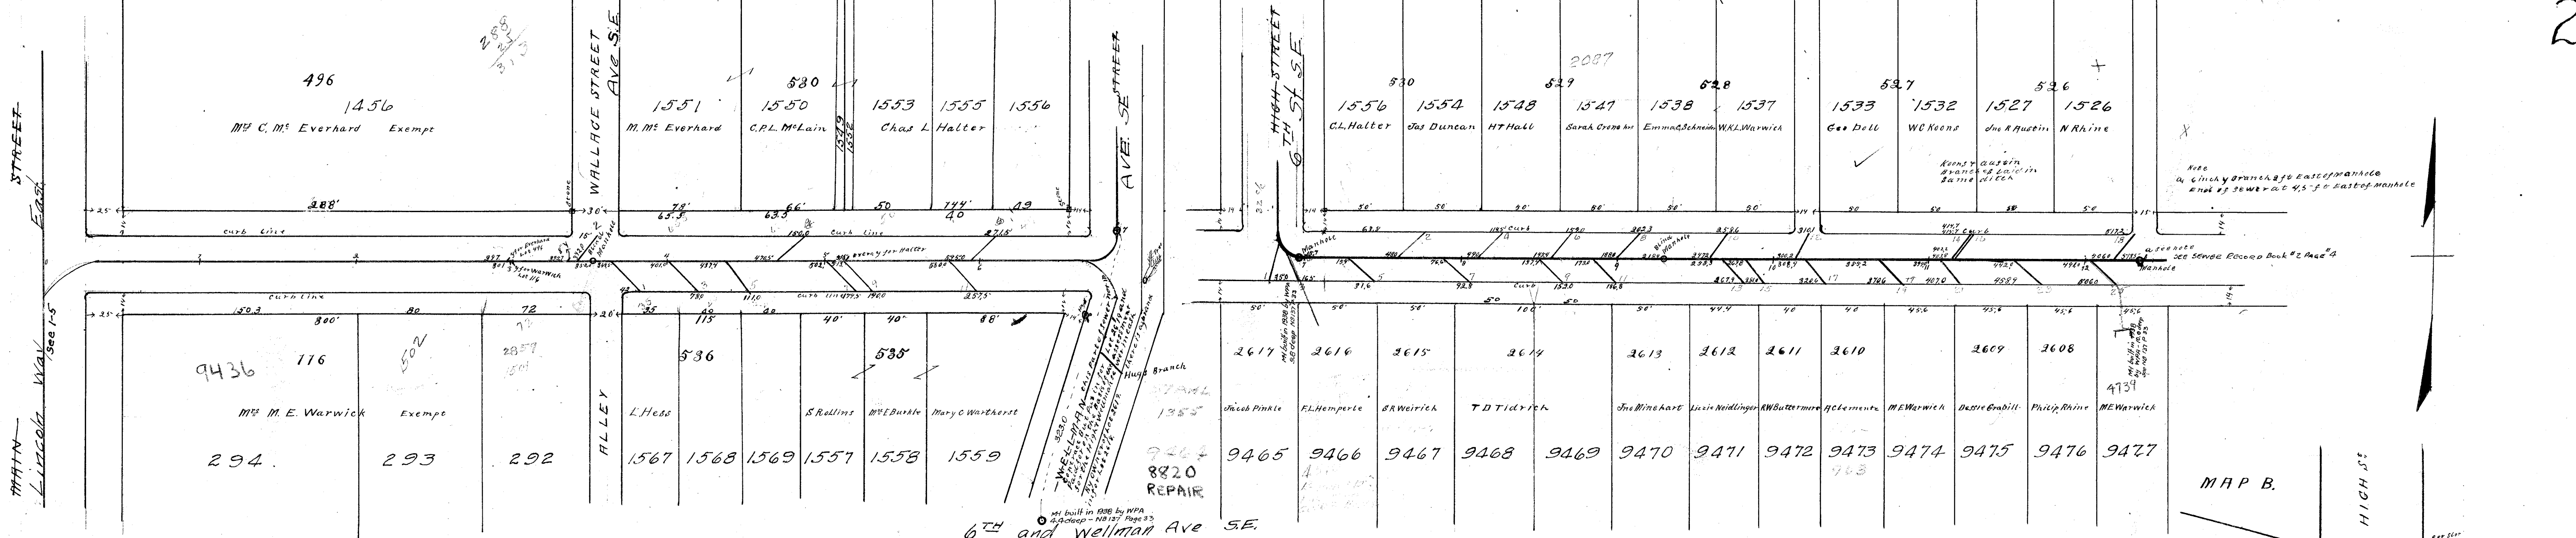


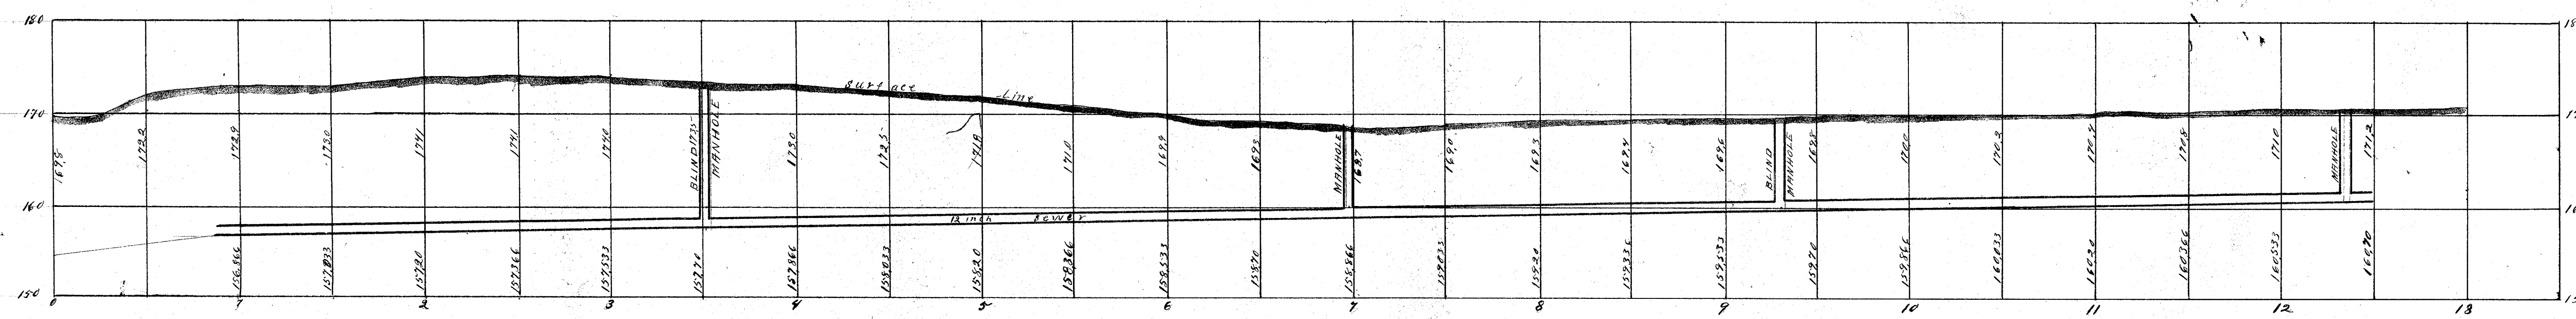

PLAN OF THE HIGH AND WELLMAN ST^{SE} SEWER.
ON HIGH ST the Y Branches are located by measuring South from the center of Main St^{SE} as Marked above
The branches at the curb are located by measuring South from the North line of Wallage St^{SE} " " "
ON WELLMAN ST the Y Branches are located by measuring from the East Line of High St^{SE} " " "
The branches at the curb are located the same as the Y¹ The branches at the intersection are located as
Indicated By Small map marked B
Scale of map 20'-1" Profile Hvy 50'-1" Hvy 10'-1"
May 31 1899 J.C. Borton City Engr. Purple Lot Nos 1928
Green Nose Sewer Profile

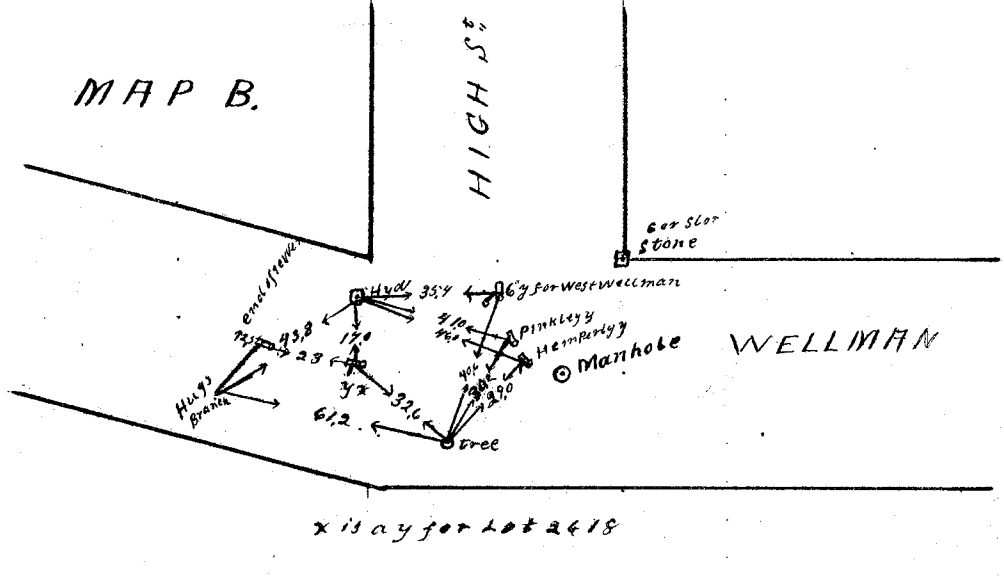

6TH ST SE Measured From The North Line of Wallage Ave SE

LAT.	LOT NO.	SIDE	STATION	REMARKS
2	1551	E	0+15	
4	1550	"	1+00	
6	1556	"	2+71.5	
7	1567	W	0+42	
3	1558	"	0+78	
5	1569	"	1+11	
7	1557	"	1+74.5	
9	1558	"	1+90	
11	1559	"	2+57.5	

WELLMAN AVE SE From The East Line of 6TH ST SE

LAT	LOT No.	SIDE	STA.	REMARKS
2	1551	W	0+15.8	
4	1550	"	1+14.5	
6	1556	"	1+5.9	
8	1559	"	2+0.2	
10	1537	"	2+5.9	
12	1533	"	3+1.0	
14	1532	"	4+14.7	
16	1527	"	4+15.7	
18	?	"	5+17.2	
1	9465	So.	0+16.5	West
3	9466	"	0+16.5	
5	9467	"	0+31.6	
7	9468	"	0+92.8	
9	9469	"	1+5.2	
11	9470	"	1+8.6	
13	9471	"	2+67.9	
15	9472	"	2+81	
17	9473	"	3+20.6	
19	9474	"	3+70.6	
21	9475	"	4+07	
23	9476	"	4+58.9	
25	9477	"	5+06	