


PLAN & PROFILE OF S. ERIE STREET SEWER FROM STATION No. 66 SOUTH OF THE P.F.W. & CH. R.R. BRIDGE TO A POINT FEET SOUTH OF TREMONT ST.

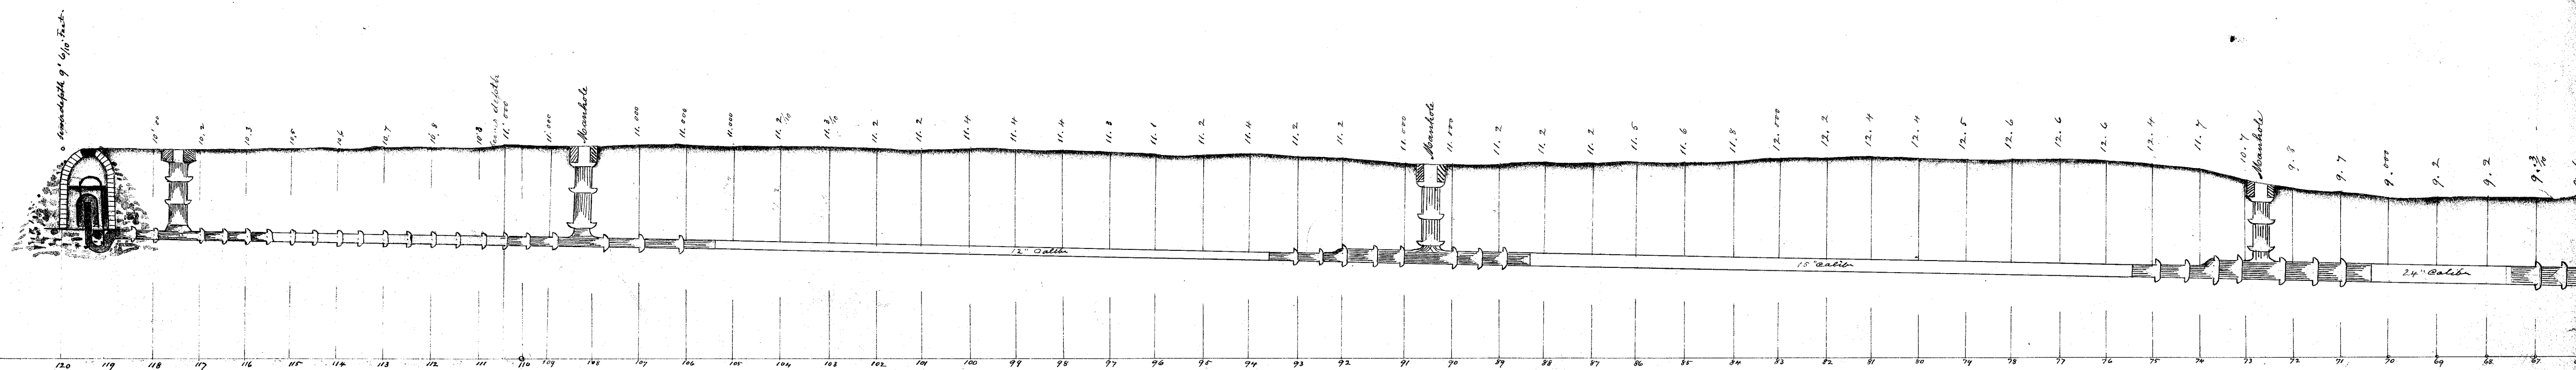

REV LOT NO 1928
Green Hills - 1500 ft Permit

REFERENCES AS TO THE SEWER
MANHOUS LATERAL HOUSE CONN^{ection}

The depth of some is marked with red figures above the Profile of Erie Street.

Gravel pits as designated therein.

Off House and Lateral Connections are Y Connections

Strut on Railroad Street facing East is 13 1/2 feet North of middle of Manhole and is a 12 inch Connection

Lateral Connections on E. South Street 12 inch Connection

Facing East 18 feet North of middle of Manhole

Lateral Connections have 8 inch 8 inch Connection is 24 feet North from middle of Manhole

All House Connections marked on plan for Street, and distances given between Connections from Street to Street, are on east side of Erie Street. Railroad ground Connection is 12 feet North of the south end of RR Bridge Pier

The House Connections between Railroad and E. South Street are Connections on the South west Corner of Lot 998 on Railroad Street

Extending to East side of West South Street.

The Connections from the North line of East South Street to the South line of E. Oak Street are also marked with red cross on Chart & Letter C above is Connection

The same refers to the west side of South Erie Street

REFERENCES AS TO THE HOUSE CONNECTION
BETWEEN EAST OAK & TREMONT ST.

[illegible]