
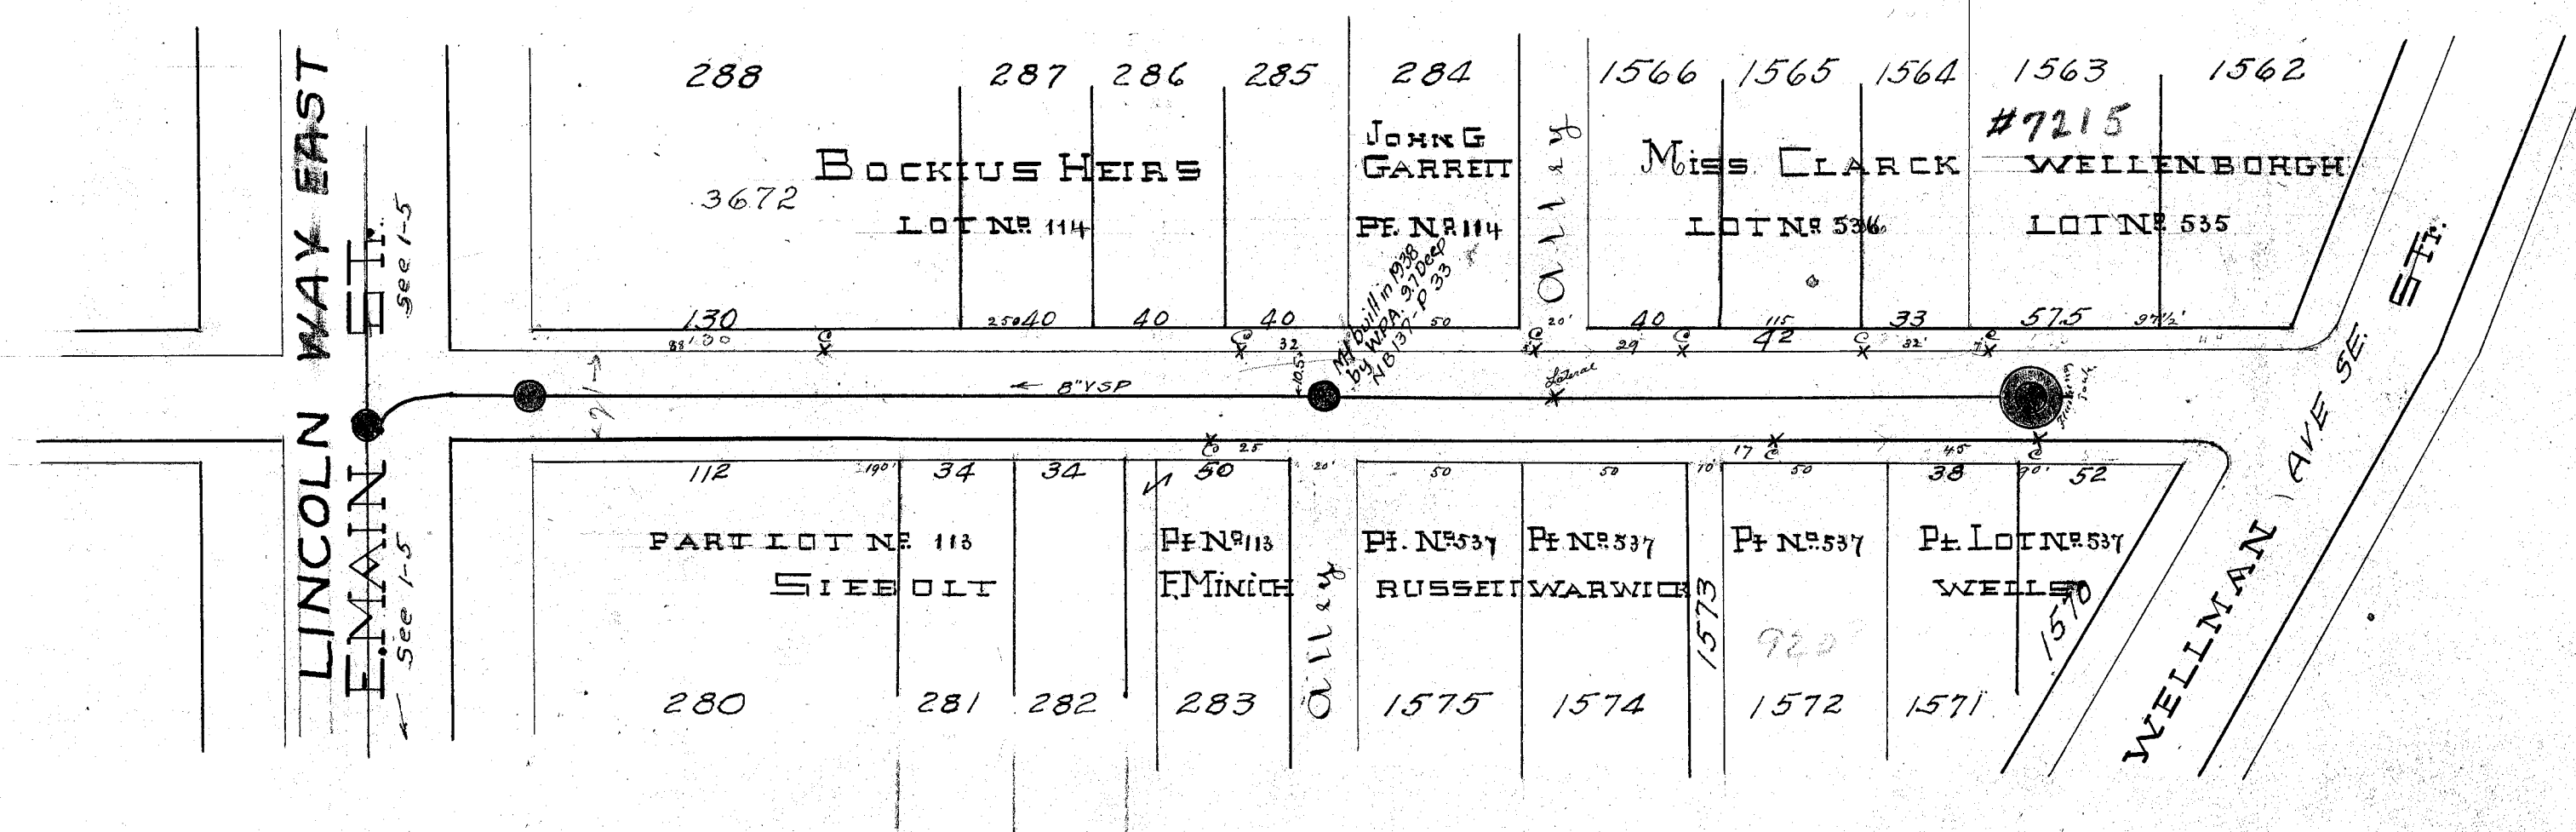


5<sup>TH</sup> S. W. <sup>E</sup>

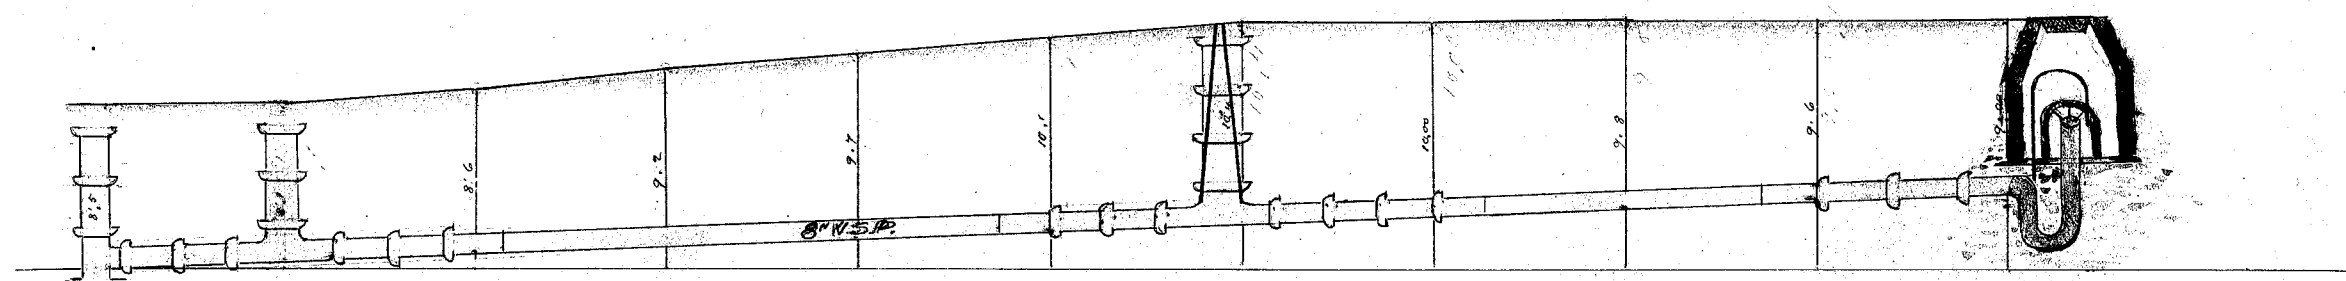

House connections on West side of Cedar Street Fifth St SE

|                 |                 |                                                |                                   |
|-----------------|-----------------|------------------------------------------------|-----------------------------------|
| Boeking heirs   | 1 <sup>st</sup> | 83 feet South from Main Street corner          |                                   |
| Boeking heirs   | 2 <sup>nd</sup> | 32 feet North                                  | of the southern corner of his lot |
| John S. Boeking |                 | 32 feet South of his south-west corner         | of his lot                        |
| Shy, Charles    | 1 <sup>st</sup> | 20 feet South of the North-west corner of plot |                                   |
|                 | 2 <sup>nd</sup> | 32 feet North                                  | of the south-west corner of plot  |
| Willenbough     |                 | 7 feet South for his north-west corner of plot |                                   |

House connections on West side of Cedar Street Fifth St SE.

Isabel has no connection anywhere of Cedar Street

|              |                                                          |                                                   |
|--------------|----------------------------------------------------------|---------------------------------------------------|
| Frank Michie | Connections is 25 feet North from the E. corner of alley | pt. lot 46, 113                                   |
| Russell      | "                                                        | pt. lot 46, 113                                   |
| Warwick      | "                                                        | pt. lot 46, 537                                   |
| Willie       | "                                                        | 17 feet South from the south-west corner of alley |
|              | "                                                        | 95 feet South                                     |

pt. lot 46, 537

pt. lot 46, 537

Lateral Connections  
One Lateral Connection facing east in middle of Alley between Garrett & Clark Lot

Purple = Lot Nos 1928  
Green Nos = Senior Permits

SCALE. HOR. 50' = 1 INCH. VERT 10' = 1"

January 16<sup>th</sup> 1893