

29

S.W.

S.E. 10-35

8TH ST.
H.T.

5610 5609 5608 5607 5606 5605 5604 5603 5602 5601 5600 5599 5598 5597 5596 5595

5611 5612 5613 5614 5615 5616 5617 5618 5619 5620 5621 5622 5623 5624 5625 5626

S.W.
6TH ST.
H.T.


4880 4892 5594 5593 5592 5591 5590 5589 5588 5587 5586 5585

5627 5628 5629 5630 5631 5632 5633 5634 5635 5636

GEIGER AVE. S.W.

ALLEY-BETWEEN BEBB AVE. & GEIGER AVE. S.W.

FROM 8TH ST. S.W. TO DUNCAN ST. S.W.
BUILT FOR WEST PARK ALLOTMENT IN 1916 APPROX. Profile of surface-2-28-36
PLOTTED FROM PRINTS WHICH ARE THE ONLY RECORDS IN THIS OFFICE E&P-2/8/36
N.B. 127/68

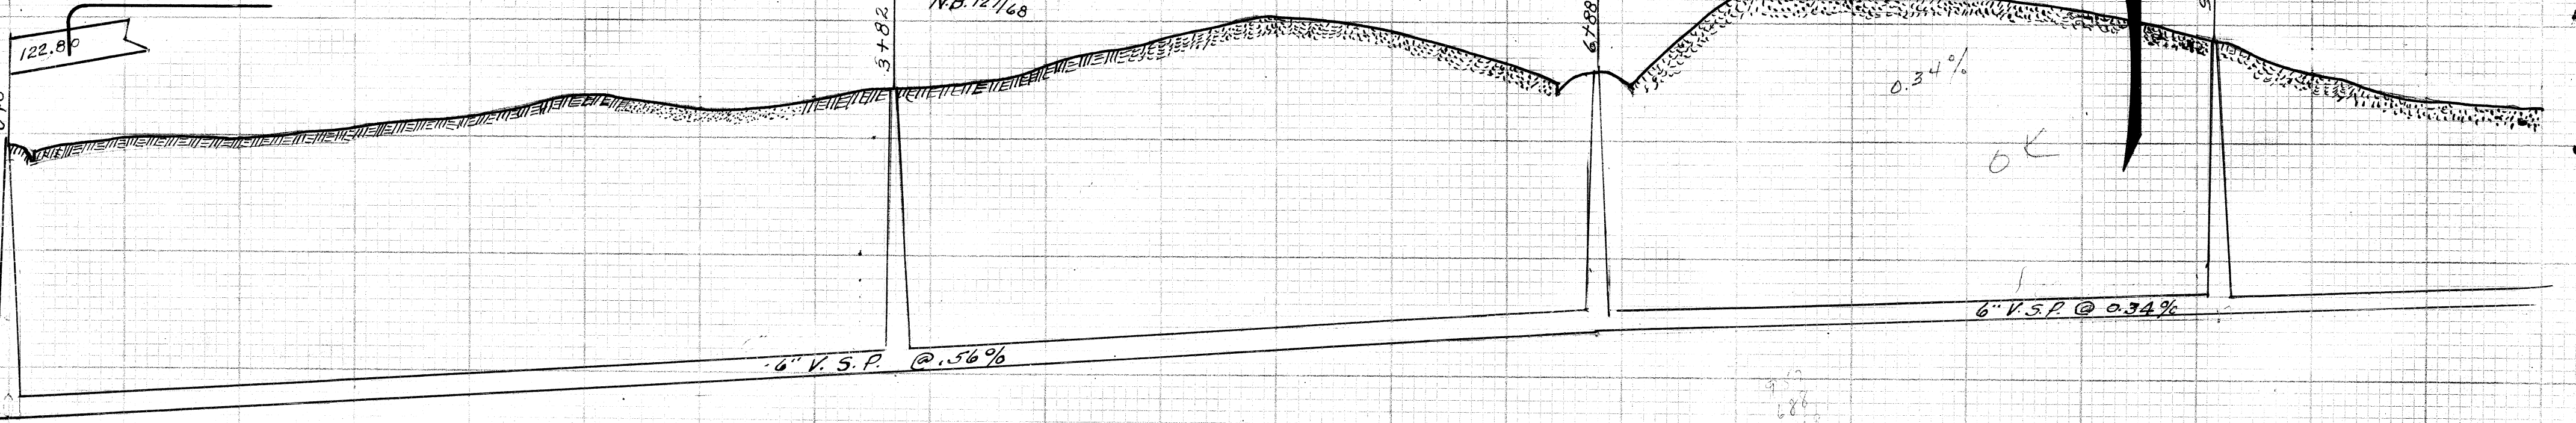

0 1 2 3 4 5 6 7 8 9 10 11