
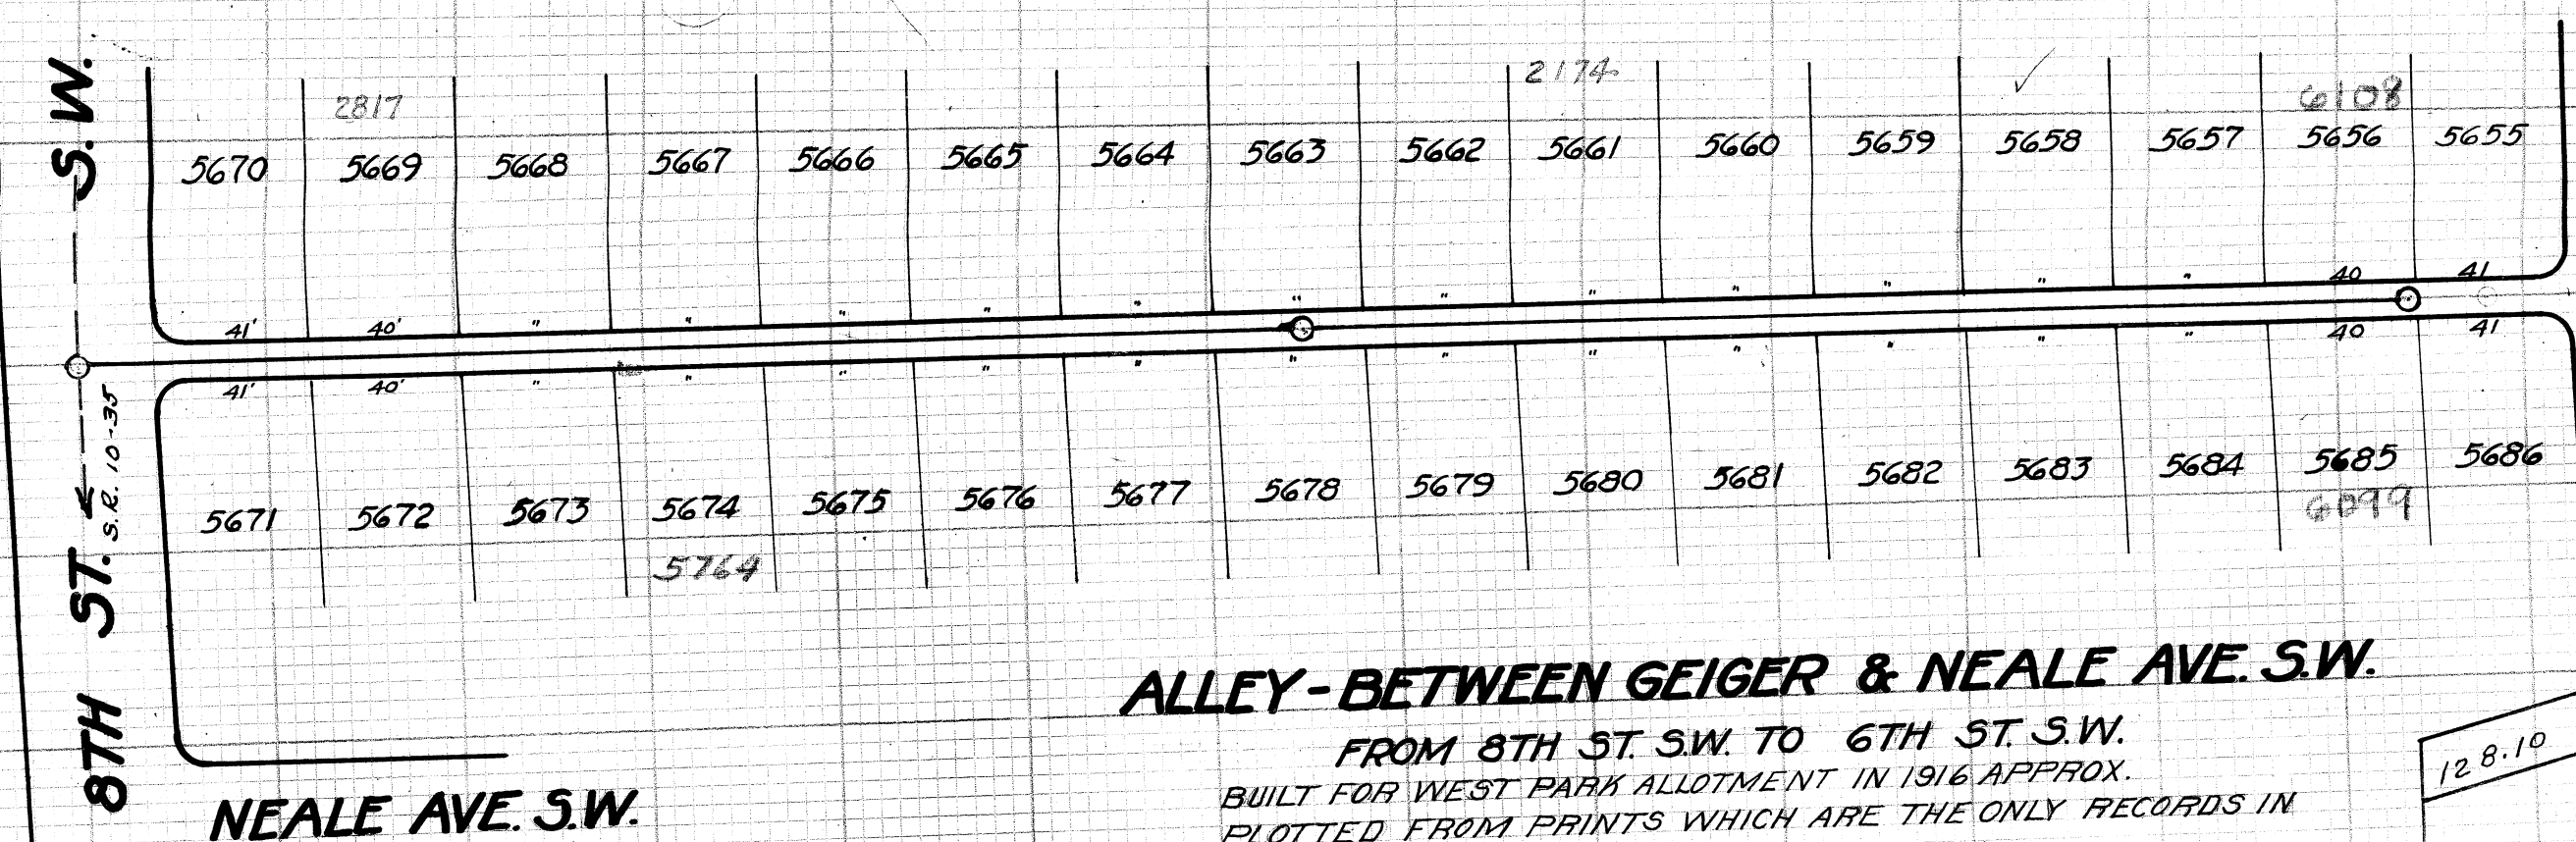


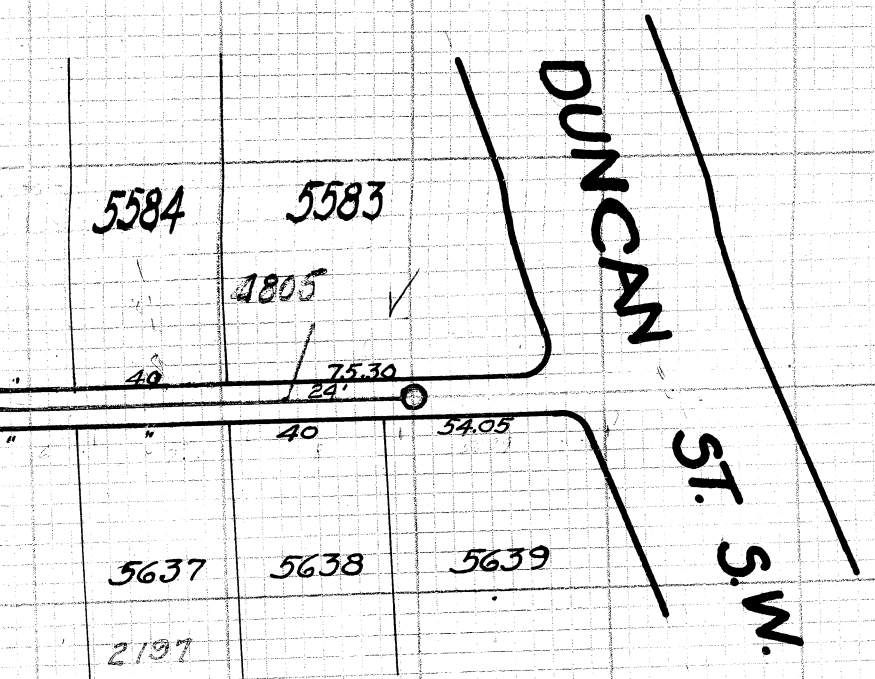

ALLEY - BETWEEN GEIGER & NEALE AVE. S.W.

FROM 8TH ST. S.W. TO 6TH ST. S.W.
BUILT FOR WEST PARK ALLOTMENT IN 1916 APPROX.
PLOTTED FROM PRINTS WHICH ARE THE ONLY RECORDS IN
THIS OFFICE - EGP - 2/8/36 - K.R.M. 4/22/36
Profile of surface 2-28-36

N.B. 127/66

Green 100' sewer 10' mts

