



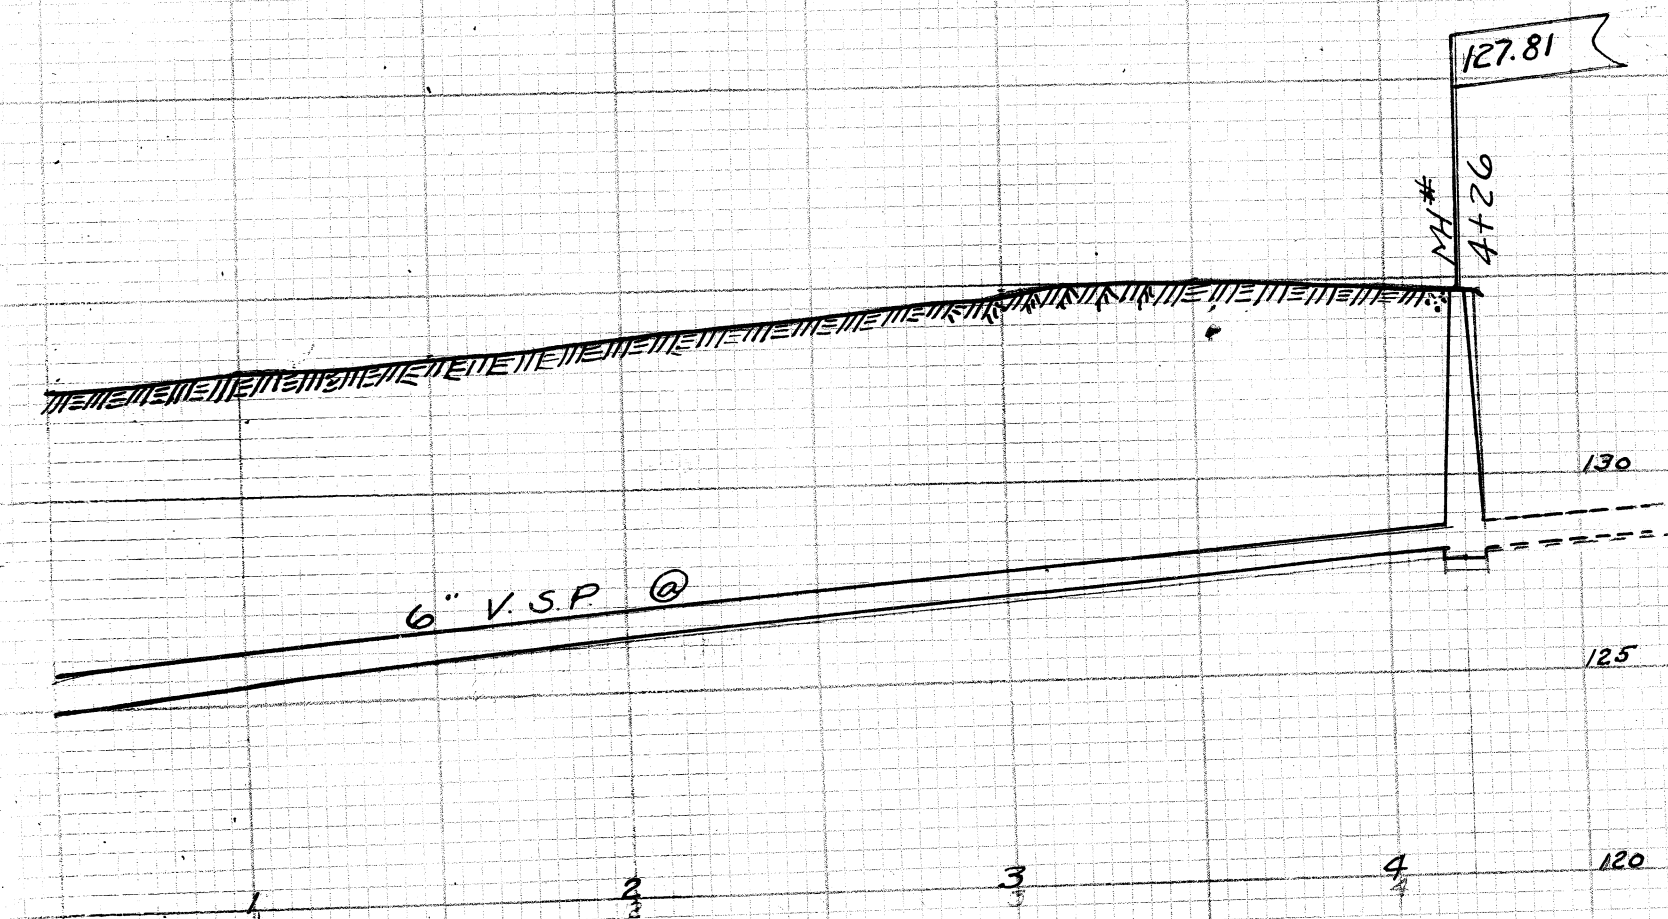

LAT. RECORD FOR ALLEY				NO. FROM NO. PROPLINE OF SOUTH AVE			
LAT.	SIDE	LOT NO.	STA.	LAT.	SIDE	LOT NO.	STA.
1	W	1084	0+17	2	W	1084	0+61
3	E	342	0+77	4	E	341	1+14
5	W	1085	1+37	6	E	340	1+47
7	W		1+62	8	W		1+79
9	E	340	1+88	10	E	339	2+20
11	E	339	2+60	MH			2+63.5
END							3+05

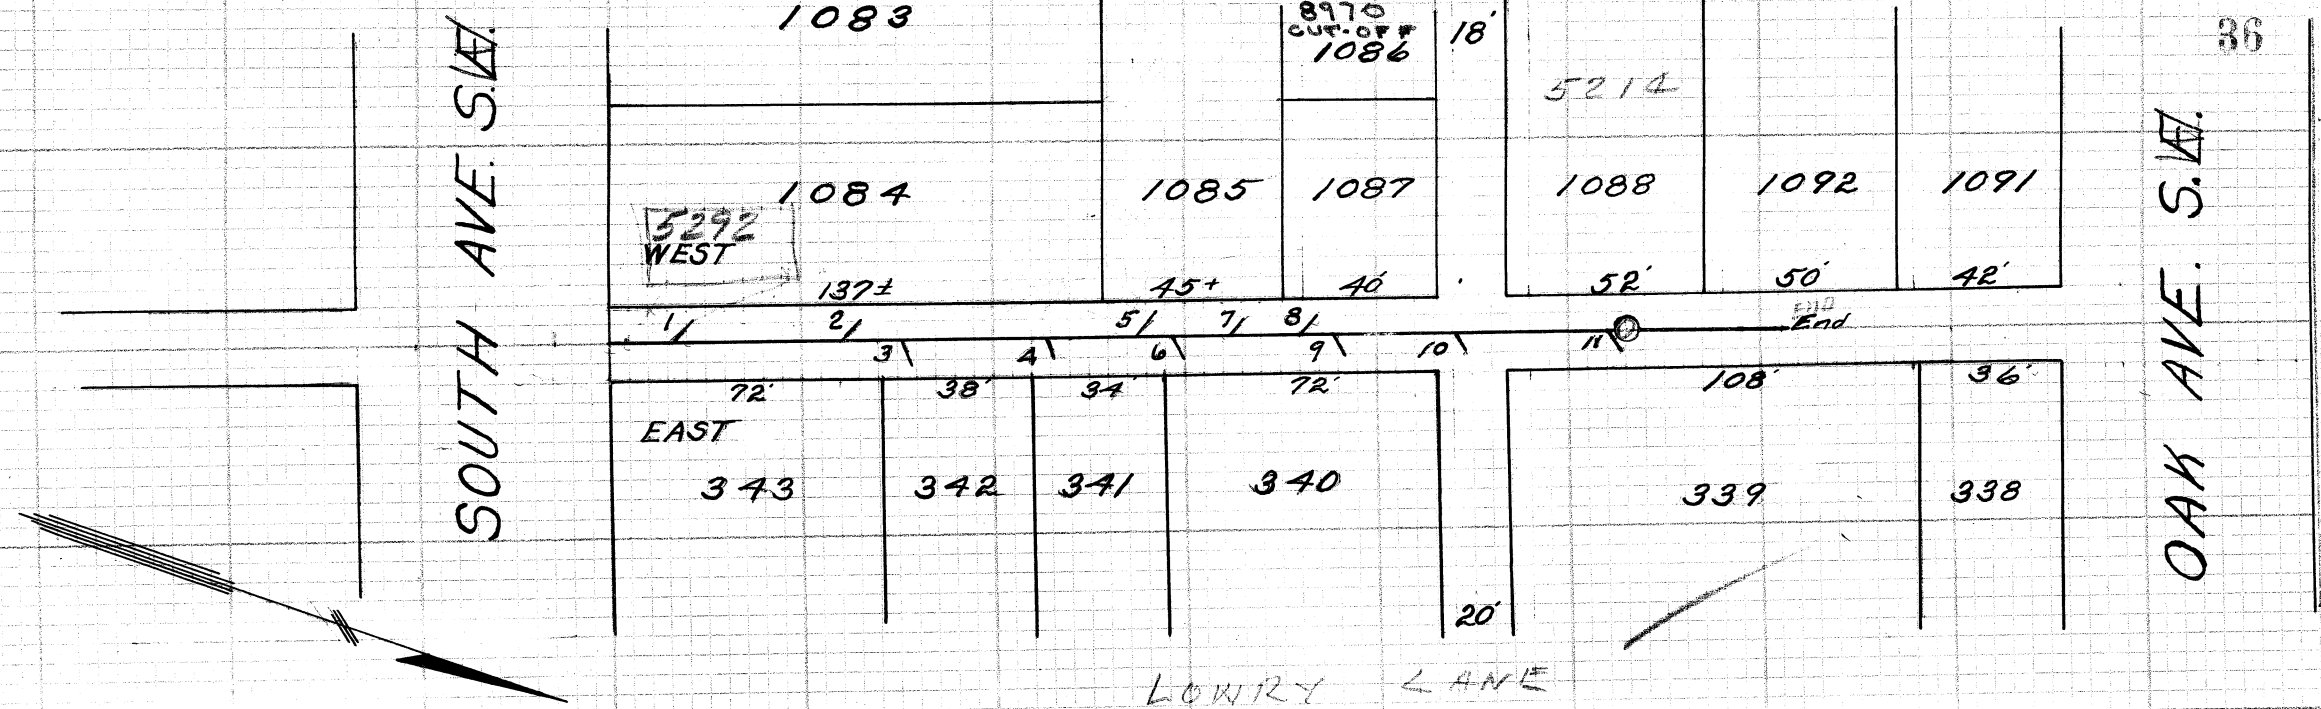

ALLEY BETWEEN FIRST & SECOND STs S.W.
FROM SOUTH AV. TO OAK AV. S.W.

BUILT IN 1915. PLOTTED FROM SEWER RECORD IN F.B. 19 P. 86