



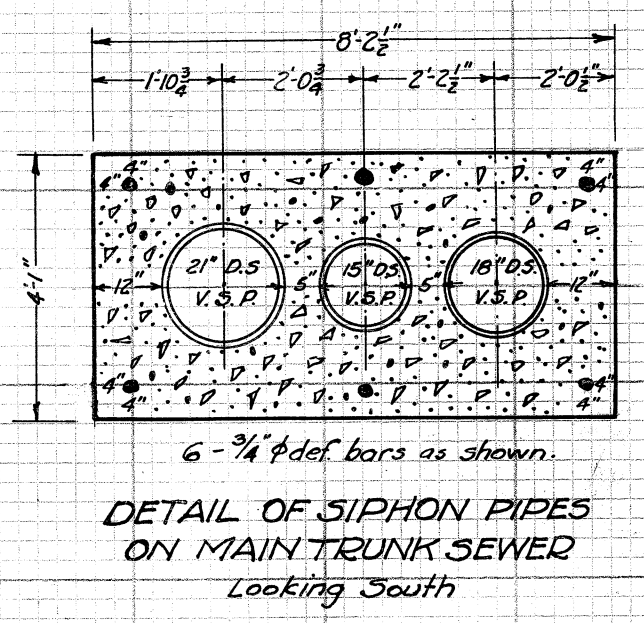

NOTE: ABANDONED FROM M.H. 27 TO M.H. 32 SEE SR. 13 Pg. 45

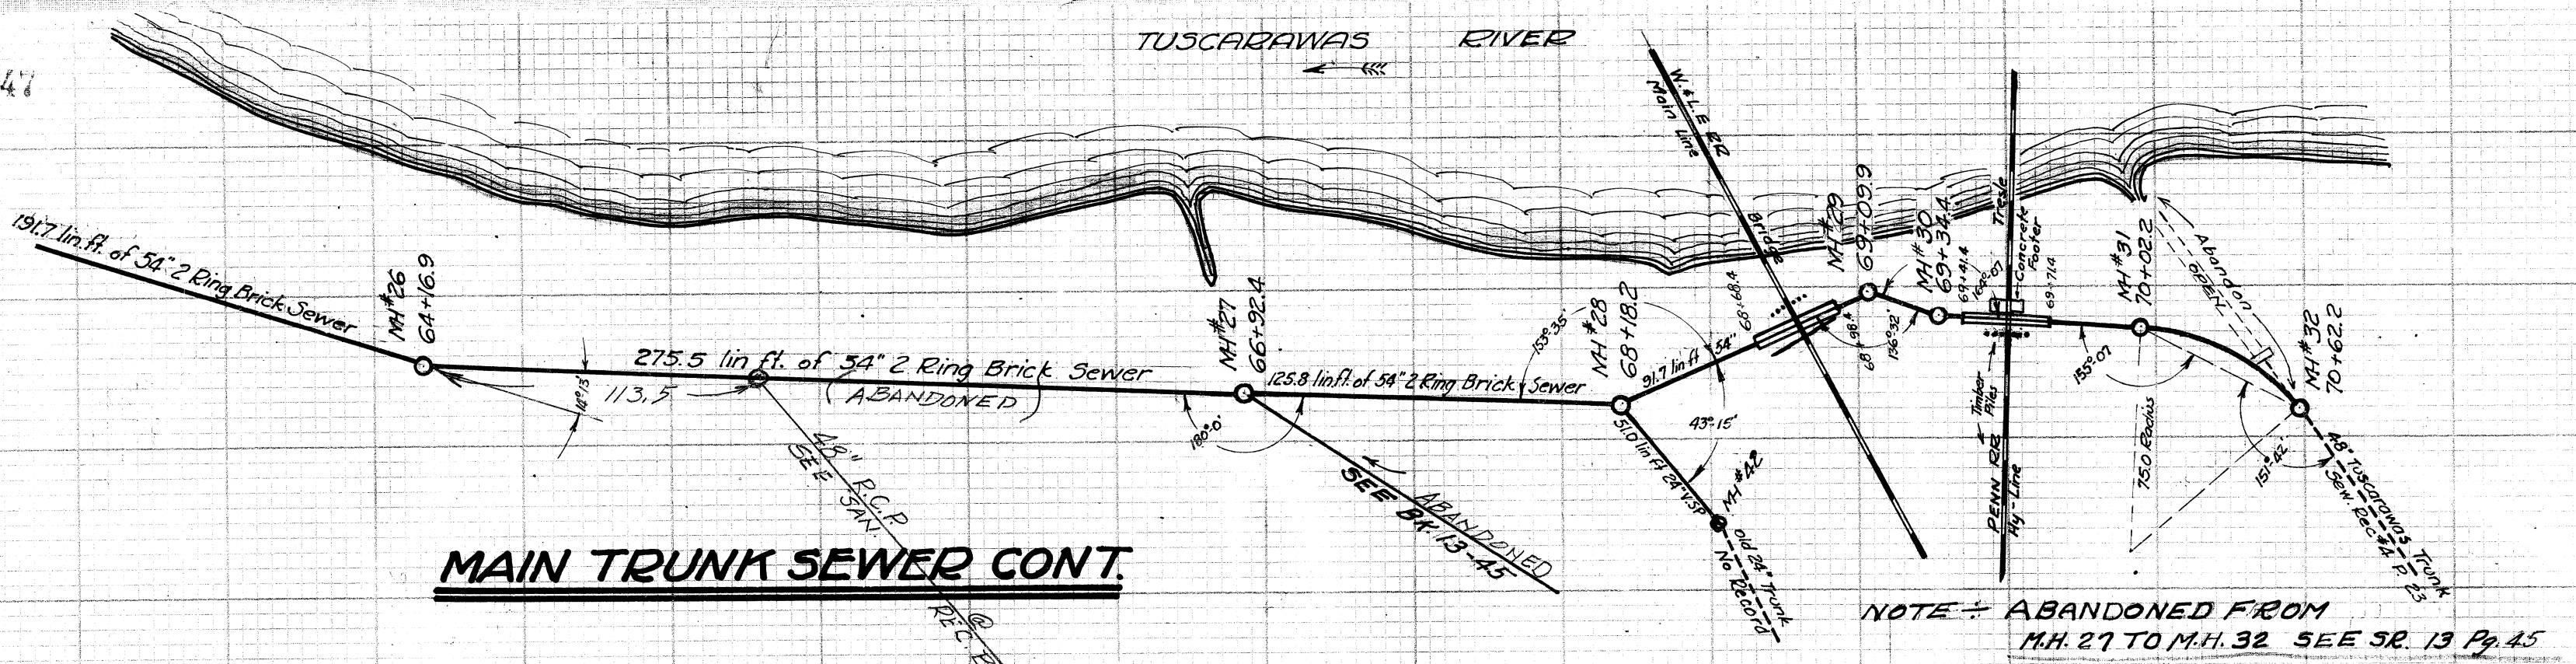