


**MAIN TRUNK SEWER
MAPLE AVE TRUNK CONNECTION**

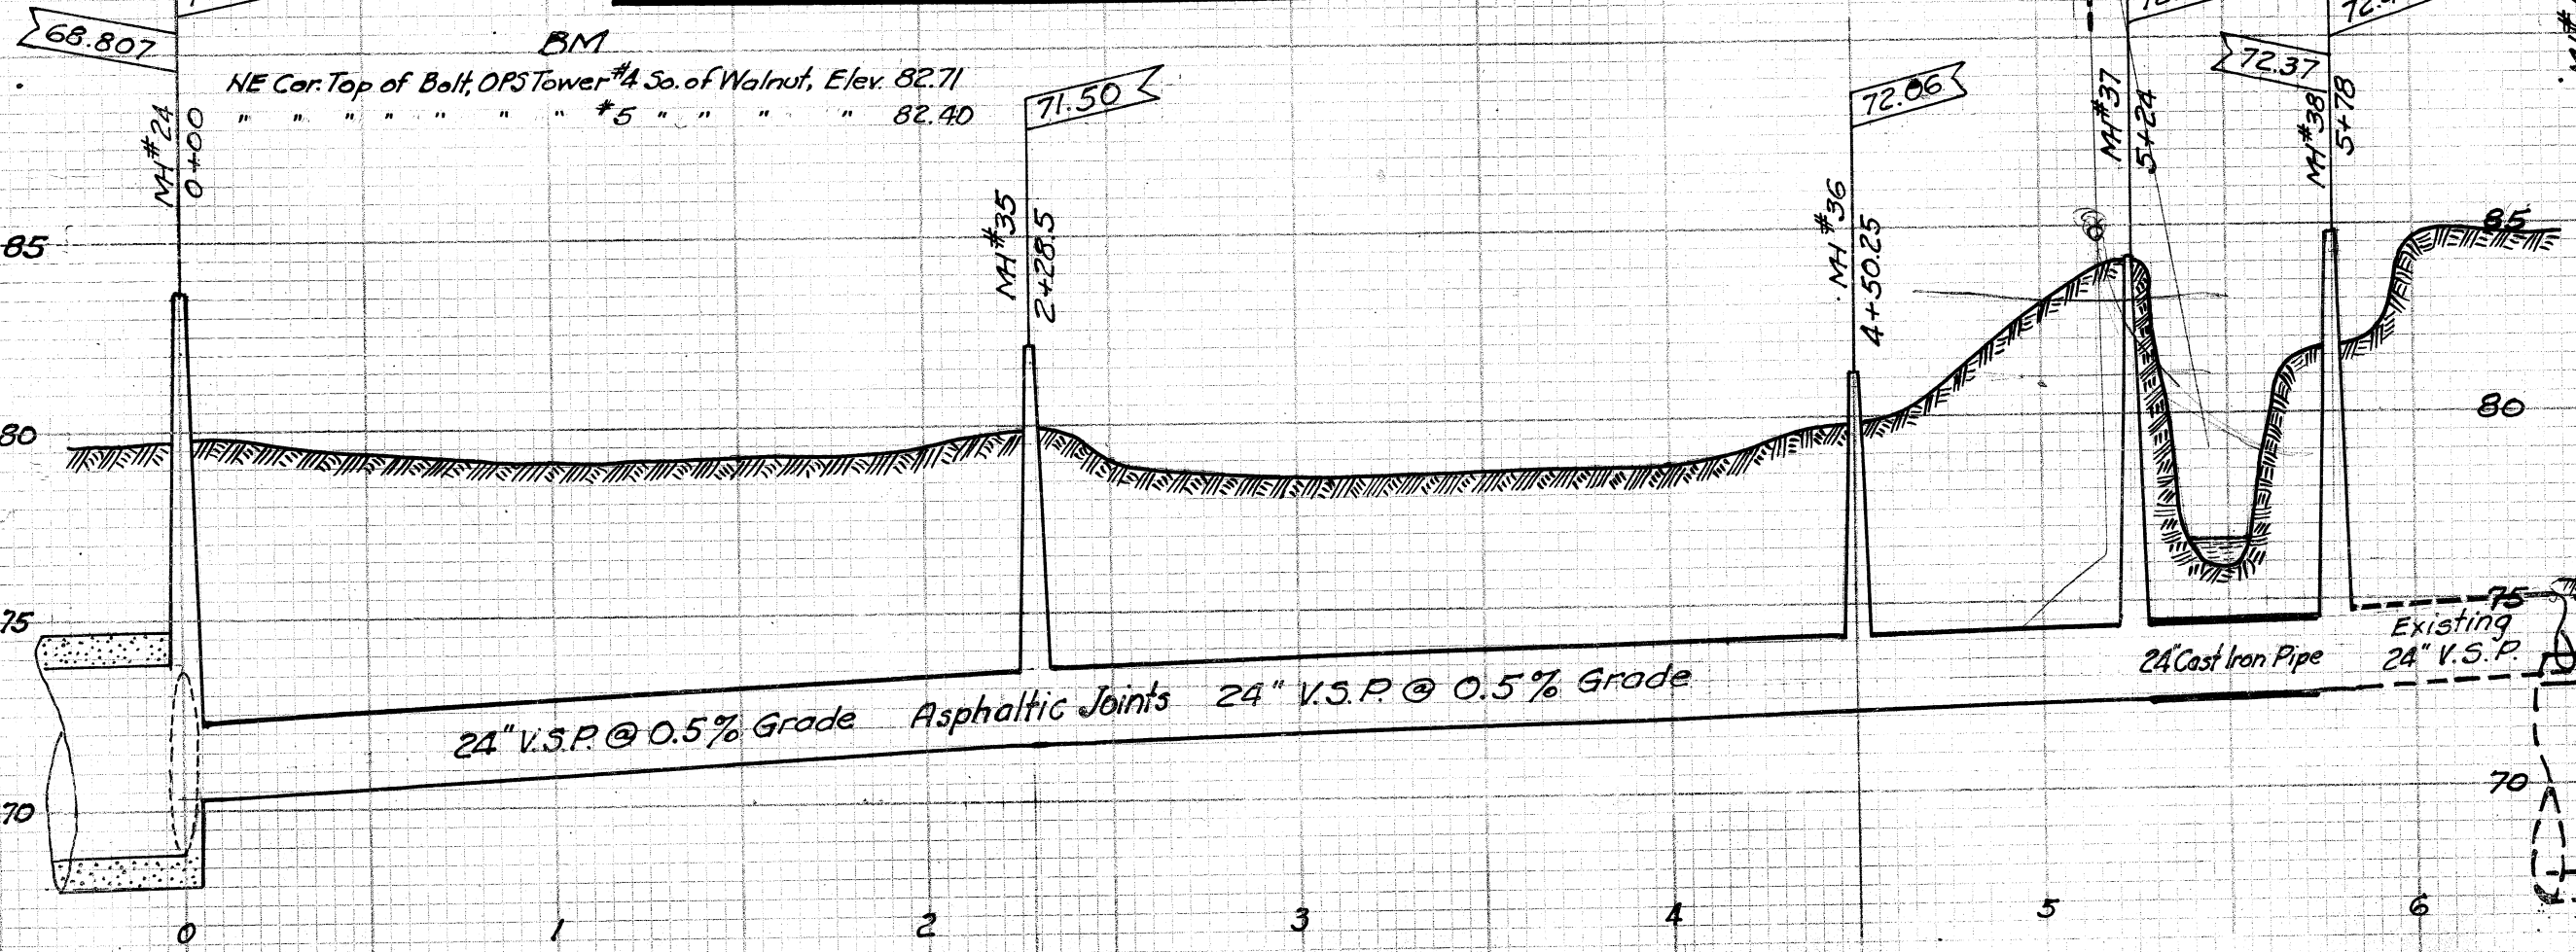

**MAIN TRUNK SEWER
LANE CT. SE. BRANCH**

ABANDONED
WHEN RT. 21
WENT THROUGH ALL HOUSES
ON LANE CT. TORN DOWN

