


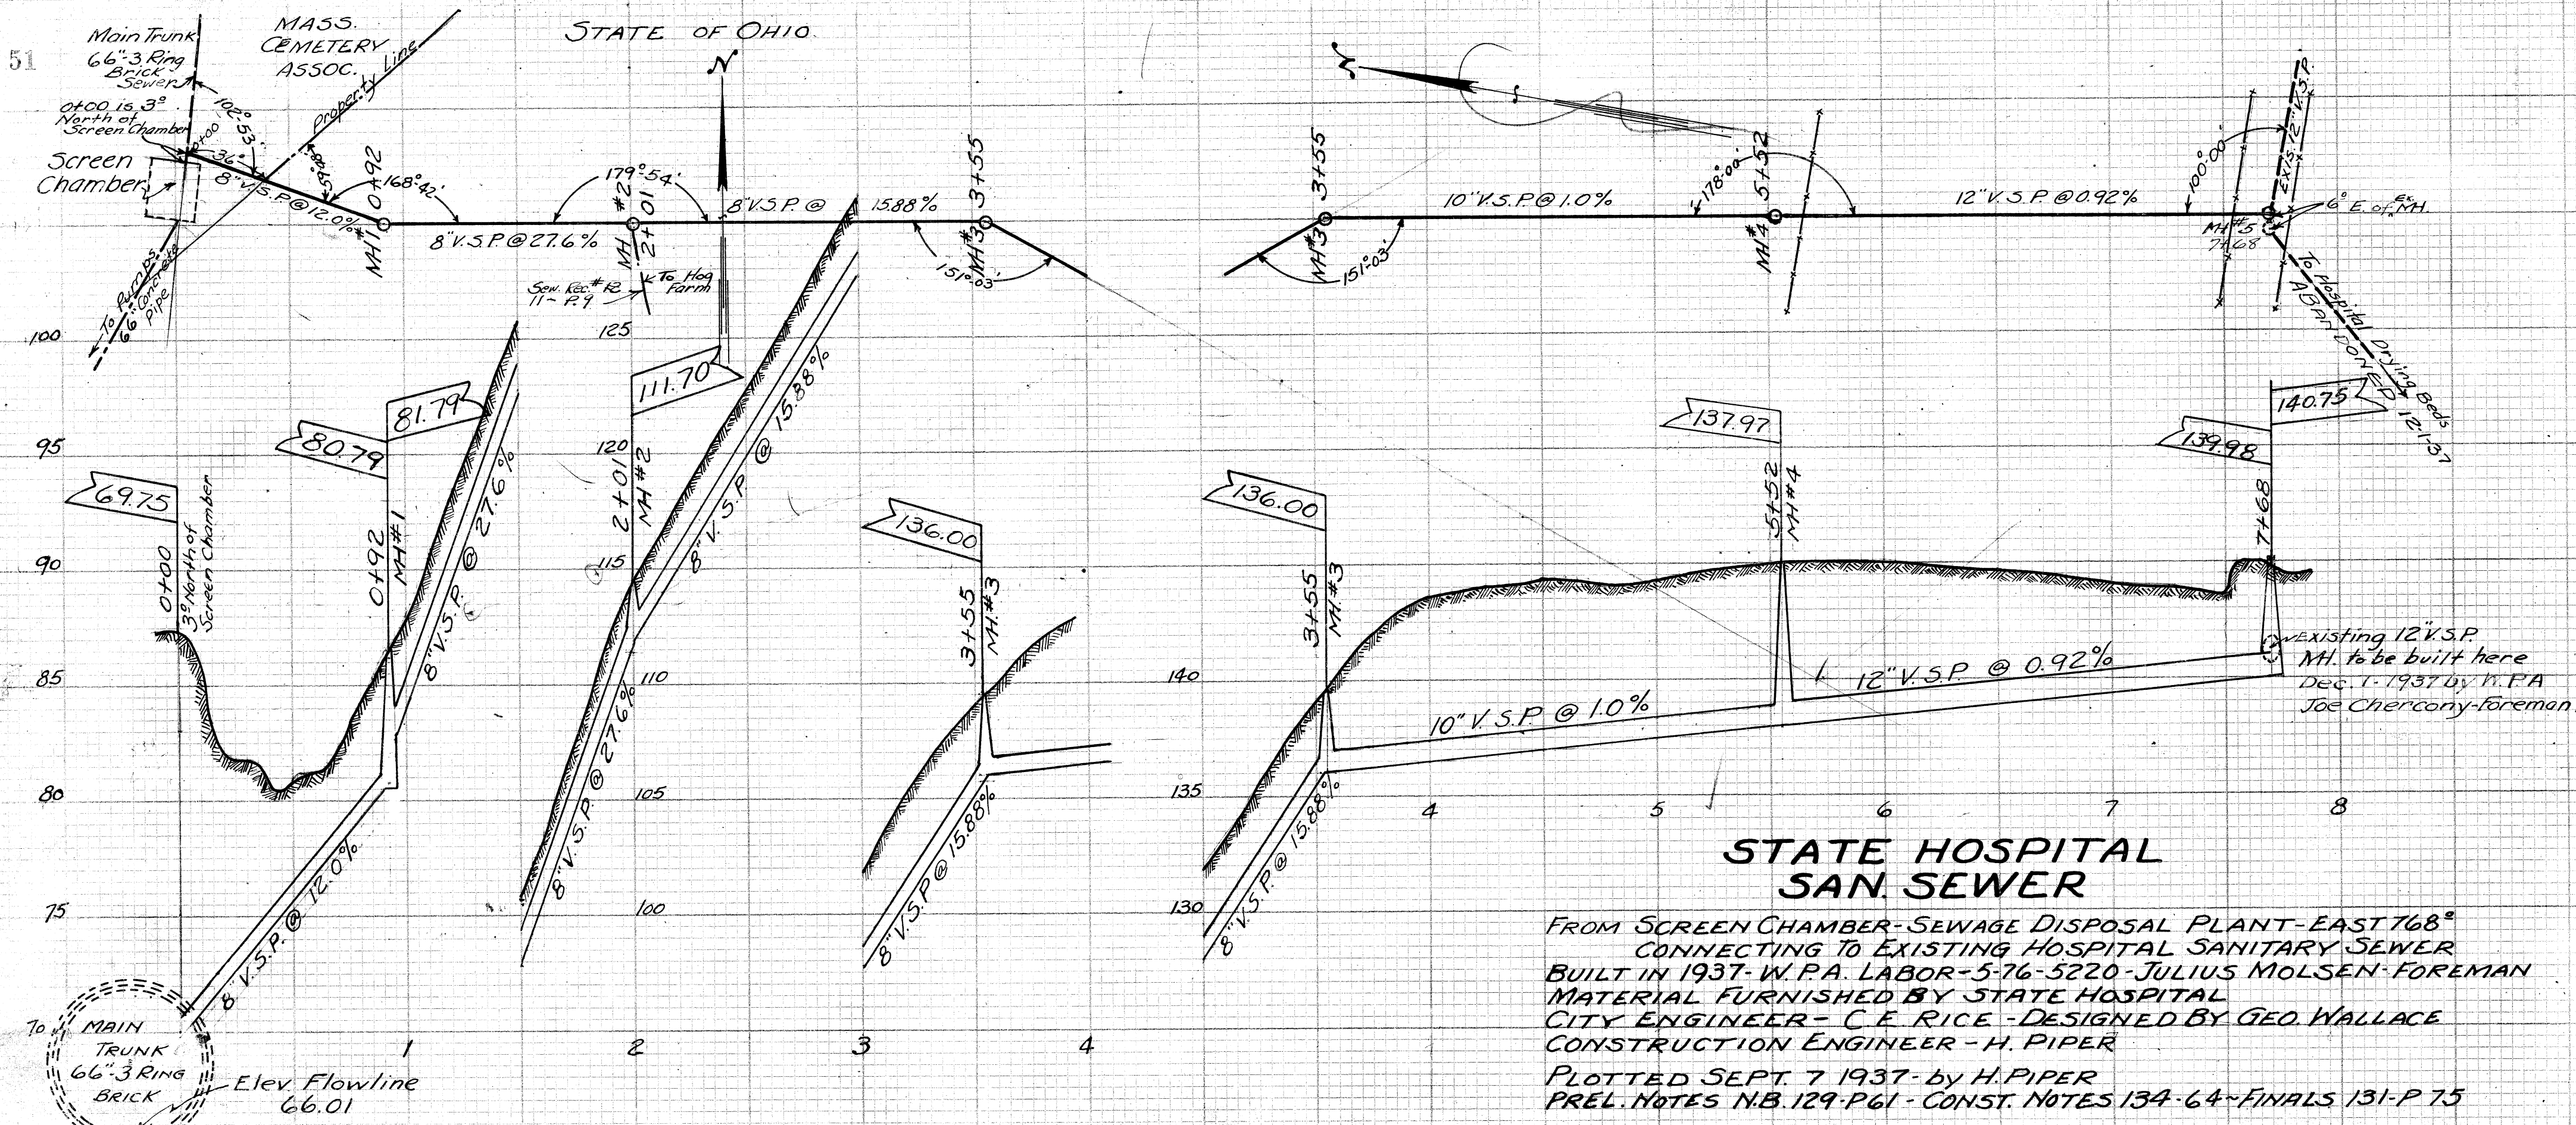

**STATE HOSPITAL
SAN SEWER**

FROM SCREEN CHAMBER-SEWAGE DISPOSAL PLANT-EAST 768°
CONNECTING TO EXISTING HOSPITAL SANITARY SEWER
BUILT IN 1937-W.P.A. LABOR-5-76-5220-JULIUS MOLSEN-FOREMAN
MATERIAL FURNISHED BY STATE HOSPITAL
CITY ENGINEER- C.E. RICE -DESIGNED BY GEO. WALLACE
CONSTRUCTION ENGINEER - H. PIPER
PLOTTED SEPT. 7 1937- by H. PIPER
PREL. NOTES N.B. 129-P 61 - CONST. NOTES 134-64-FINALS 131-P 75