
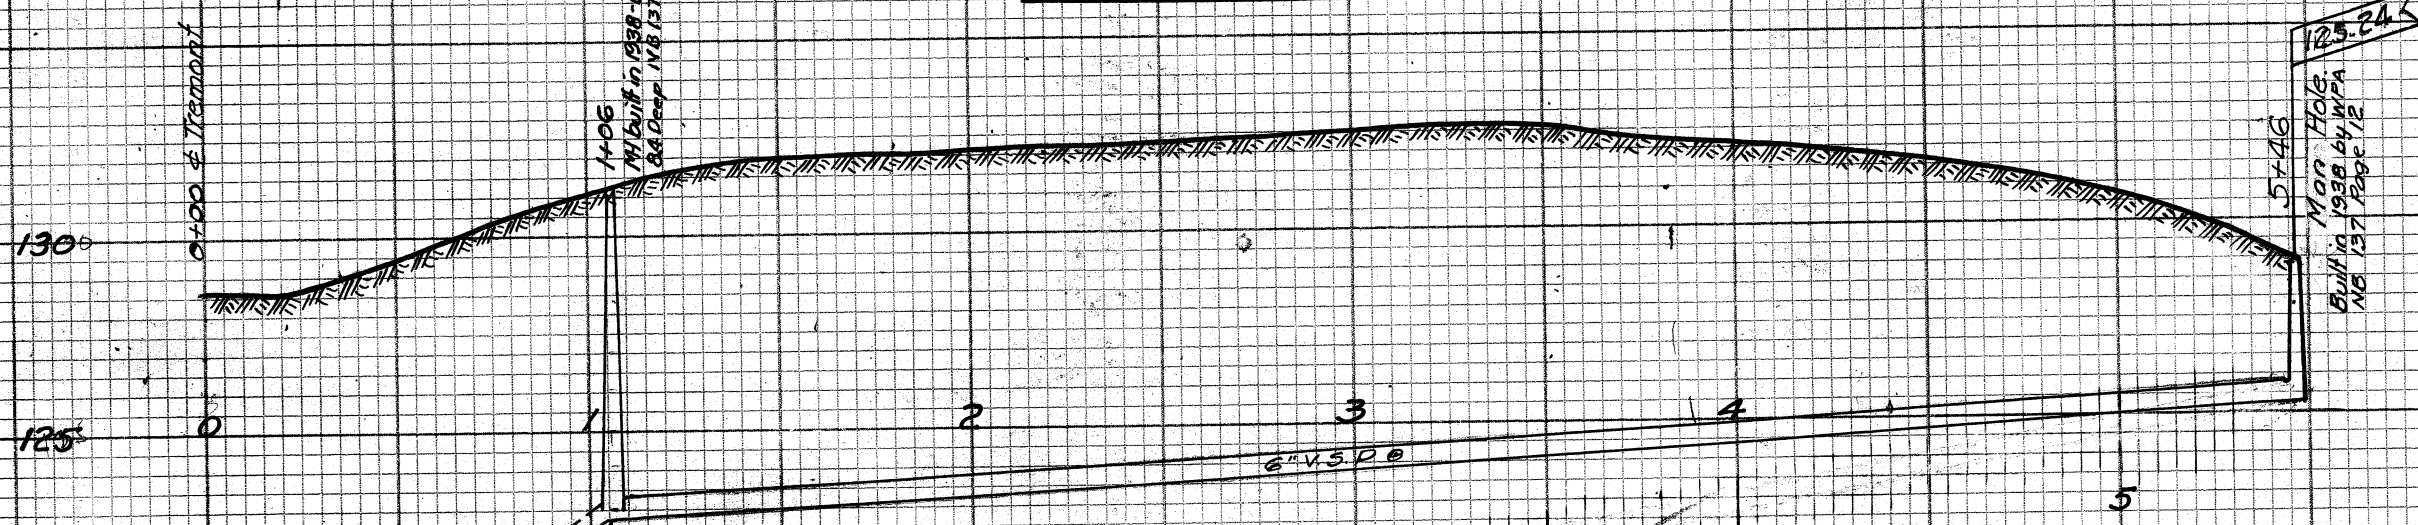


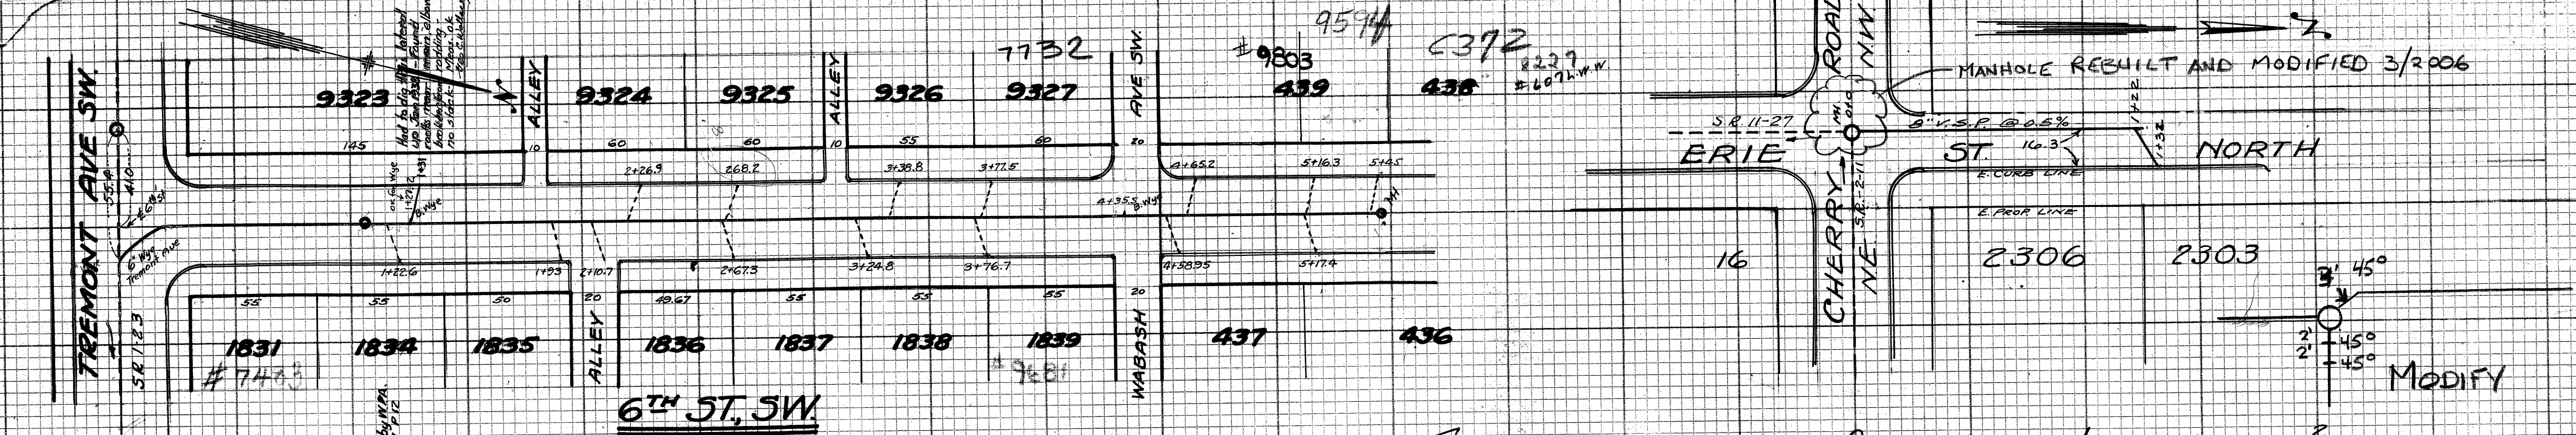

Green Nos = Sewer Permits

**6TH ST. SW. SAN SEWER**

FROM TREMONT AVE, SW NORTHERLY 546 FEET

BUILT IN 1903 BY ?

FINAL MEASUREMENT 12-8-03 NB 4 PAGE 63


PROFILE 1-7-38 - BY HARRY PIPER NB 136 - PAGE 45

CONST. DATA (?) NB 5 P 56 - PLOTTED 1-8-38 BY G.C. WALLACE

B.M.

Hyd # 211 - on 6th St. SW. between

Wabash & Tremont - Elev. 134.88

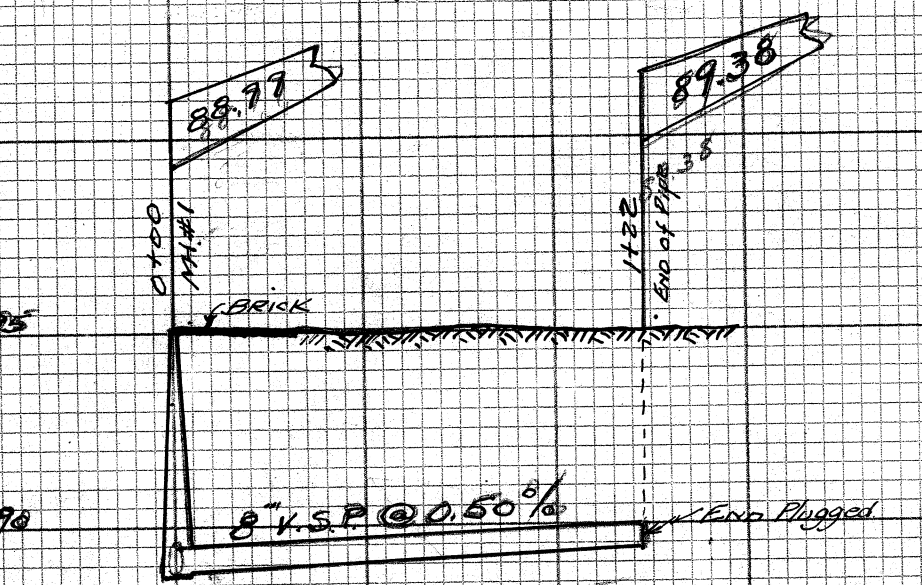

**ERIE ST. N. - SAN SEWER EXT.**

FROM CHERRY RD - 122 FT. NORTH

NB 86 - P 71