


LATERAL RECORD

LAT	LOT NO	SIDE	DEPTH X	STATION	REMARKS
SECTION "A"					
FROM ROTCH AVE. NE. TO LAKE AVE. NE.					
M.H. #1			5.4	0 + 00	4 ROTCH AVE. NE.
1	7443	W	14	0 + 39	WYE POLE 8° W. OF CURB
3	7444	W	14	+ 86	" " " " "
5	7445	W	14	1 + 35	" " " " "
2	?	E	-	2 + 11	BLIND WYE
7	7446	W	6	+ 24	AT CURB - CONNECTED
9	7447	W	6	+ 26	" " " "
4	?	E	-	+ 28	BLIND WYE
6	?	E	-	+ 65	" " " "
M.H. #2			3.0	2 + 39	
8	7486	E	24	3 + 65	AT CURB - CONNECTED
10	7487	E	32	+ 90	WYE POLE 8° E. OF CURB
12	7488	E	29	4 + 29	" " 5° " " " CONN.
11	7452	W	12	+ 33	" " 6° W " " CURB
13	7453	W	12	+ 84	" " 6° " " "
14	7489	E	32	+ 88.5	" " 8° E. " "
15	7454	W	12	5 + 35	" " 8° W. " "
16	7490	E	32	+ 38.5	" " 8° E. " "
M.H. #3			6.2	5 + 72	Y STUB NORTH
17	7455	W	2	5 + 76	CONNECTED
18	7491	E	32	+ 80.5	WYE POLE 8° E. OF CURB
SECTION "B"					
FROM ROTCH AVE. NE. NORTH					
M.H. - EXISTING				0 + 00	4 ROTCH AVE. NE.
1	7481	E	-	1 + 31	WYE - CONNECTED
3	7483	E	15	1 + 90	AT CURB
M.H. #1			3.7	2 + 29	
5	7484	E	18	2 + 45	WYE POLE 7° E. OF CURB
7	7485	E		+ 79	AT CURB - CONNECTED
FROM ROTCH AVE. NE. SOUTH					
M.H. - EXISTING				0 + 00	4 ROTCH AVE. NE.
9	7473	E	22	1 + 34	WYE POLE 7° E. OF CURB
2	7429	W	22	+ 38	" " 7° W. " "
M.H. #2			4.55	1 + 33.5	DEAD END

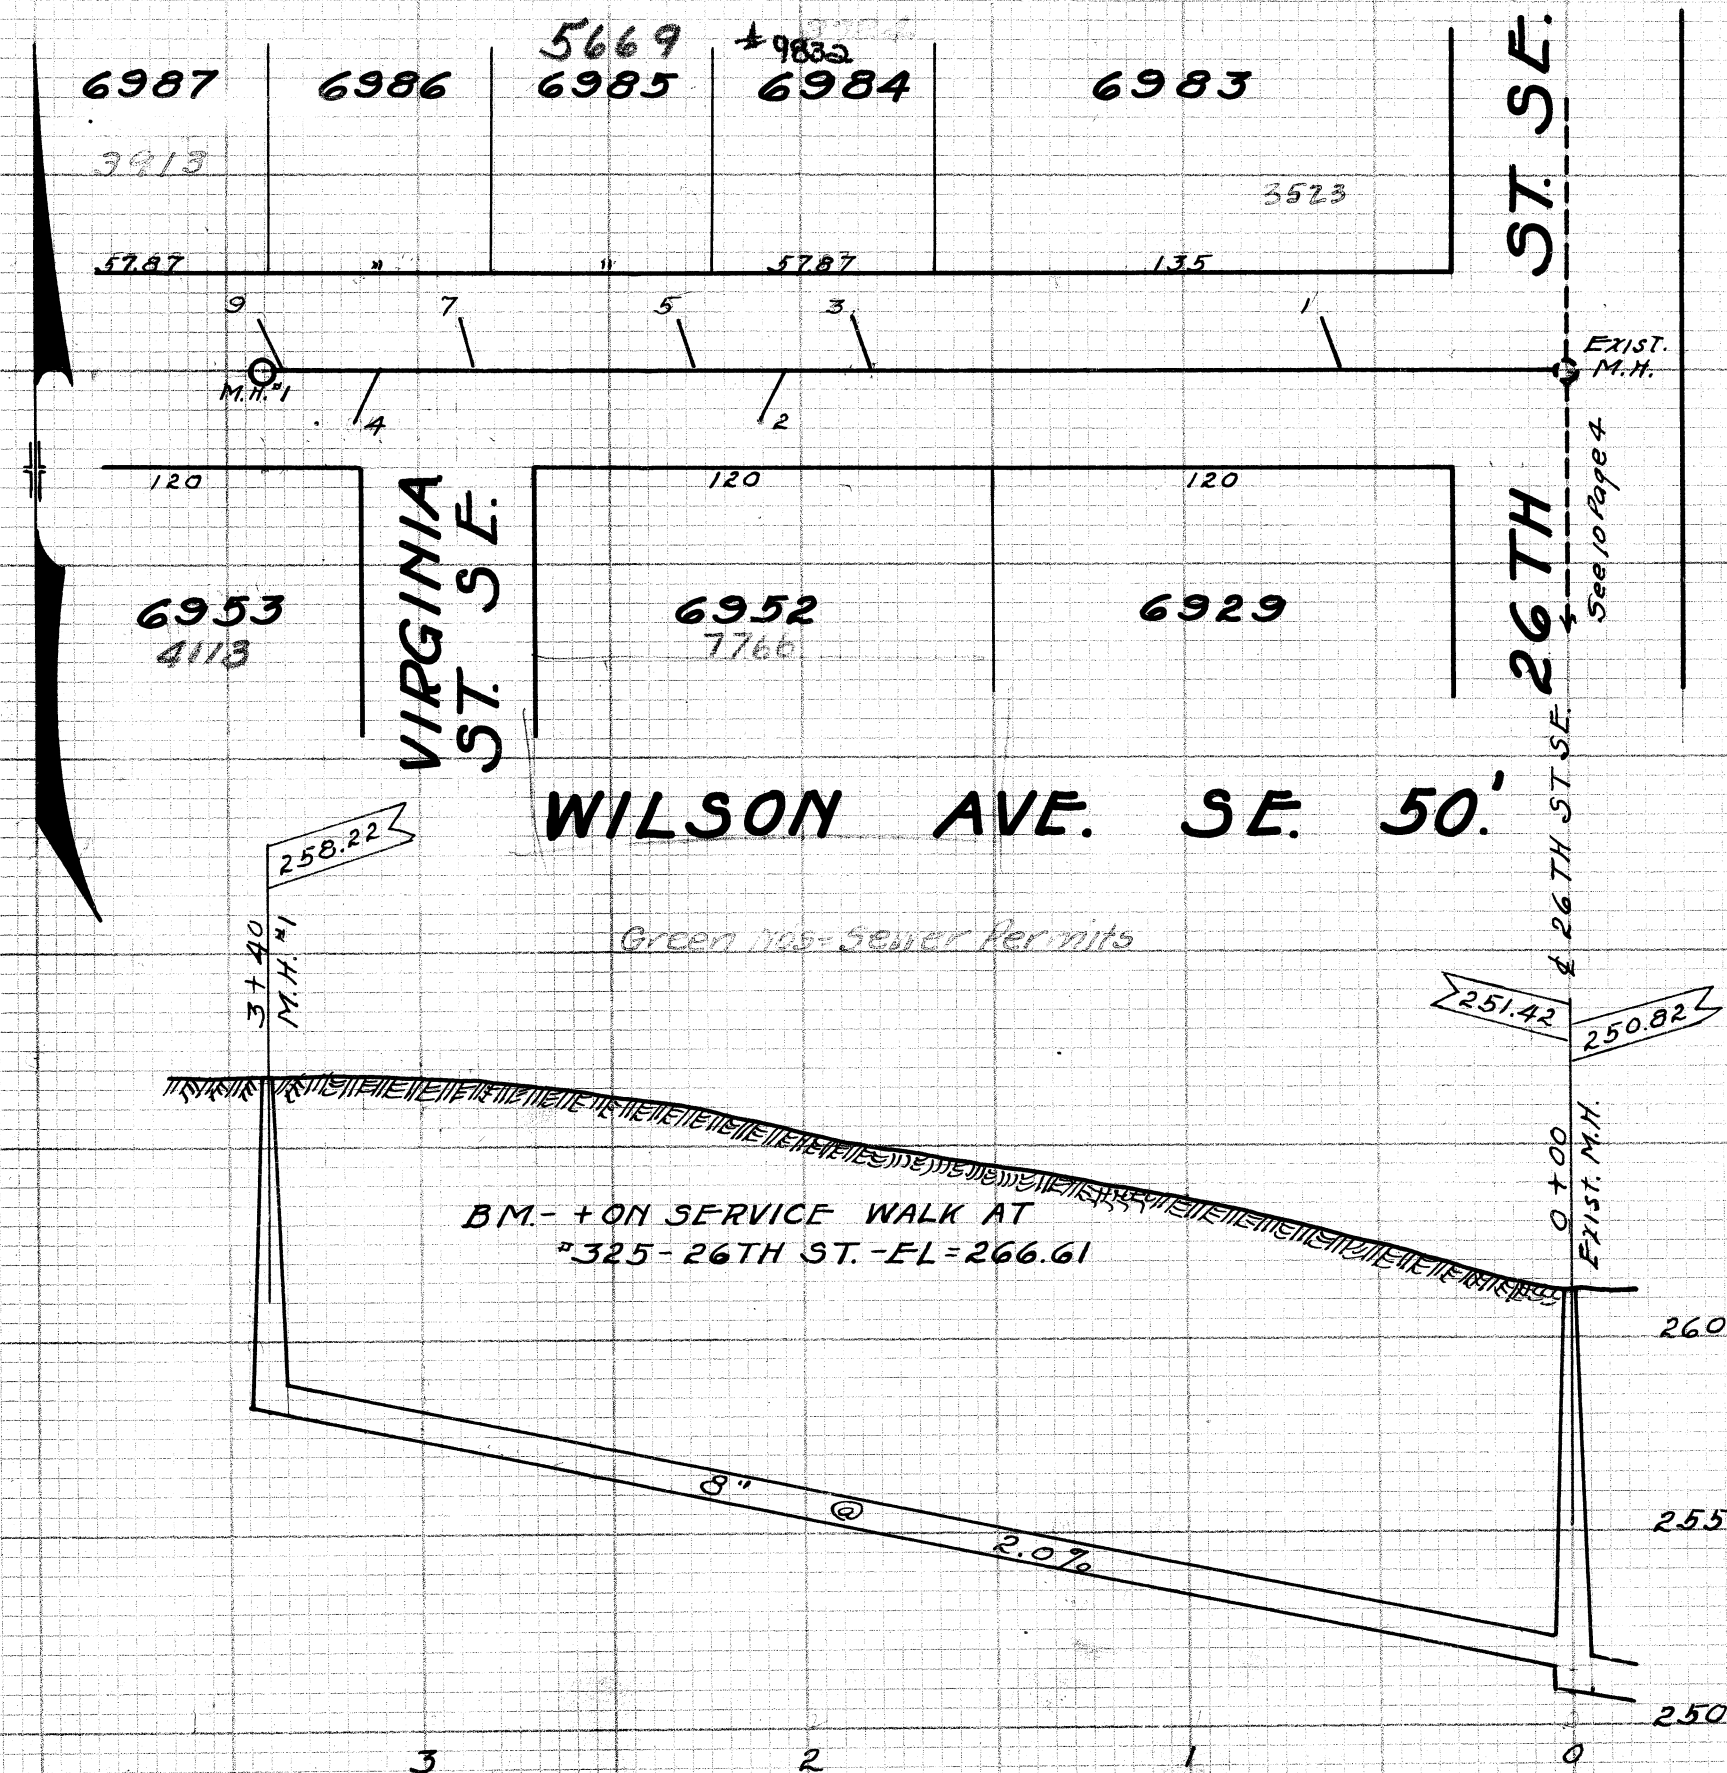

LATERAL RECORD

LAT	LOT NO.	SIDE	DEPTH X	STATION	REMARKS
FROM 26TH ST. SE. WEST ON WILSON AVE. SE.					
M.H. - EXISTING				0 + 00	4 26TH ST. SE.
1	6983	N	13'	0 + 64	
3	6984	N	"	1 + 87	
2	6952	S	"	2 + 11	
5	6285	N	"	+ 32	
7	6986	N	"	+ 88	
4	6953	S	"	3 + 17	
M.H. #1			8.5	3 + 40	DEAD END
9	6987	N	13	3 + 41	

WILSON AVE. SE.

FROM 26TH ST. SE. WEST 340'

BUILT IN 1930 BY J. WITTMAN. PRELIM. NB 57 P27
 C.E. RICE - CITY ENGR. CONSTR. NB 96 P58
 SAM JONES - CONST. ENGR. FINAL NB 99 P3
 INSPECTOR RECORDING
 PLOTTED AUG 22, 1930
 BY E. G. POCOCK

SCALE - 1" = 5' VER 1" = 50' HOR.