
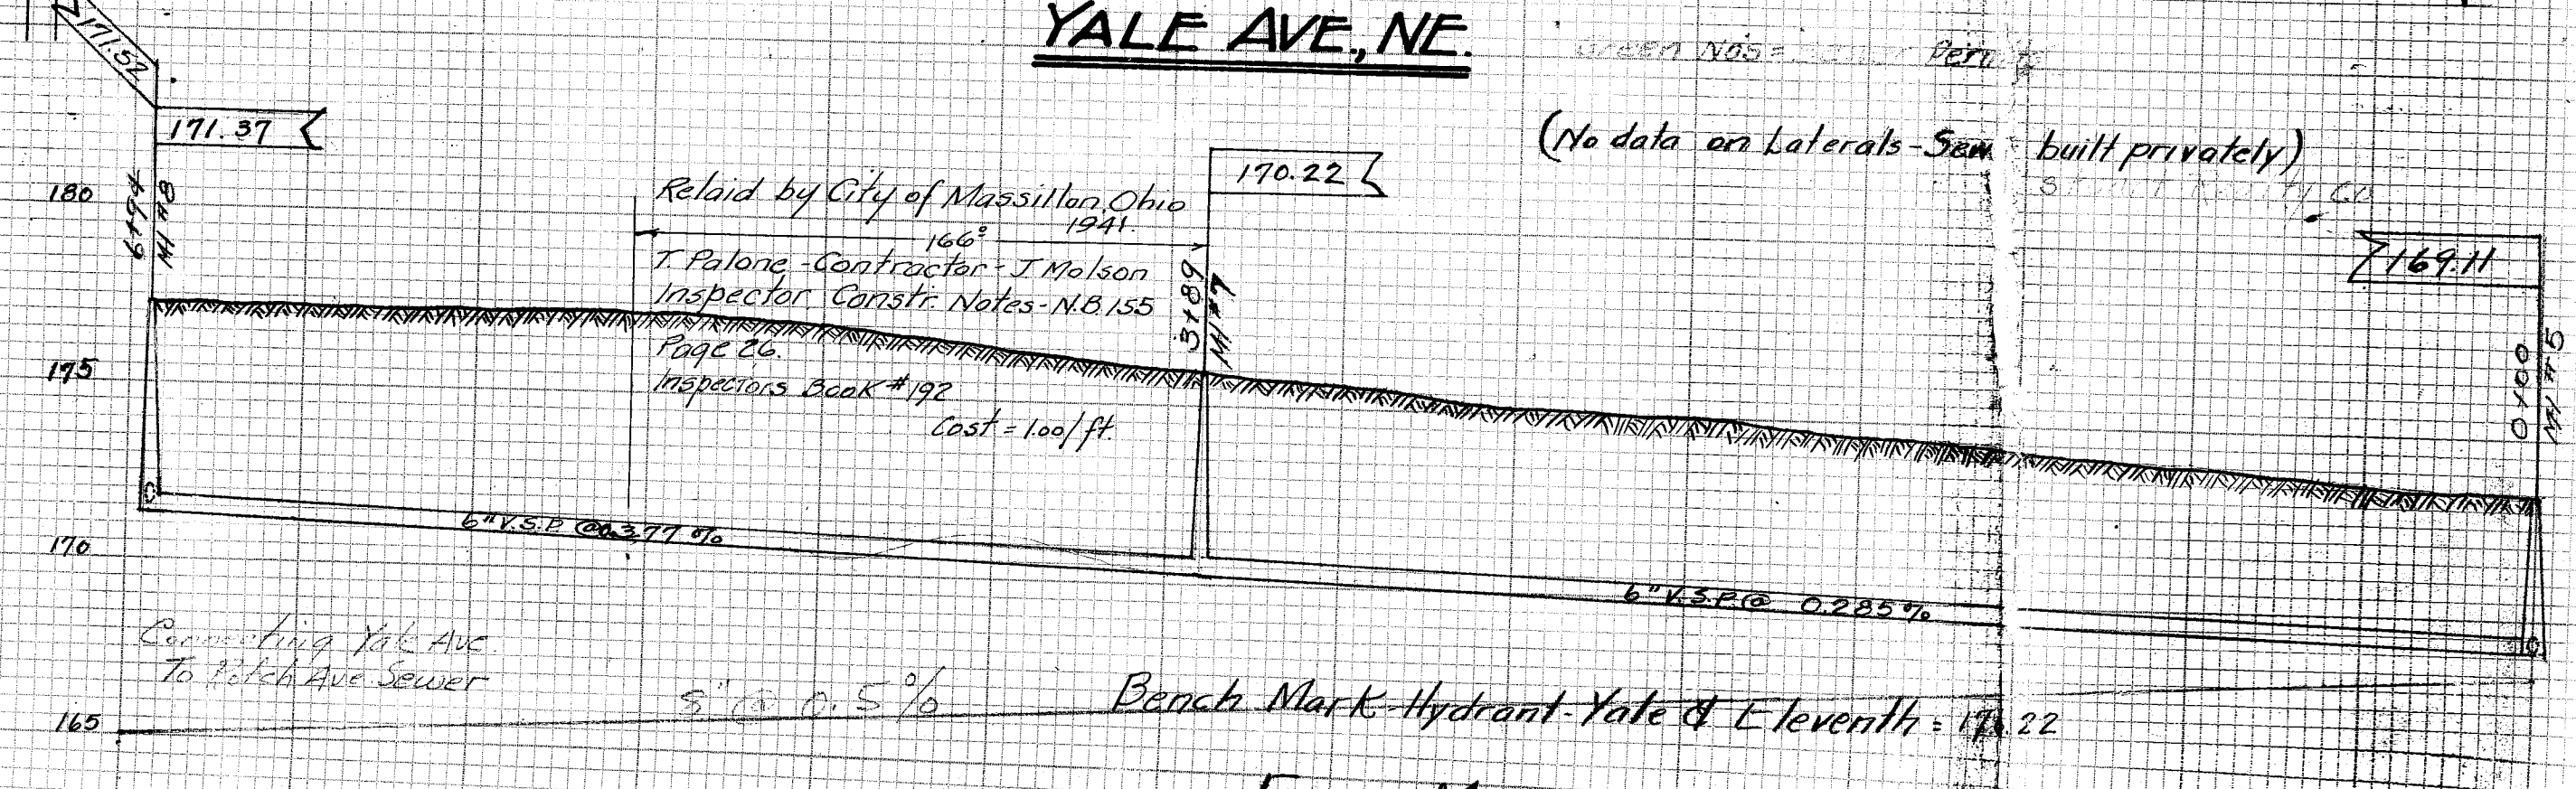
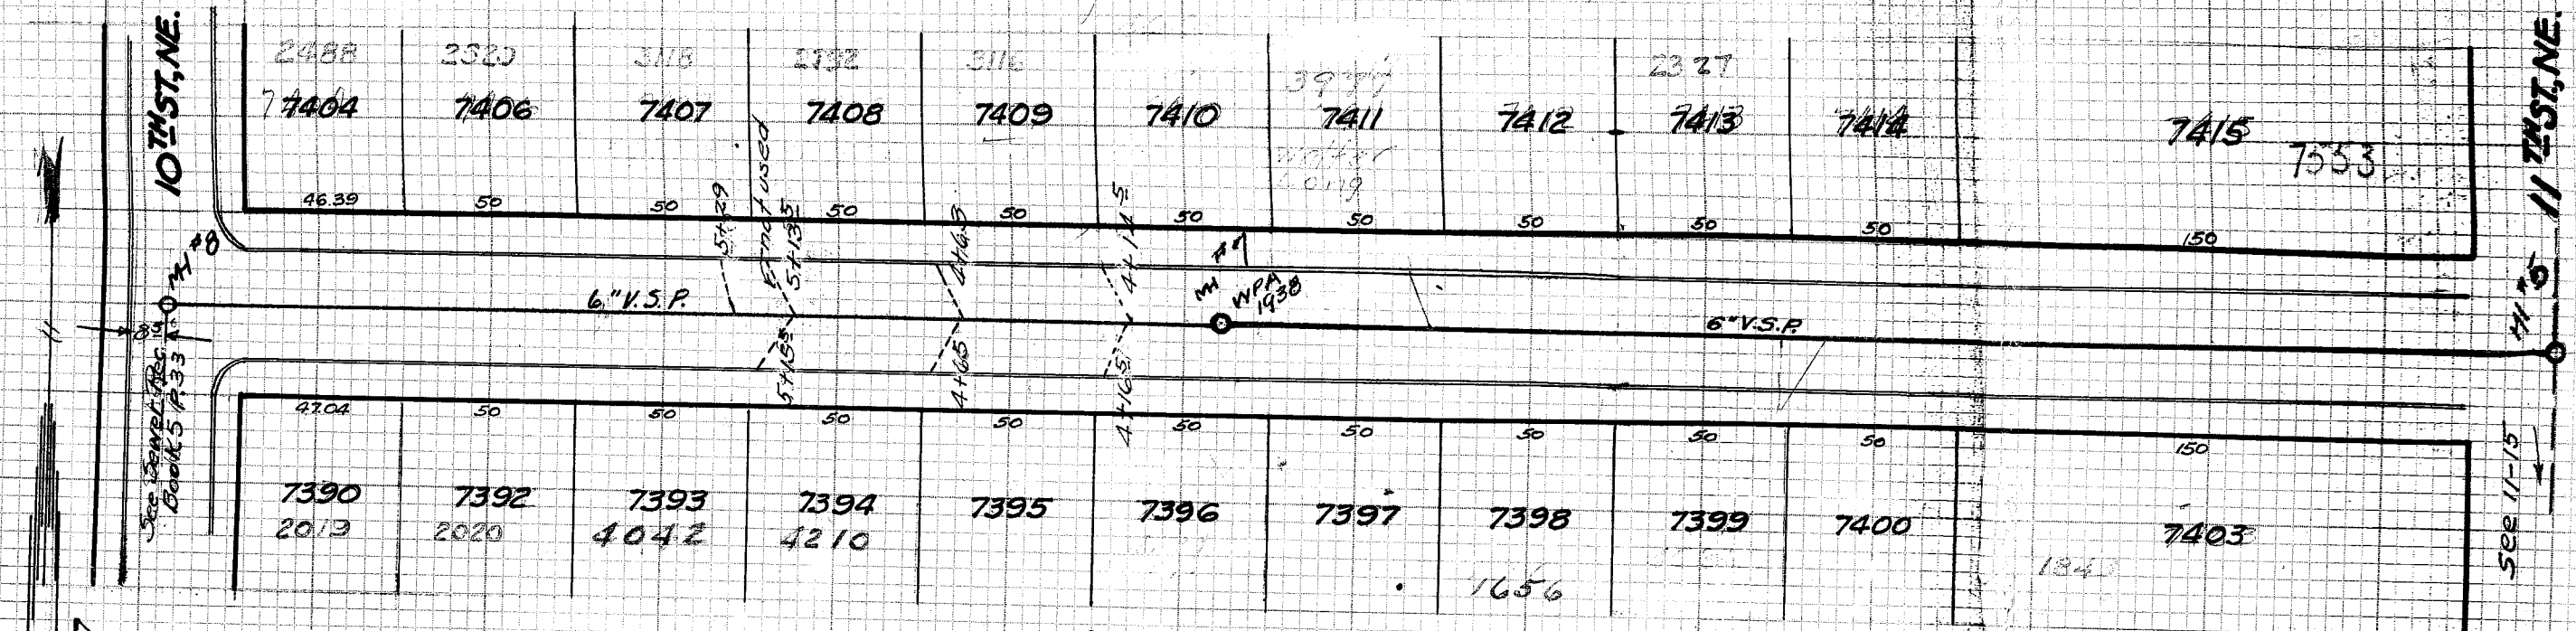
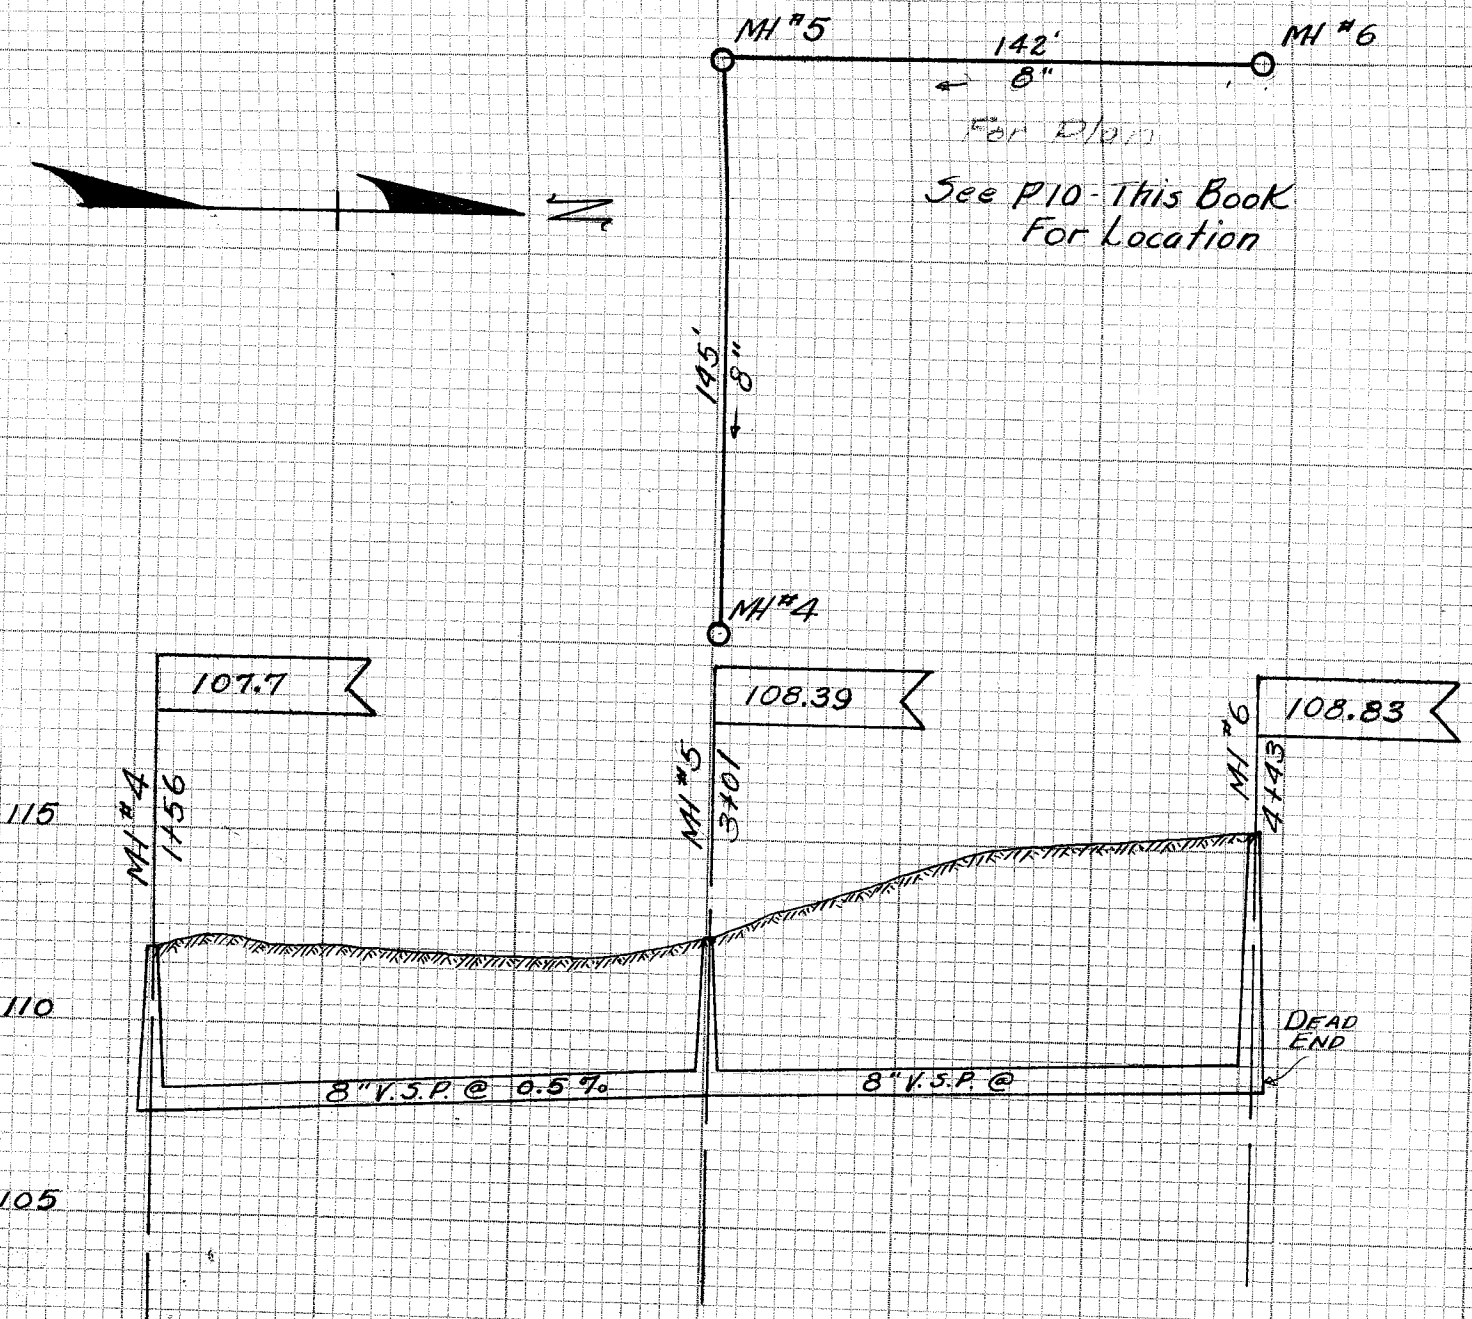


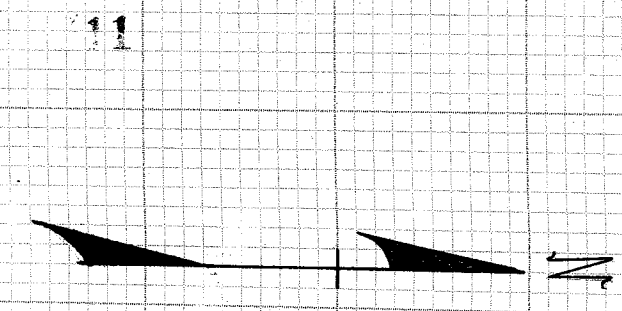

FINAL MEAS. - NB. 137. P 23
Plotted Sep. 12, 1938
T.E. Kess