


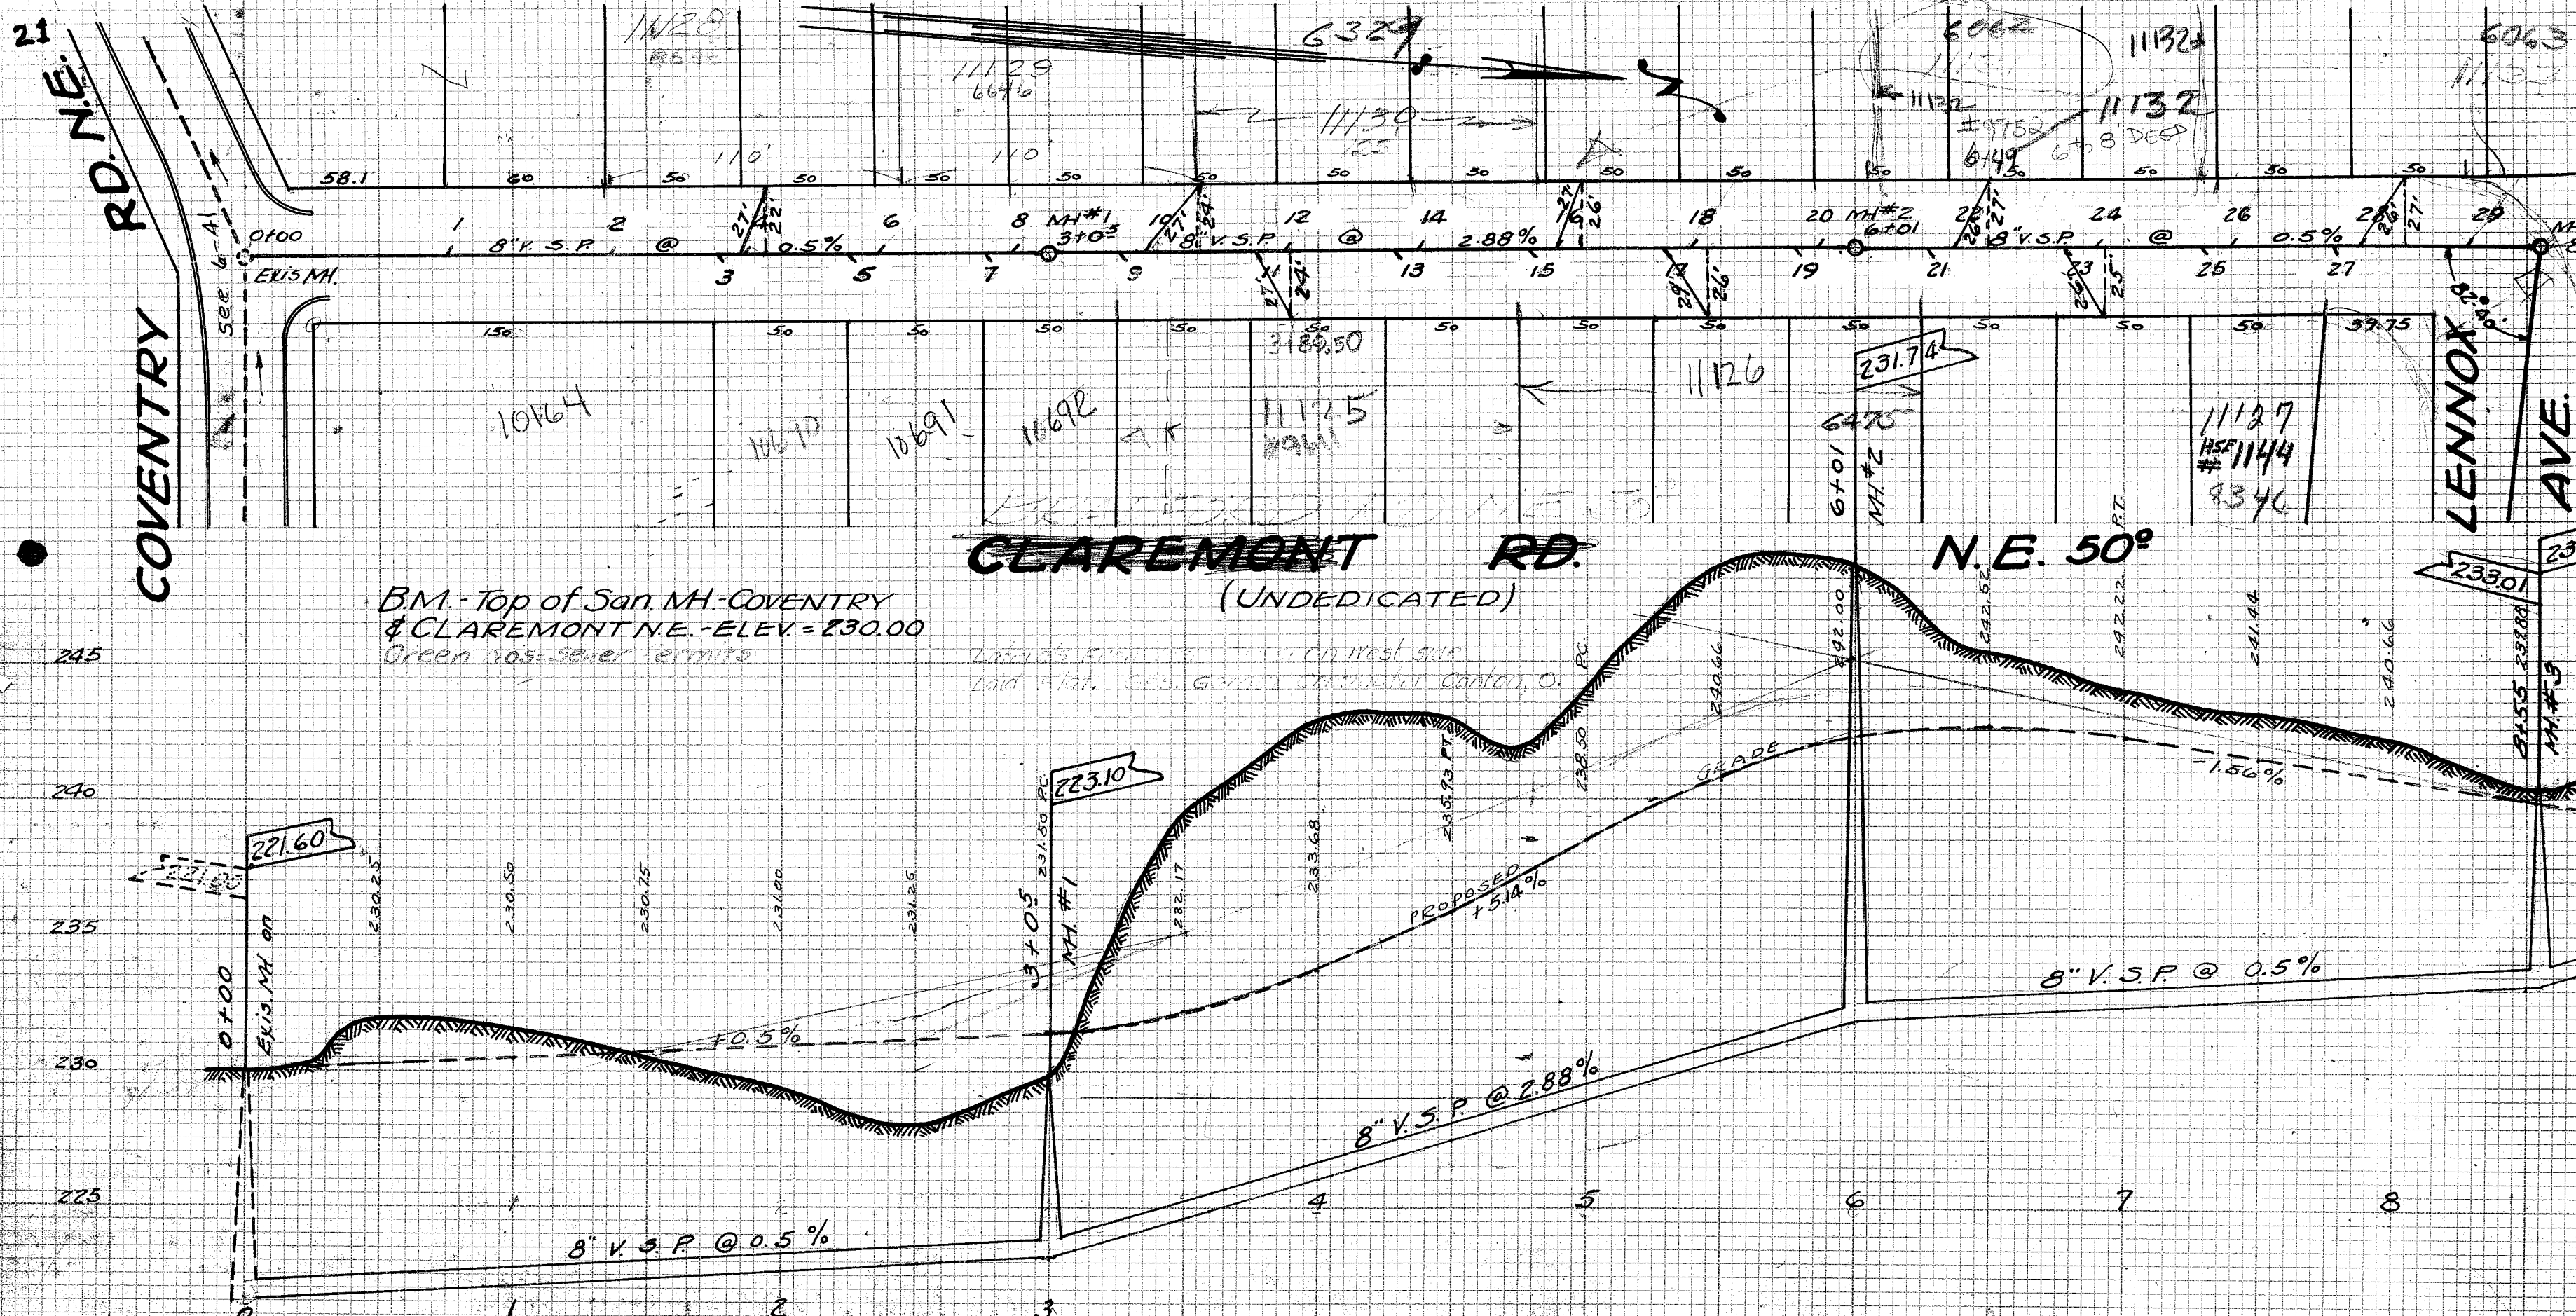

B.M. - Top of San. MH - COVENTRY  
& CLAREMONT N.E. - ELEV. = 230.00  
Green was sewer permits

Laterals from existing on west side  
Laid flat. See General Contractor's Notes, O.

# CLAREMONT & LENNOX AVE. N.E.

## SANITARY SEWER

Built in winter '38-'39 by W.P.A. Julius Molson Supt.  
C.E. Rice - City Engr. - H. Piper - Constr. Engr.  
Designed by City Engineering Department.  
Materials paid for by M.P.L. Kirchhofer.

Slipseal joints used thru-out.  
Preliminary Notes N.B. 136 - P.40-43  
Construction Notes N.B. 139 - P.49  
Final Notes N.B. 137 - P.45

Plotted 10-27-39 by H. Piper  
Scale - 1" = 5' V.E.R. - 1" = 50' H.O.R.