


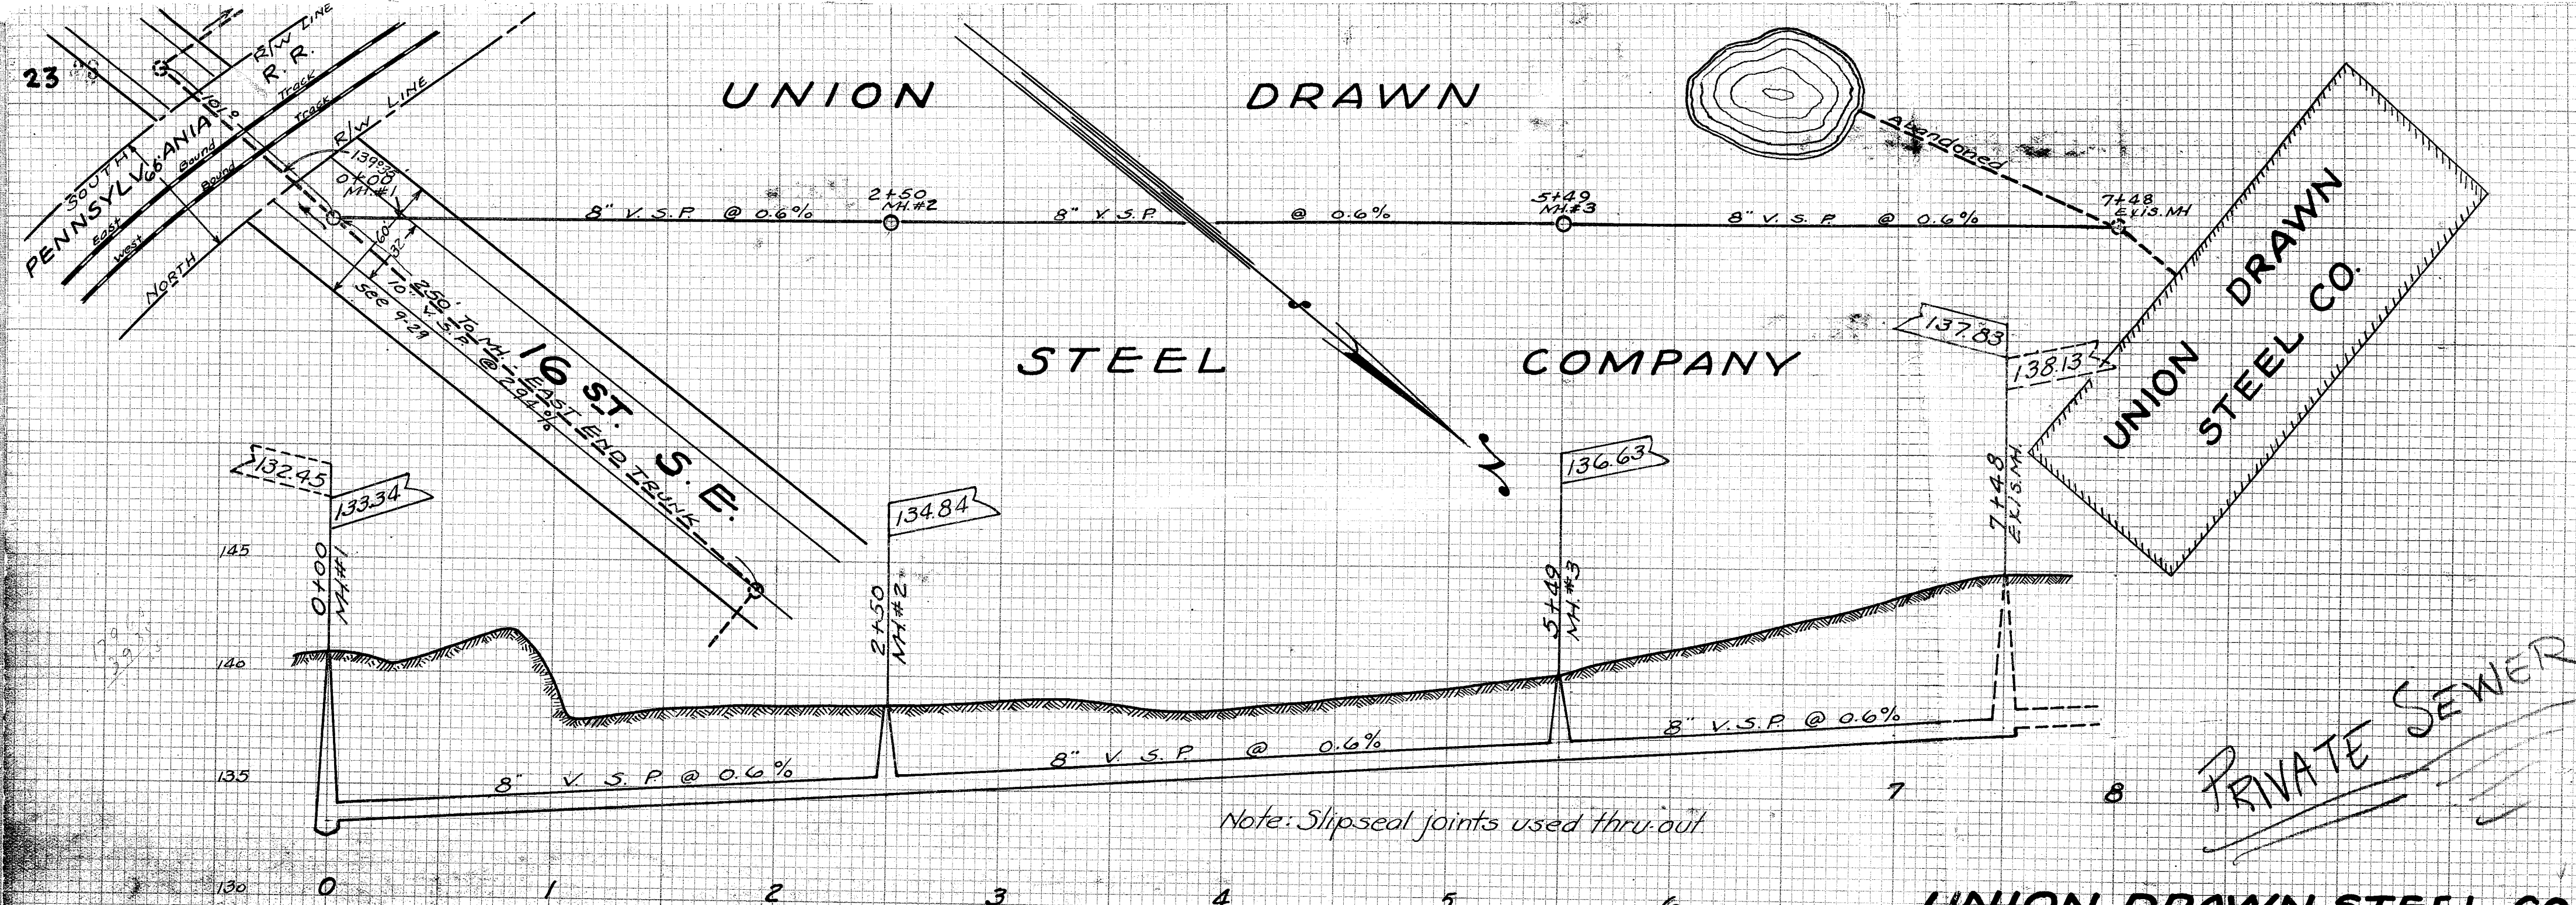

Bench Mark - SW Corner Signal Control
Box - East of 16TH ST. & Penna. R.R.
So. of Tracks Elev. = 141.38

Scale: 1" = 5' Vertical - 1" = 50' Horizontal

UNION DRAWN STEEL CO.
SANITARY SEWER

FROM 16TH ST. S.E. - 748' N.W. TO BUILDING

Constructed by Union Drawn Steel Co. - P.E. BICKEL
Contractor - J. EHMER - Inspector. Constr. in July 1939
Designed by City Engr. Dept. - C.E. Rice - City Engr. &
Const. Engr. - Plotted Dec. 1 - 1939 by H. Piper
Final Notes - Note Book 136 - P. 50