



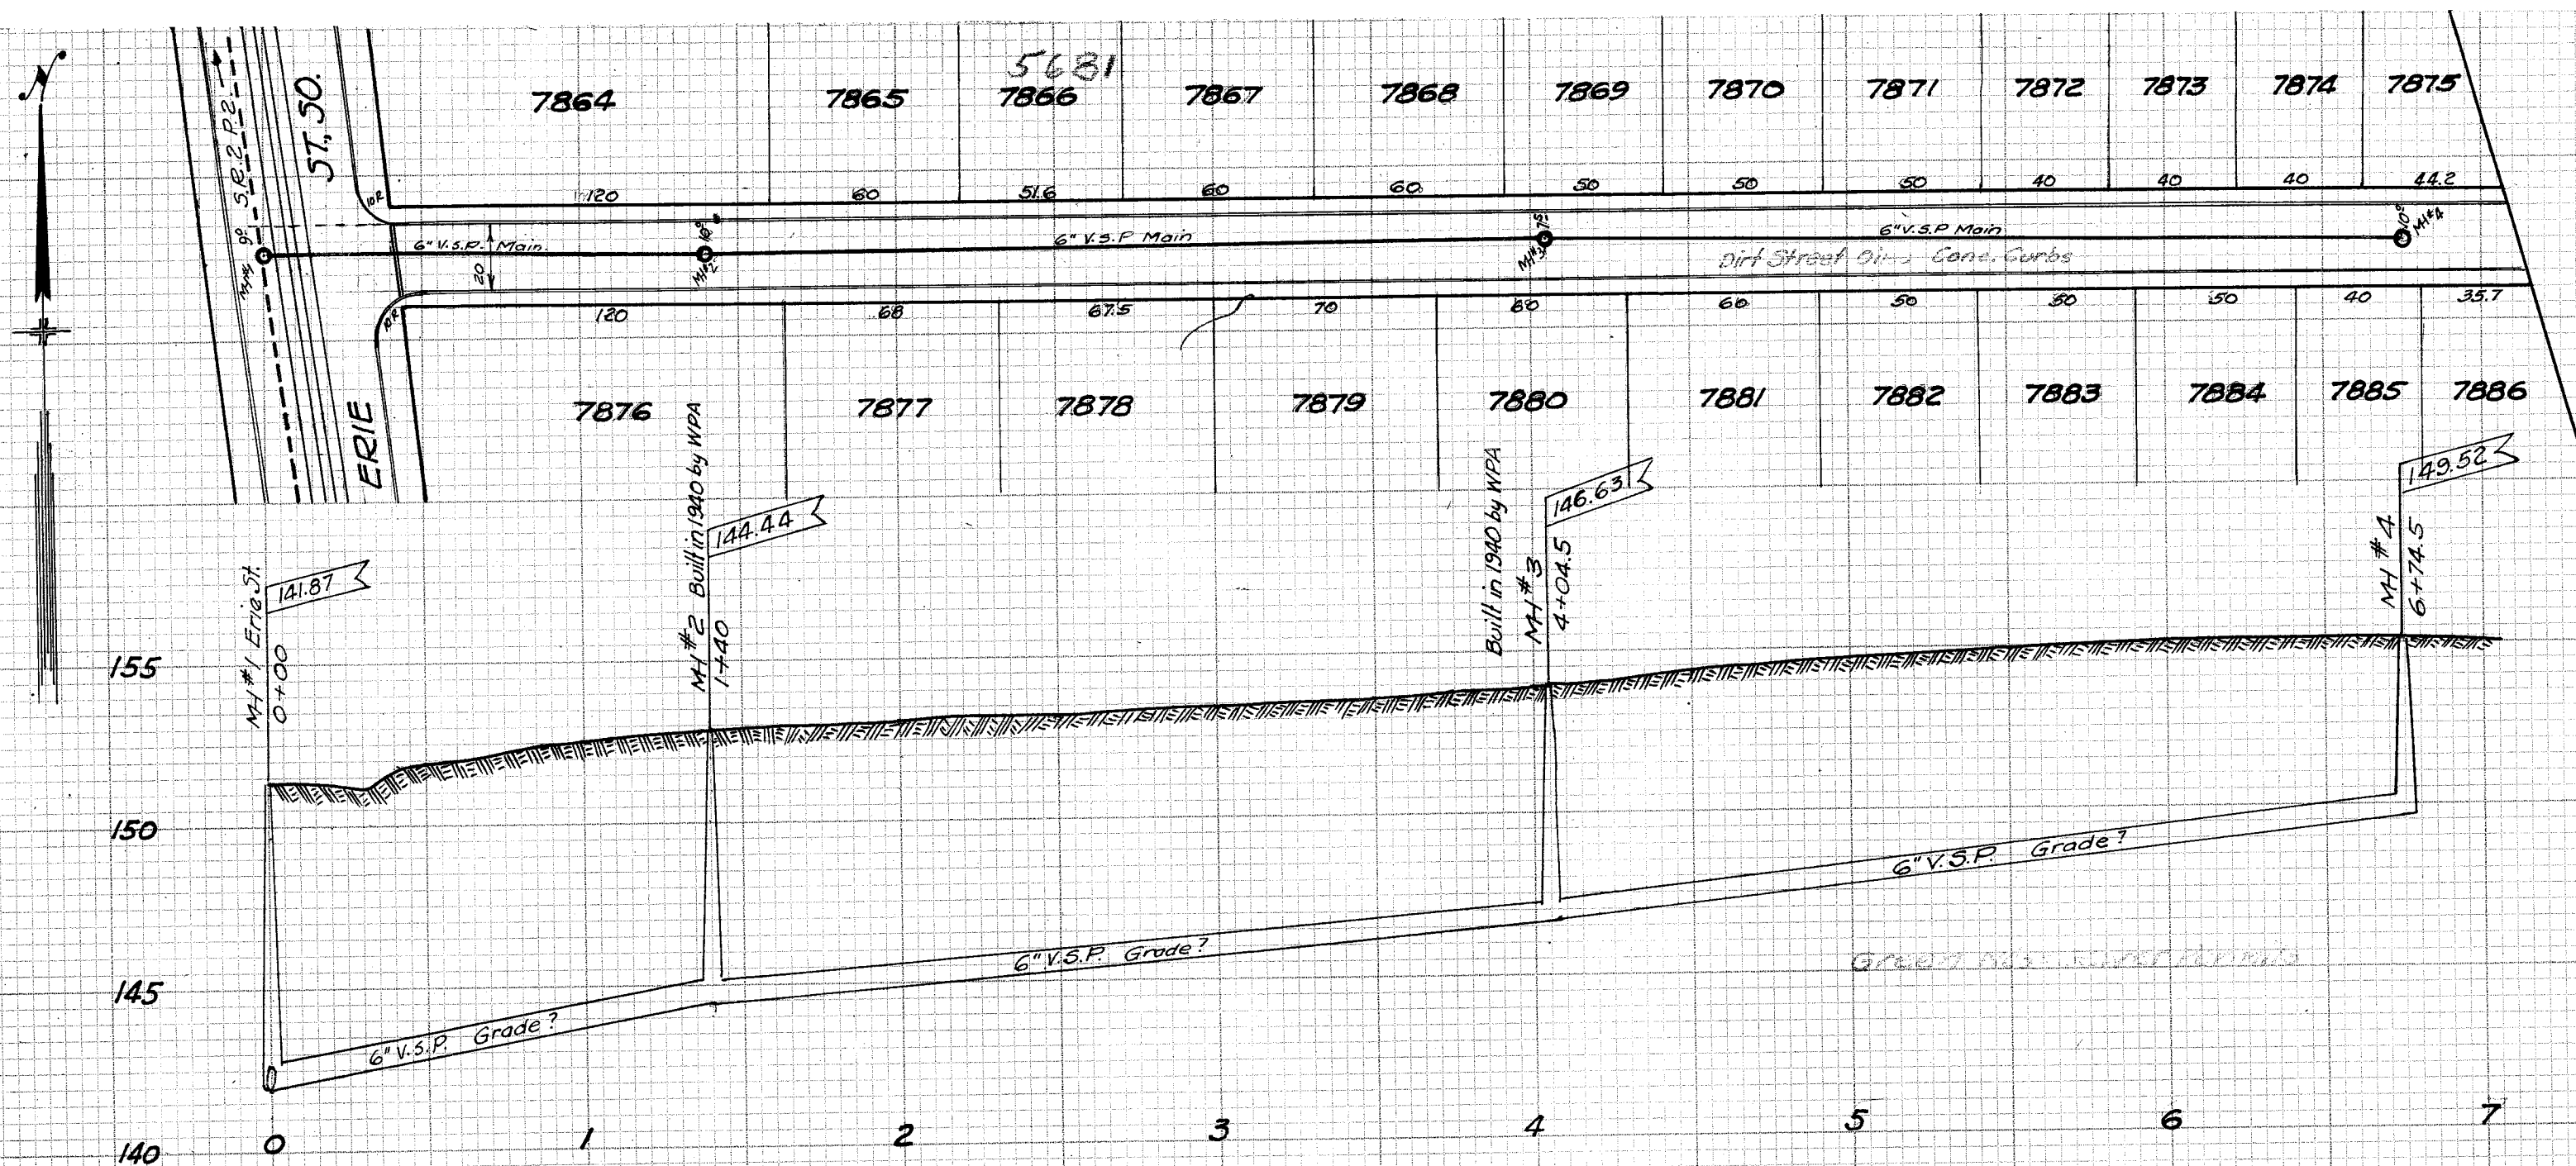

BM-Hyd. Cor. Woodland & Erie, Elev. 147.24
 " " Chester & Erie, Elev. 154.78

CHESTER AVE. SE.
 From Erie St., So. Easterly 700 Feet.
 Sewer built privately
 Above data from NB 147 P. 69 & NB 149, P. 35
 Plotted by Geo. C. Wallace July 8, 1940.
 No data available for lateral location.

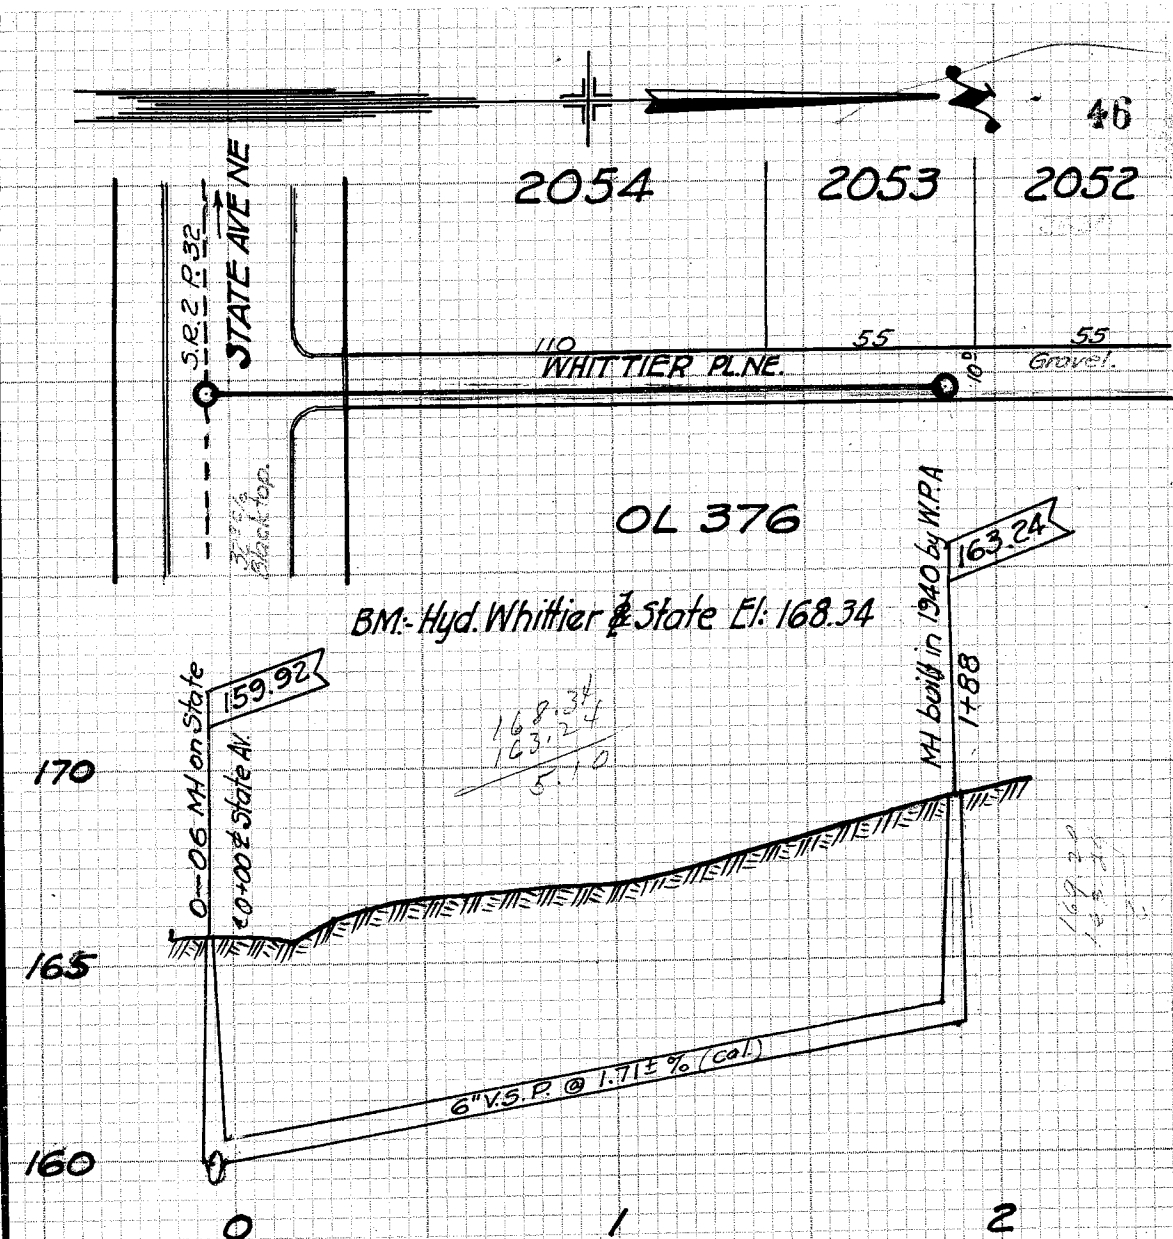

WHITTIER PL. NE.
 FROM STATE AVE NE, NORTHERLY 188 FEET.
 Profile, NB 149, P. 30 - Plan, NB 147, P. 65-69
 Plotted by Geo. C. Wallace - July 16, 1940
 Scale 1"=5' Ver. - 1"=50' Hor.
 Private Sewer.