


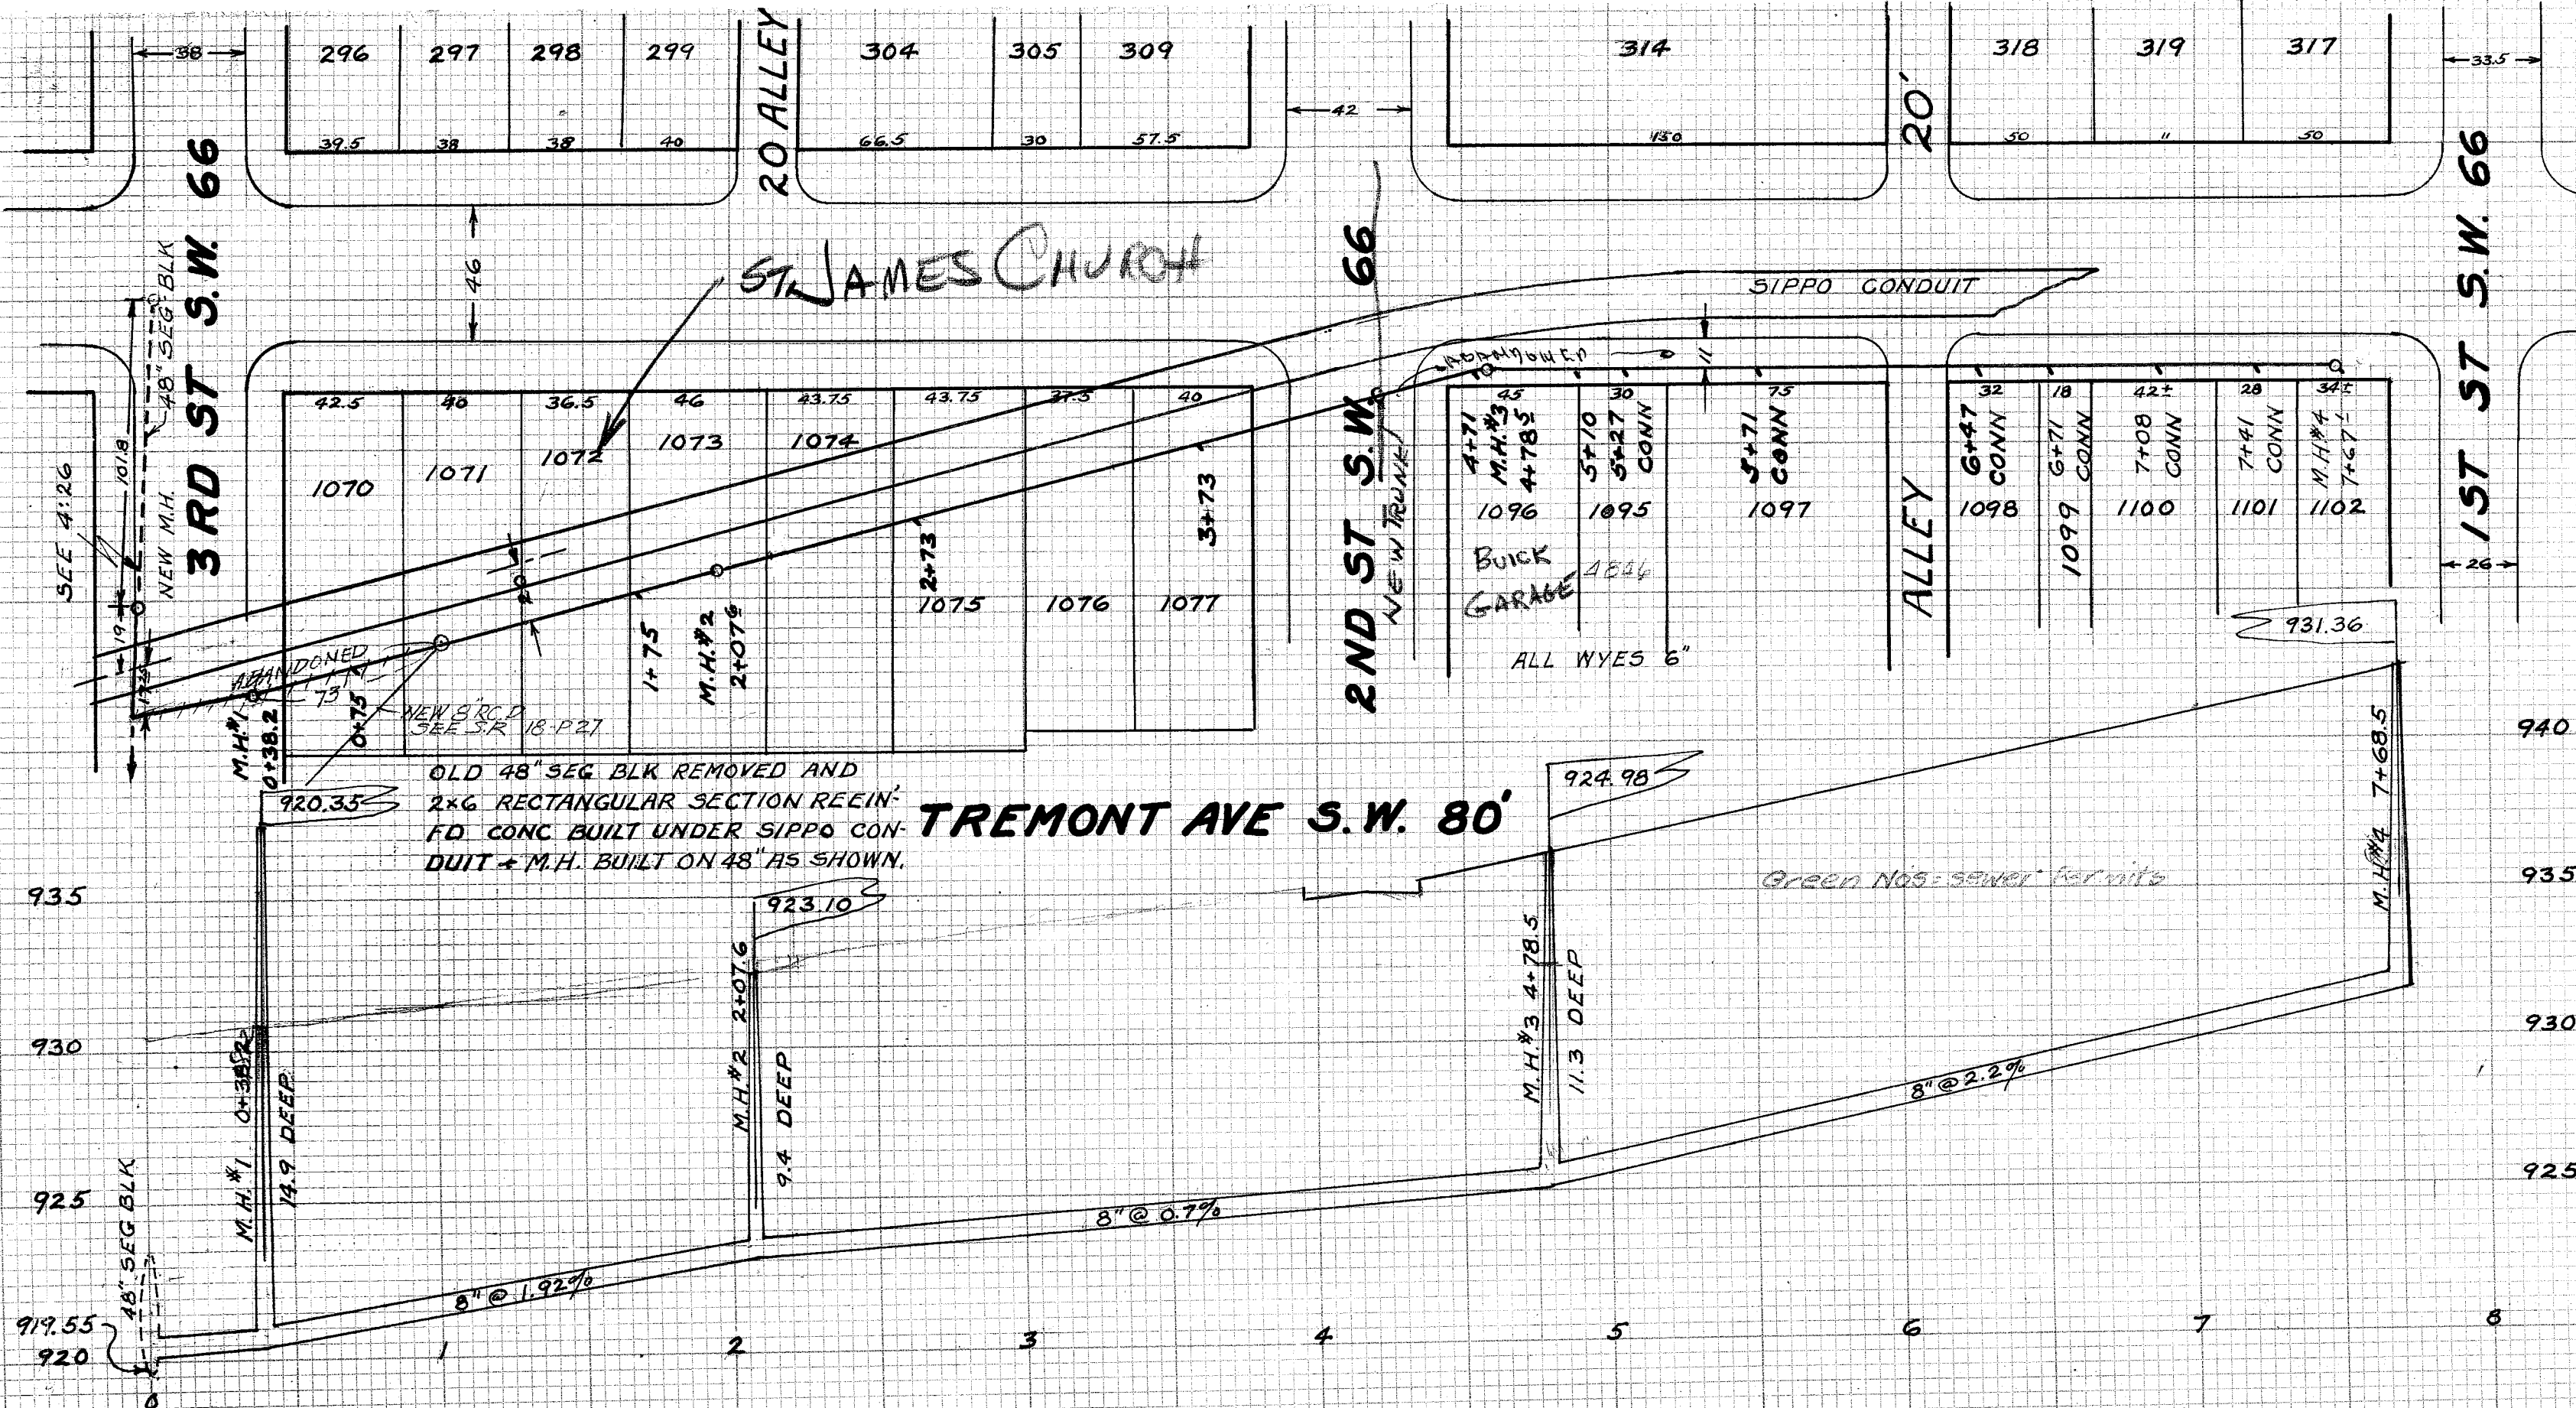

**TREMONT AVE. S.W. SOUTH
SIDE 3RD TO 1ST ST S.W.**

BUILT 1940 BY U.S. ARMY ENGINEERS IN CON-
NECTION WITH RIVER IMPROVEMENT WORK. UNIT-
ED CONSTRUCTION CO CONTRACTORS-WRIGHT MC-
CROBA RESIDENT CONSTRUCTION ENGINEER FOR U.
S. ARMY- DESIGN BY ARMY ENGINEERS-PLATTING DATA
FOR LATERALS FURNISHED BY U.S. ARMY ENGINEERS-
PLOTTED 3-1-41 BY C.E. RICE. CITY ENGINEER C.E.
RICE - SCALES V 1"= 5' H 1"= 50