


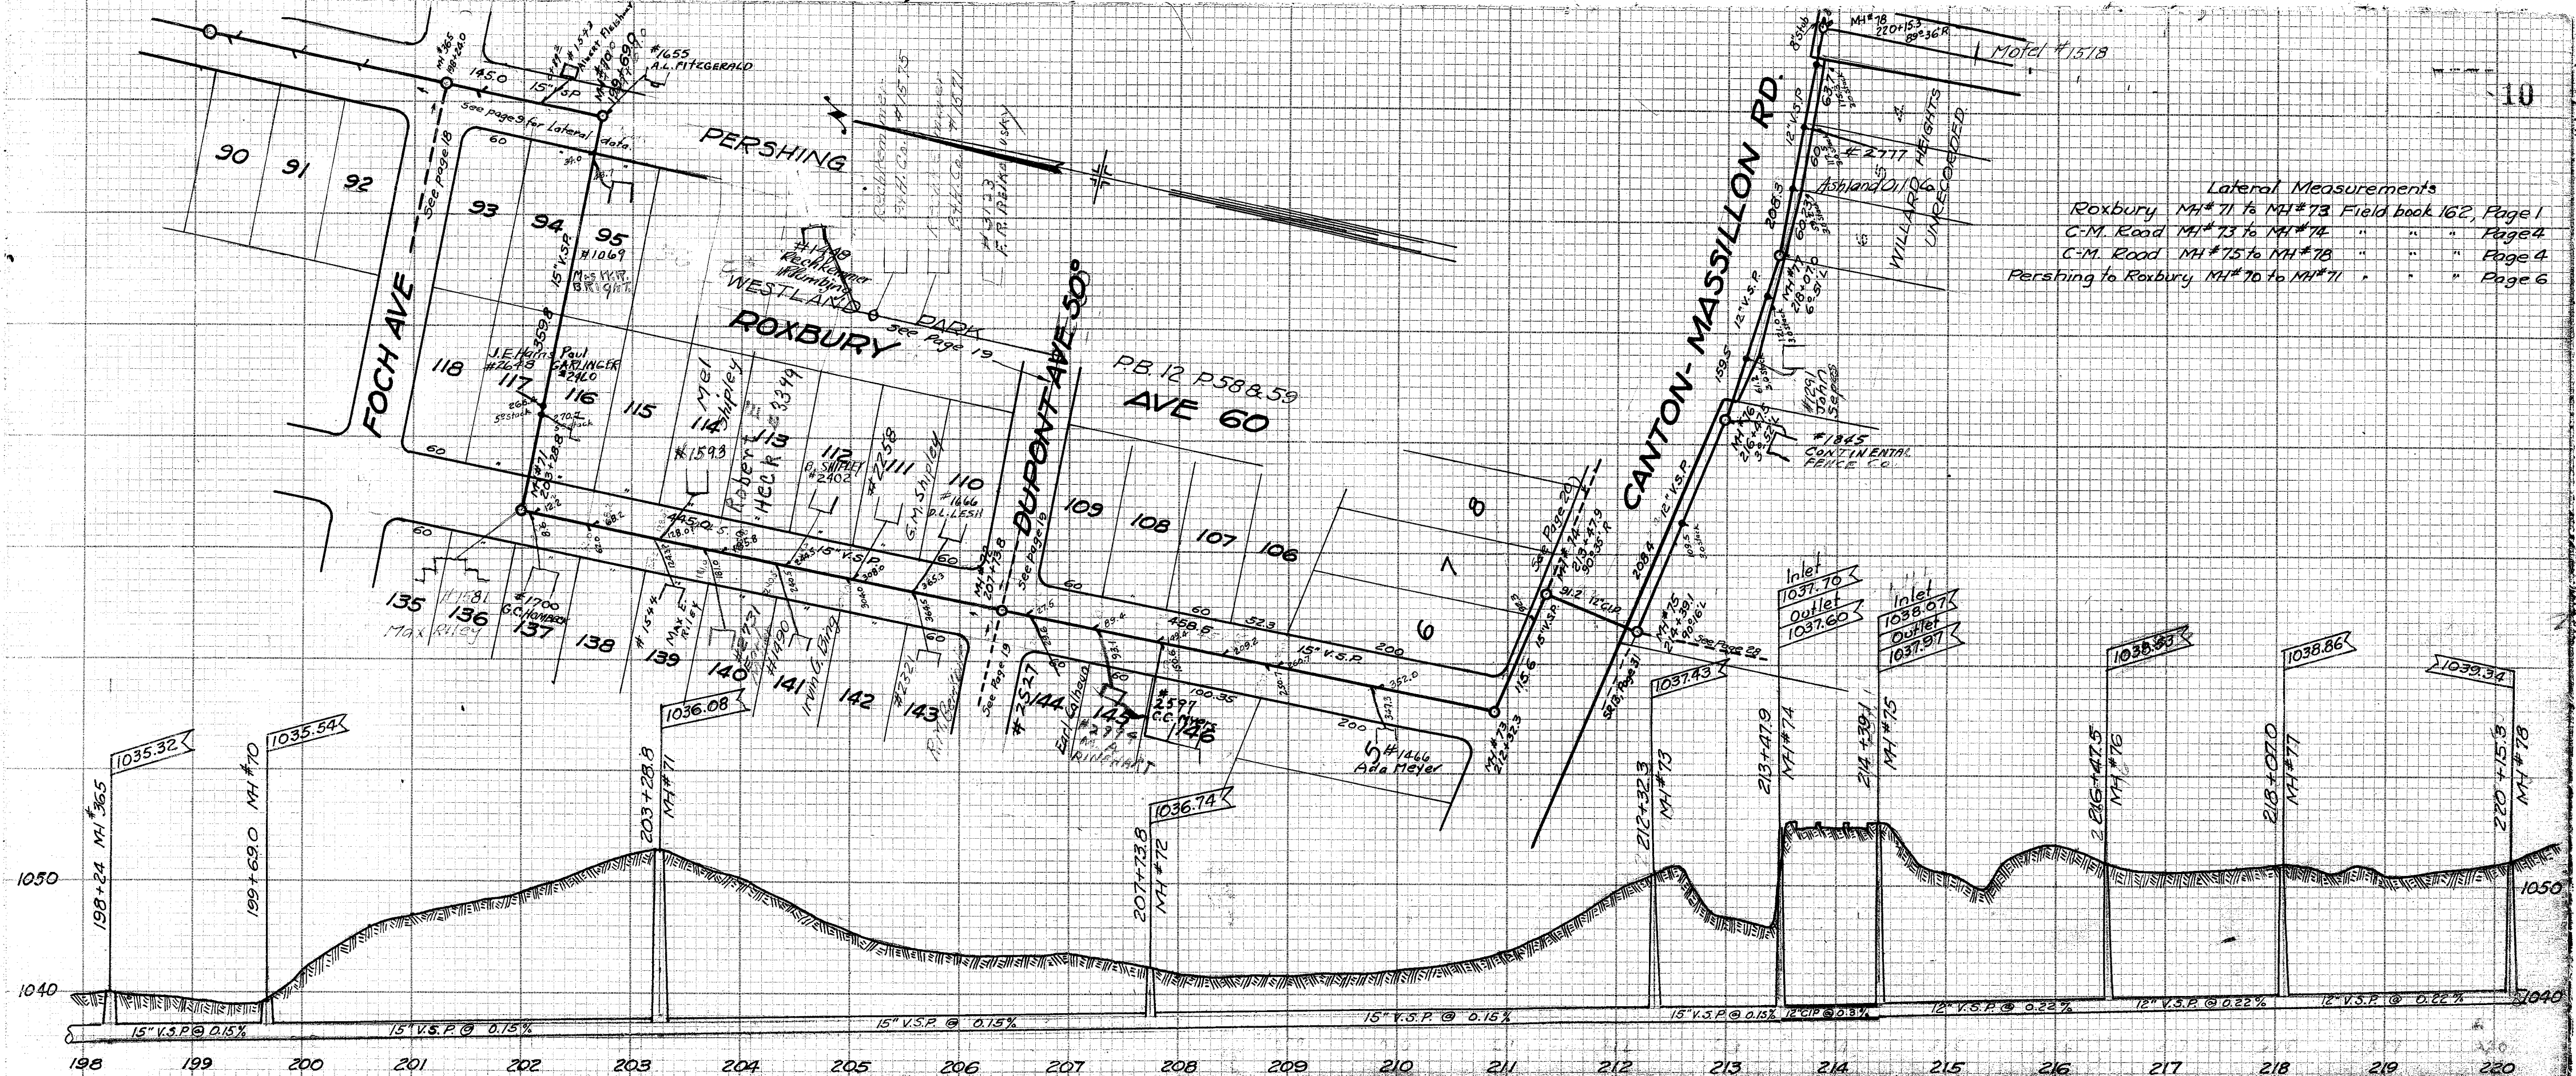

Lateral Measurements
Roxbury MH#71 to MH#73 Field book 162, Page 1
C-M. Road MH#73 to MH#74 " " " Page 4
C-M. Road MH#75 to MH#78 " " " Page 4
Pershing to Roxbury MH#70 to MH#71 " " " Page 6