

Wye Measurements
NH#88 to MH#89, FB#162, P.9
MH#89 to MH#171 " P.11

PERRY
RICHVILLE RD.

DELAWARE
WASHINGTON AVE 40

AVE 40

LINCOLN

AVE 40

GARFIELD


14TH ST, 50.

AVE 50

BORNER

DANNEMILLER AVE 50

DANNEMILLER LAND CO.
UNRECORDED.

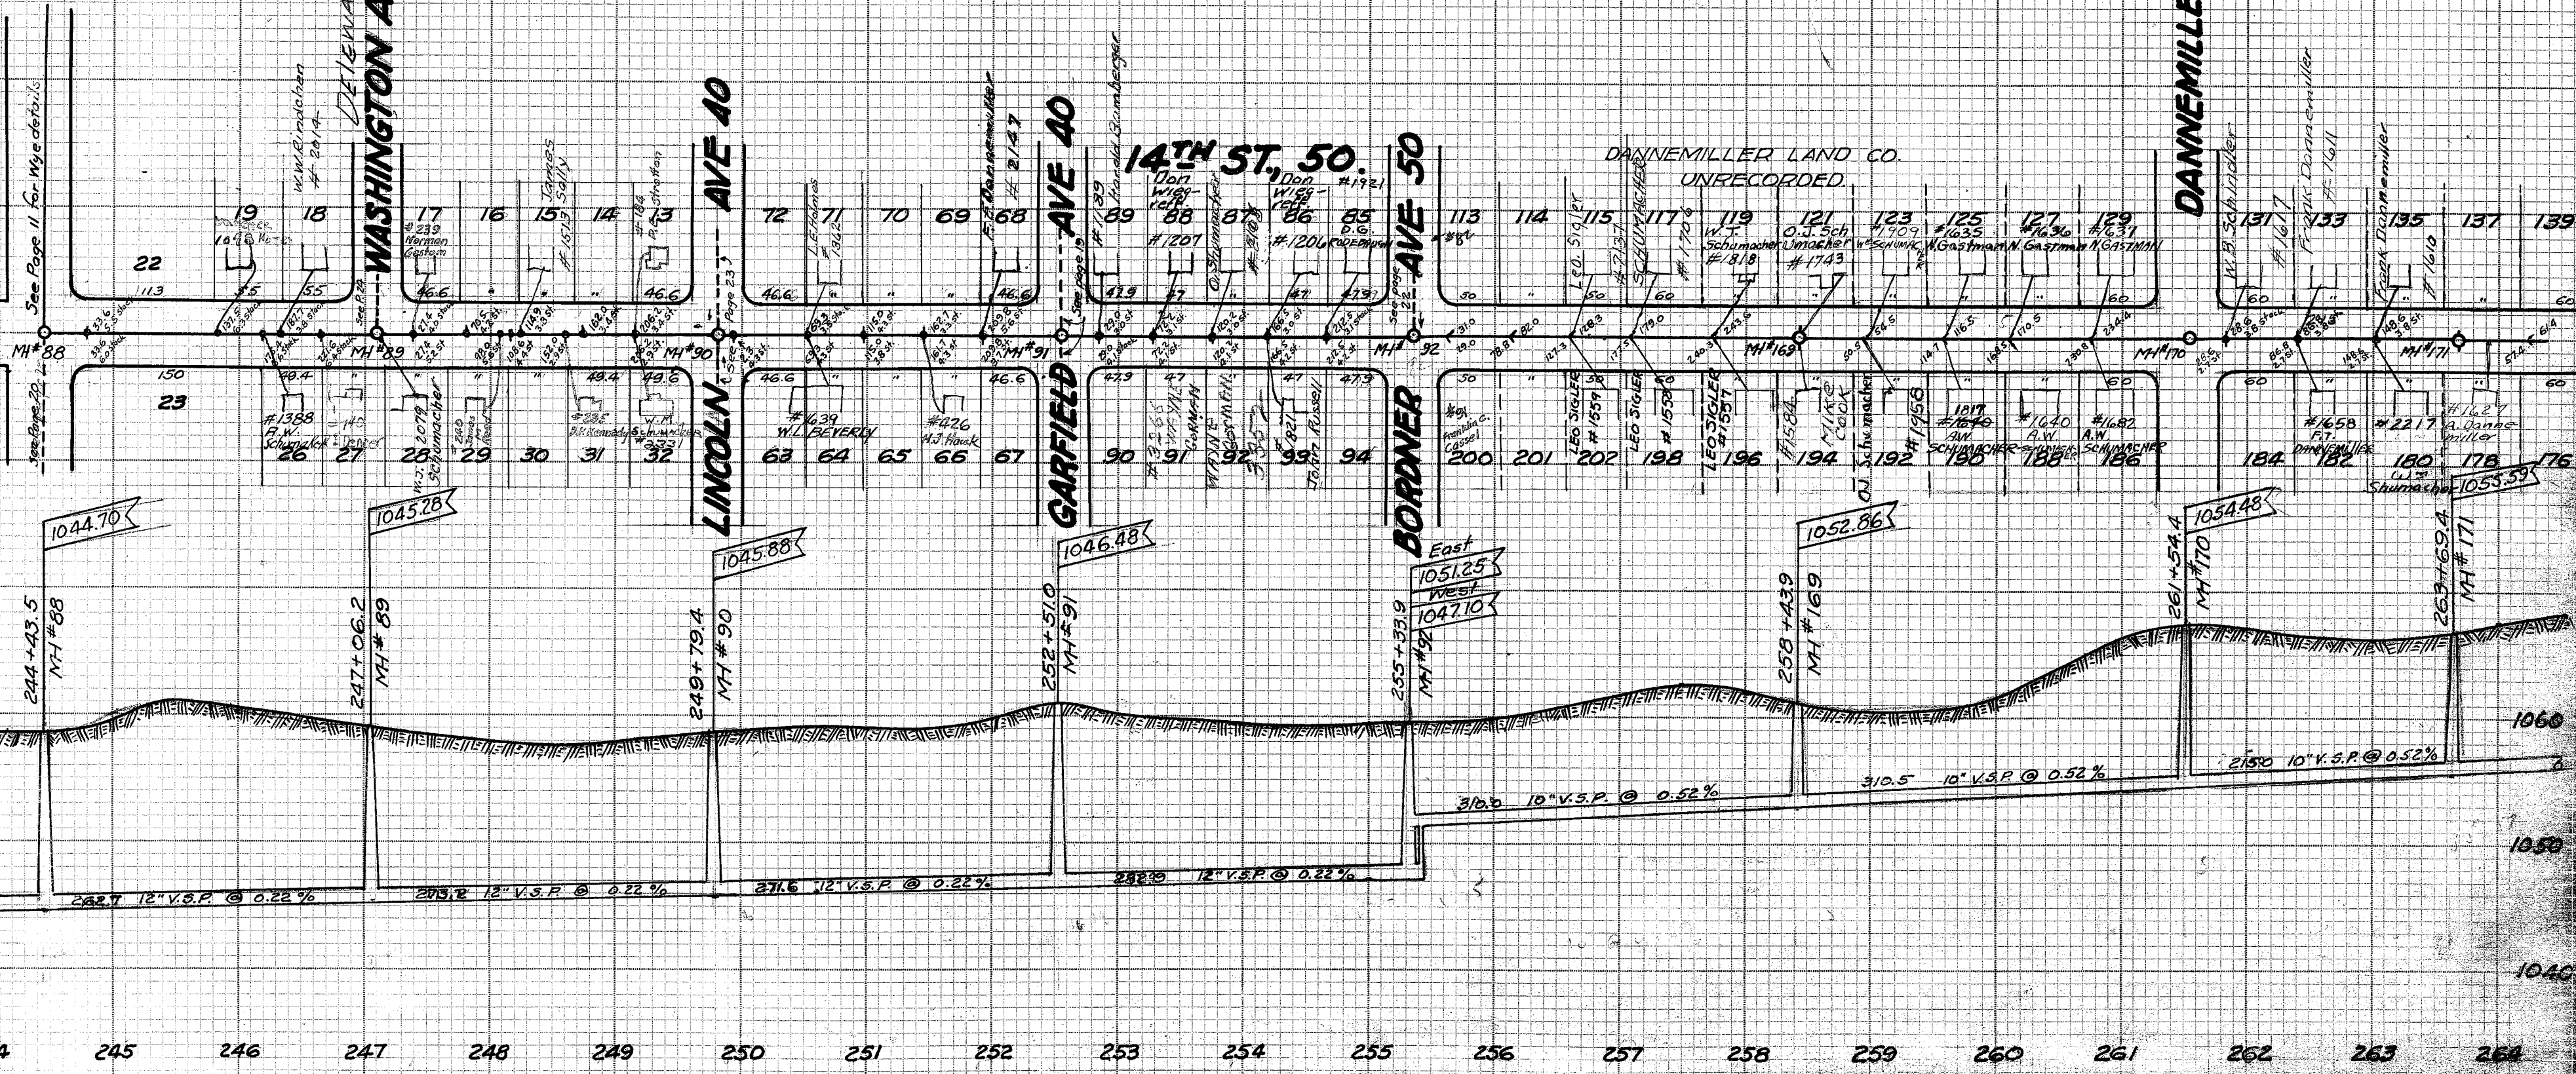

See Page 20 for Wye details

244+43.5
NH#88

247+06.2
NH#89

249+79.4
NH#90

252+51.0
NH#91

255+33.9
NH#92

258+43.9
NH#169

261+54.4
NH#170

263+69.4
NH#171

1044.70

1045.28

1045.88

1046.48

1051.25
East
1047.10
West

1052.86

1054.48

1055.59

